


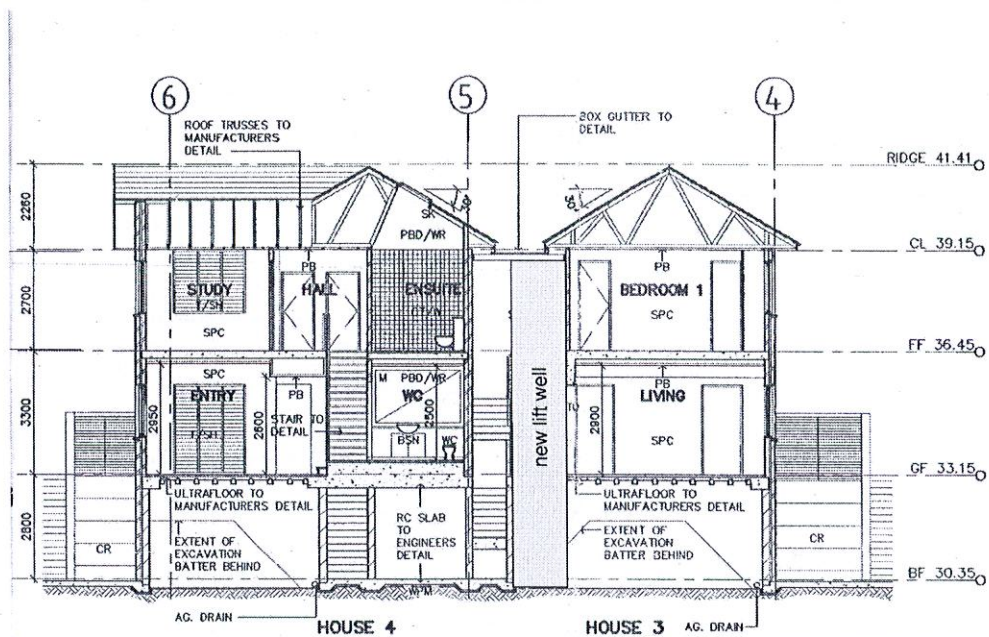

REVISION



peterdownes
multi-award winner designs

address 77 Riviera rd, Avalon 2017
phone 9973 3312 www.peterdownes.com

PROJECT proposed new lift at 3/6 College st
Manly

DRAWING east - west section

DRAWN PD	CHECKED PD
SCALE 1 : 100	DATE 31/11/18
DRG. No. A3	1702 06