



NOTE :
EXISTING SITE
SERVICES TO BE USED


STORMWATER
TO EXISTING

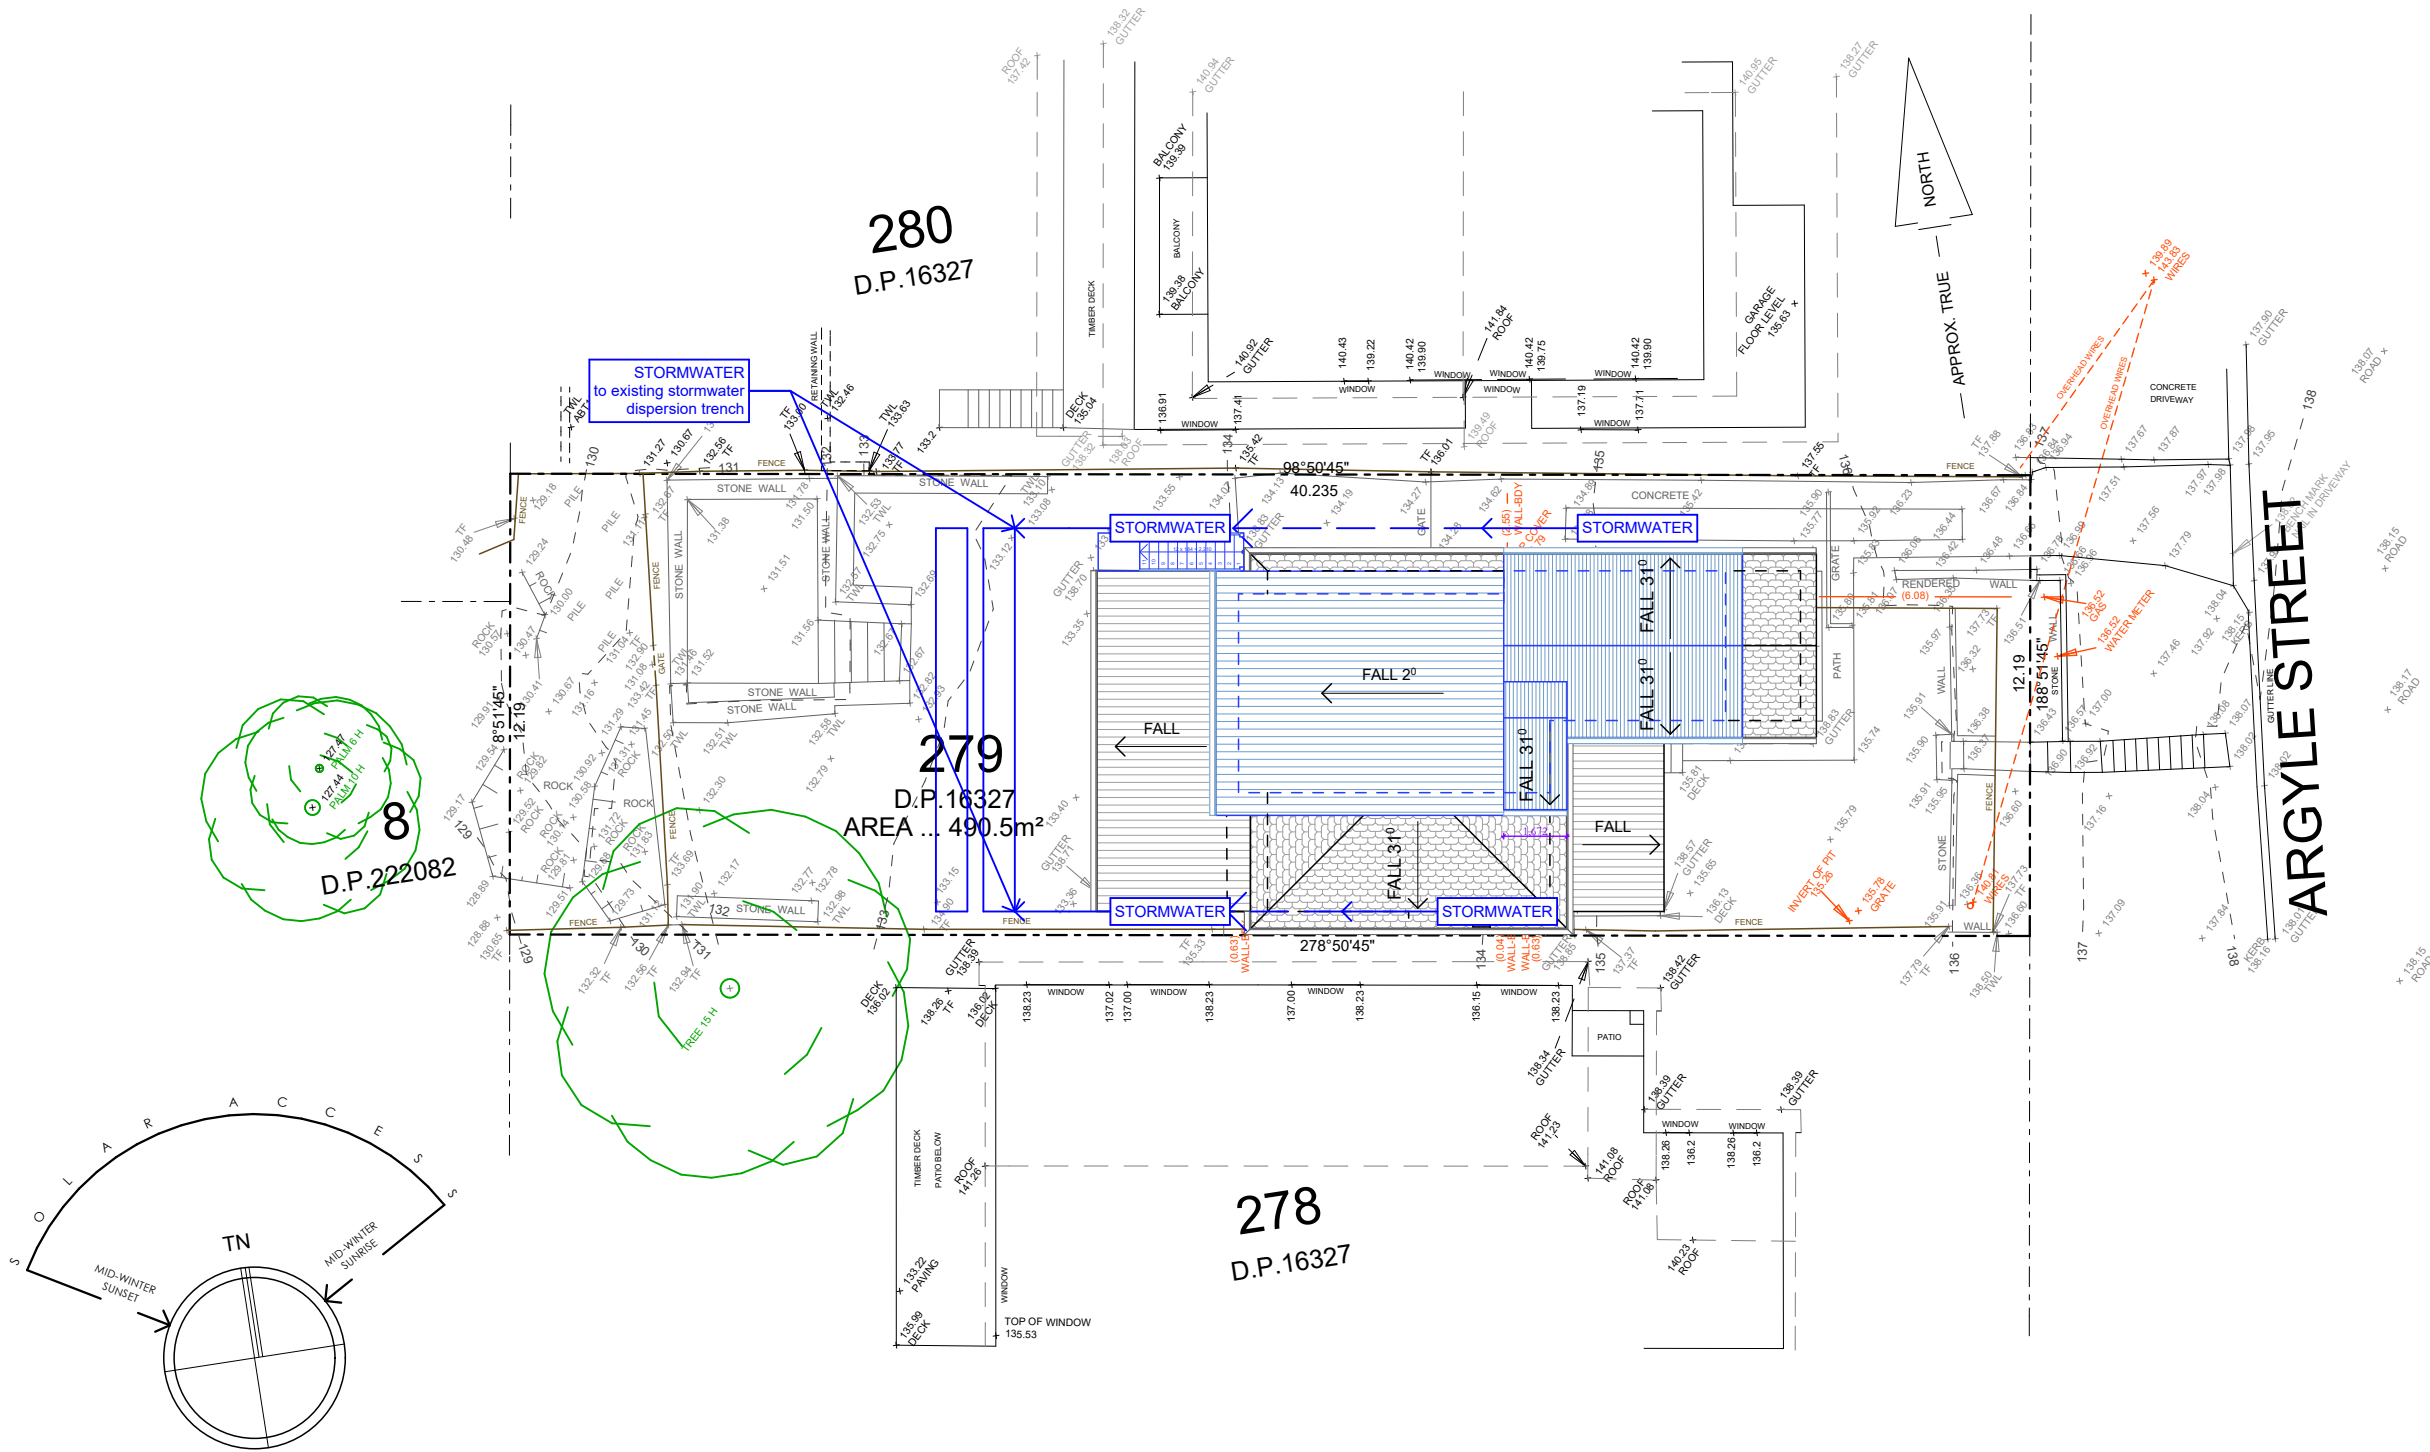

Concept Stormwater Mngmnt Plan
1:200

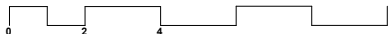

Date :	Issue :	Description :

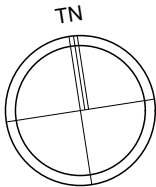

The builder shall check and verify all dimensions and verify all errors and omissions to the Architect. Do not scale the drawings. Drawings shall not be used for construction purposes until issued by the Architect for construction.



a
p
e

STUART KELMAN
7 BRINAWA STREET
MONA VALE
NSW 2103
(02) 9979 4599
0402 902 296
info@upstairsdesign.com.au

Project : Alterations & Additions
DA
17 Argyle St, Bilgola Plateau
Lot 279 DP 16327 - 490.5m2
Client : Private Residence

Drawing : - Concept Stormwater Mngmnt Plan

■ = Proposed Work
■ = Demolition
■ = Existing

Drawn/Designed : PB

Project Number : 2504

Drawing No. : DA18

Date : 070525

Scale : 1:200 @ A3

Issue :