


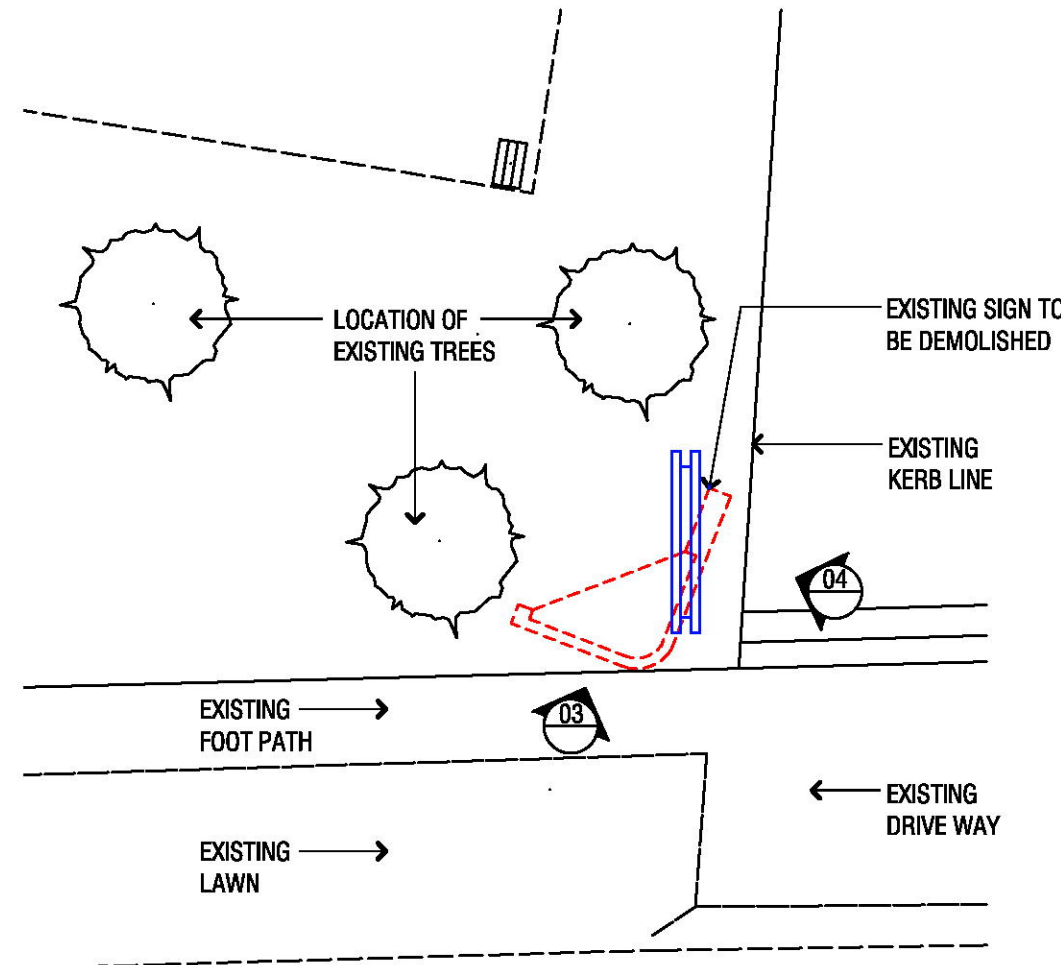


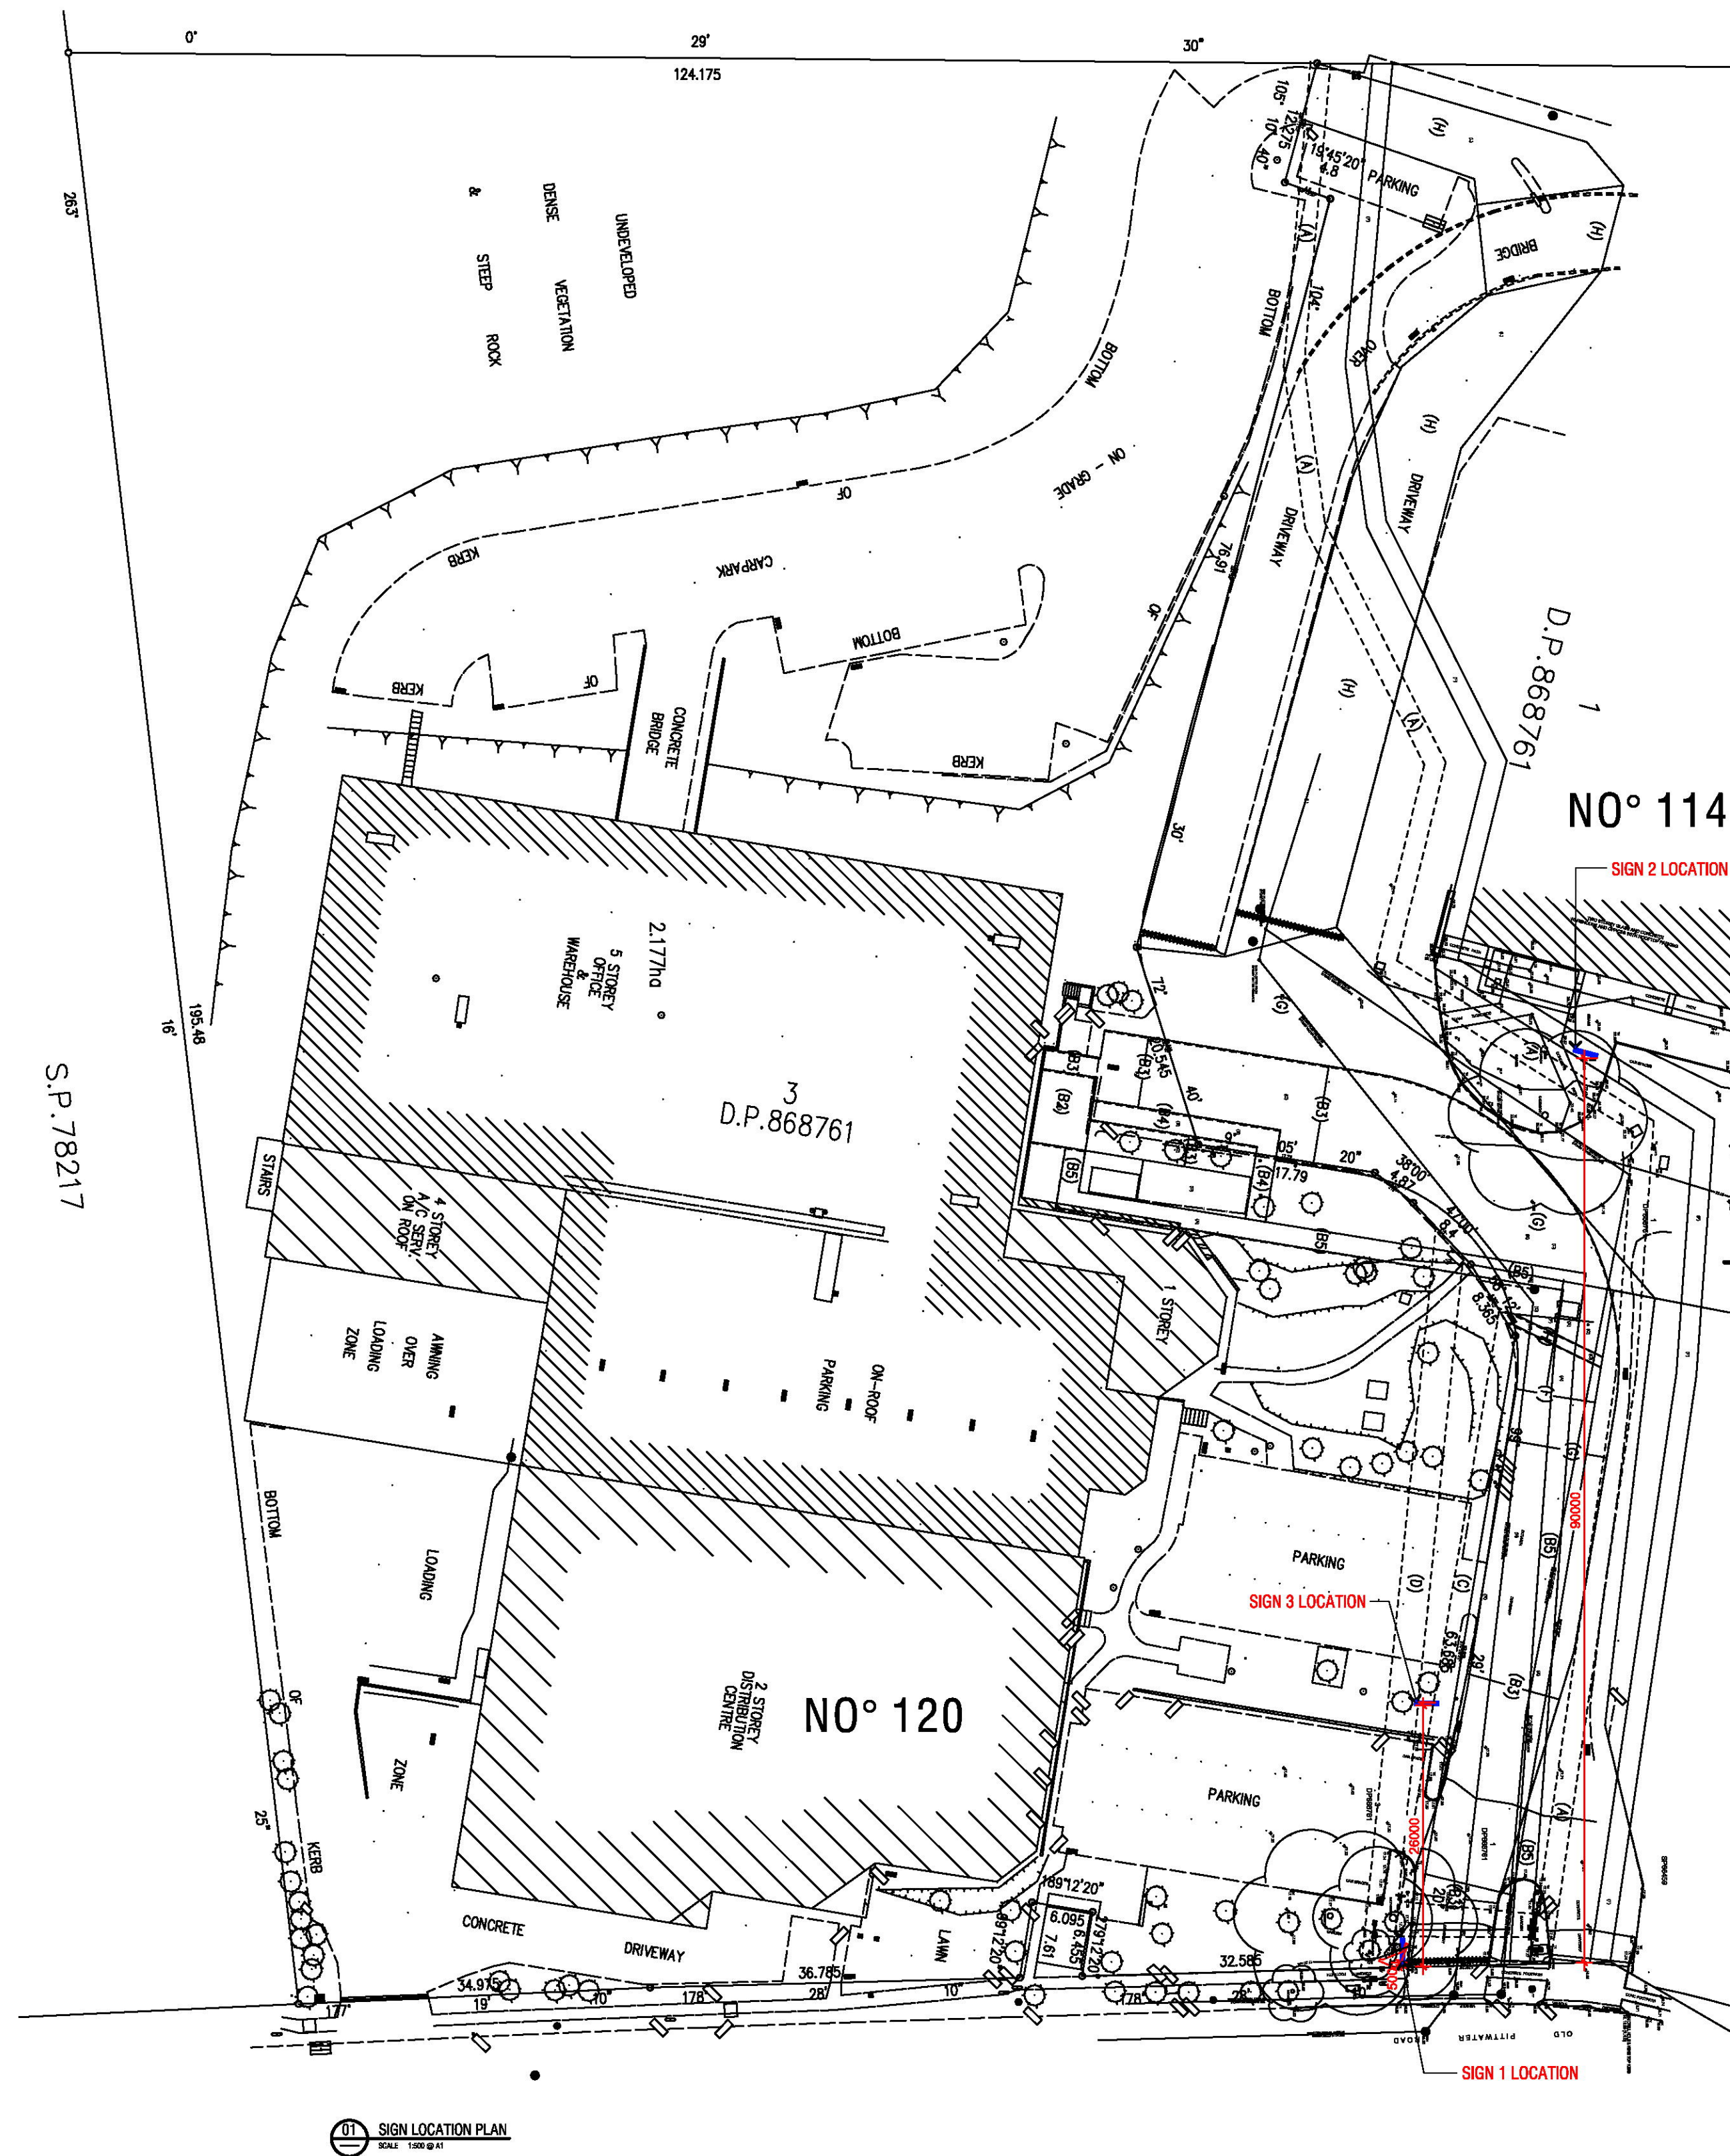

03 IMAGE OF EXISTING SIGN 1
SCALE: 1:100 @ A1

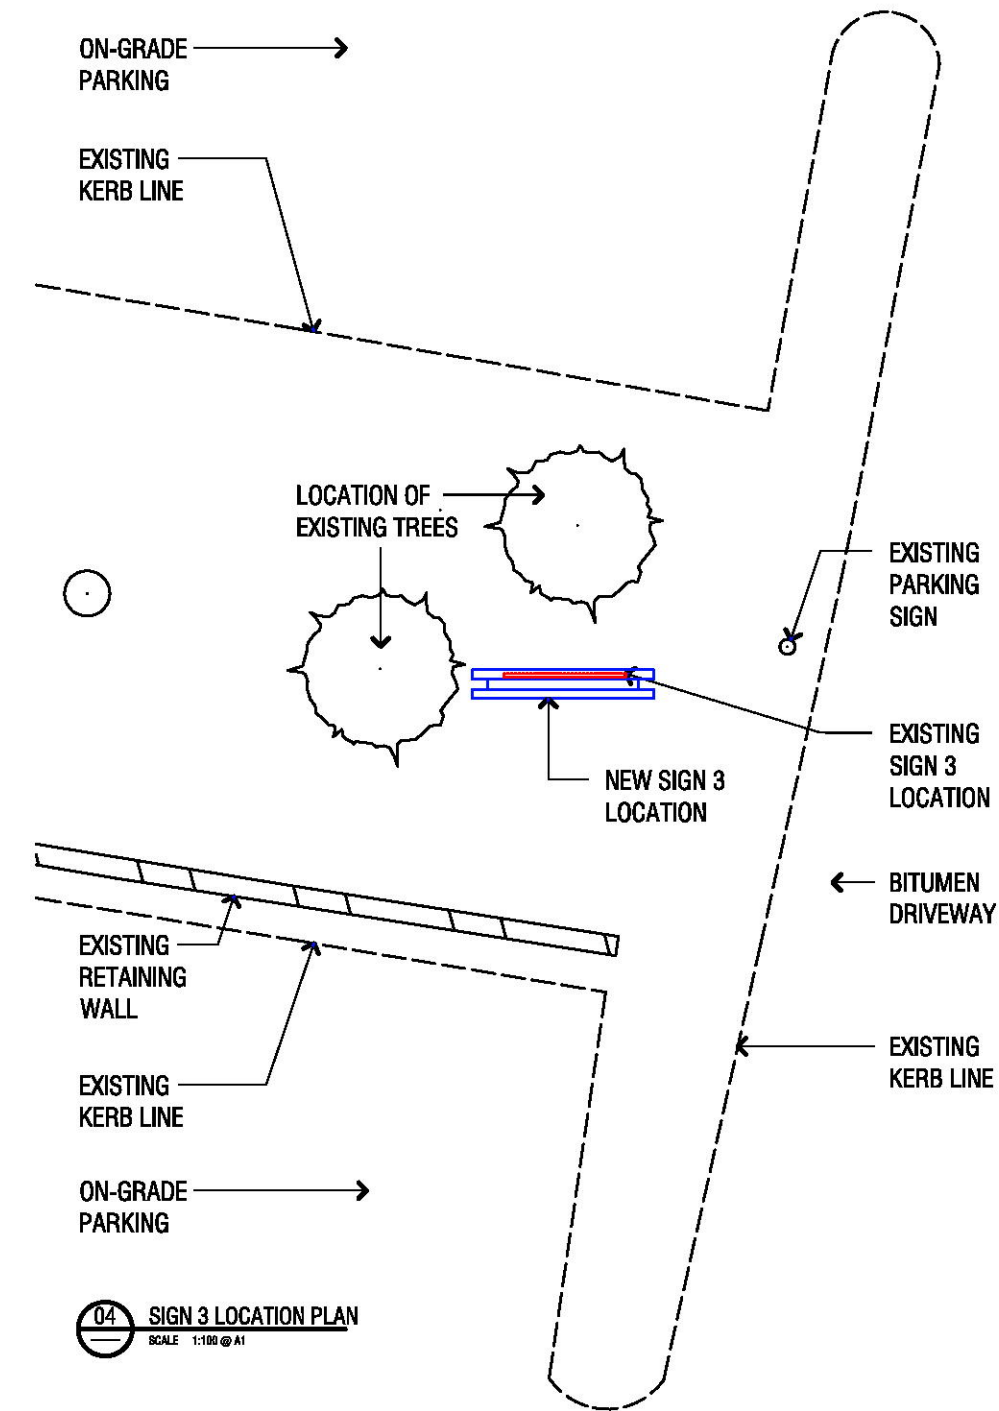

04 IMAGE OF EXISTING SIGN 3
SCALE: 1:100 @ A1

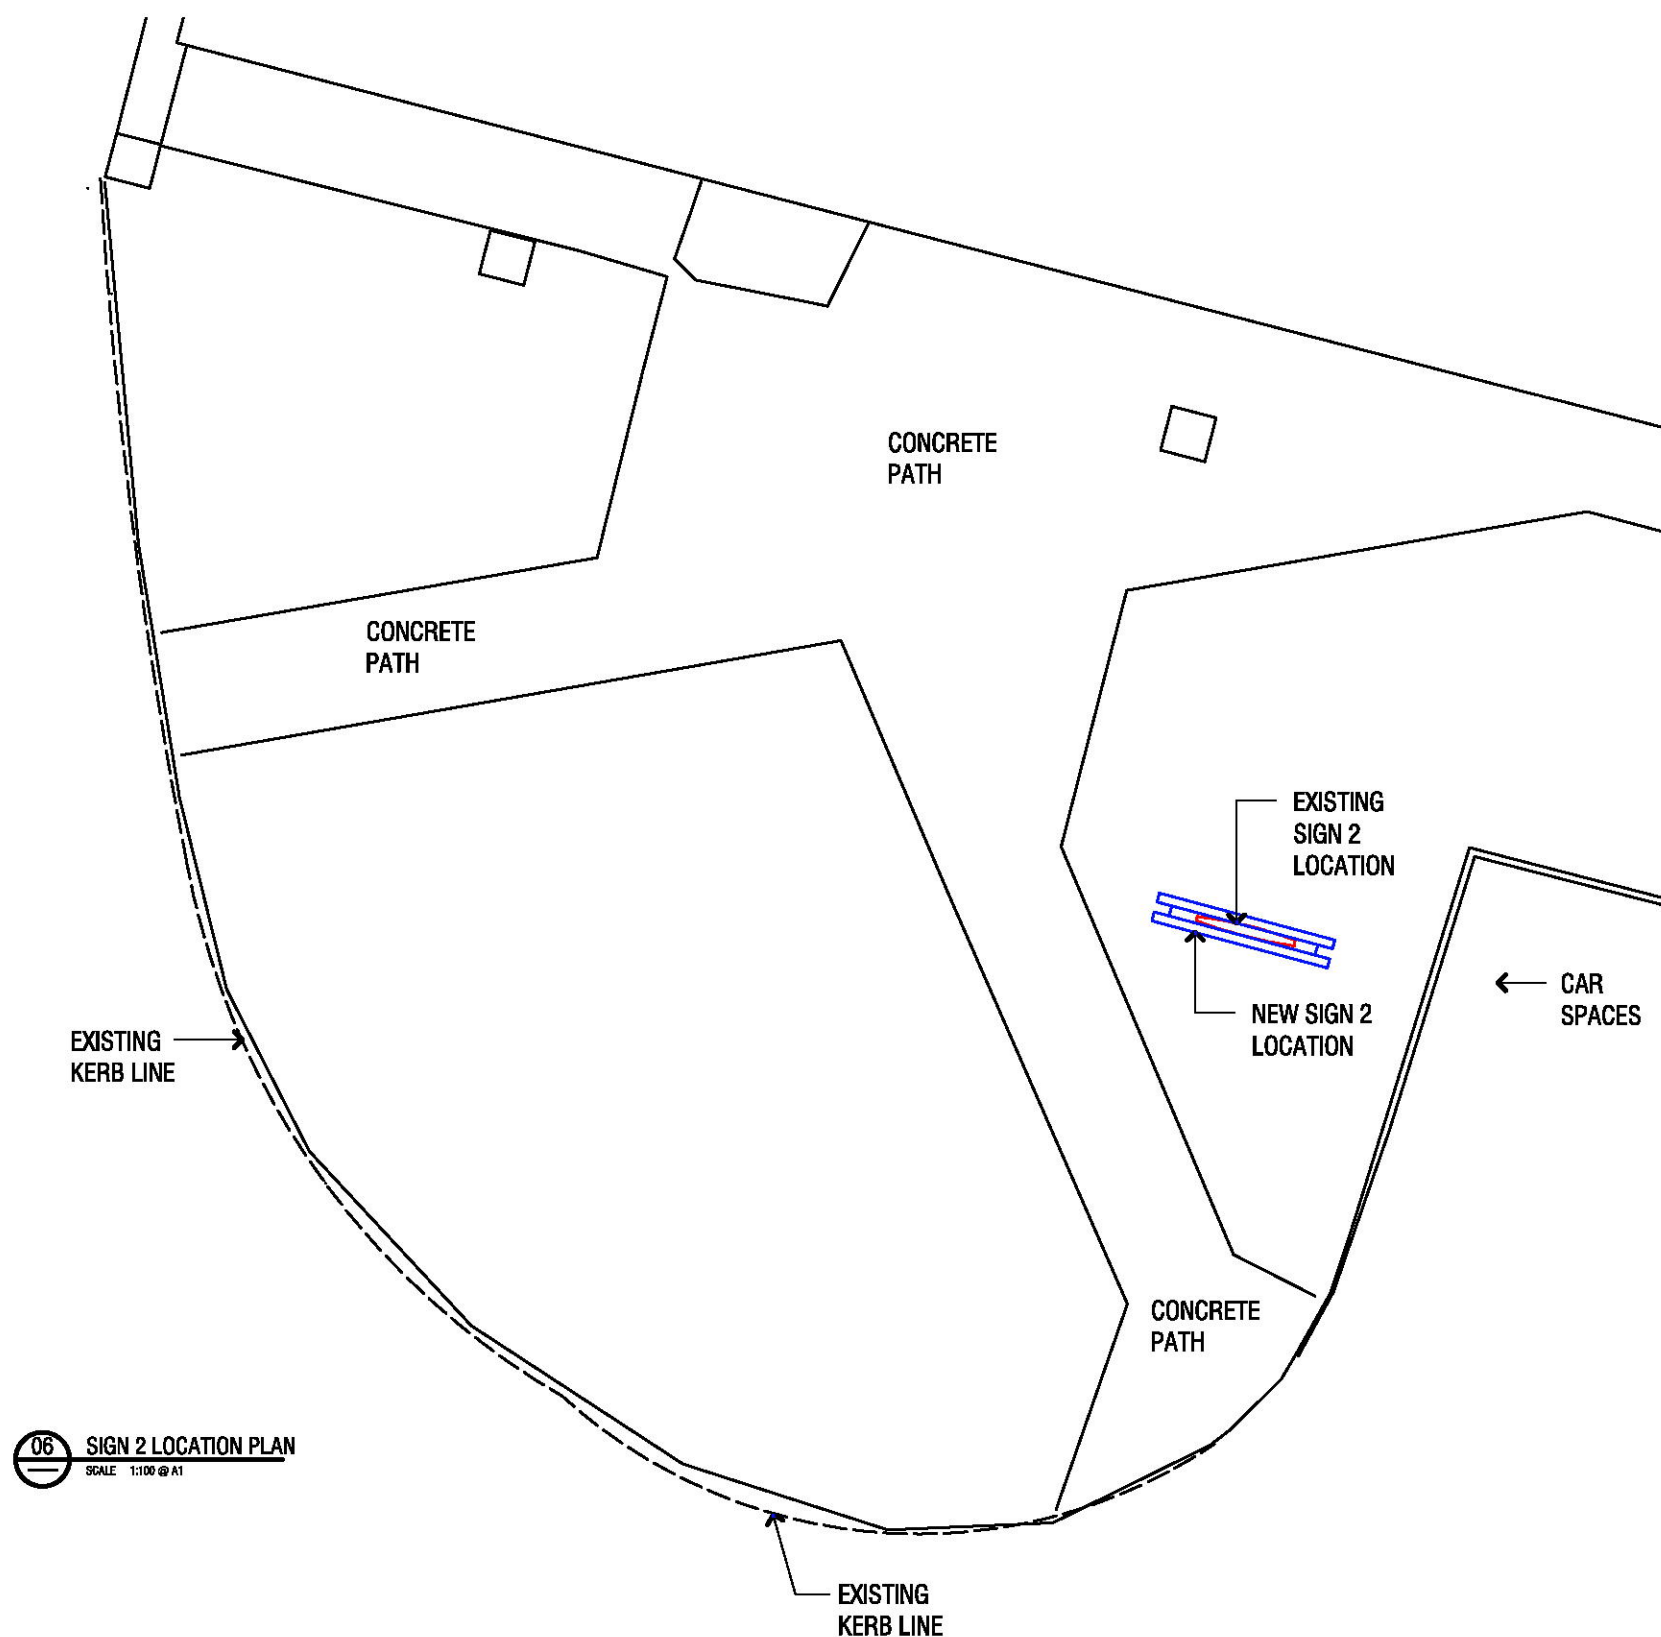

07 IMAGE OF EXISTING SIGN 3
SCALE: 1:100 @ A1

Issue	date	revision	into	auth
1	06/10/16	DA ISSUE	MB	LK
2	17/10/16	DA ISSUE	MB	LK

THIS PLAN TO BE READ IN
CONJUNCTION WITH
DA2016/1081
NORTHERN BEACHES COUNCIL

114-120 OLD PITTWATER RD
BROOKVALE NSW
FOR
PRIMEWEST

PROPOSED SIGNAGE LOCATION PLANS AND SITE ANALYSIS PLAN

purpose DEVELOPMENT APPLICATION			
proj no	213018		
scale	1:100 & 1:500 @A1		
created	OCT 2016		
plotted	17.10.2016 at 12:13		
file	P:\216\216033\ARCH (REVISION IN PROGRE	X-SIGNAGE.dwg	

dwn	dwg no	issue
LsK...	A-DA-001	2

Do not scale this drawing. Verify all dimensions on site before commencing any work. Copyright © This drawing remains the property of Malene Buchan Laird & Bowden Pty Ltd. Reproduction in whole or in part without prior consent is forbidden

1
PYLON
SITE IDENTIFICATION


THIS PLAN TO BE READ IN
CONJUNCTION WITH
DA2016/1081
NORTHERN BEACHES COUNCIL

Issue	date	description	Ints	auth
0	15.07.16	First issue		jmc
A	19.07.16	Update from client feedback		jmc

TOP VIEW 1:50



FRONT VIEW 1:25

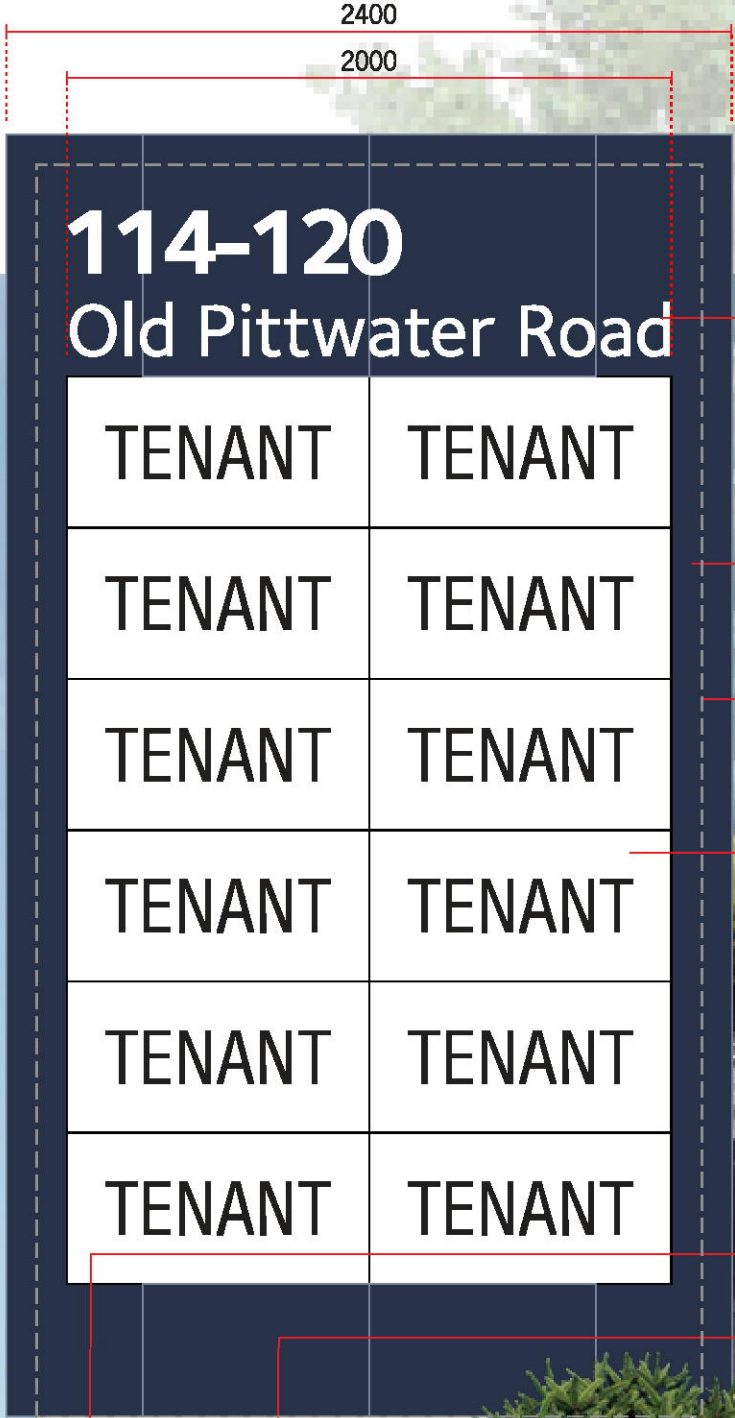

SIDE VIEW 1:25

NON ILLUMINATED CUT OUT
ACRYLIC LETTERS FIXED TO FACE

POWDERCOATED VERTICAL PANELS
TO MATCH UPPER LEVEL BUILDING
FACADE FINISH

INTERNAL STEEL FRAME, CONCRETE
BASE AND FOOTING TO
ENGINEERS SPECIFICATION

POLYCARBONATE INDIVIDUAL TENANT
SIGNFACES WITH VINYL GRAPHICS TO
ILLUMINATE VIA INTERNAL LED
LIGHT SOURCE, PANELS RECESSED
40MM FROM FRONT FACE
DOUBLE SIDED SIGN

2500 x 750 x 420 CONCRETE PLYNTH,
SUITABLE FOR SEATING

WHITE FINISH TO CONCRETE
BASE TO MATCH BUILDING
LOWER LEVEL COLUMNS

GLOSS BLACK
POWDERCOAT FINISH
TO REFLECT GLASS
ELEMENTS ON UPPER
LEVEL OF BUILDING FACADE

CONCRETE PLYNTH
SEATING TO PROVIDE
WAITING / MEETING
FACILITY AND HUMAN
AMENITY TO SIGNAGE

2

BUILDING ID


SITE IDENTIFICATION

THIS PLAN TO BE READ IN
CONJUNCTION WITH


DA2016/1081

NORTHERN BEACHES COUNCIL

Issue	date	description	Ints	auth
0	15.07.16	First issue		jmc
A	19.07.16	Update from client feedback		jmc

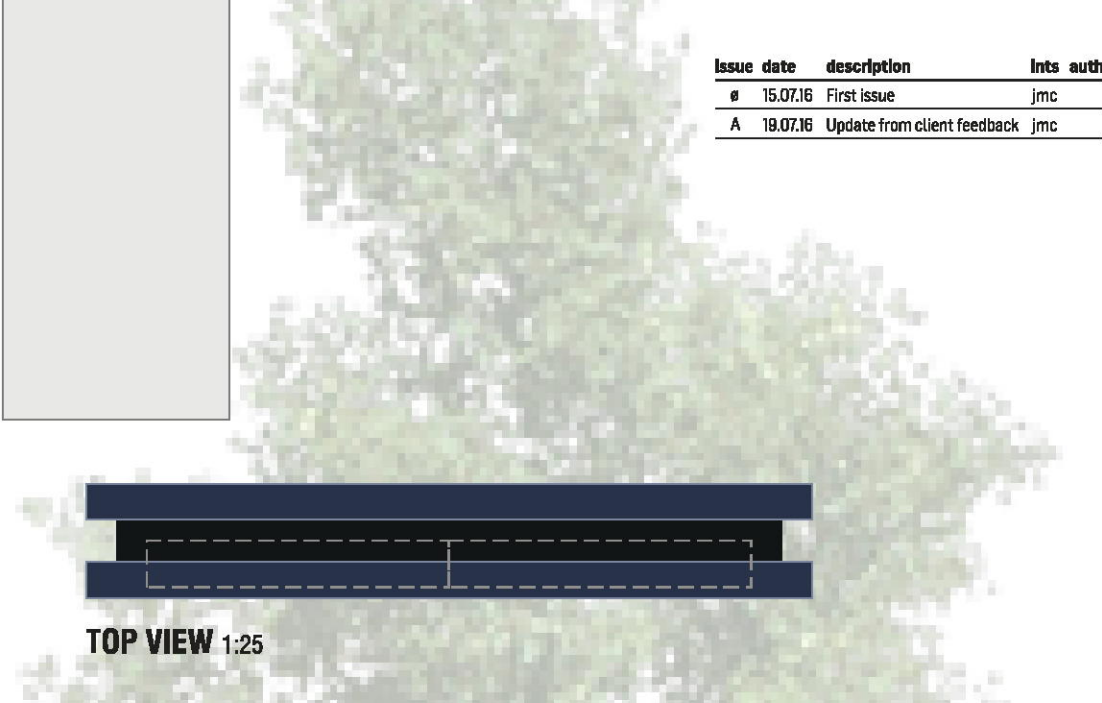

TOP VIEW 1:25

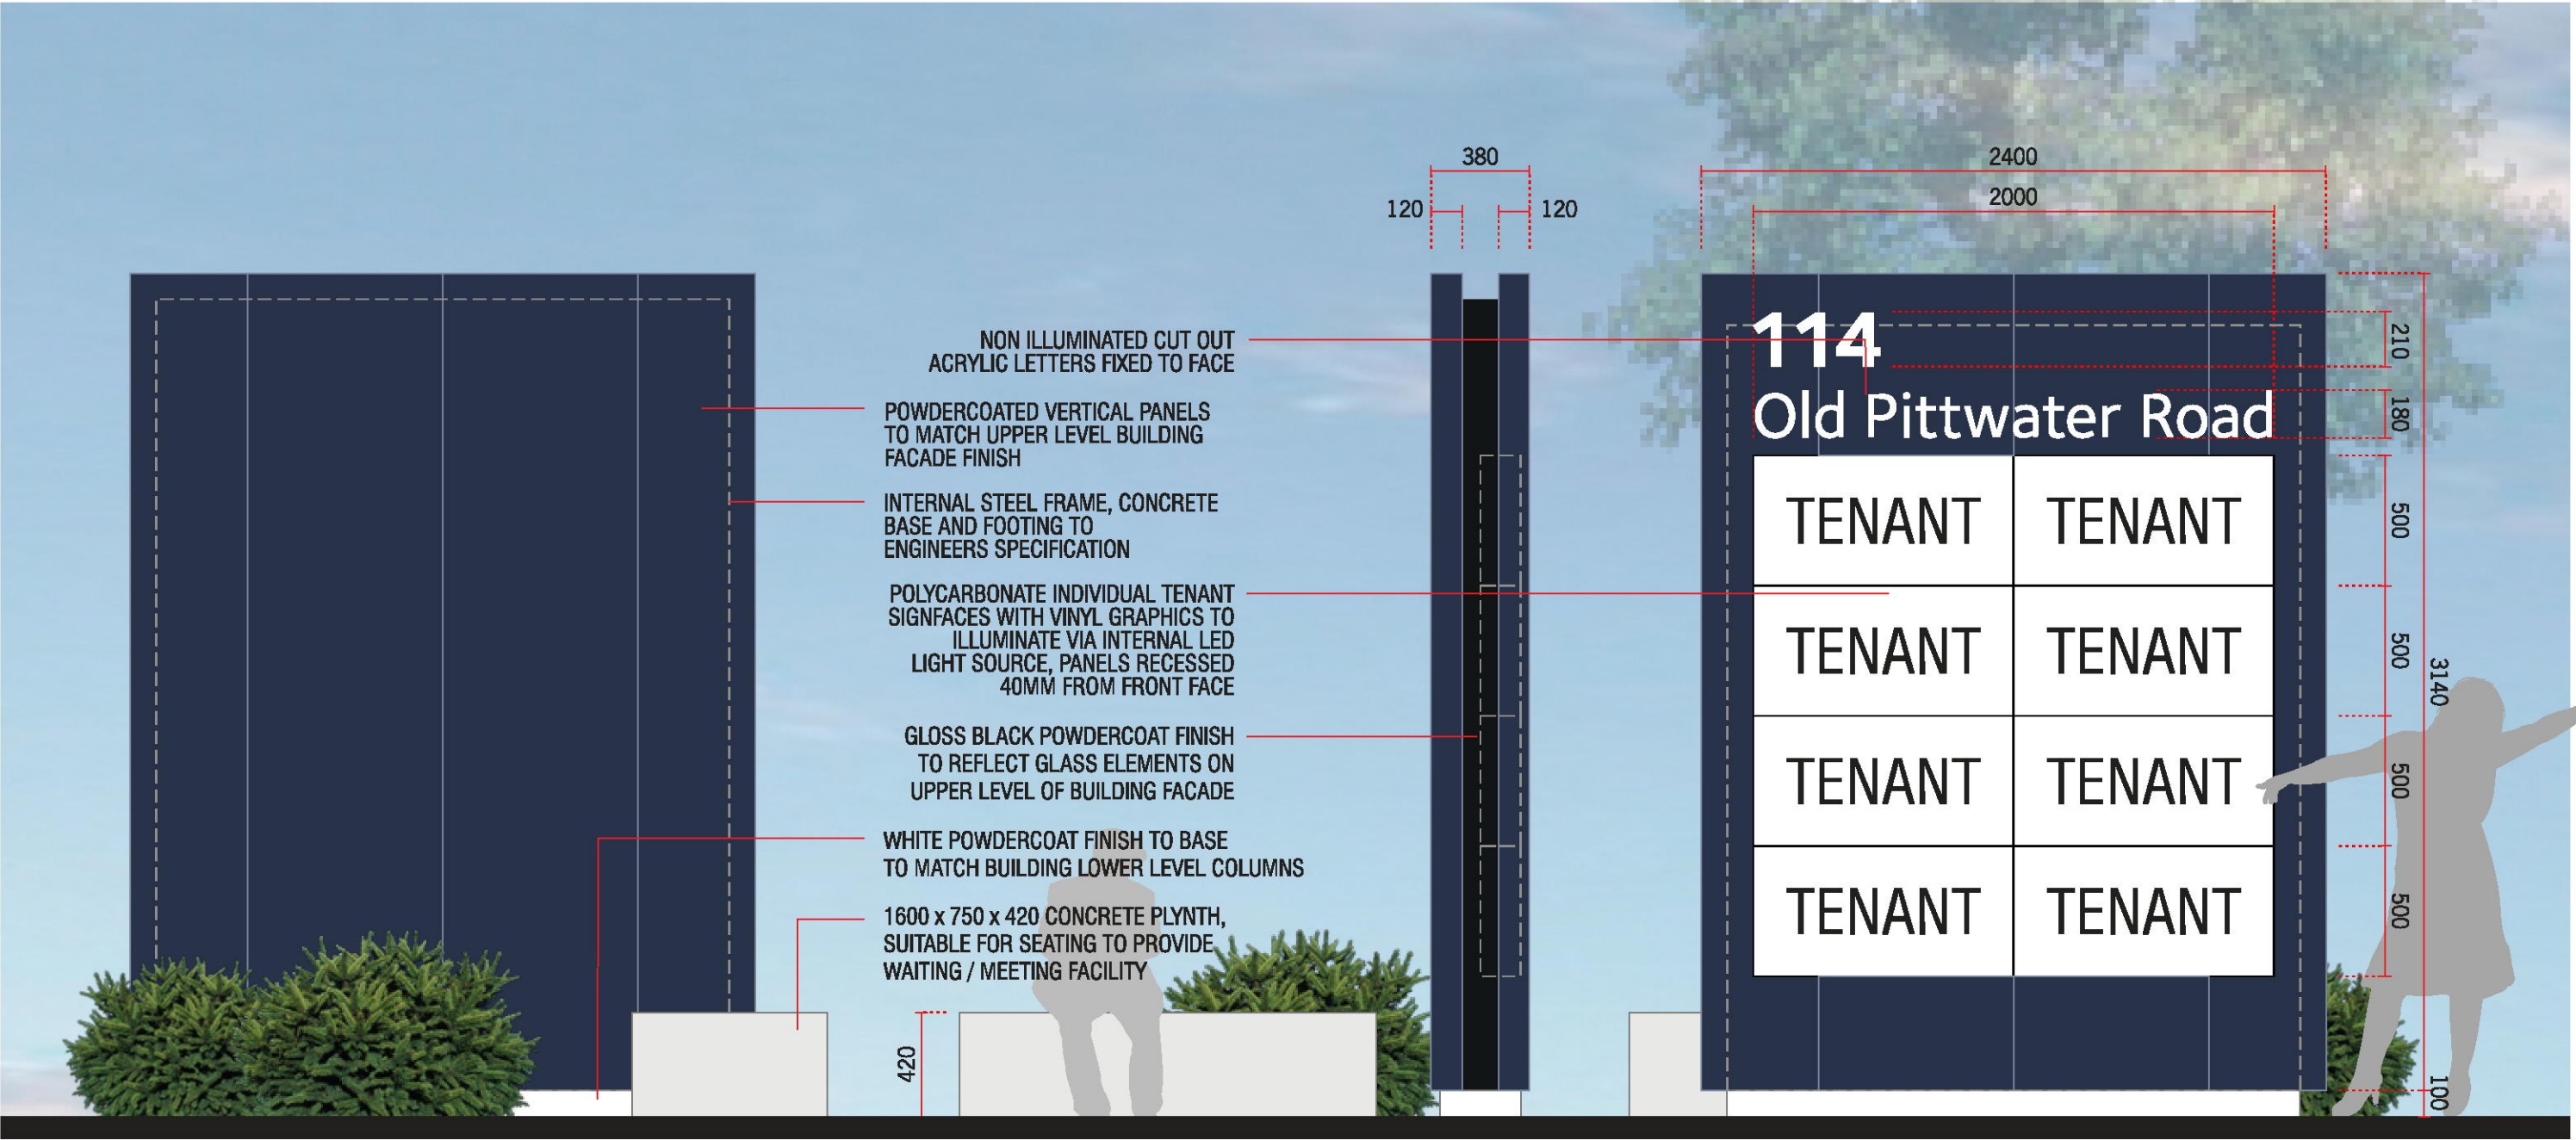

REAR VIEW 1:25

SIDE VIEW 1:25

FRONT VIEW 1:25


3
BUILDING ID
SITE IDENTIFICATION

THIS PLAN TO BE READ IN
CONJUNCTION WITH


DA2016/1081

NORTHERN BEACHES COUNCIL

Issue	date	description	Ints	auth
01	19.07.16	First issue		jmc

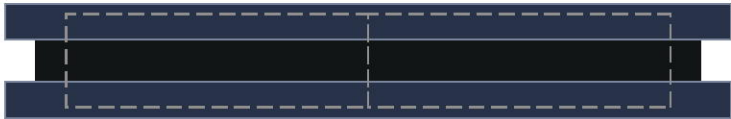

TOP VIEW 1:25

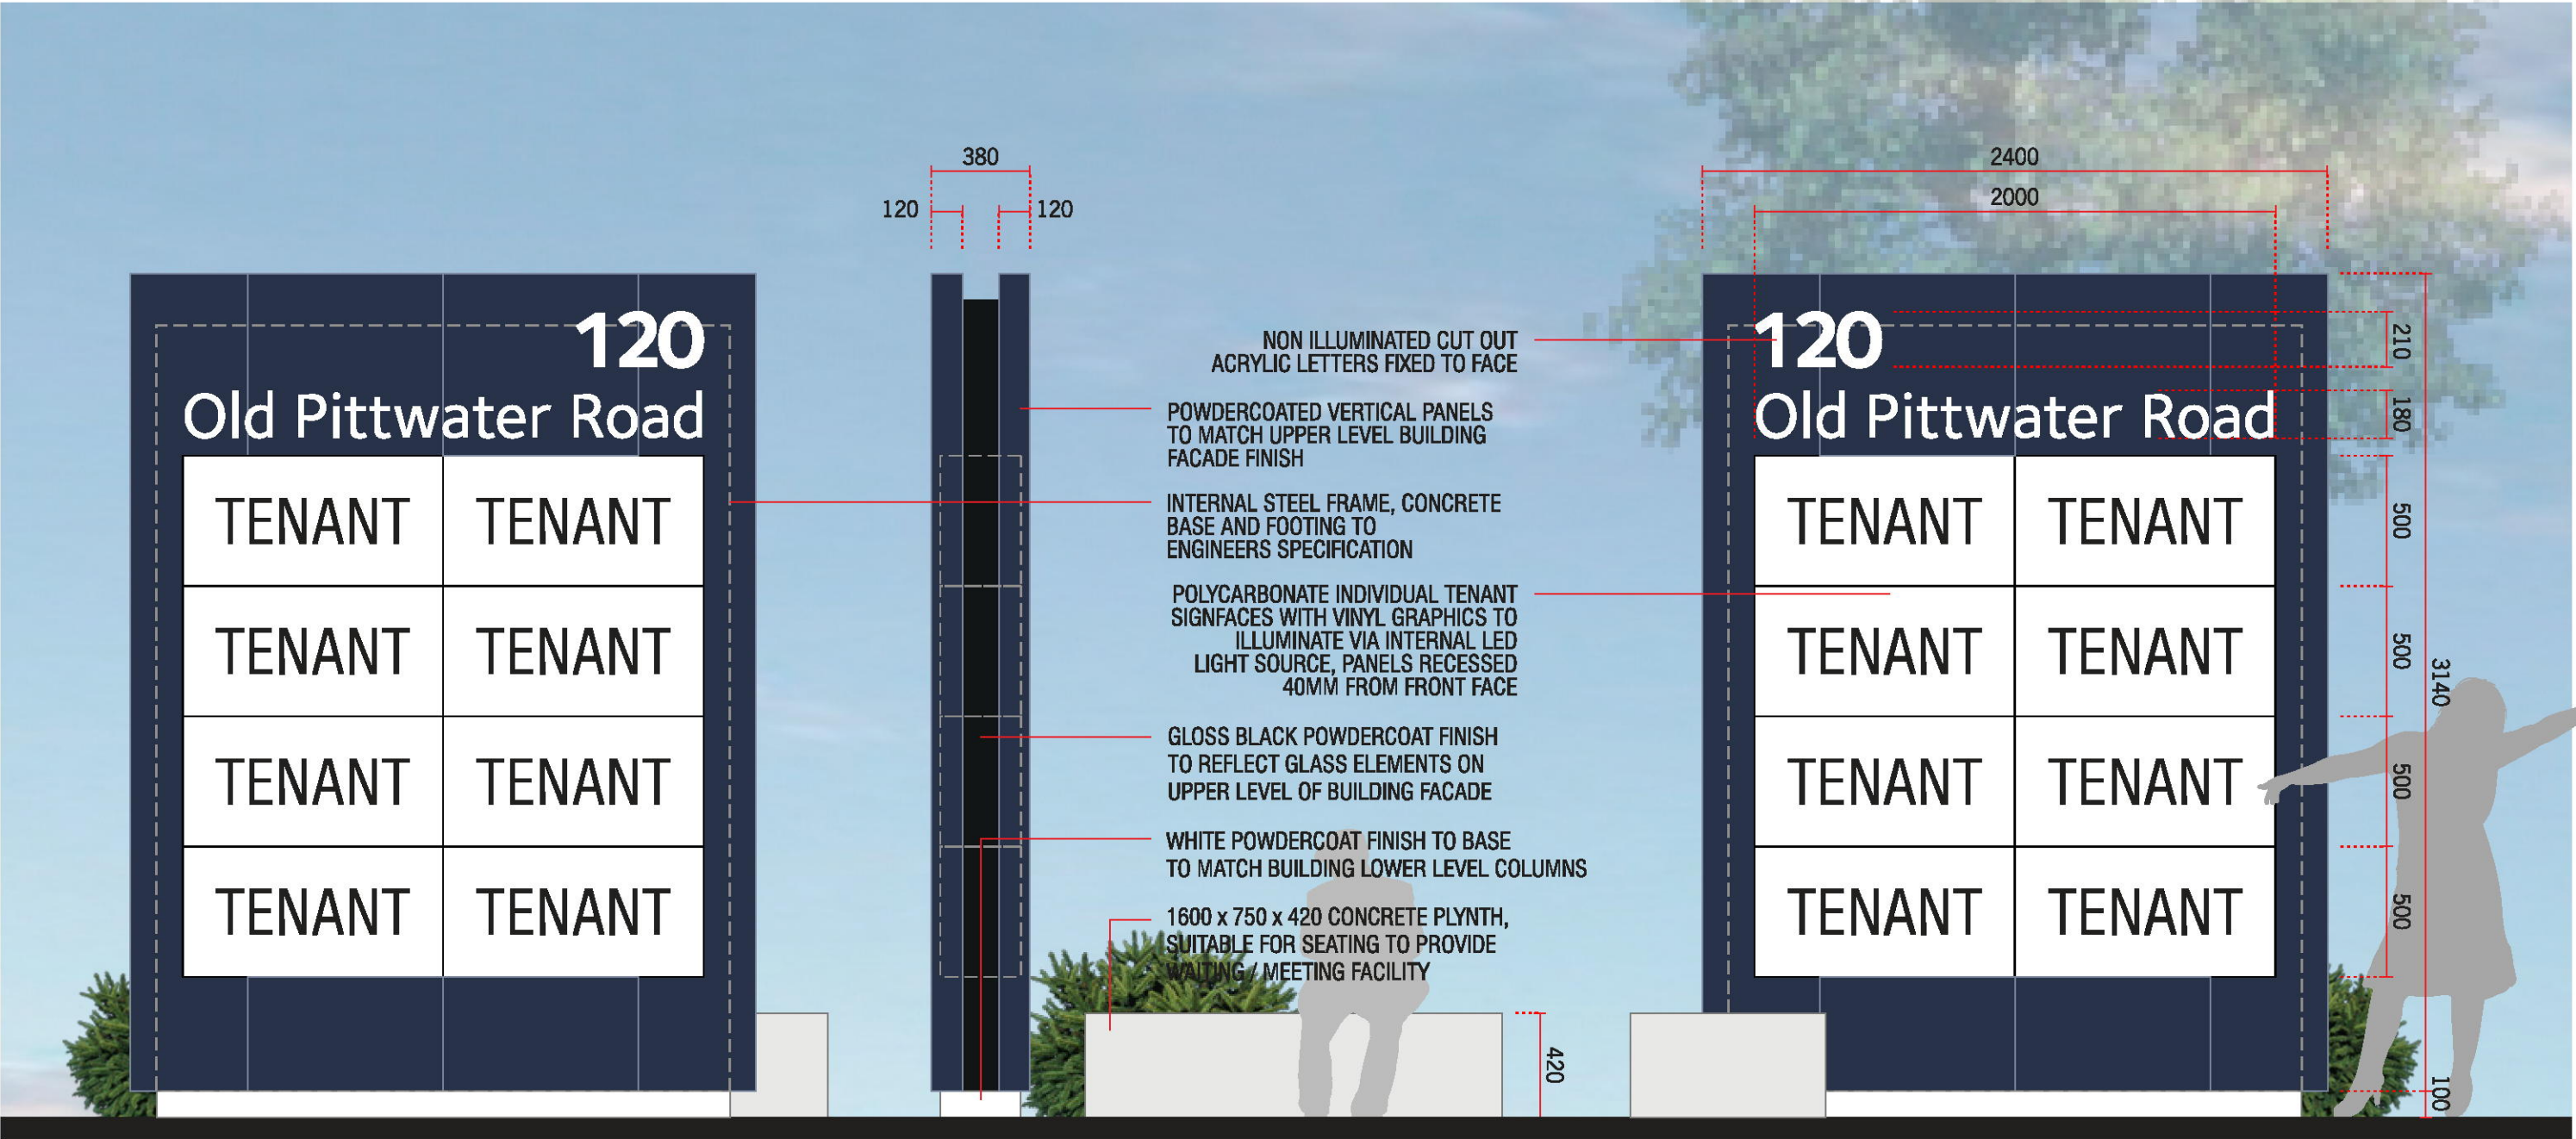

FRONT VIEW 1:25

SIDE VIEW 1:25

REAR VIEW 1:25