


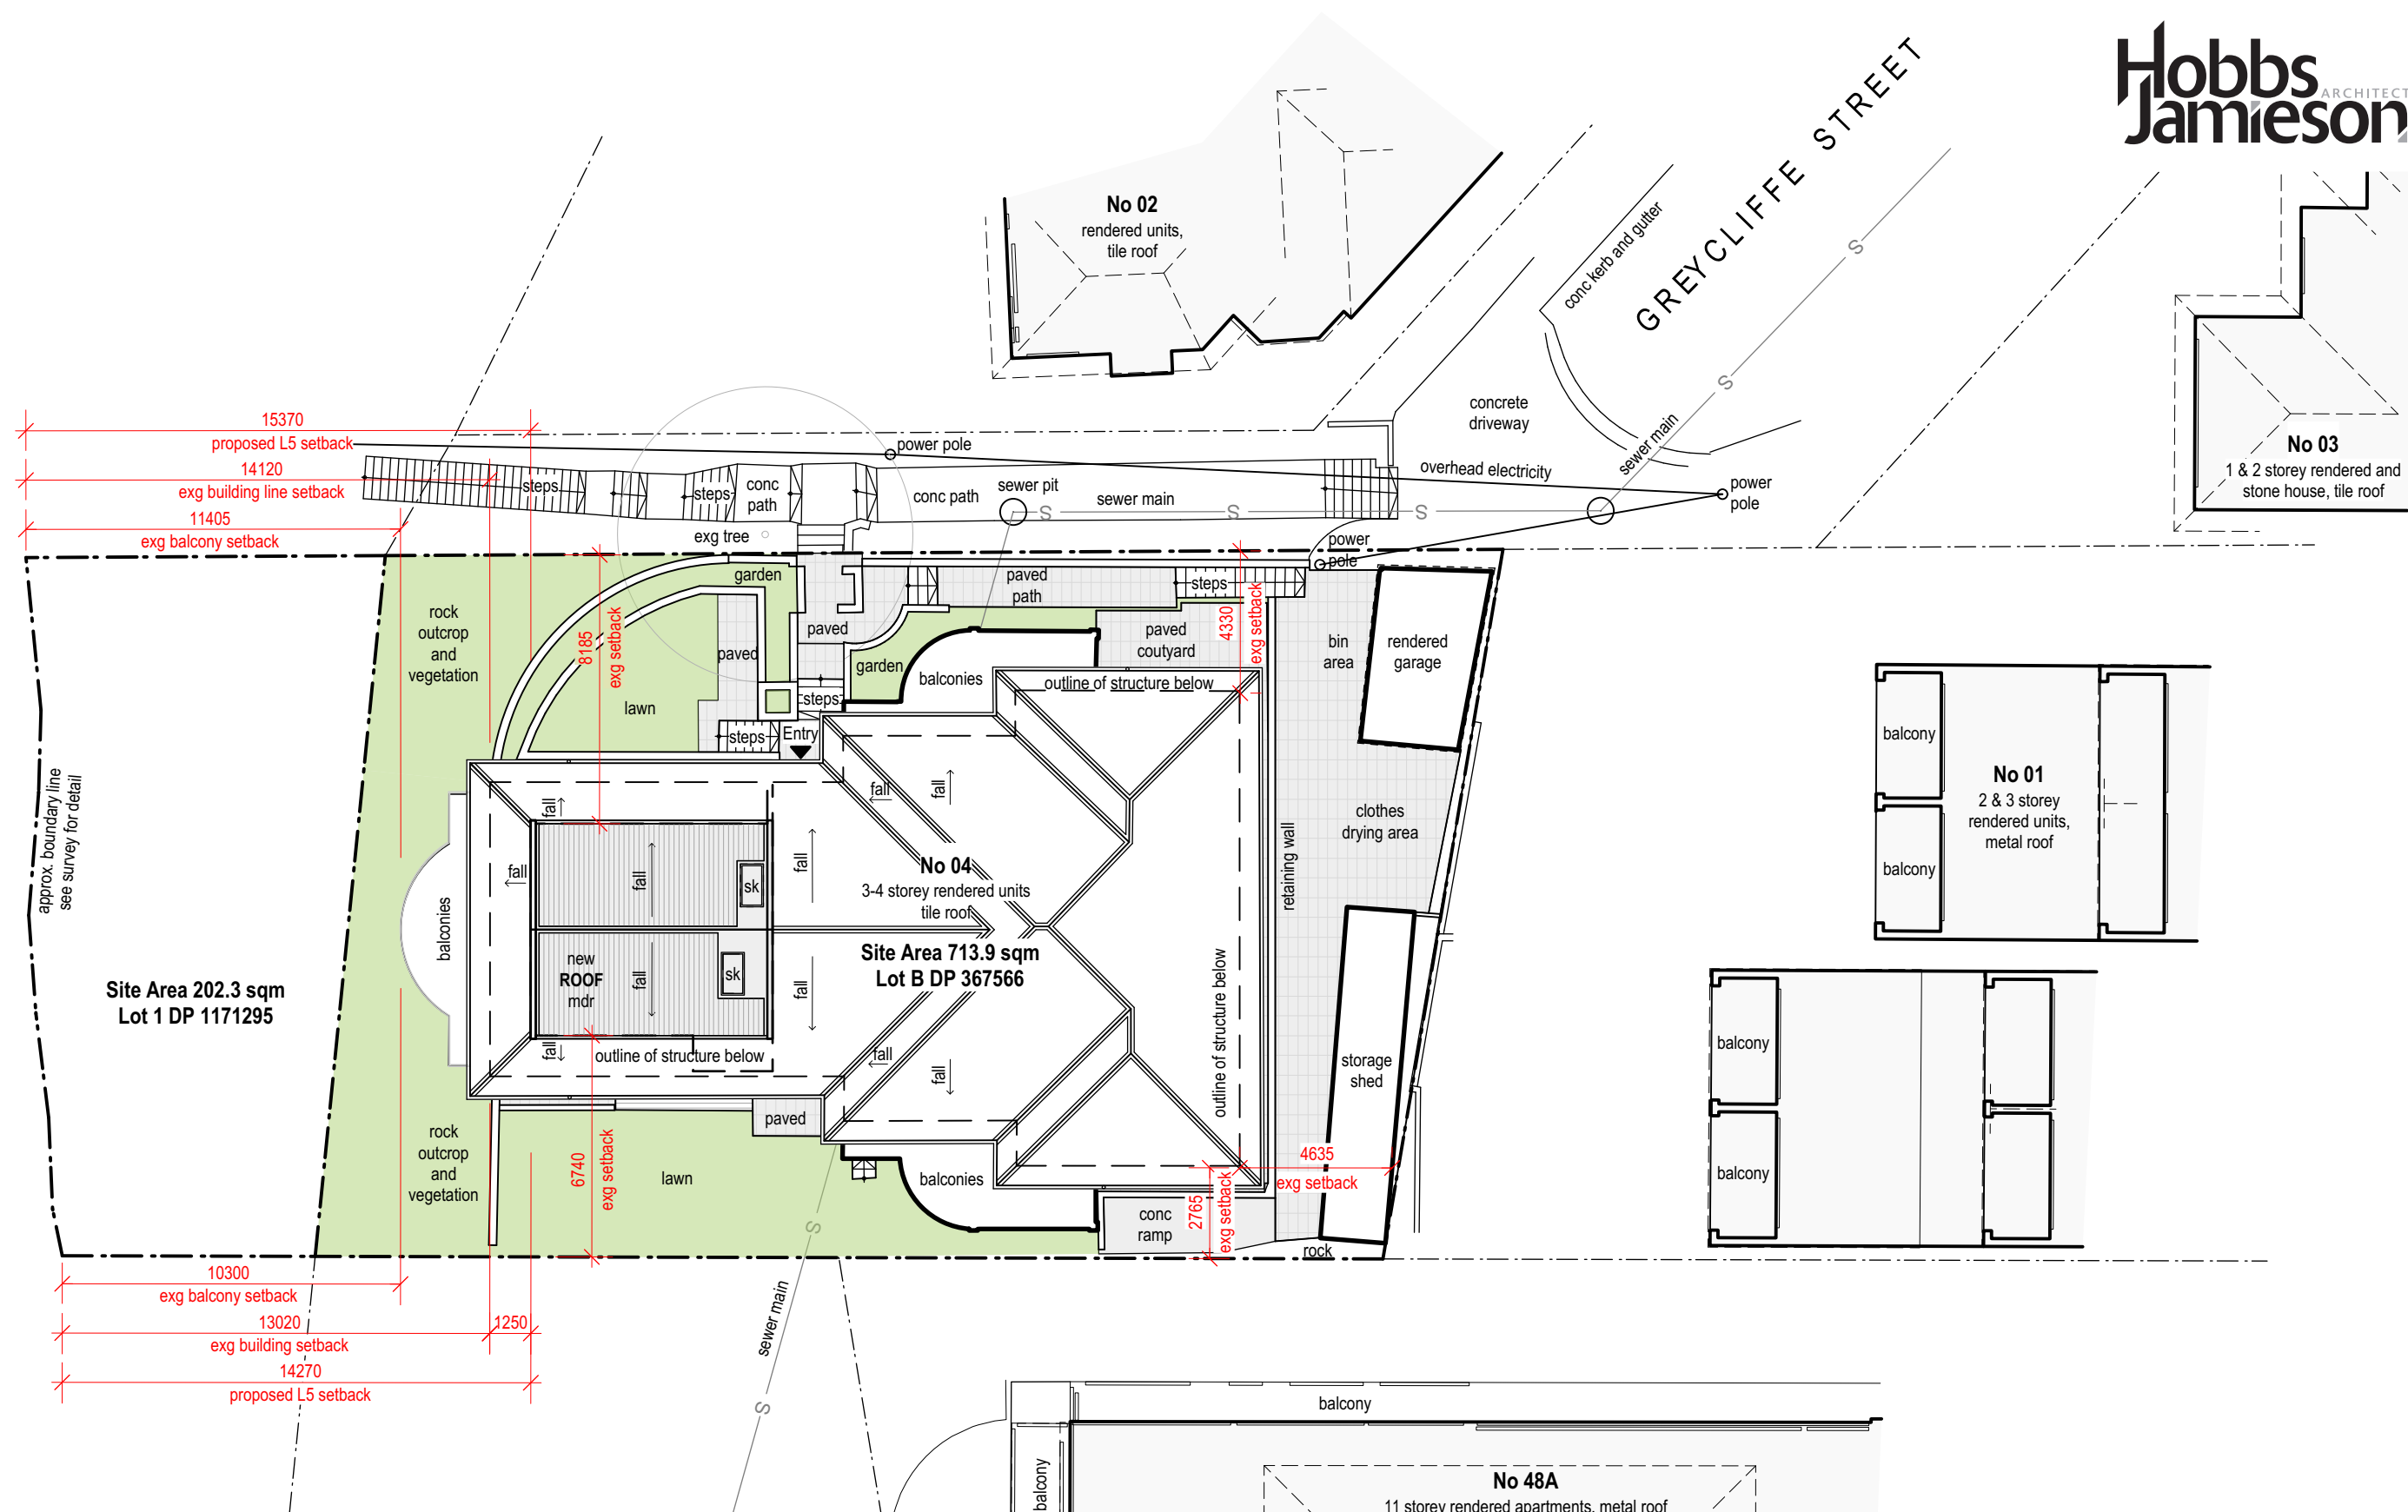


Notes:
All levels, contours, survey and cadastral information provided by Land Surveyors. The dimensions and profiles shown on the drawings are believed to be correct. It is the responsibility of those working on site to verify the dimensions and profiles and locate all services on site prior to commencing work. All dimensions in millimetres. Use figured dimensions only. Do not scale. If discrepancy exists notify architect immediately. All work shall comply with the National Construction Code of Australia, the rules and requirements of the Water Board, Council and the relevant Standards Association of Australia and all codes and specifications.

Hobbs Jamieson Architecture

ABN 75 139 056 604
2/536 Sydney Road
Seaforth NSW 2092
tel: 02 9948 3807
email: ajh@hobbsjamieson.com.au
web: www.hobbsjamieson.com.au



Rev Date Details
A 24/03/25 ISSUE FOR DA

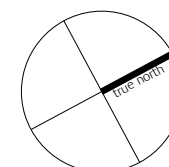

ALTERATIONS & ADDITIONS
Units 4 & 7 / 1A Greycliffe Street,
Queenscliff NSW
Lot B DP 367566 & Lot 1 DP 1171295
PROJECT STAGE
Development Application
CLIENT
Byron Burke & Tina Kamyab

DOCUMENT TITLE
Notification Plan

DOCUMENT NUMBER
NP 01
SCALE 1:200 @ A3
JOB 24/003
REVISION
A
DRAWN AH / VC

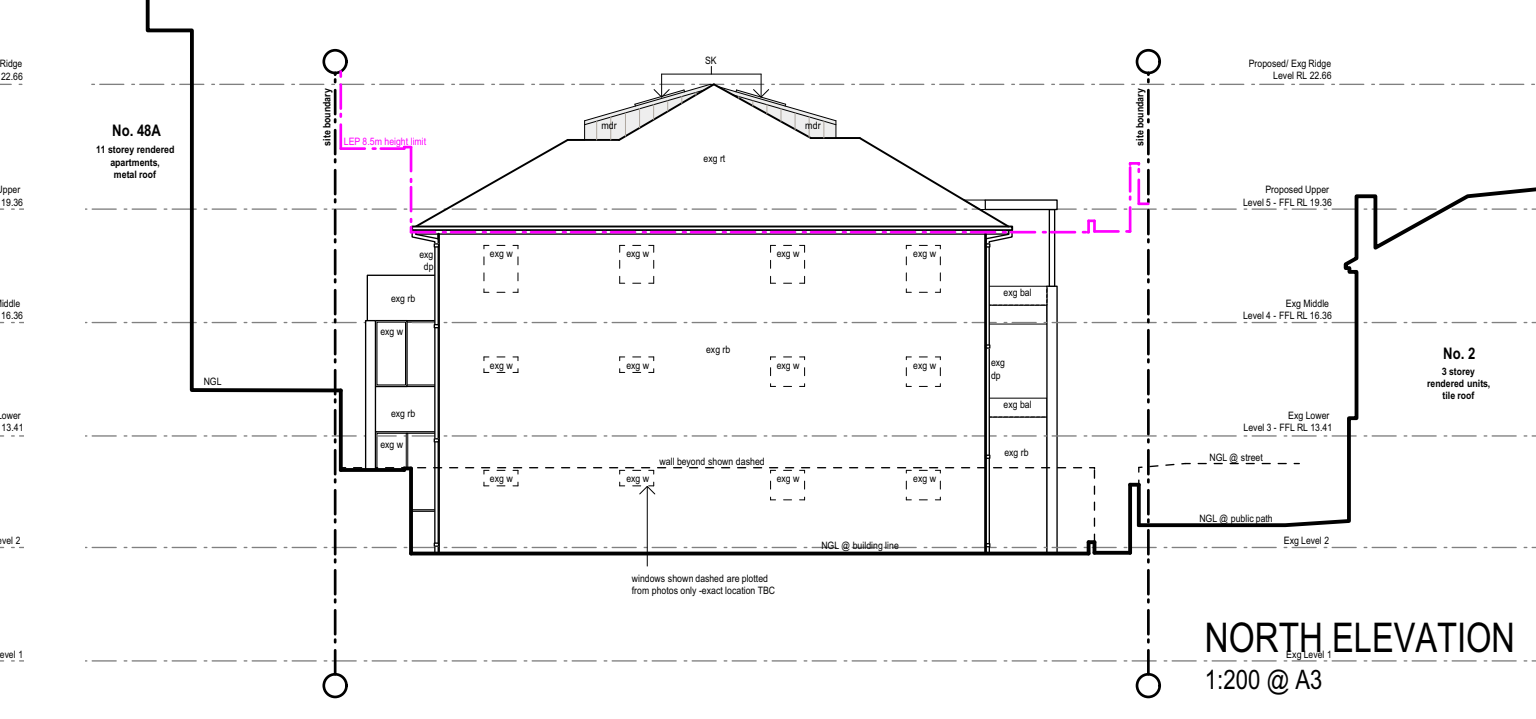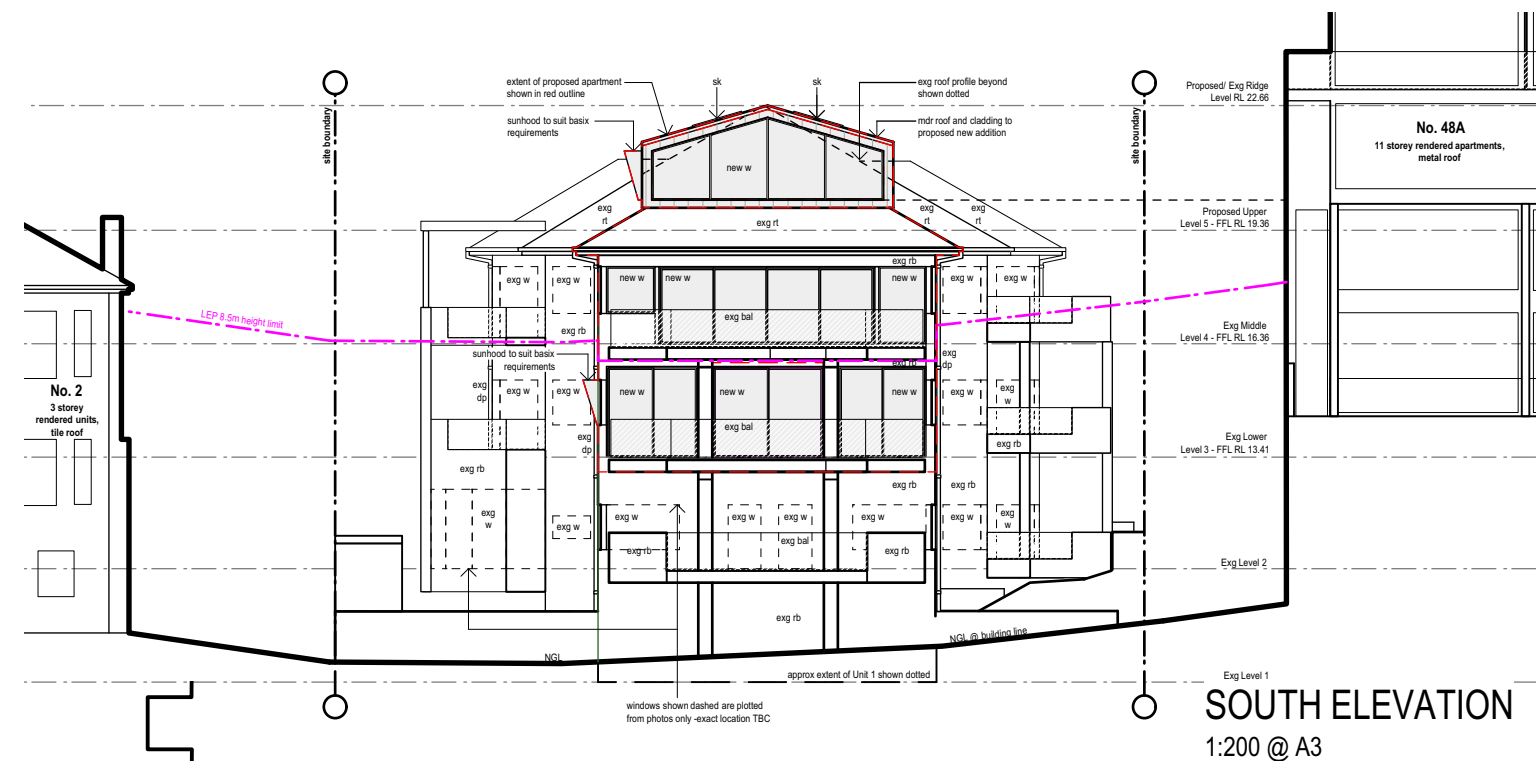

DOCUMENT TITLE
Notification Elevations

DOCUMENT NUMBER REVISION
NP 02 **A**

SCALE 1:200 @ A3

JOB 24/003 DRAWN AH / VC