

(Aligned 3.66-12.8-3.66)



Scale 1:200

Alterations & Additions
Mr & Mrs S.Holmes
12 Crescent Street, Fairlight NSW 2094


NOTIFICATION PLAN

SCALE: 1:200


DRAWN: JOB No: 2040

DATE: 12 August 2019 LOT REF: Lot 1 DP 815149


DWG SIZE: A3 SHEET: DA-N-1

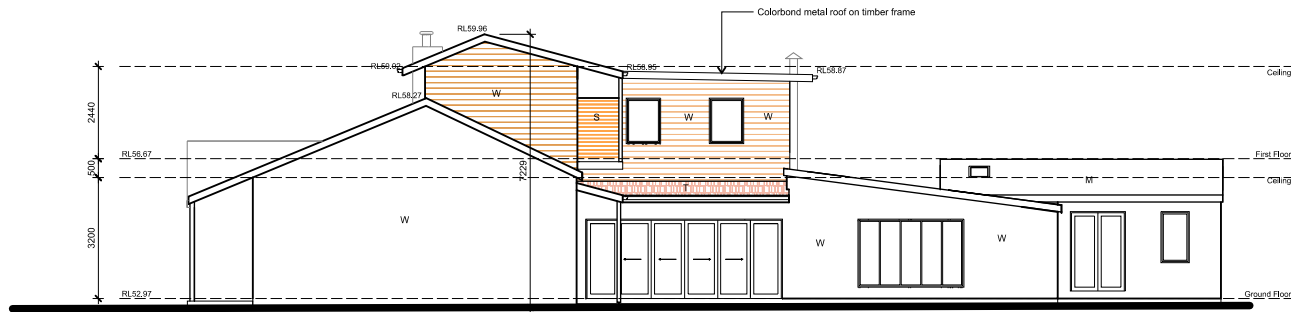


ELEVATION - SOUTH

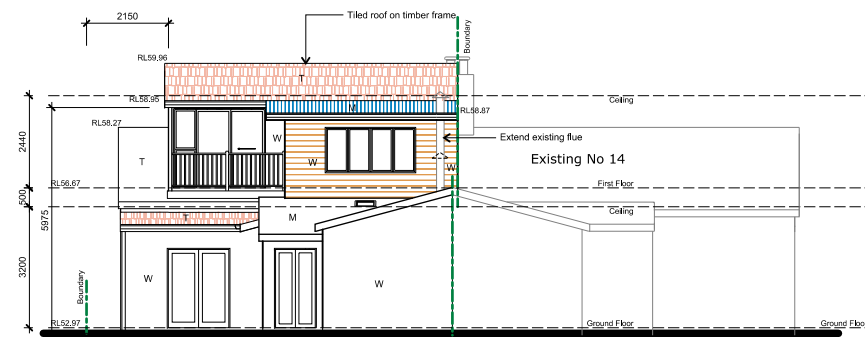

ELEVATION - EAST

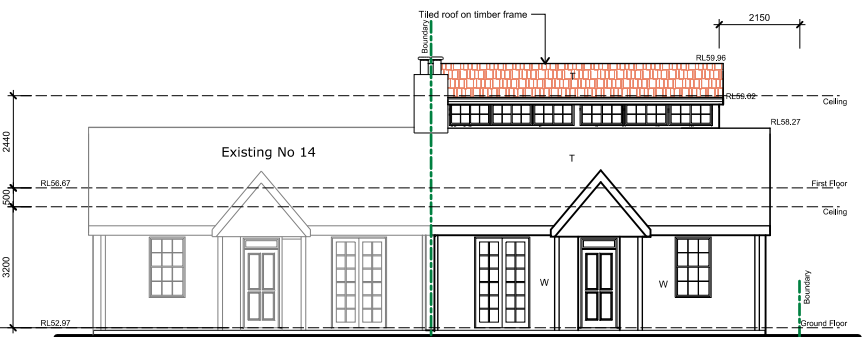

ELEVATION - WEST

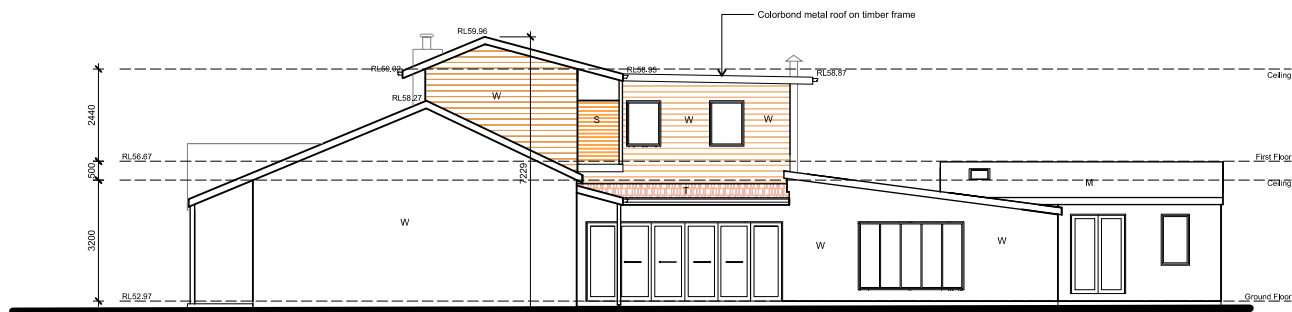

ELEVATION - SOUTH

LEGEND	
M	METAL ROOF-COLORBOND
R	RENDER FINISH
S	PRIVACY SCREEN
T	TILED ROOF
W	WEATHERBOARD

DATE	Amdt.
Neil Harvey - B.Arch 14 Farrer Place, Frenchs Forest NSW 2086 Ph: 0403 505 322 Email: nharvey@bigpond.com	

Alterations & Additions Mr & Mrs S.Holmes 12 Crescent Street, Fairlight NSW 2094	
NOTIFICATION ELEVATIONS	
SCALE:	1:200
DRAWN:	JOB No: 2040
DATE:	12 August 2019
DWG SIZE:	A3
	LOT REF: Lot 1 DP 815149
	SHEET: DA-N-2