

Contact Us	
The General Manager, 725 Pittwater Road, Dee Why NSW 2099 or Customer Service Centre, Northern Beaches Council DX9118 Dee Why	
Email	council@warringah.nsw.gov.au
Fax	9942 2606
If you need help lodging your application call Customer Service on (02) 9942 2111 or come in and talk to us at the Civic Centre, Dee Why.	

Office Use Only											


### Part 1: Declaration


1. DECLARATION	
I hereby certify that the shadow diagrams submitted with the proposal at	
Address	
For the erection of <i>Description of development</i>	
<ul style="list-style-type: none"> <li>In accordance with the survey (prepared by a registered surveyor) which is required to be submitted with the application</li> <li>Drawn to true north</li> <li>Indicate shadow cast by the proposal at 9am, noon, 3pm, 21 June</li> <li>To indicate the shadow cast by existing buildings and structures on the site and in the surrounding area</li> </ul>	

### Part 2: Certification


2. CERTIFIER			
Title	Mr	Mrs	Ms Other
Full family name <i>(no initials) (or Company)</i>			
Full given names <i>(no initials) (or A.C.N)</i>			
Phone		Alternate	
Mobile		Fax	
Qualification <i>(i.e. Architect, Planner, Computer Technician, Surveyor)</i>			

### Part 3: Signature

3. APPLICANT(S) SIGNATURE	
Signature	
Date	

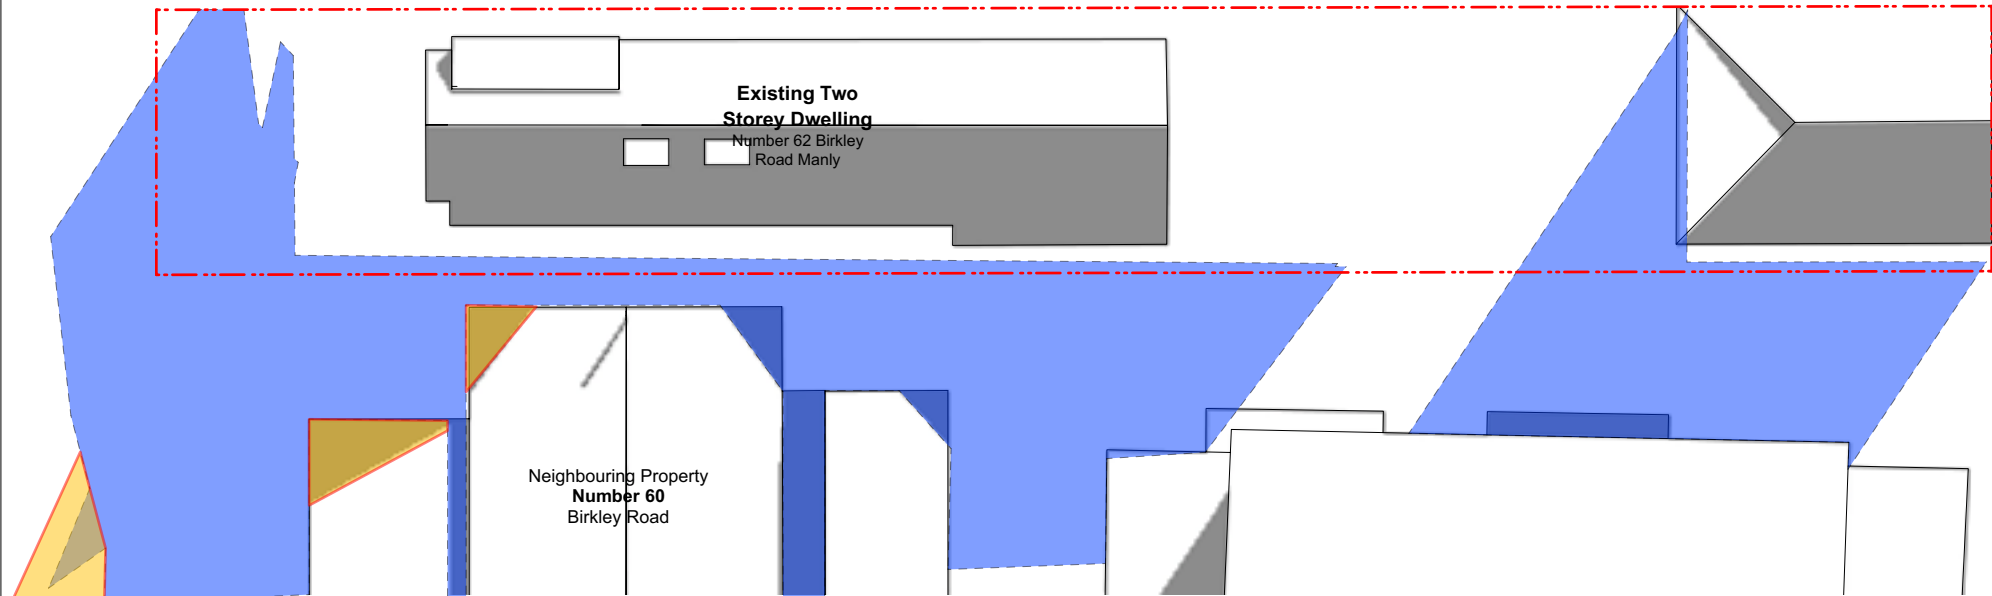


SHADOW DIAGRAMS 9AM JUNE 21ST

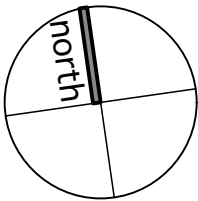


LEGEND

EXISTING SHADOW

ADDITIONAL SHADOW

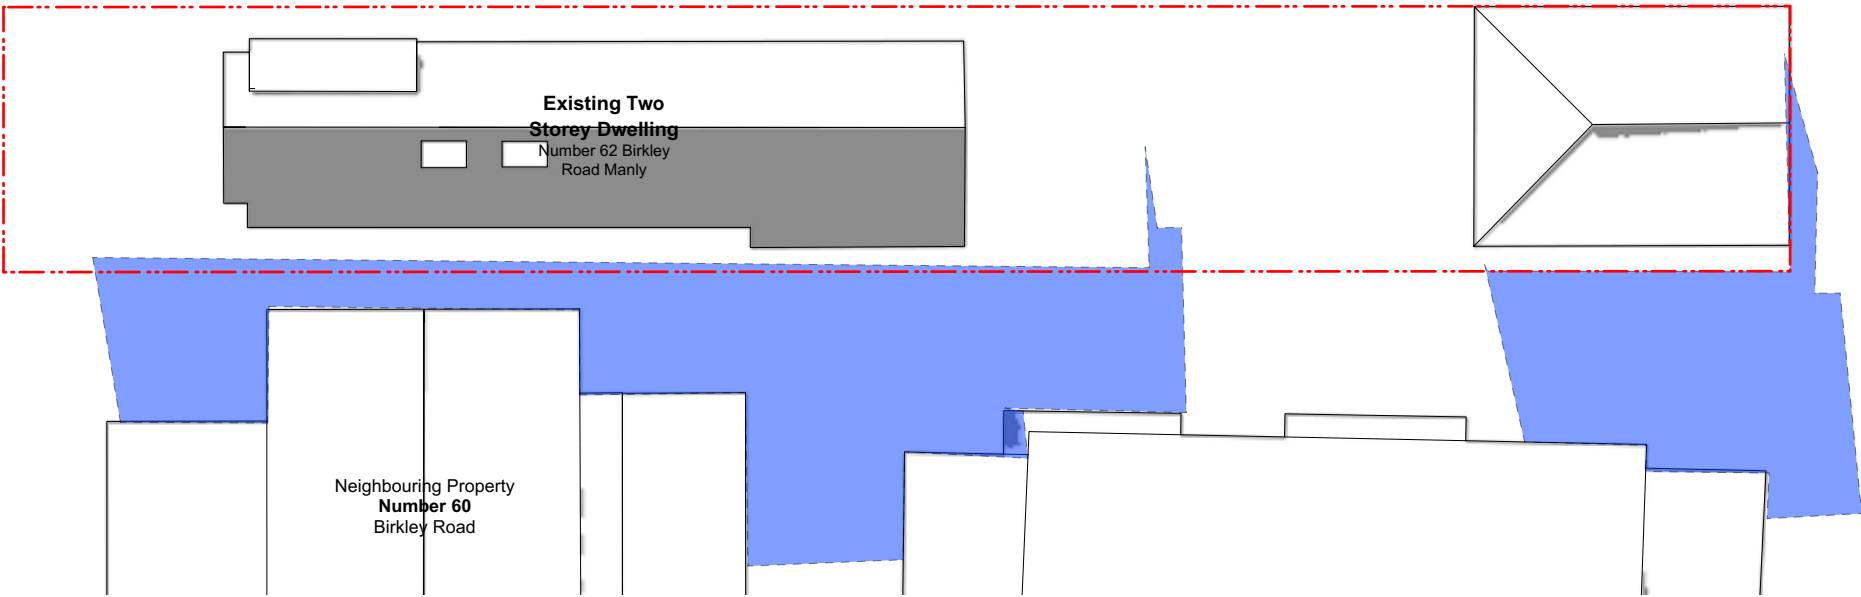

SHADOW DIAGRAMS 12PM JUNE 21ST

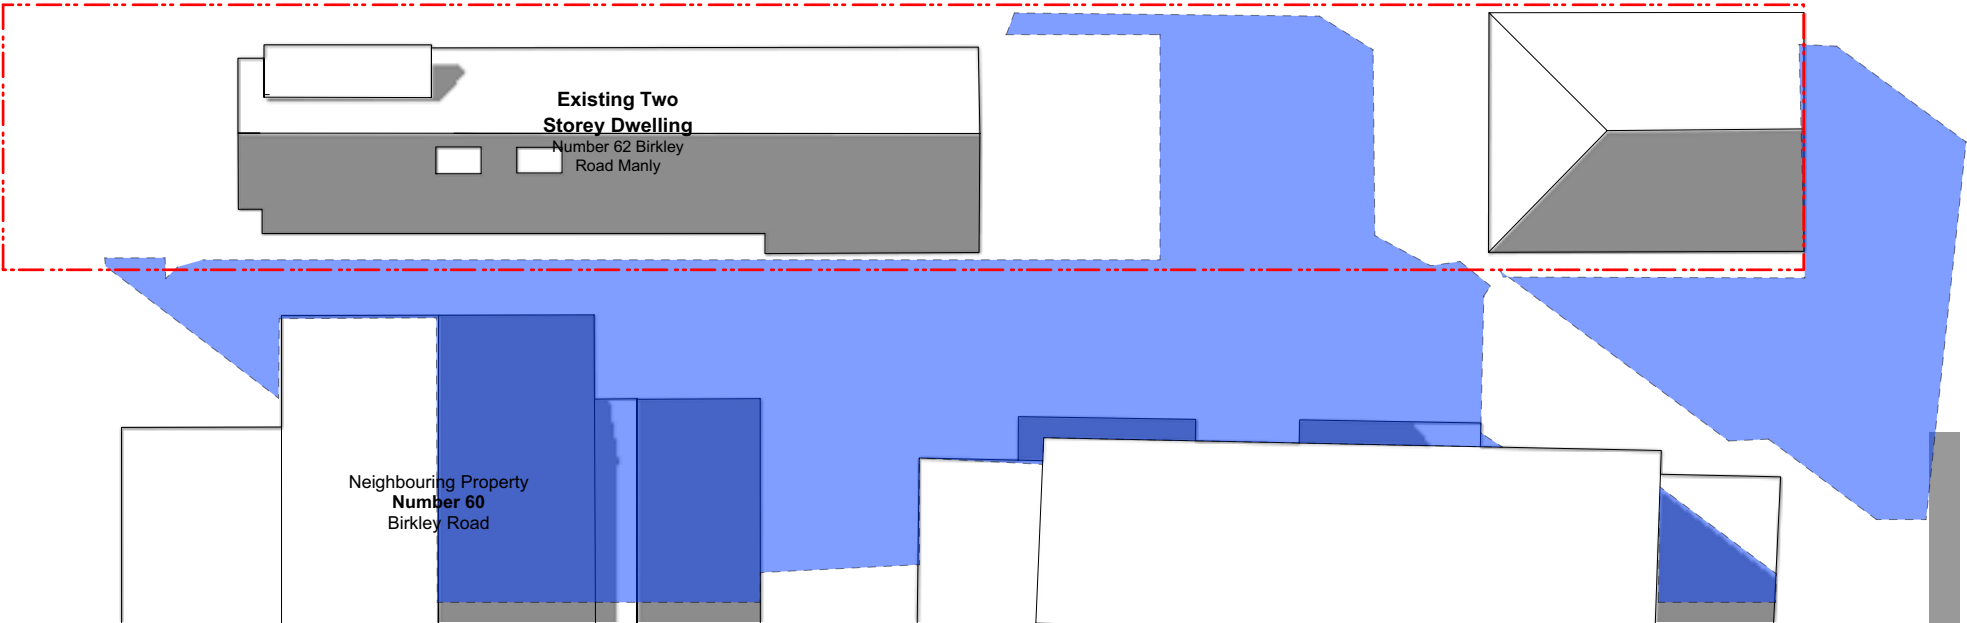

SHADOW DIAGRAMS 3PM JUNE 21ST


C	2/4/21	DEVELOPMENT APPLICATION
B	19/11/20	ISSUE FOR PRE-LODGEEMENT MEETING
A	11/10/20	PRE-DA TO CONSULTANTS

ISSUE	DATE	REVISION	PROJECT	PROJECT #
			62 BIRKELY ROAD, MANLY	2002
CLIENT	DATE #	DWG #		
	02/12/19			
DWG	SCALE @ A3 1:200 @A3			
	DRAWN	AC		
	CHKD	AC		
		REVISION		


LEGEND

EXISTING SHADOW


ADDITONAL SHADOW

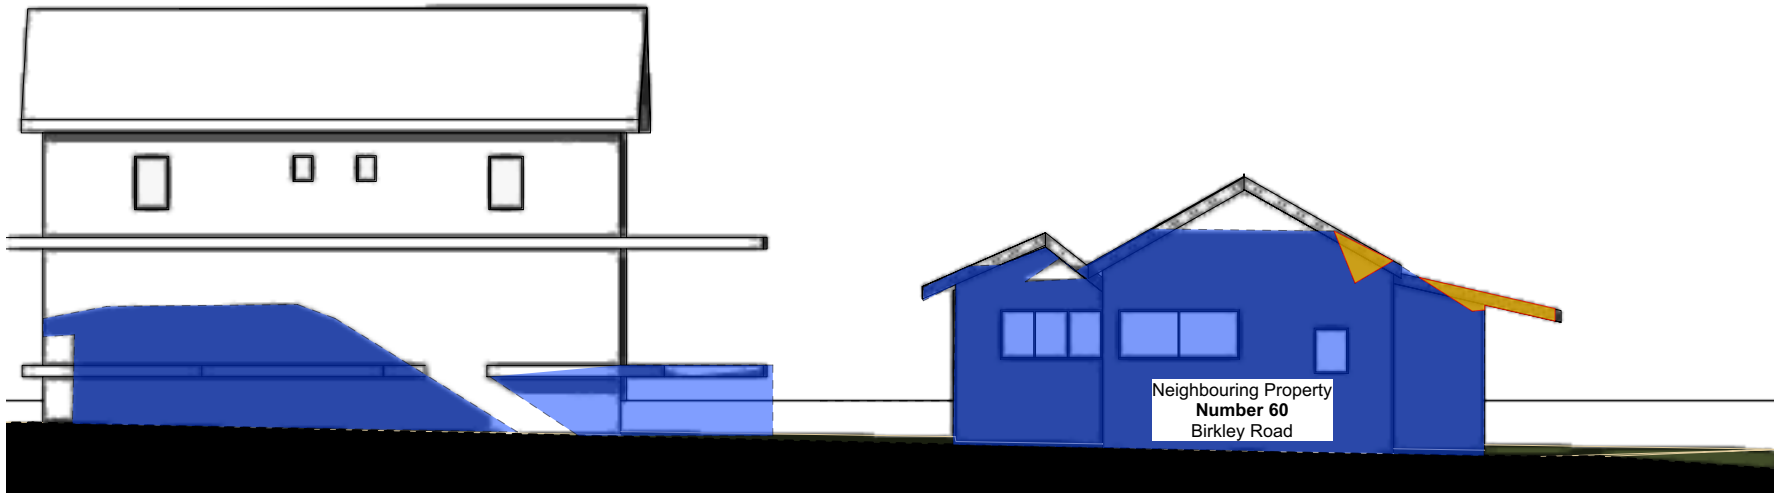

01 SHADOW ELEVATION 9AM 21ST JUNE  
Scale: 1:200

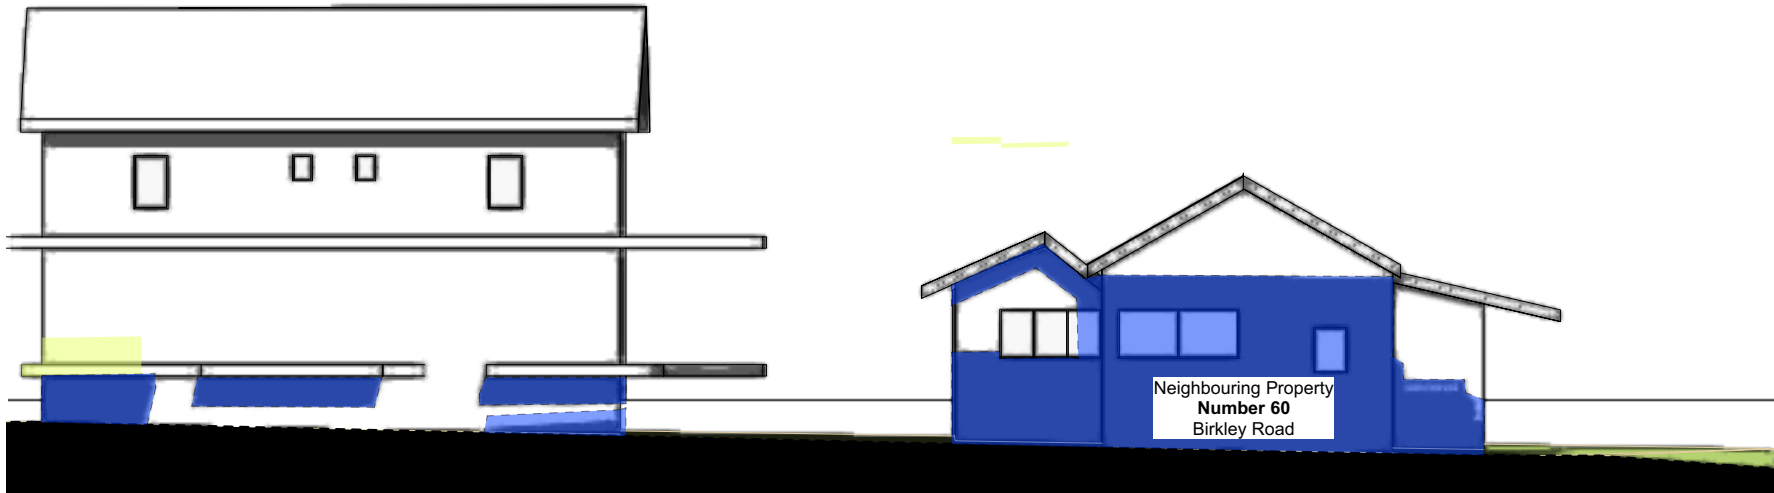

02 SHADOW ELEVATION 12PM 21ST JUNE  
Scale: 1:200

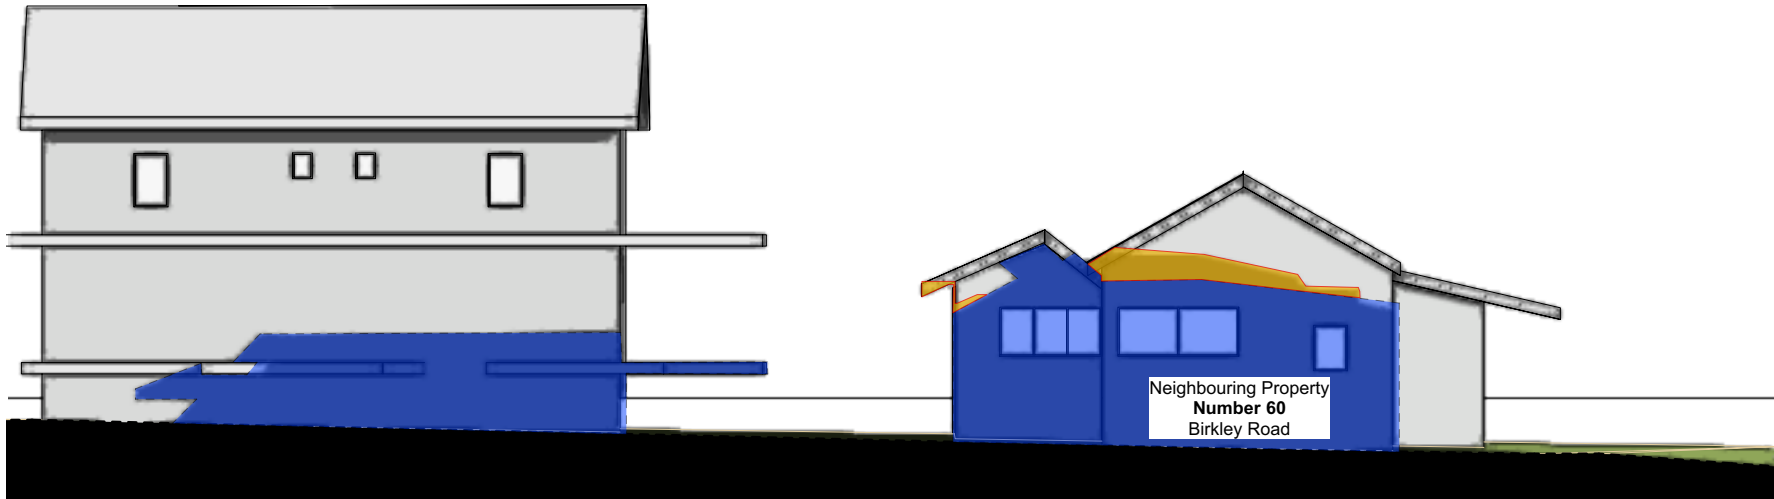

03 SHADOW ELEVATION 3PM JUNE  
Scale: 1:200

C	2/4/21	DEVELOPMENT APPLICATION
B	19/11/20	ISSUE FOR PRE-LODGEEMENT MEETING
A	11/10/20	PRE-DA TO CONSULTANTS

ISSUE	DATE	REVISION	PROJECT #
PROJECT	62 BIRKELY ROAD, MANLY		2002
CLIENT	ANDREA AND ROLF HORVATH		DWG #
DWG	SHADOW ELEVATIONS		DA10
	DATE #	02/12/19	
	SCALE @ A3	1:100 @A3	
	DRAWN	AC	
	CHKD	AC	REVISION C