
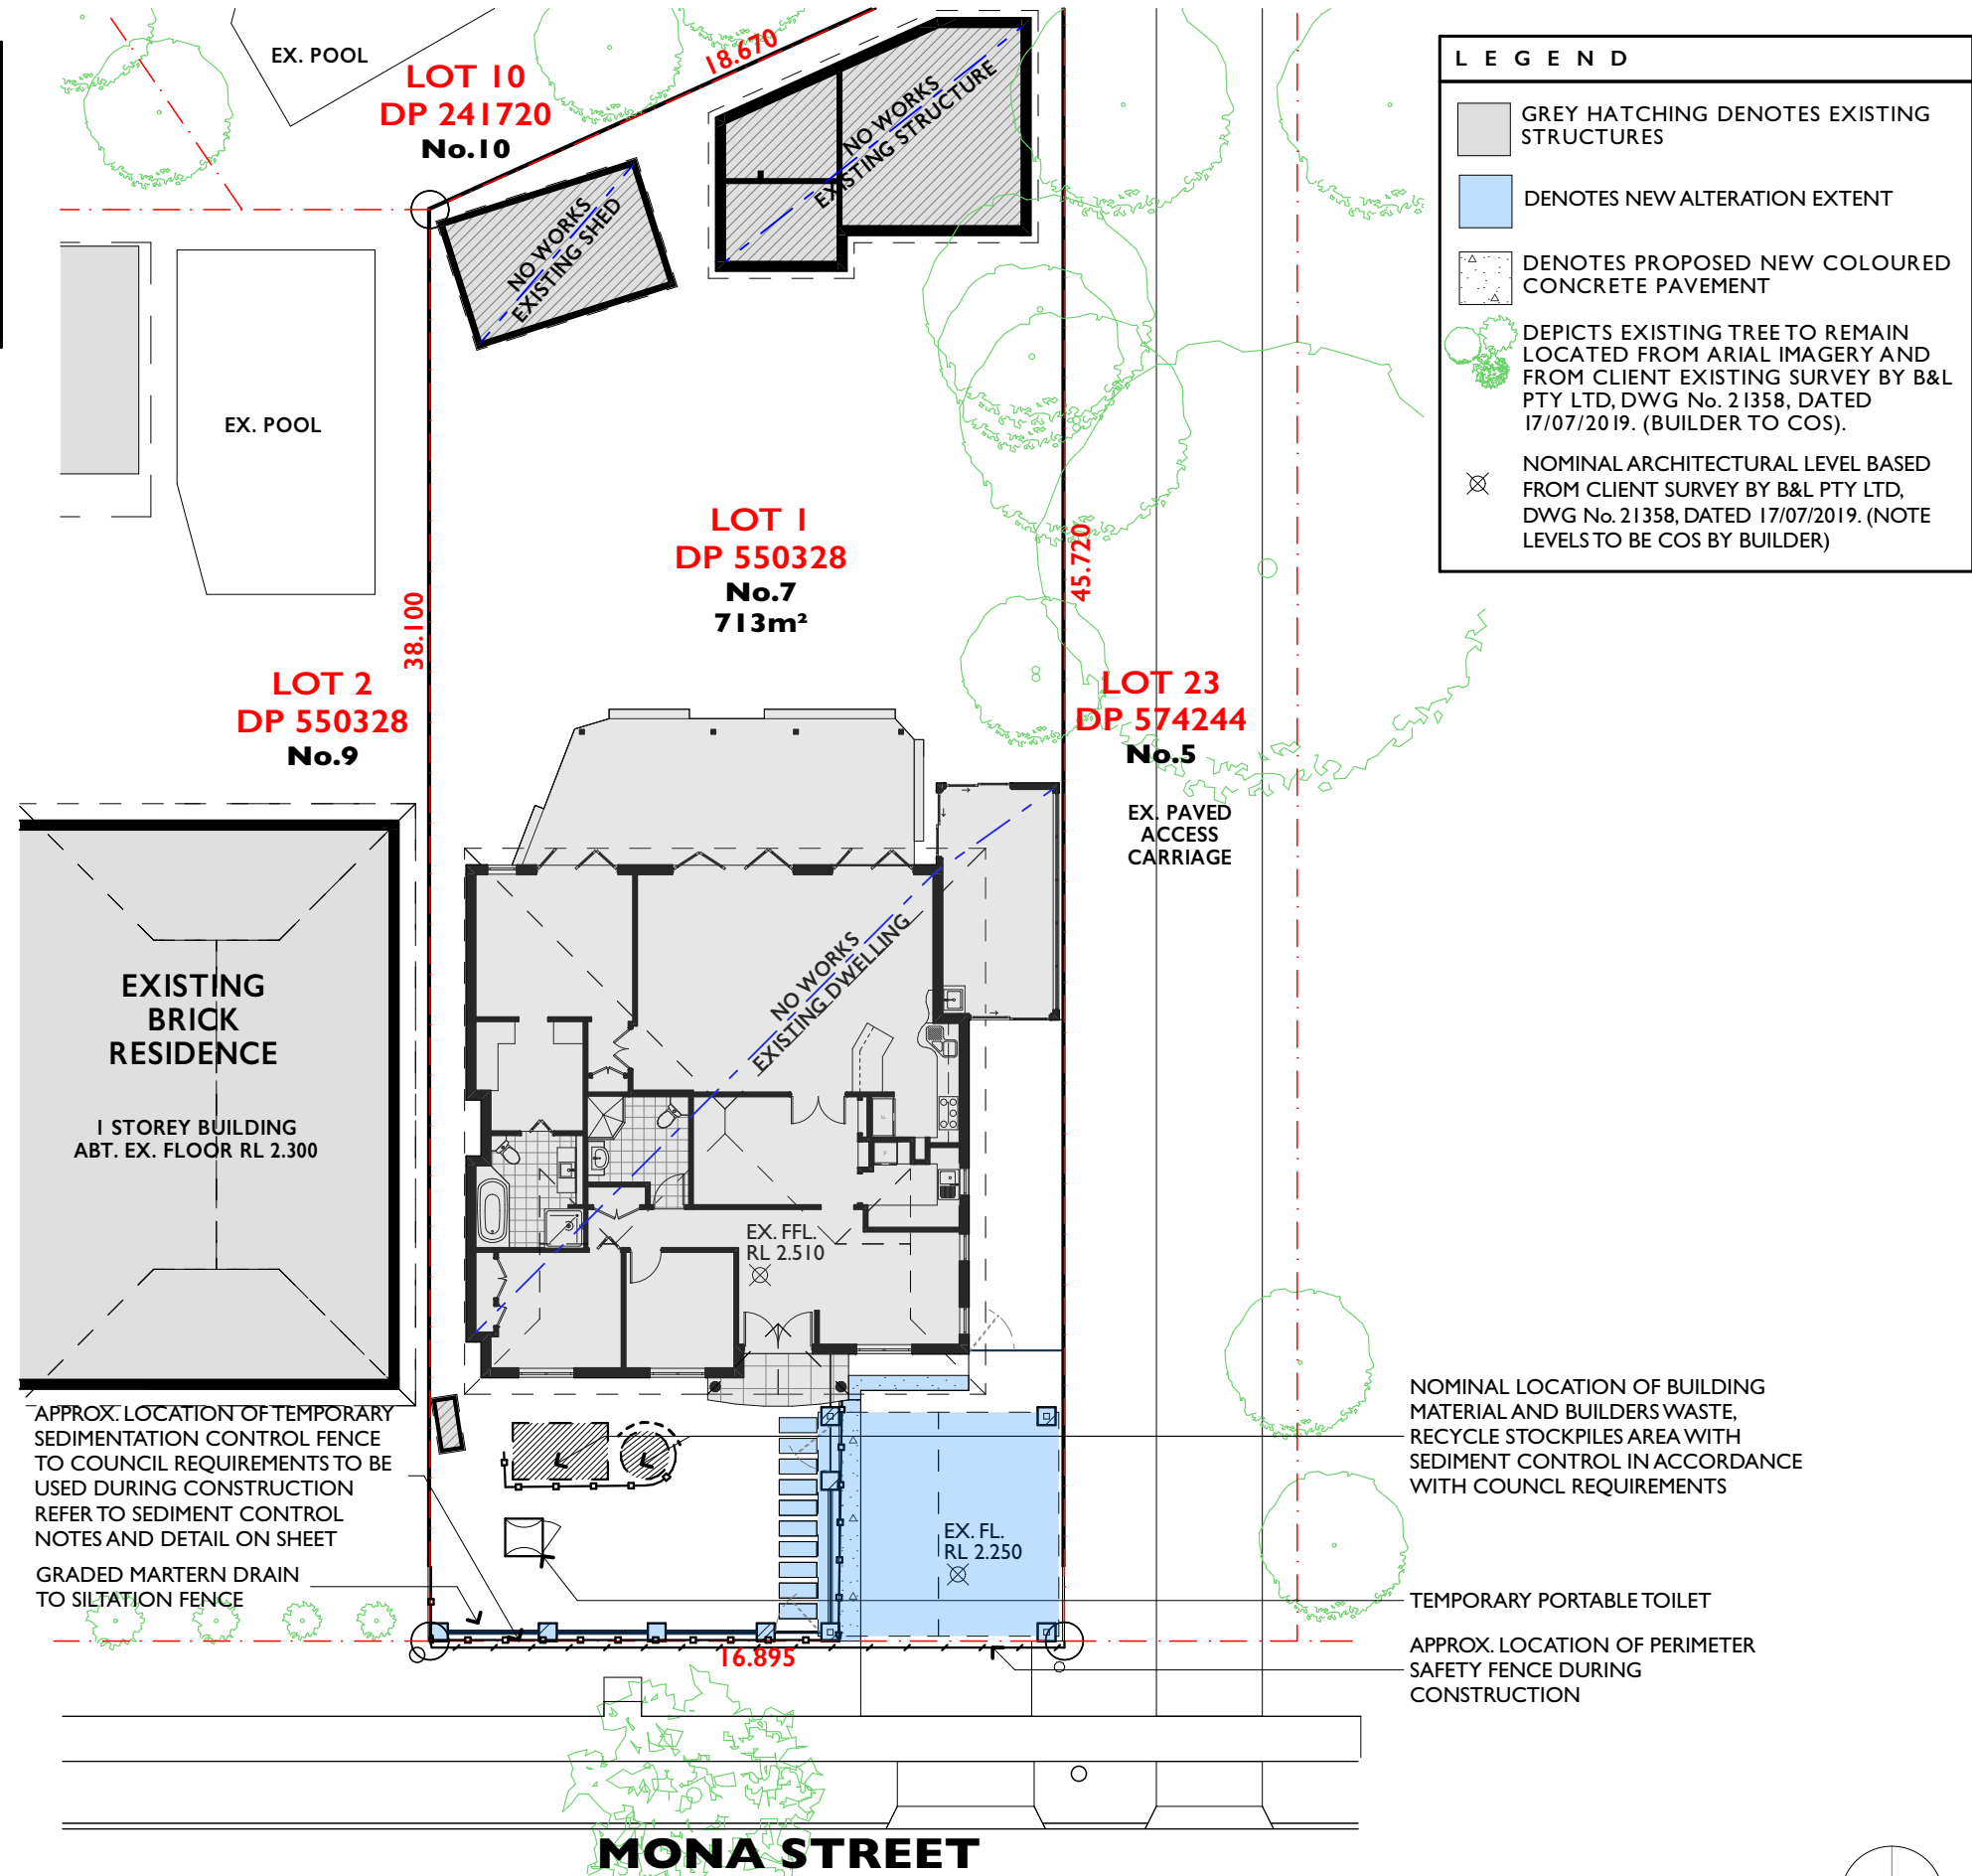


SEDIMENT CONTROL NOTES

1. INSTALL SEDIMENT CONTROL STRUCTURES IN LOCATIONS INDICATED ON THIS DRAWING AND AS OTHERWISE REQUIRED TO CONTROL SEDIMENT DURING ALL EXCAVATIONS AND WHILST AREAS OF THE SITE ARE EXPOSED TO EROSION. REVIEW CONTROL MEASURES AND MAINTAIN STRUCTURES DURING CONSTRUCTION.

2. IF ADDITIONAL MEASURES ARE REQUIRED FOR EROSION AND CONTROL OR BY COUNCIL REQUIREMENTS, REFER TO "URBAN EROSION AND SEDIMENT CONTROL" GUIDELINES PREPARED BY THE DEPARTMENT OF CONSERVATION AND LAND MANGEMENT.

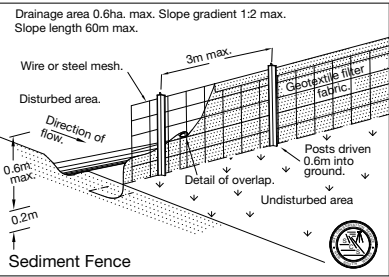

PROJECT NAME: **MONA VALE BLACKBURN HOUSE**

SITE ADDRESS: **7 MONA STREET, MONA VALE NSW 2103**

CLIENT: **ROBIN BLACKBURN**

PROJECT PHASE: **DEVELOPMENT APPLICATION**

ARCHITECT: **DD** DRAWN: **SJR**

SCALE: 0 2 4 6 8 10 12 14 16 18 20
1:200@A3

DRWG TITLE: **SITE SILTATION & MANAGEMENT PLAN**

DRWG #: **0327 - 2300** ISSUE: **B**

DATE LAST PRINTED: **30/10/2019**

