


① 21 JUNE - 9AM  
1:200 @ A3

② 21 JUNE - 12PM  
1:200 @ A3

③ 21 JUNE - 3PM  
1:200 @ A3

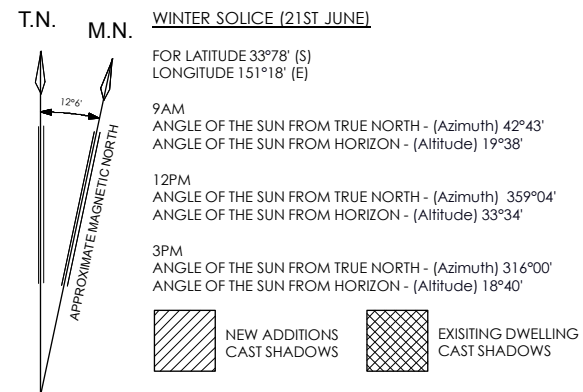

Issue	Description	Date
A	FOR INFORMATION	23.03.2020
B	FOR DEVELOPMENT APPLICATION	01.05.2020

Designer  
**KORSA+**  
SAMANTHA MORTON BSC (ARCH)  
0412 673 987  
samantha@korsa.com.au

Client  
CHARLIE HAYNES AND  
SAMANTHA MORTON

Project

DEVELOPMENT APPLICATION FOR:

ALTERATIONS AND ADDITIONS TO  
EXISTING DUAL OCCUPANCY

AND TORRENS TITLE SUBDIVISION  
INTO TWO (2) LOTS WITHIN THE  
SUBJECT SITE OF:



LOT: 1 DP: 965161  
NO. 11 DENISON STREET, MANLY,  
2095

Title  
**SHADOW DIAGRAMS  
WINTER SOLTICE  
21 JUNE**

Drawing No.	07	Issue	B
Scale	see label	Drawing Size	A3
Project No.		Date	01.05.19
		Drawn By	

FOR DEVELOPMENT  
APPLICATION

Issue	Description	Date
A	FOR INFORMATION	23.03.2020
B	FOR DEVELOPMENT APPLICATION	01.05.2020

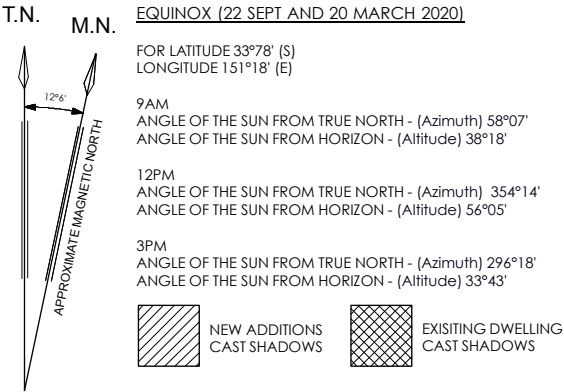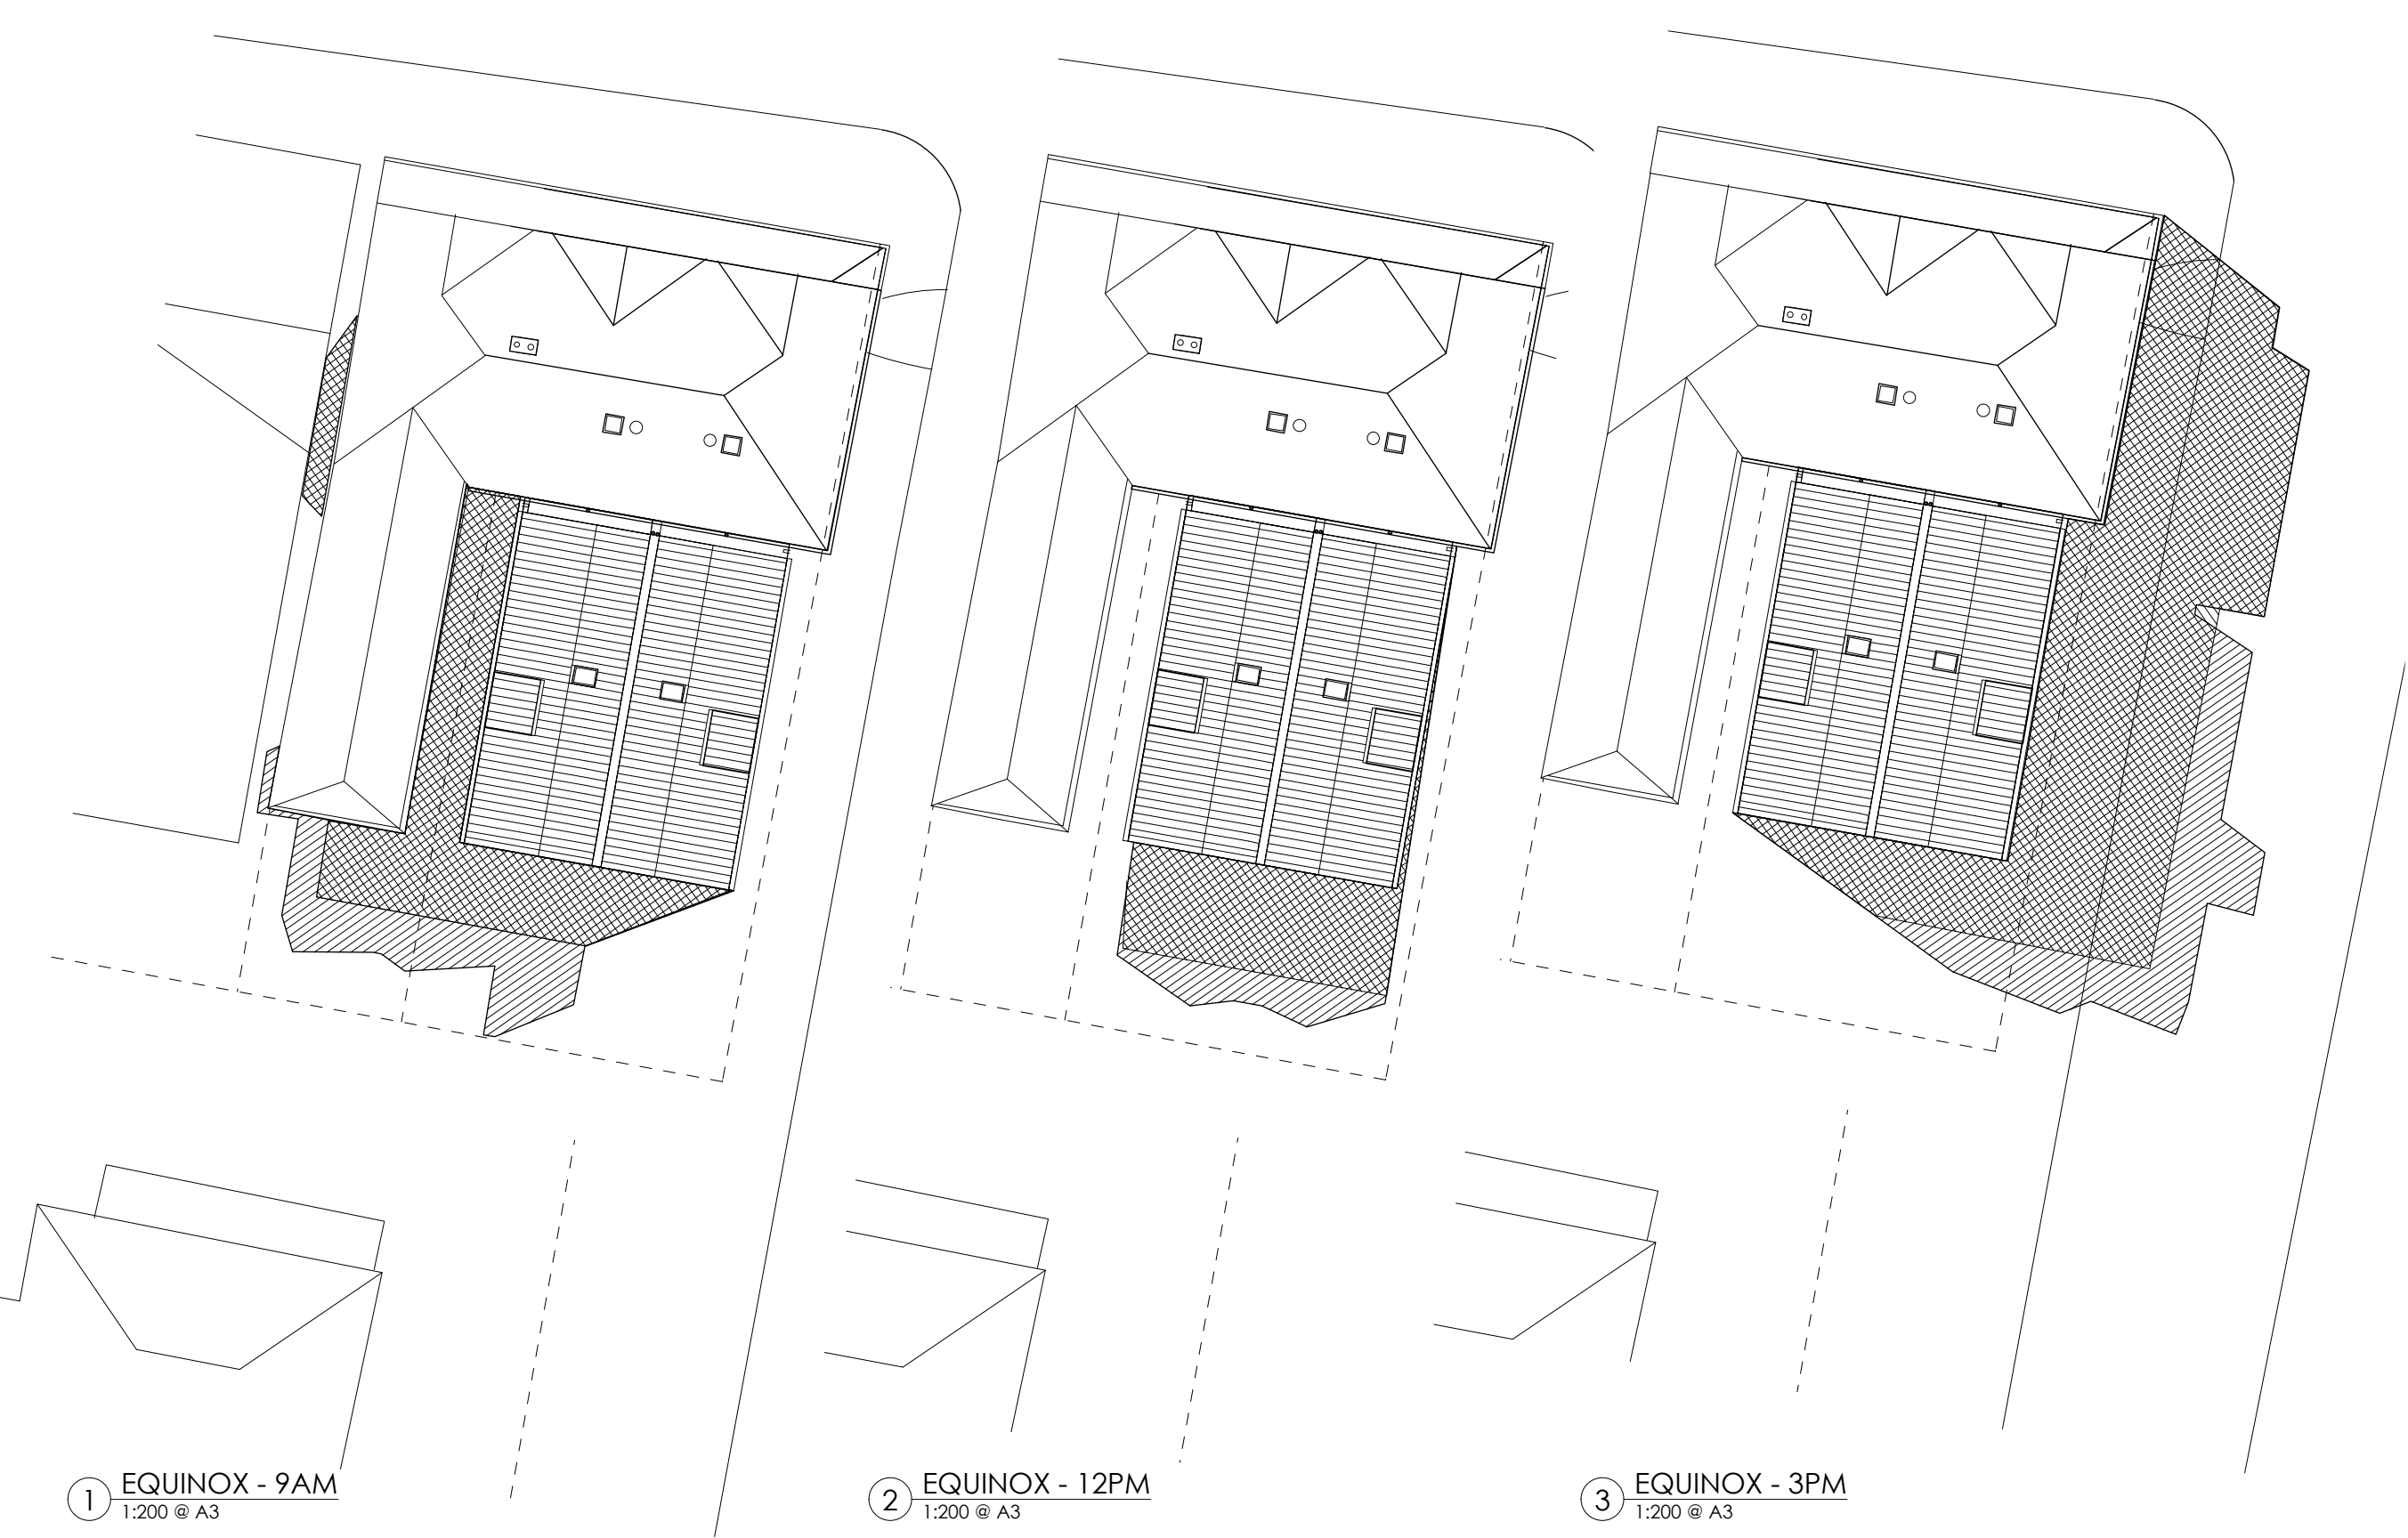

Designer  
**KORSA+**  
SAMANTHA MORTON BSC (ARCH)  
0412 673 987  
samantha@korsa.com.au  
Client

CHARLIE HAYNES AND  
SAMANTHA MORTON

Project

DEVELOPMENT APPLICATION FOR:

ALTERATIONS AND ADDITIONS TO  
EXISTING DUAL OCCUPANCY

AND TORRENS TITLE SUBDIVISION  
INTO TWO (2) LOTS WITHIN THE  
SUBJECT SITE OF:

LOT: 1 DP: 965161  
NO. 11 DENISON STREET, MANLY,  
2095


Title  
**SHADOW DIAGRAMS  
EQUINOX  
MARCH AND SEPT**

Drawing No.	08	Issue	B
Scale	see label	Drawing Size	A3
Project No.	Date	Drawn By	01.05.19

FOR DEVELOPMENT  
APPLICATION




Issue	Description	Date
A	FOR INFORMATION	23.03.2020
B	FOR DEVELOPMENT APPLICATION	01.05.2020

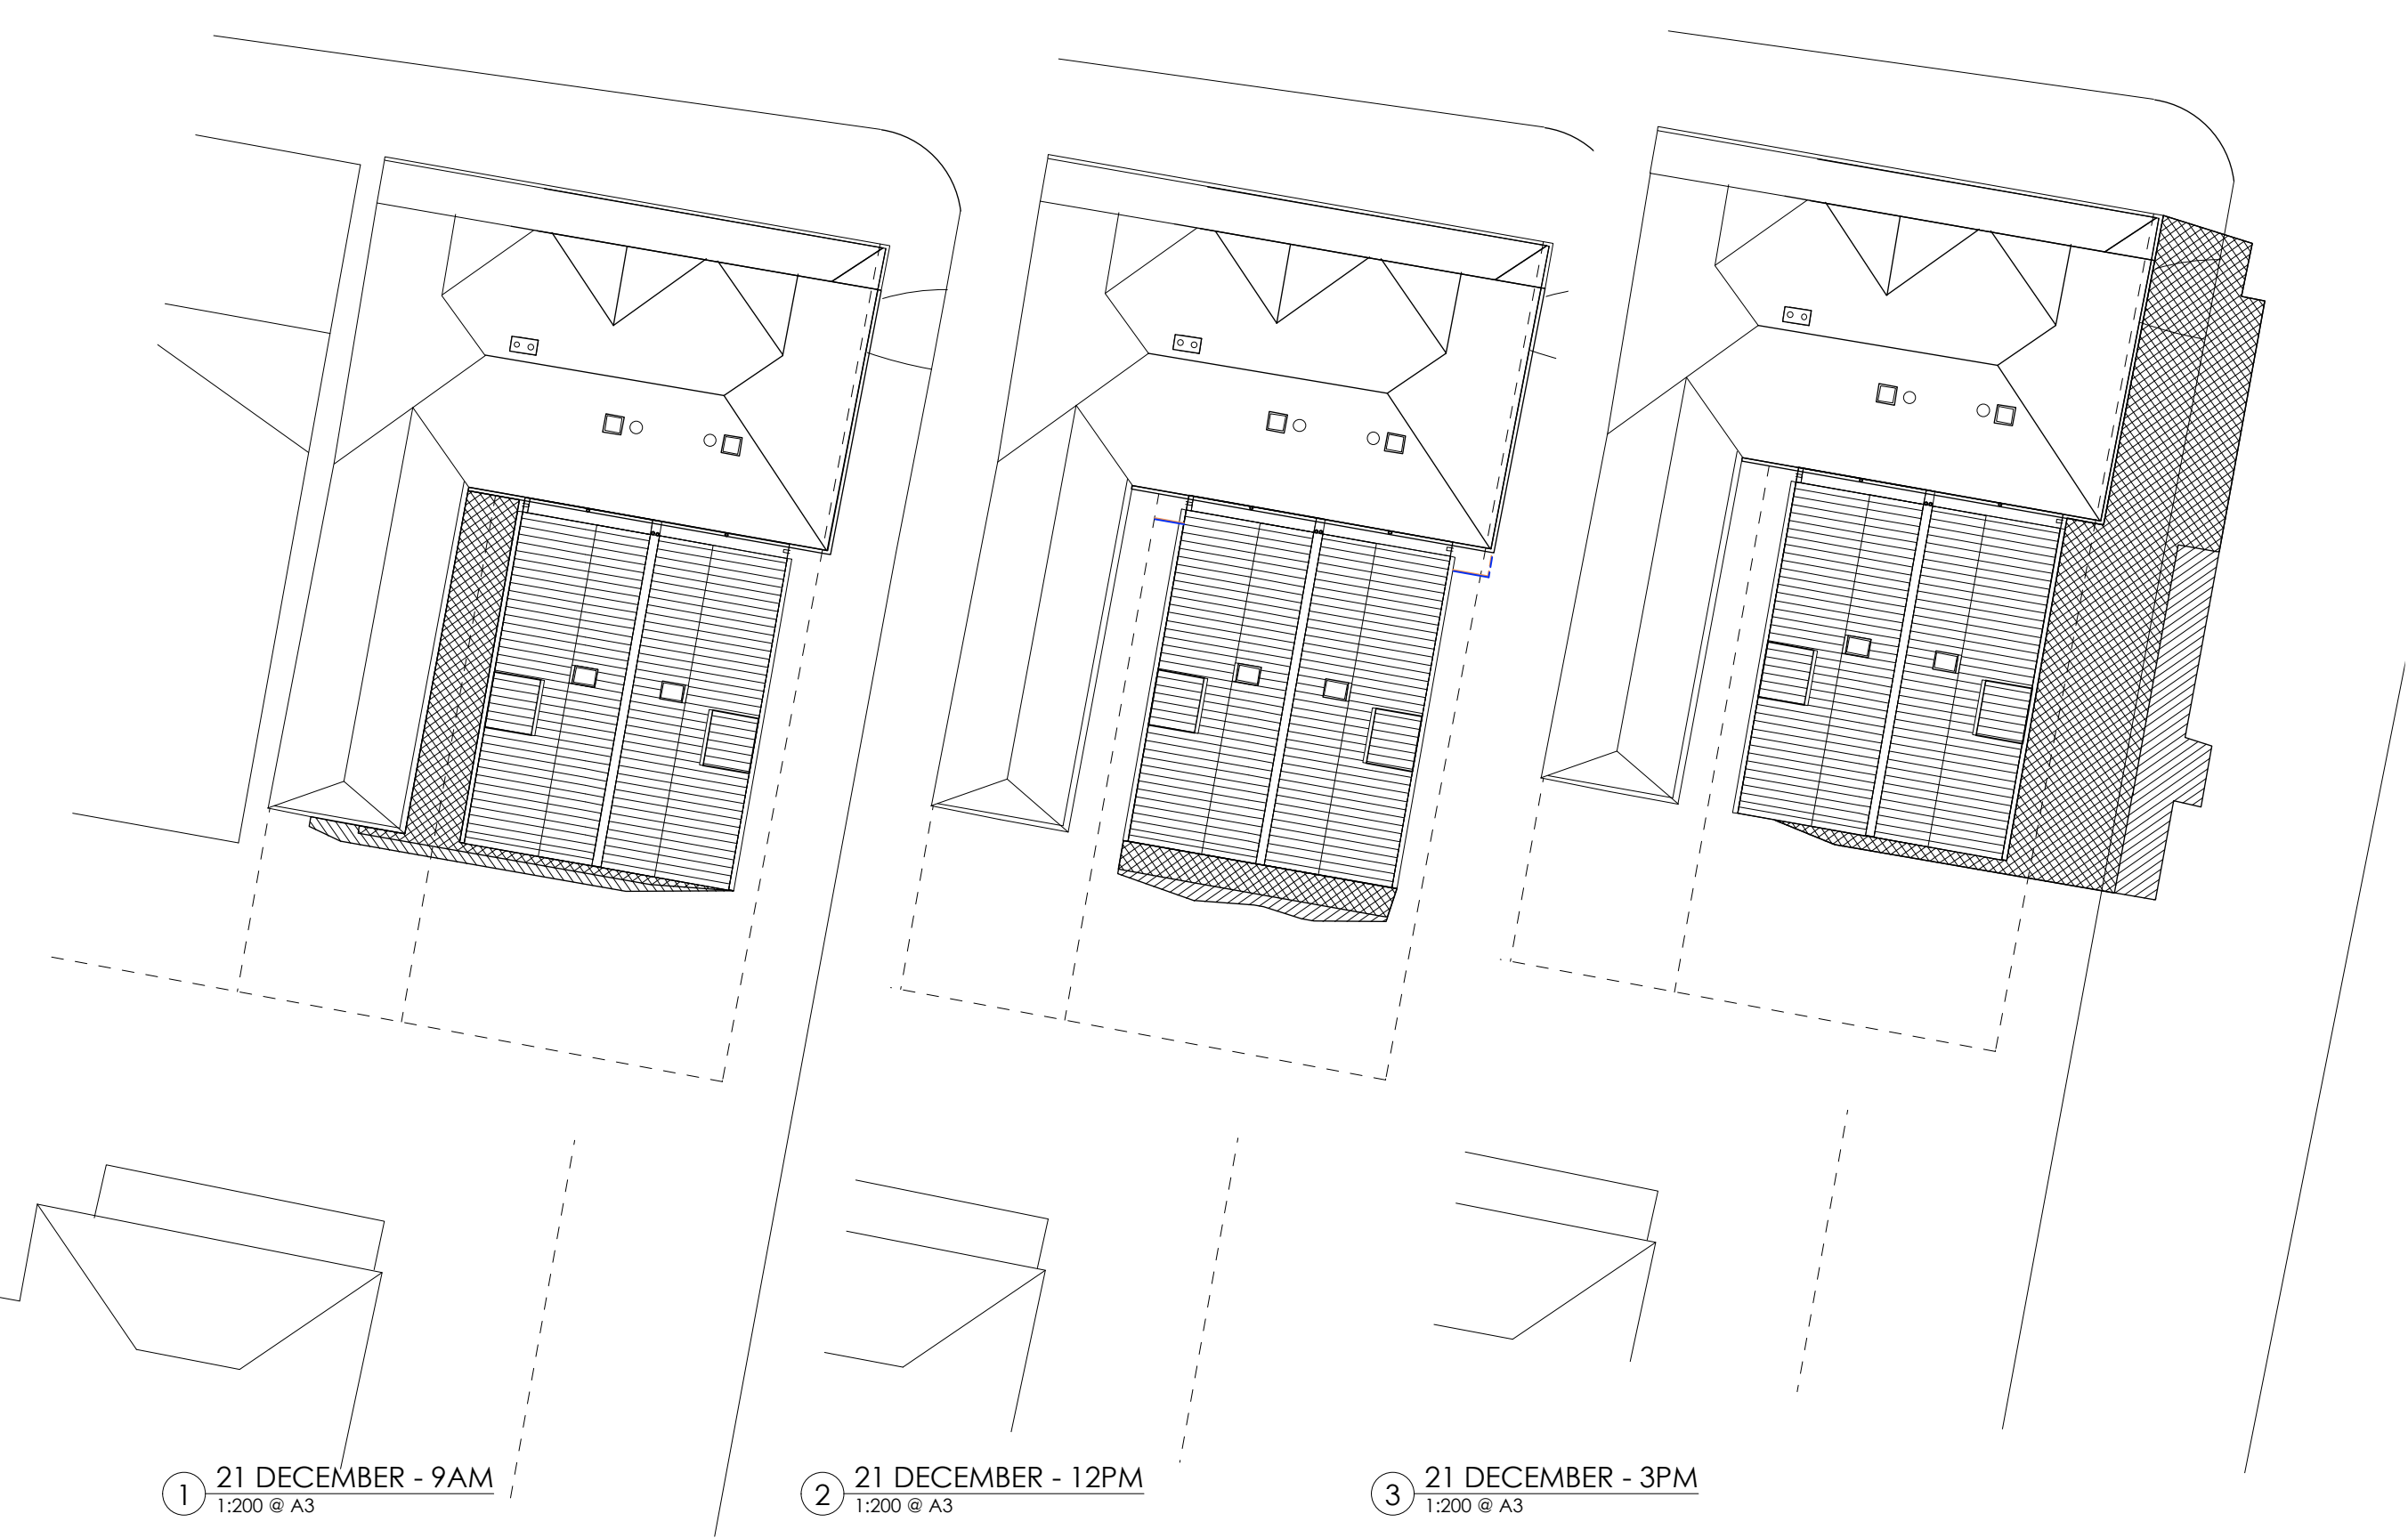

① 21 DECEMBER - 9AM  
1:200 @ A3

② 21 DECEMBER - 12PM  
1:200 @ A3

③ 21 DECEMBER - 3PM  
1:200 @ A3

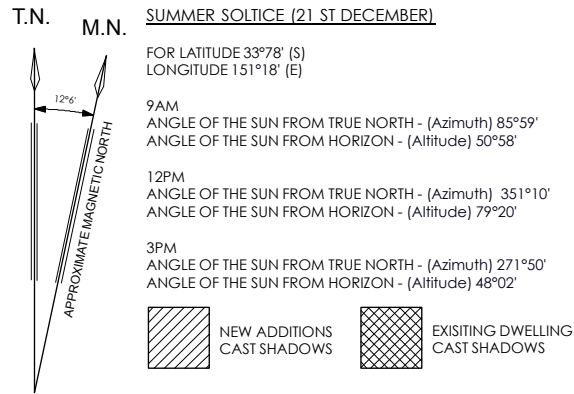

Designer  
**KORSA+**  
SAMANTHA MORTON BSC (ARCH)  
0412 673 987  
samantha@korsa.com.au

Client

CHARLIE HAYNES AND  
SAMANTHA MORTON

Project

DEVELOPMENT APPLICATION FOR:

ALTERATIONS AND ADDITIONS TO  
EXISTING DUAL OCCUPANCY

AND TORRENS TITLE SUBDIVISION  
INTO TWO (2) LOTS WITHIN THE  
SUBJECT SITE OF:

LOT: 1 DP: 965161  
NO. 11 DENISON STREET, MANLY,  
2095

Title  
**SHADOW DIAGRAMS  
SUMMER SOLTICE  
21 DECEMBER**

Drawing No.	09	Issue	B
Scale	see label	Drawing Size	A3
Project No.		Date	01.05.19
		Drawn By	

FOR DEVELOPMENT  
APPLICATION