



Street Elevation

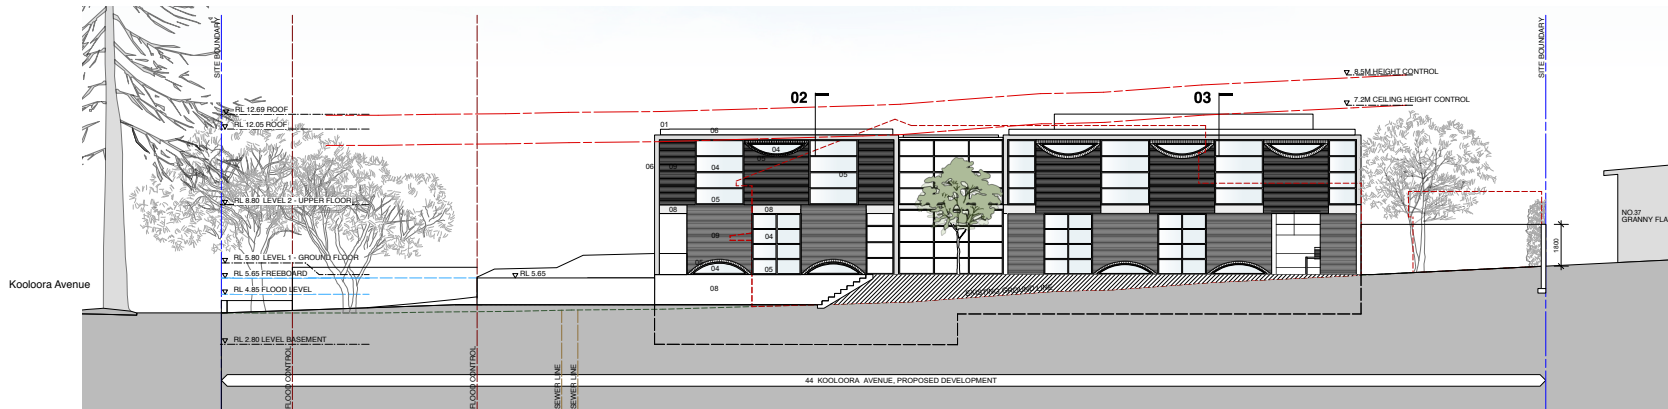

East Elevation

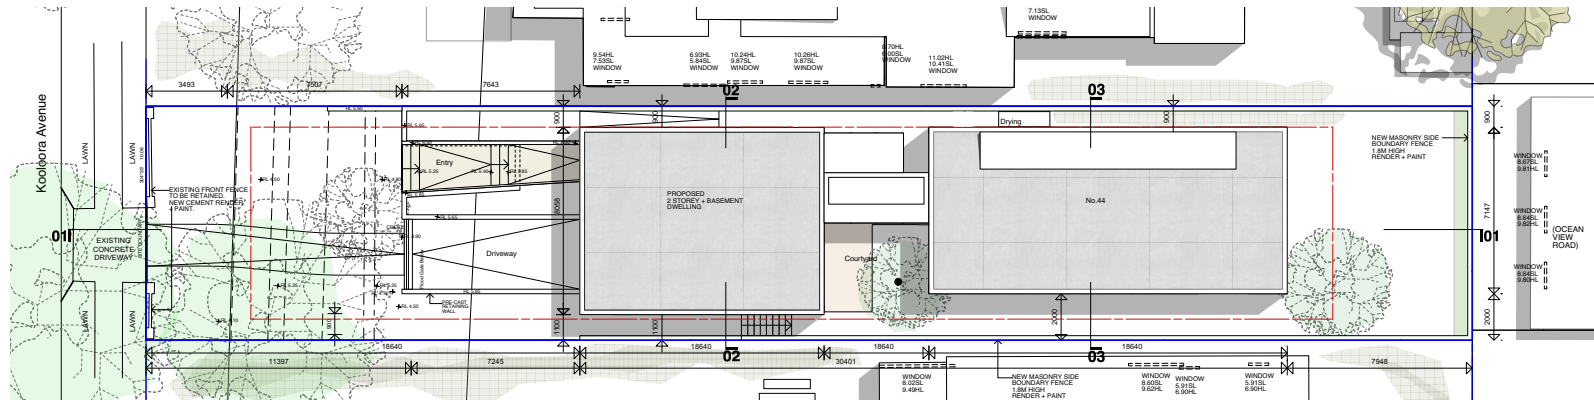

Site & Roof Plan



Proposal of demolition of the existing dwelling and construction of the new two storey + basement house

Stewart House
44 Kooloora Ave. Freshwater



first floor
4-14 foster st., surry hills nsw 2010
t: 02 9231 7100
www.brewsterhjorth.com.au

partnered architects
ian brewster reg 5561
larry melocco reg 5481
andrew hjorth reg 5413