



13 November 2018  
Ref 18192

Roads and Maritime Services  
27-31 Argyle Street  
PARRAMATTA NSW 2150

Attn: Mr Rafael Morrissey

Dear Rafael,

**DEVELOPMENT APPLICATION NUMBER DA2018/1743**  
**396-402 SYDNEY ROAD, BALGOWLAH**  
**PROPOSED VEHICULAR ACCESS DRIVEWAY**

I refer to your recent email to Northern Beaches Council requesting additional information in respect of the driveway proposed at the above location.


The proposed driveway will have a minimum width of 5.5m between kerbs in accordance with the requirements of *Clause 2.5.2 of AS2890.1 – 2004*. The proposed driveway will have splays of 1.0m, thereby increasing the total width of the driveway to 7.5m at the kerb to ease the turning movements of vehicles in/out of the site.

*Swept turning path* diagrams of two vehicles turning in/out of the driveway simultaneously have been prepared using the *Autodesk Vehicle Tracking 2018* program in accordance with the requirements of *AS2890.1 – 2004*. The *swept turning paths* are attached, confirming that two vehicles will be able to turn in/out of the site without difficulty.

Please do not hesitate to contact me on telephone 9904 3224 should you have any enquiries.

Yours sincerely

Robert Varga  
Director  
Varga Traffic Planning Pty Ltd

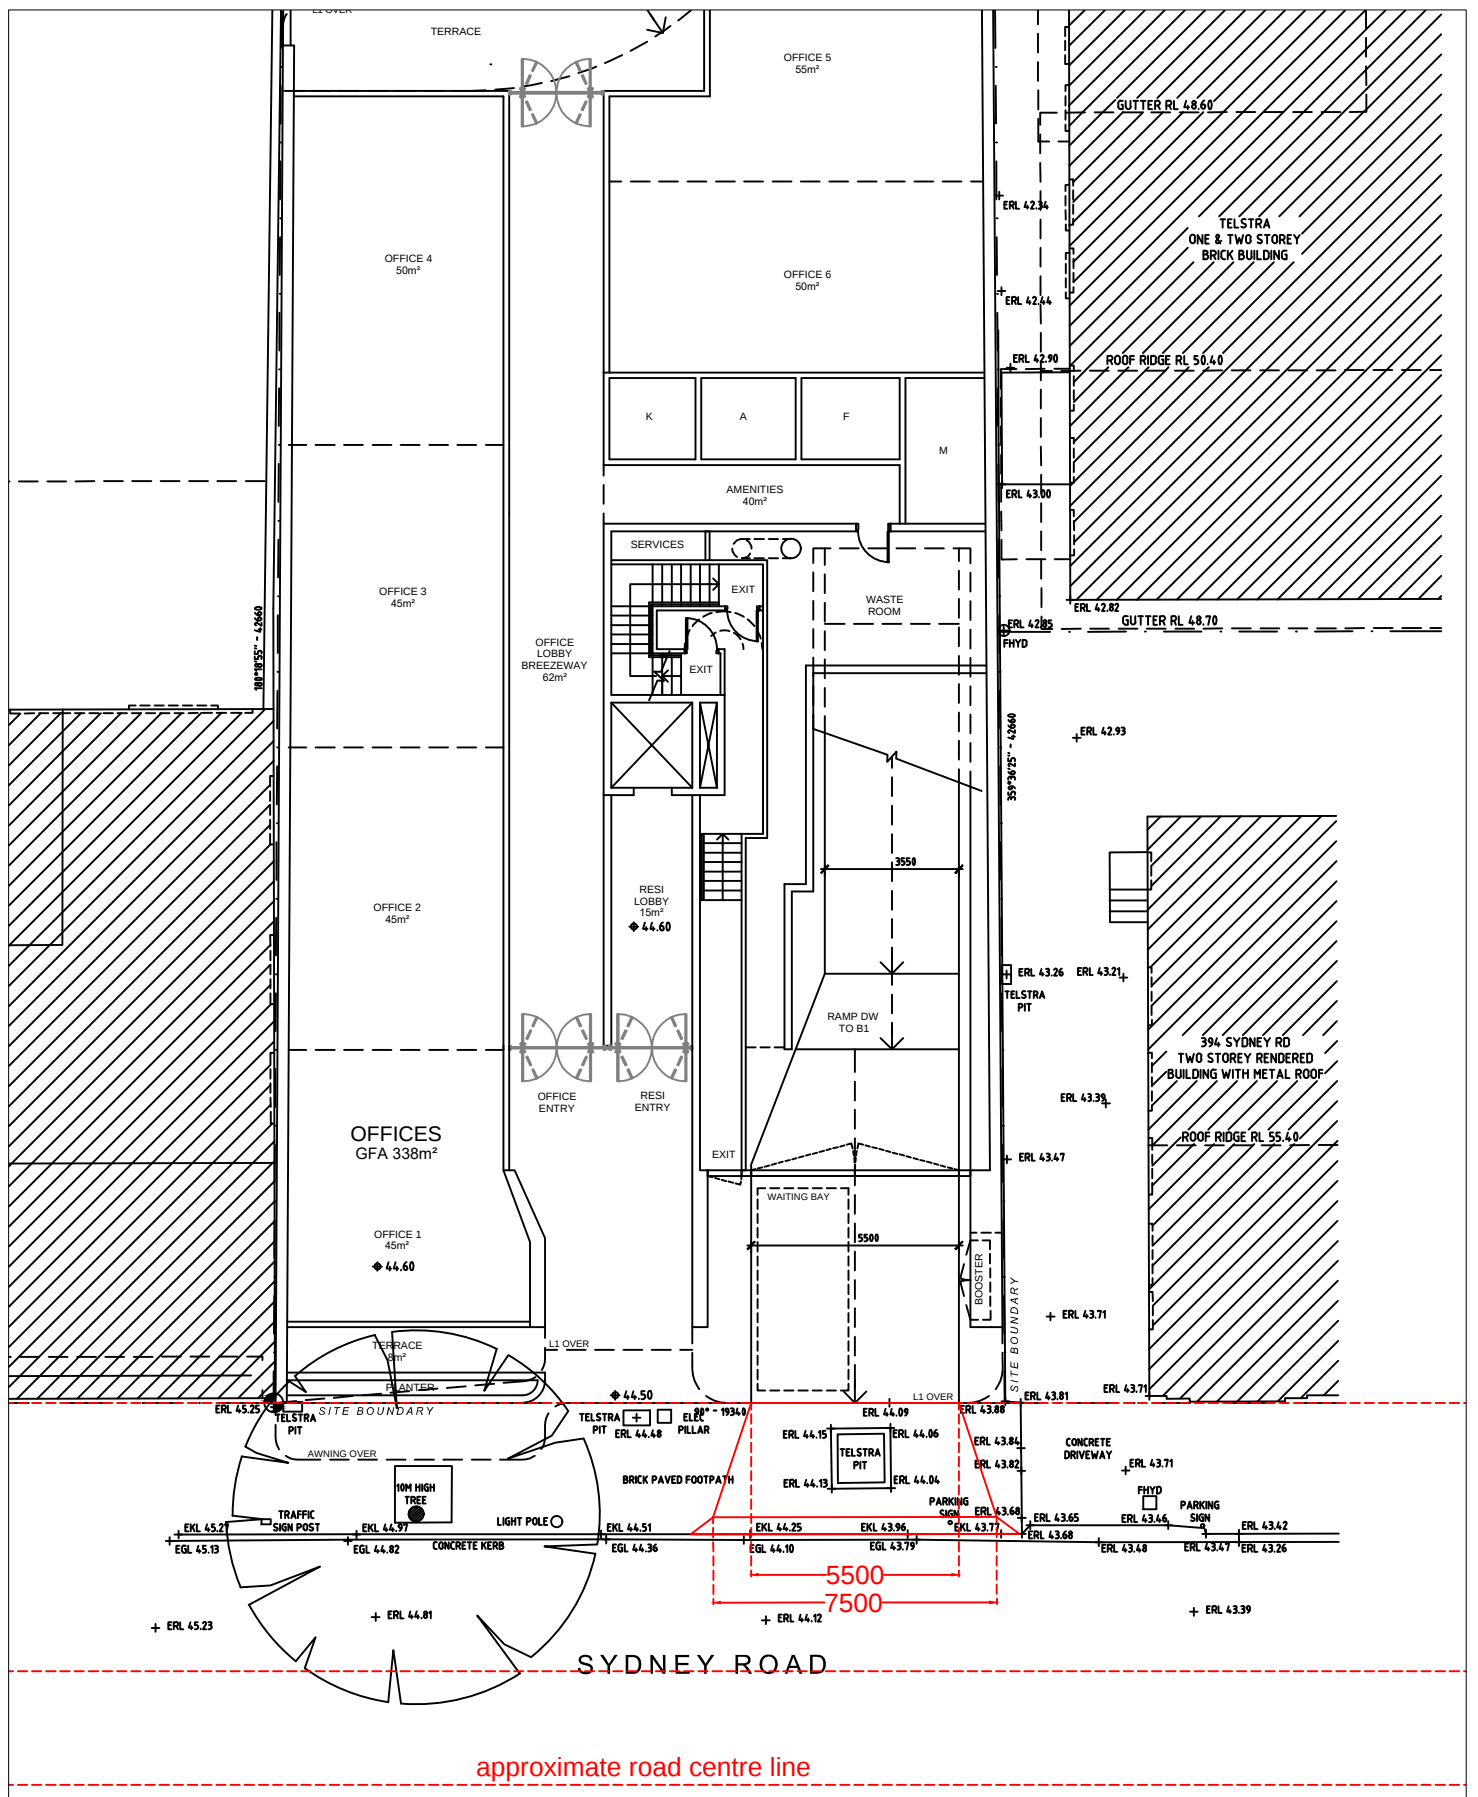

VARGA TRAFFIC PLANNING Pty Ltd  
ABN: 88 071 762 537  
Suite 6, Level 1  
20 Young Street  
Neutral Bay, NSW 2089  
Sydney, Australia

Phone + 61 2 9904 3224  
PO Box 1866  
Neutral Bay, NSW 2089  
www.vargatraffic.com.au  
Sydney, Australia

PROJECT  
RESIDENTIAL DEVELOPMENT

DRAWING TITLE  
TURNING PATHS 181113

ADDRESS  
396-402 Sydney Road  
Balgowlah

PROJECT NO.  
18192  
REVIEWED  
RV

1:200 @ A4

DATE DRAWN  
2018-11-13  
PREPARED  
TY

VARGA TRAFFIC PLANNING Pty Ltd  
Transport, Traffic and Parking Consultants

