

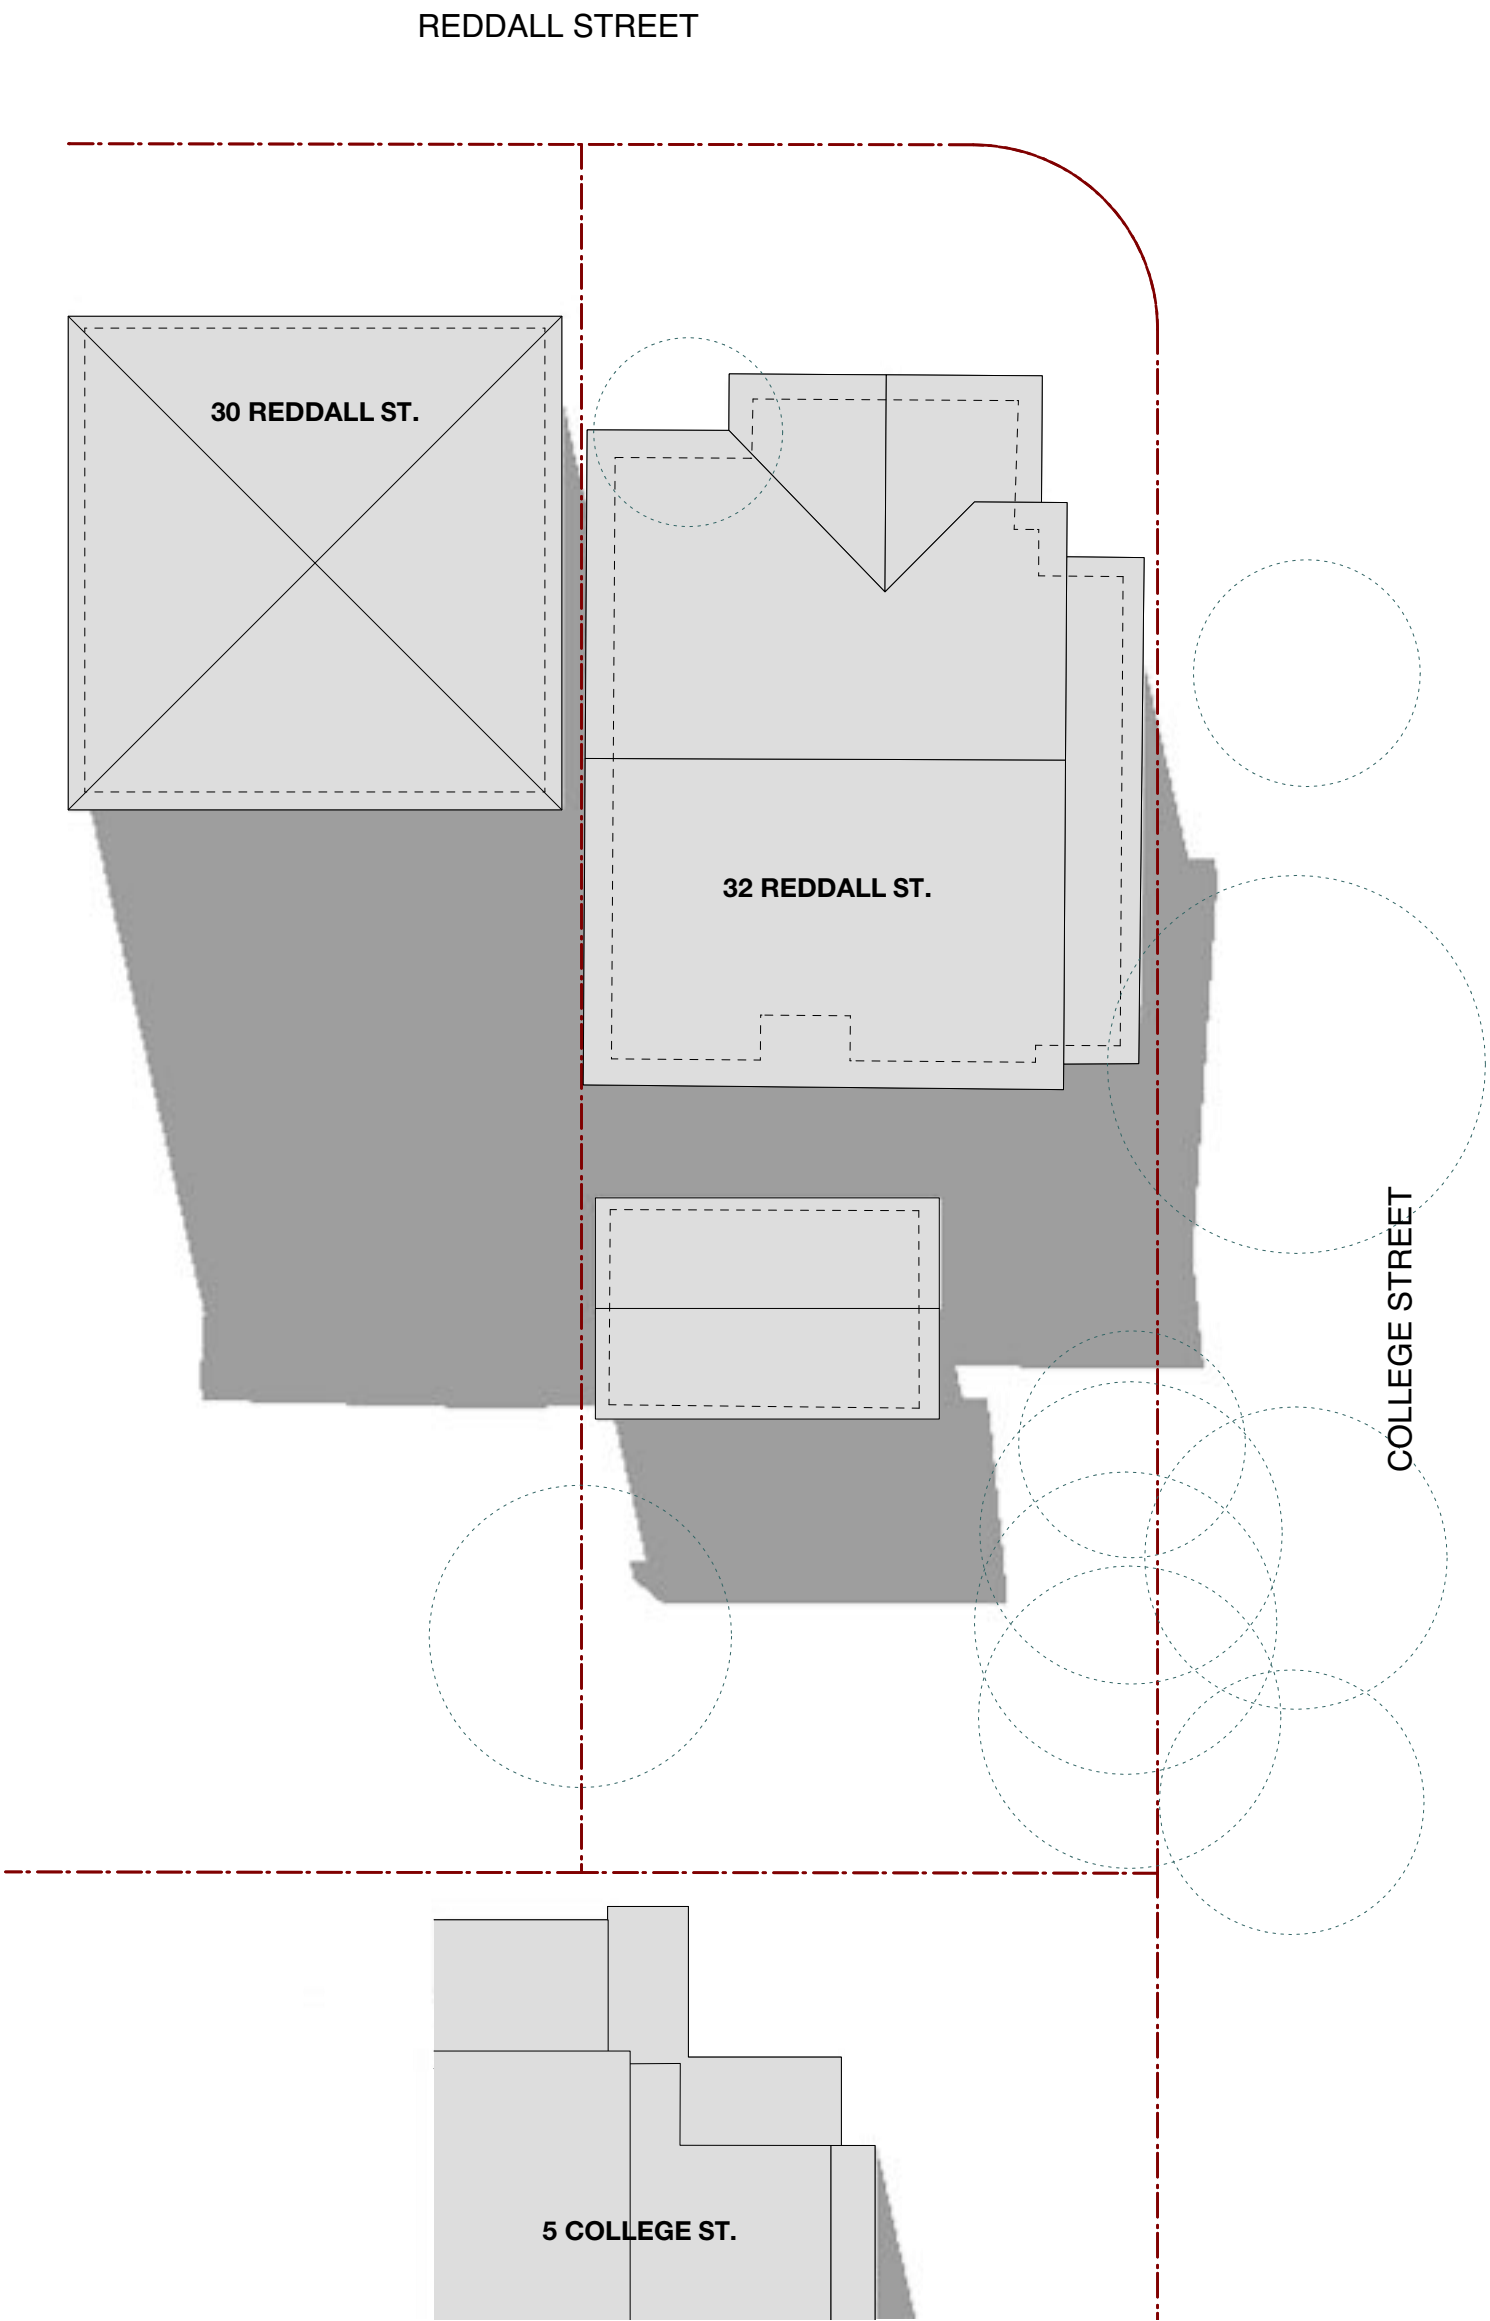



NOTE:
INFORMATION EXTRACTED FROM
SURVEY DRAWING: 17970detail - 06/08/18
PREPARED BY C.M.S. SURVEYORS

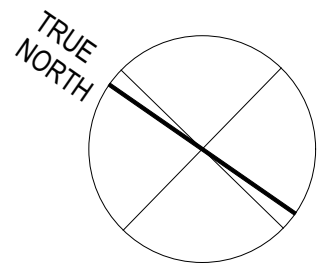

EXISTING SHADOW - 21 June 9:00 am

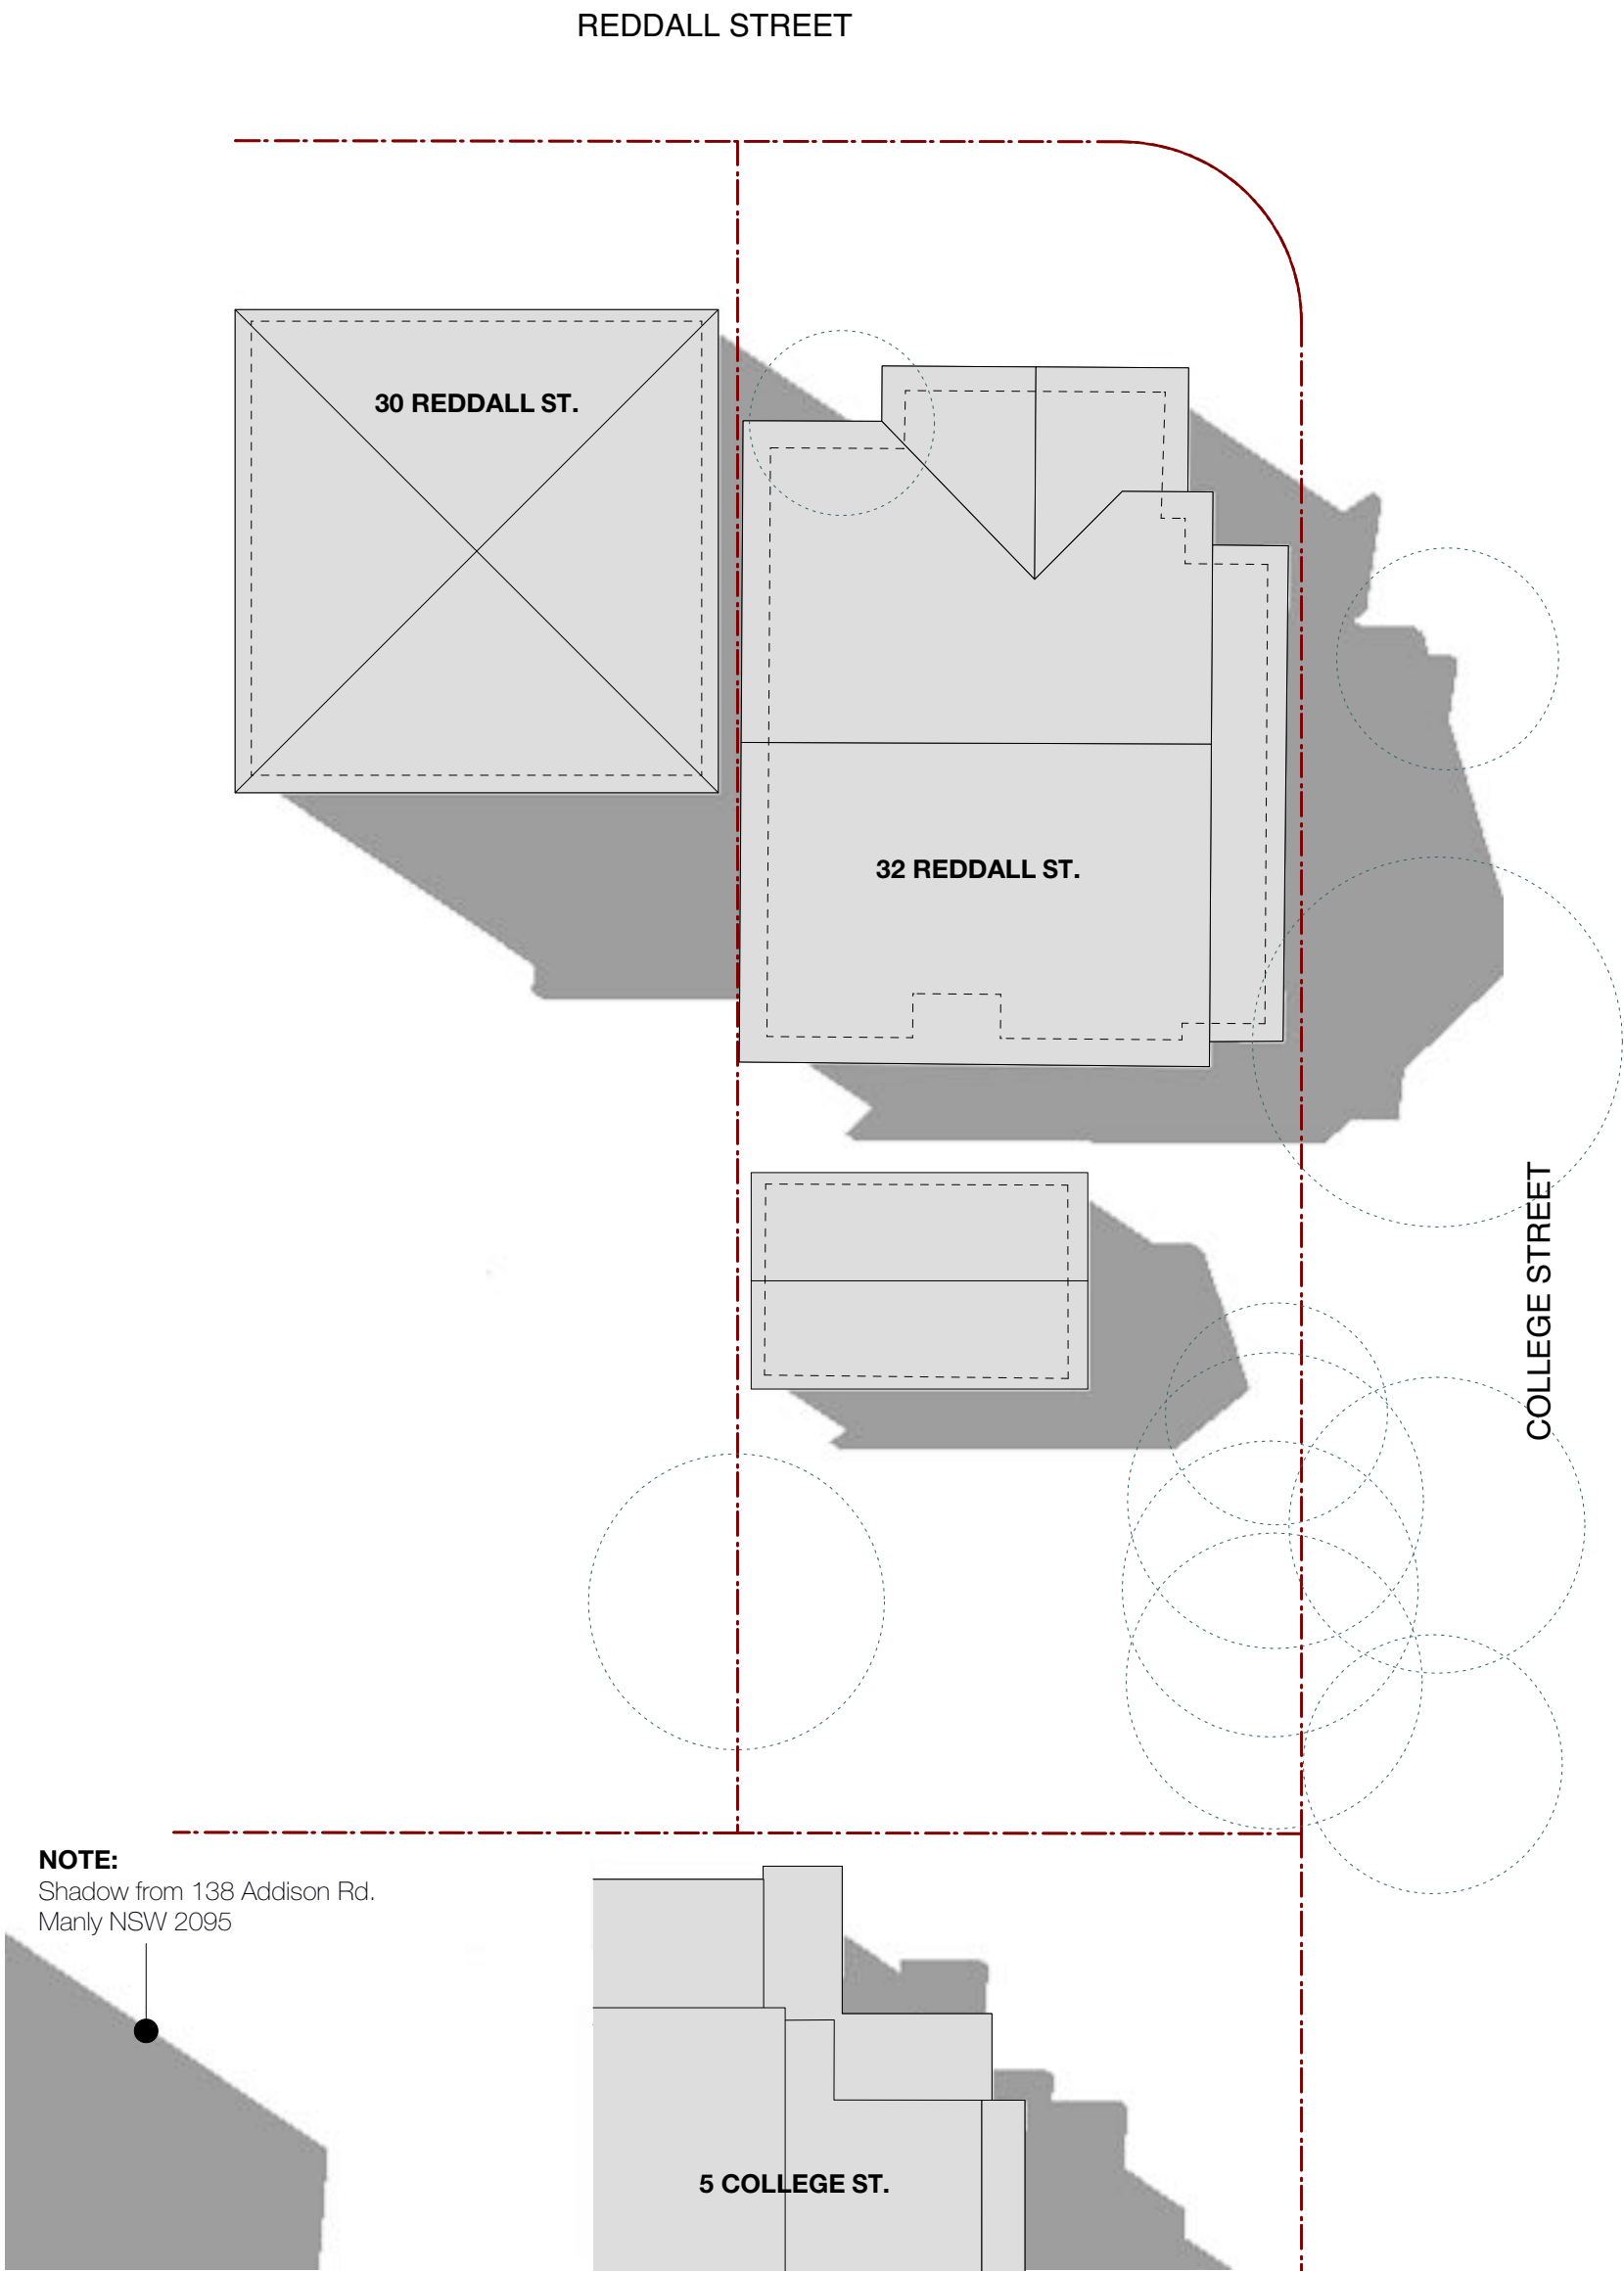

EXISTING SHADOW - 21 June 12:00 pm

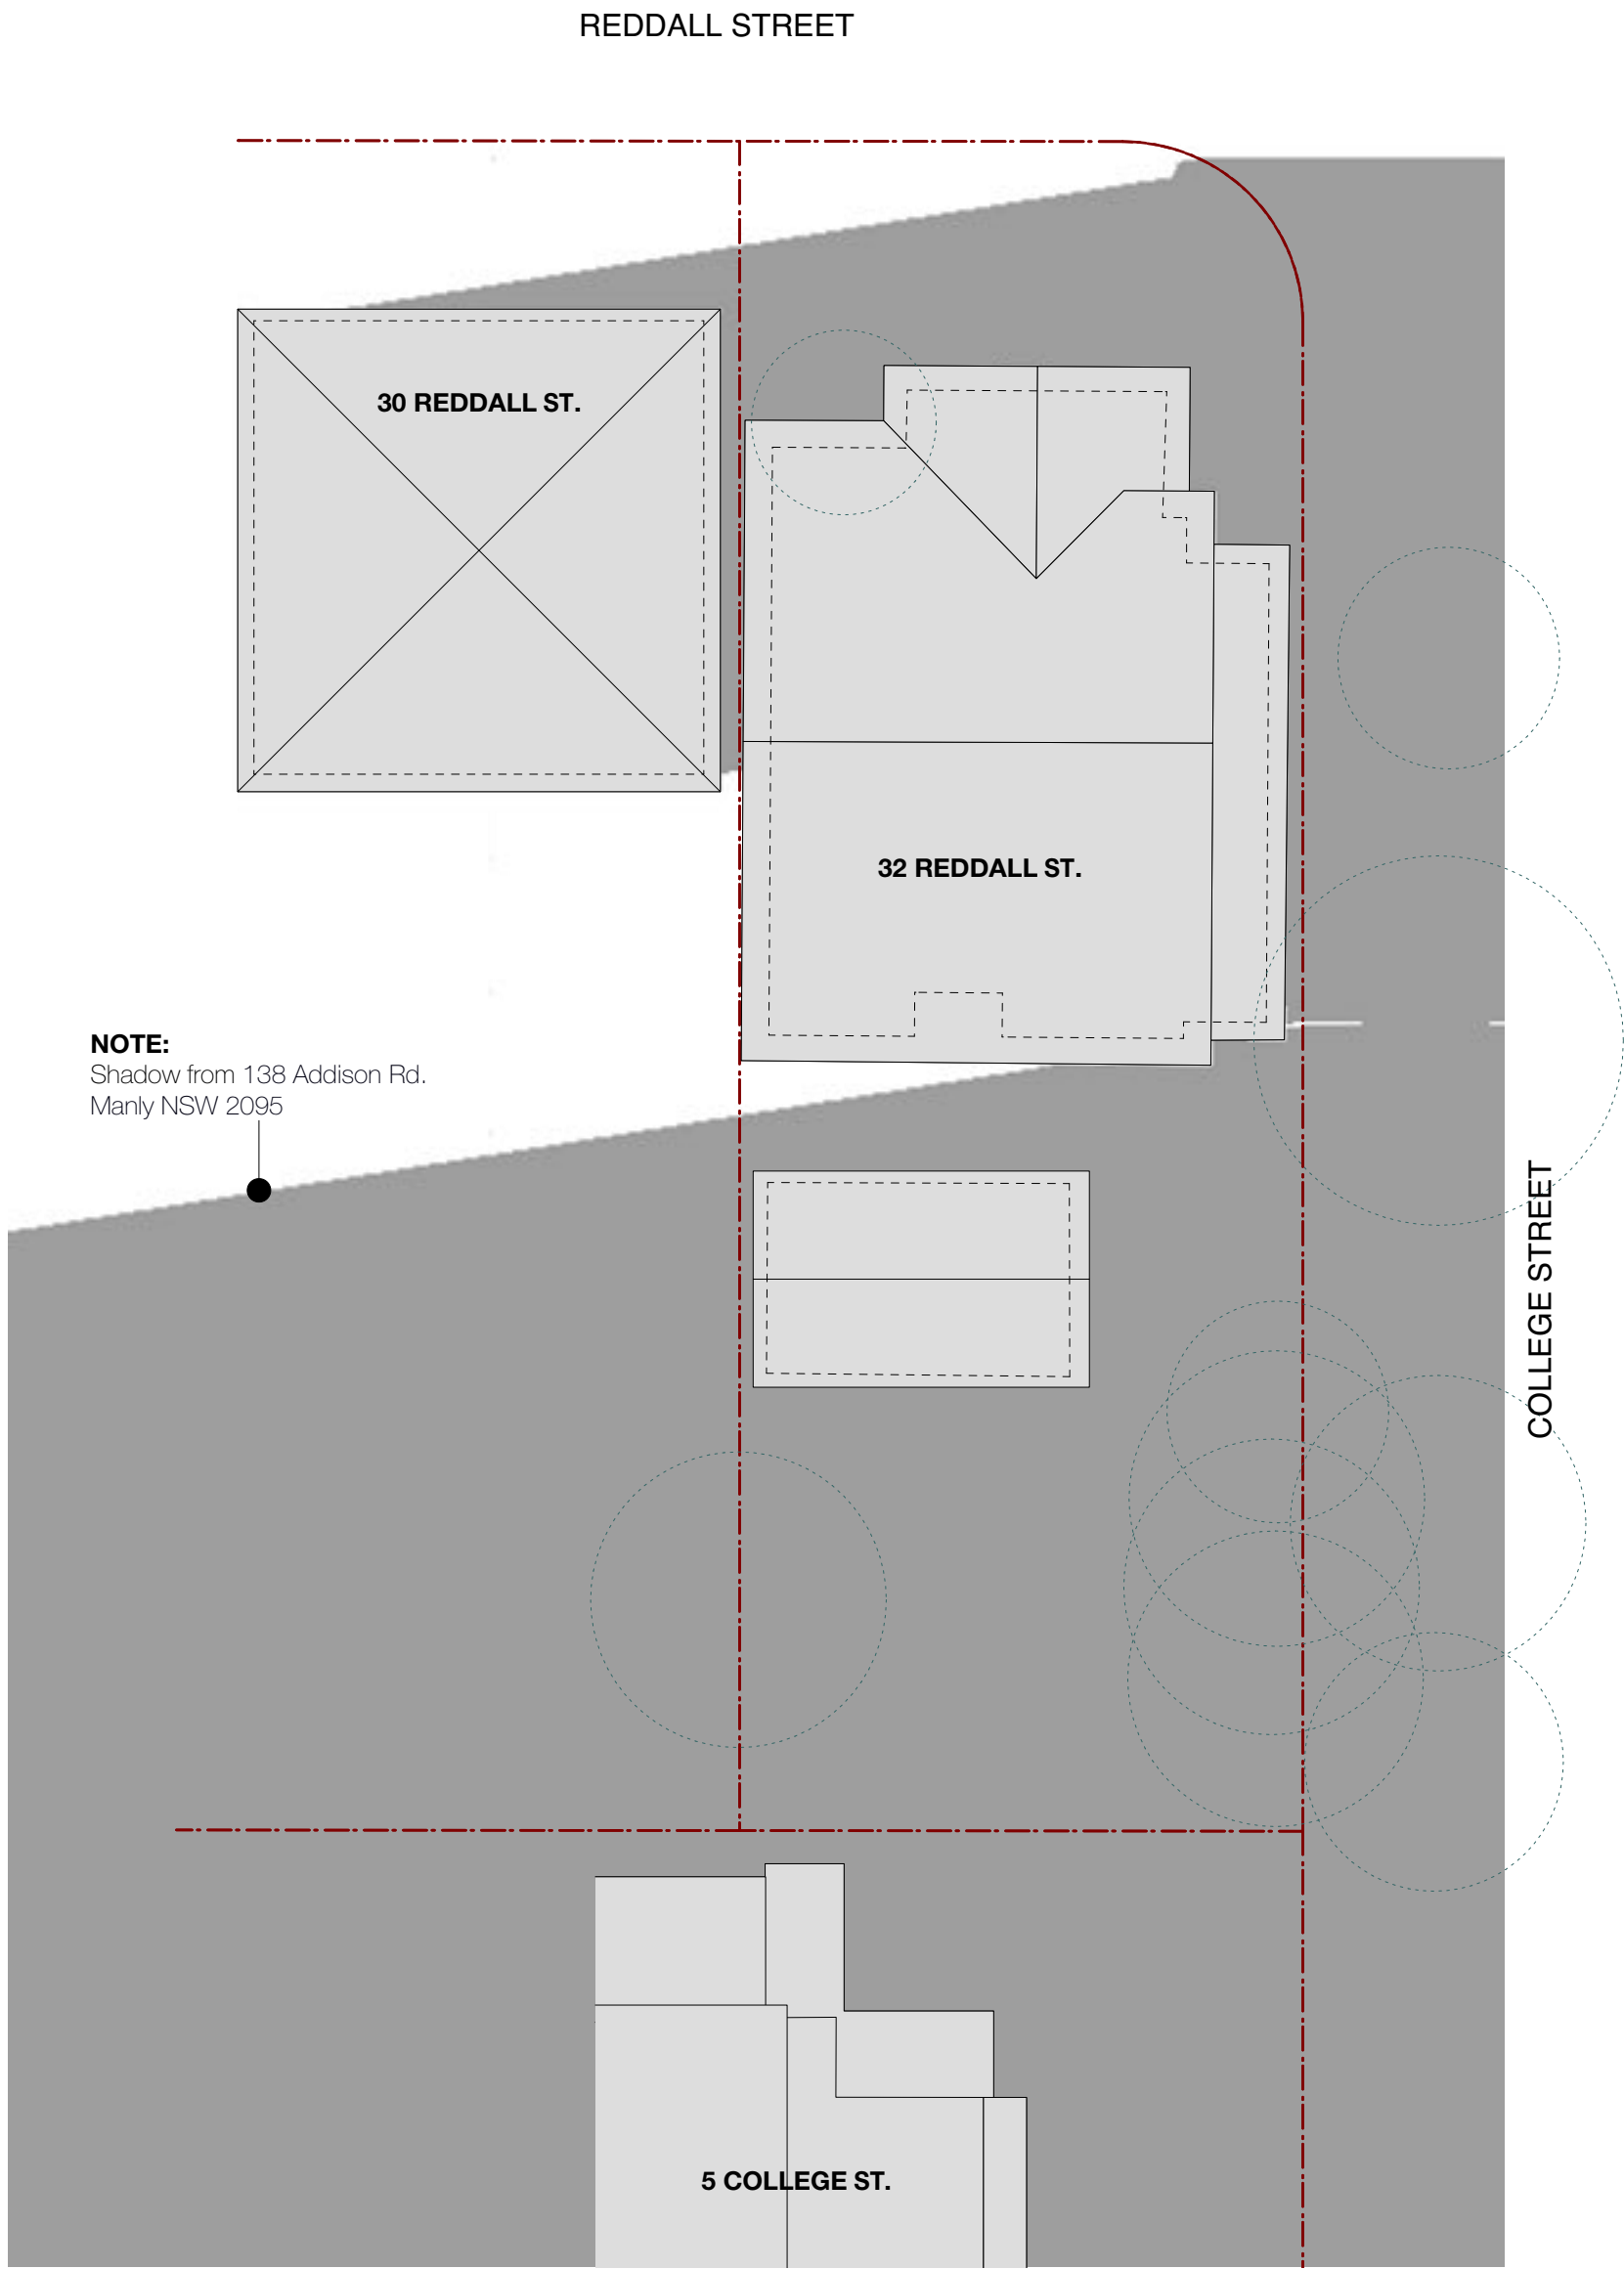

EXISTING SHADOW - 21 June 3:00 pm

EATON ARCHITECTS
PO Box 849, Manly NSW 1655
info@bkharchitects.com.au
0422 392 710

client
Thomas Residence

address
32 Reddall Street Manly NSW

A Development Application
amendment

02.03.2021



1:200 @ A1
scale

0021
project number



JE
drawn by

drawing title
**SHADOW DIAGRAMS
EXISTING SHADOWS**


drawing number
A07-A

All works to be in accordance with Australian Standards, The Building Code of Australia, other relevant codes, and with Manufacturers' recommendations and instructions. Do not scale from drawings. Verify all dimensions on site prior to construction.


NOTE:
INFORMATION EXTRACTED FROM
SURVEY DRAWING: 17970detail - 06/08/18
PREPARED BY C.M.S. SURVEYORS

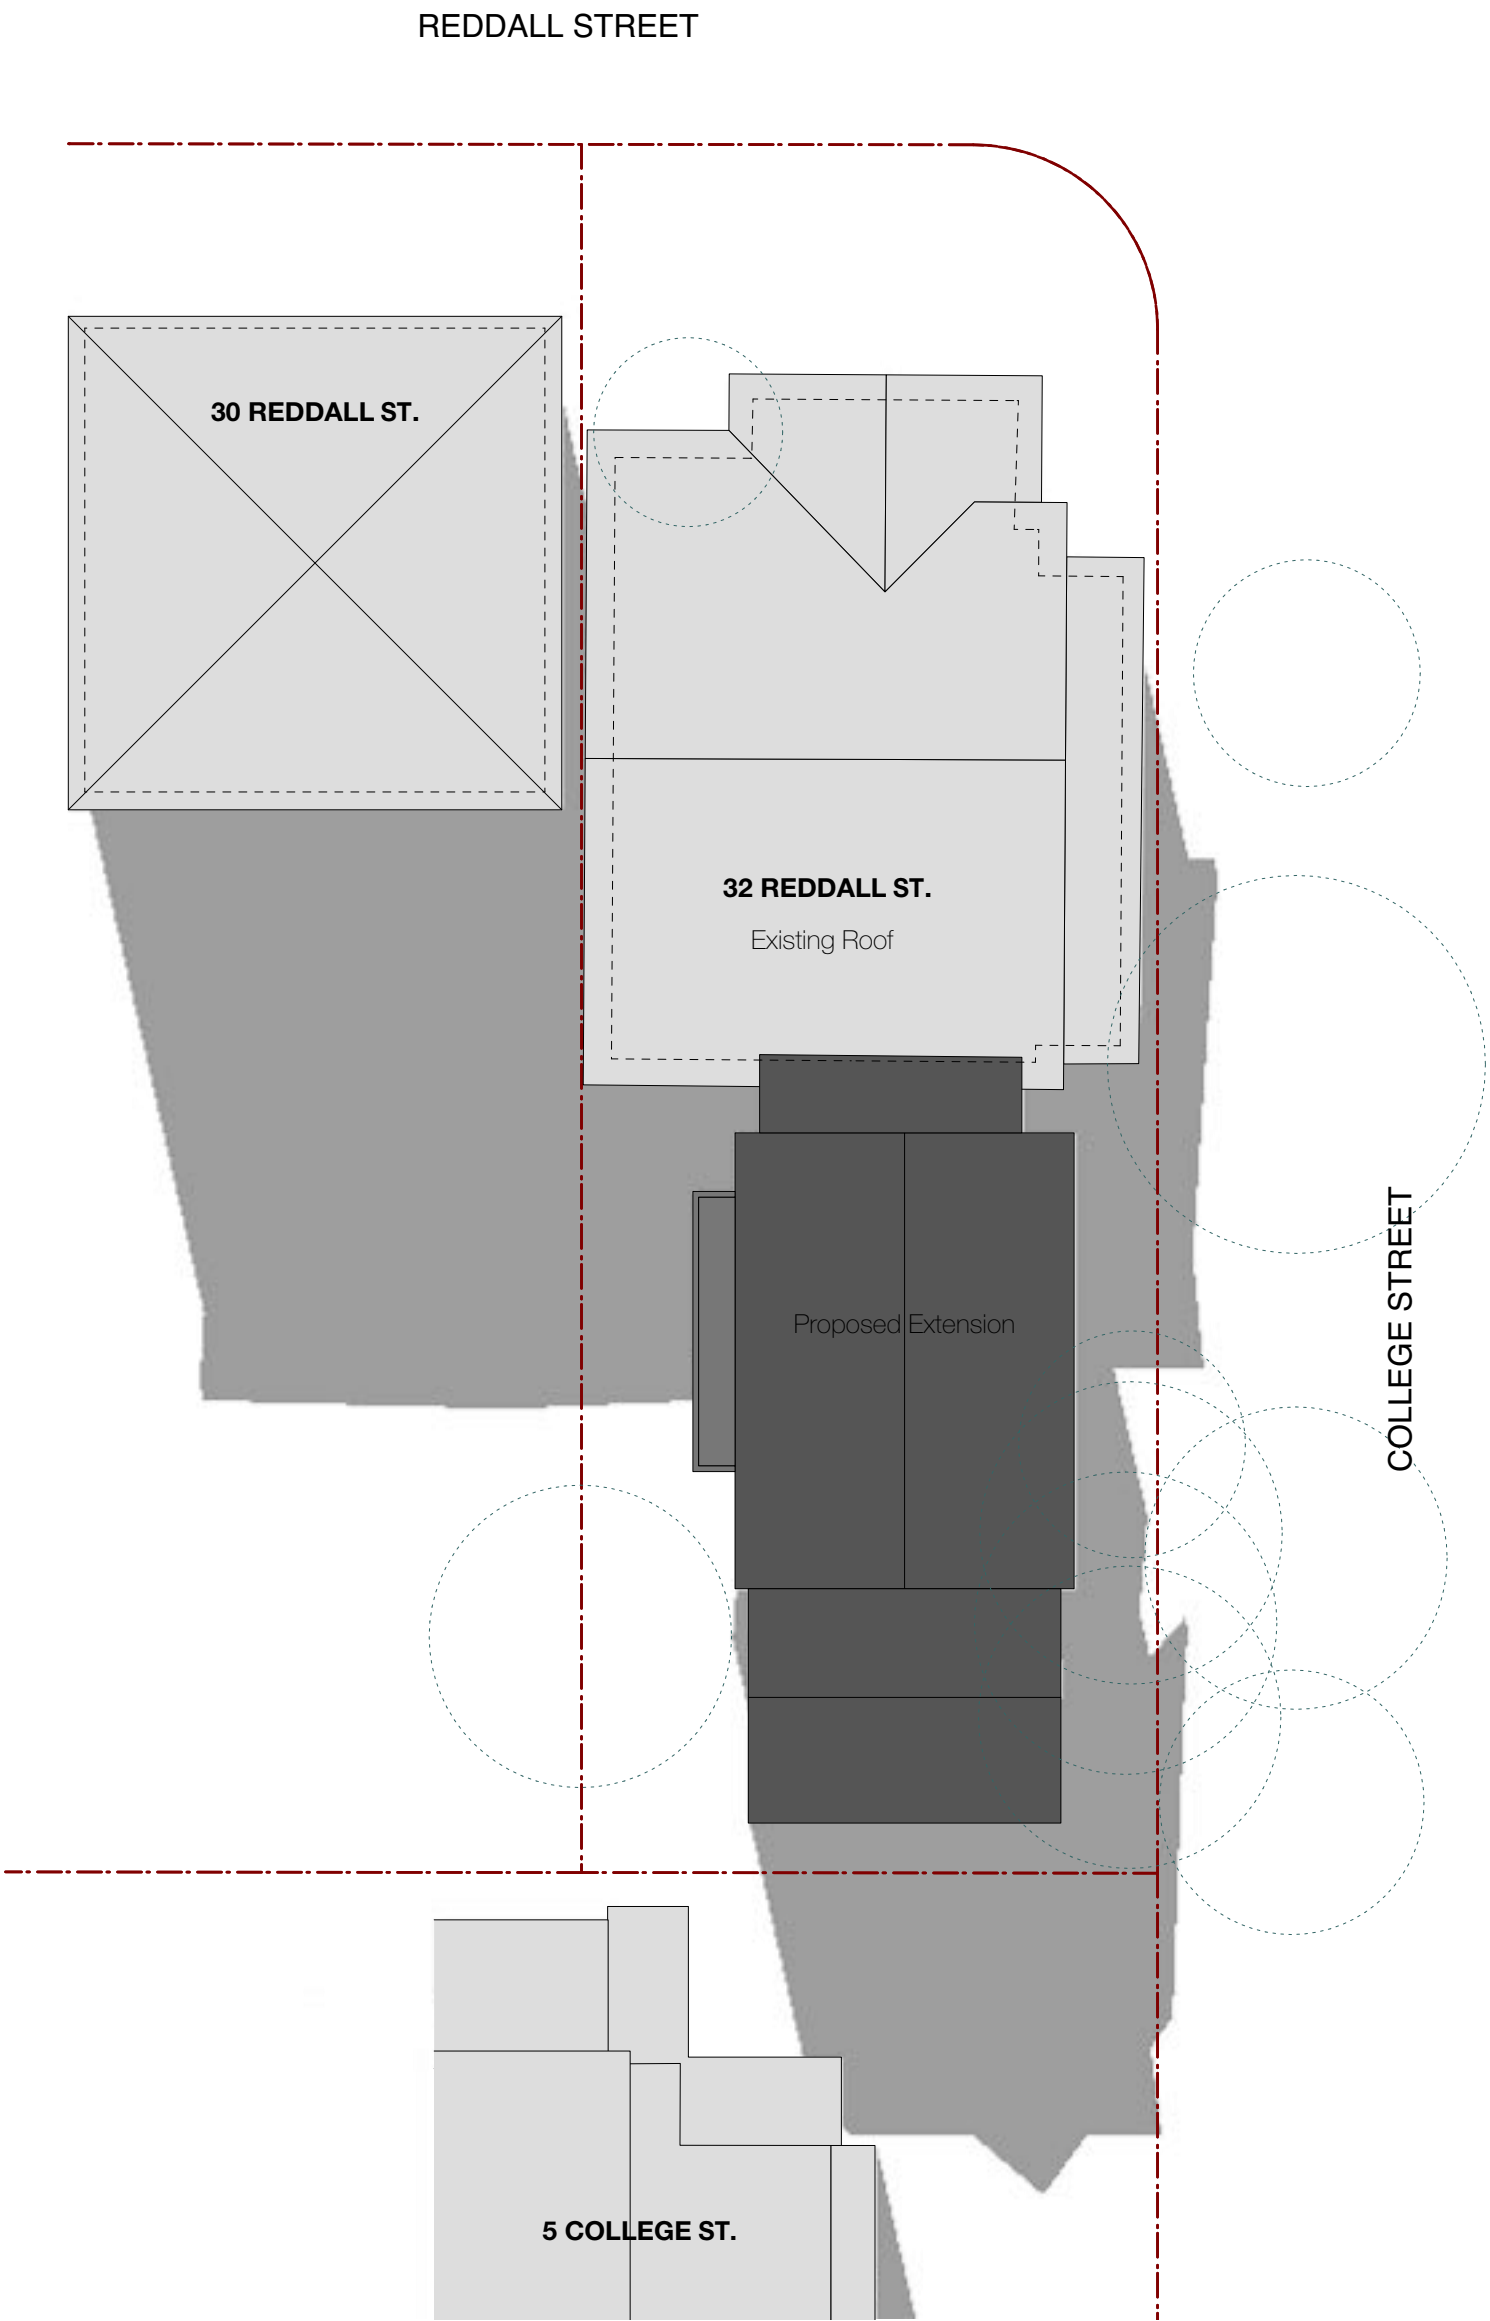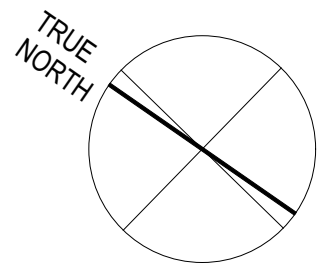

PROPOSED SHADOW - 21 June 9:00 am

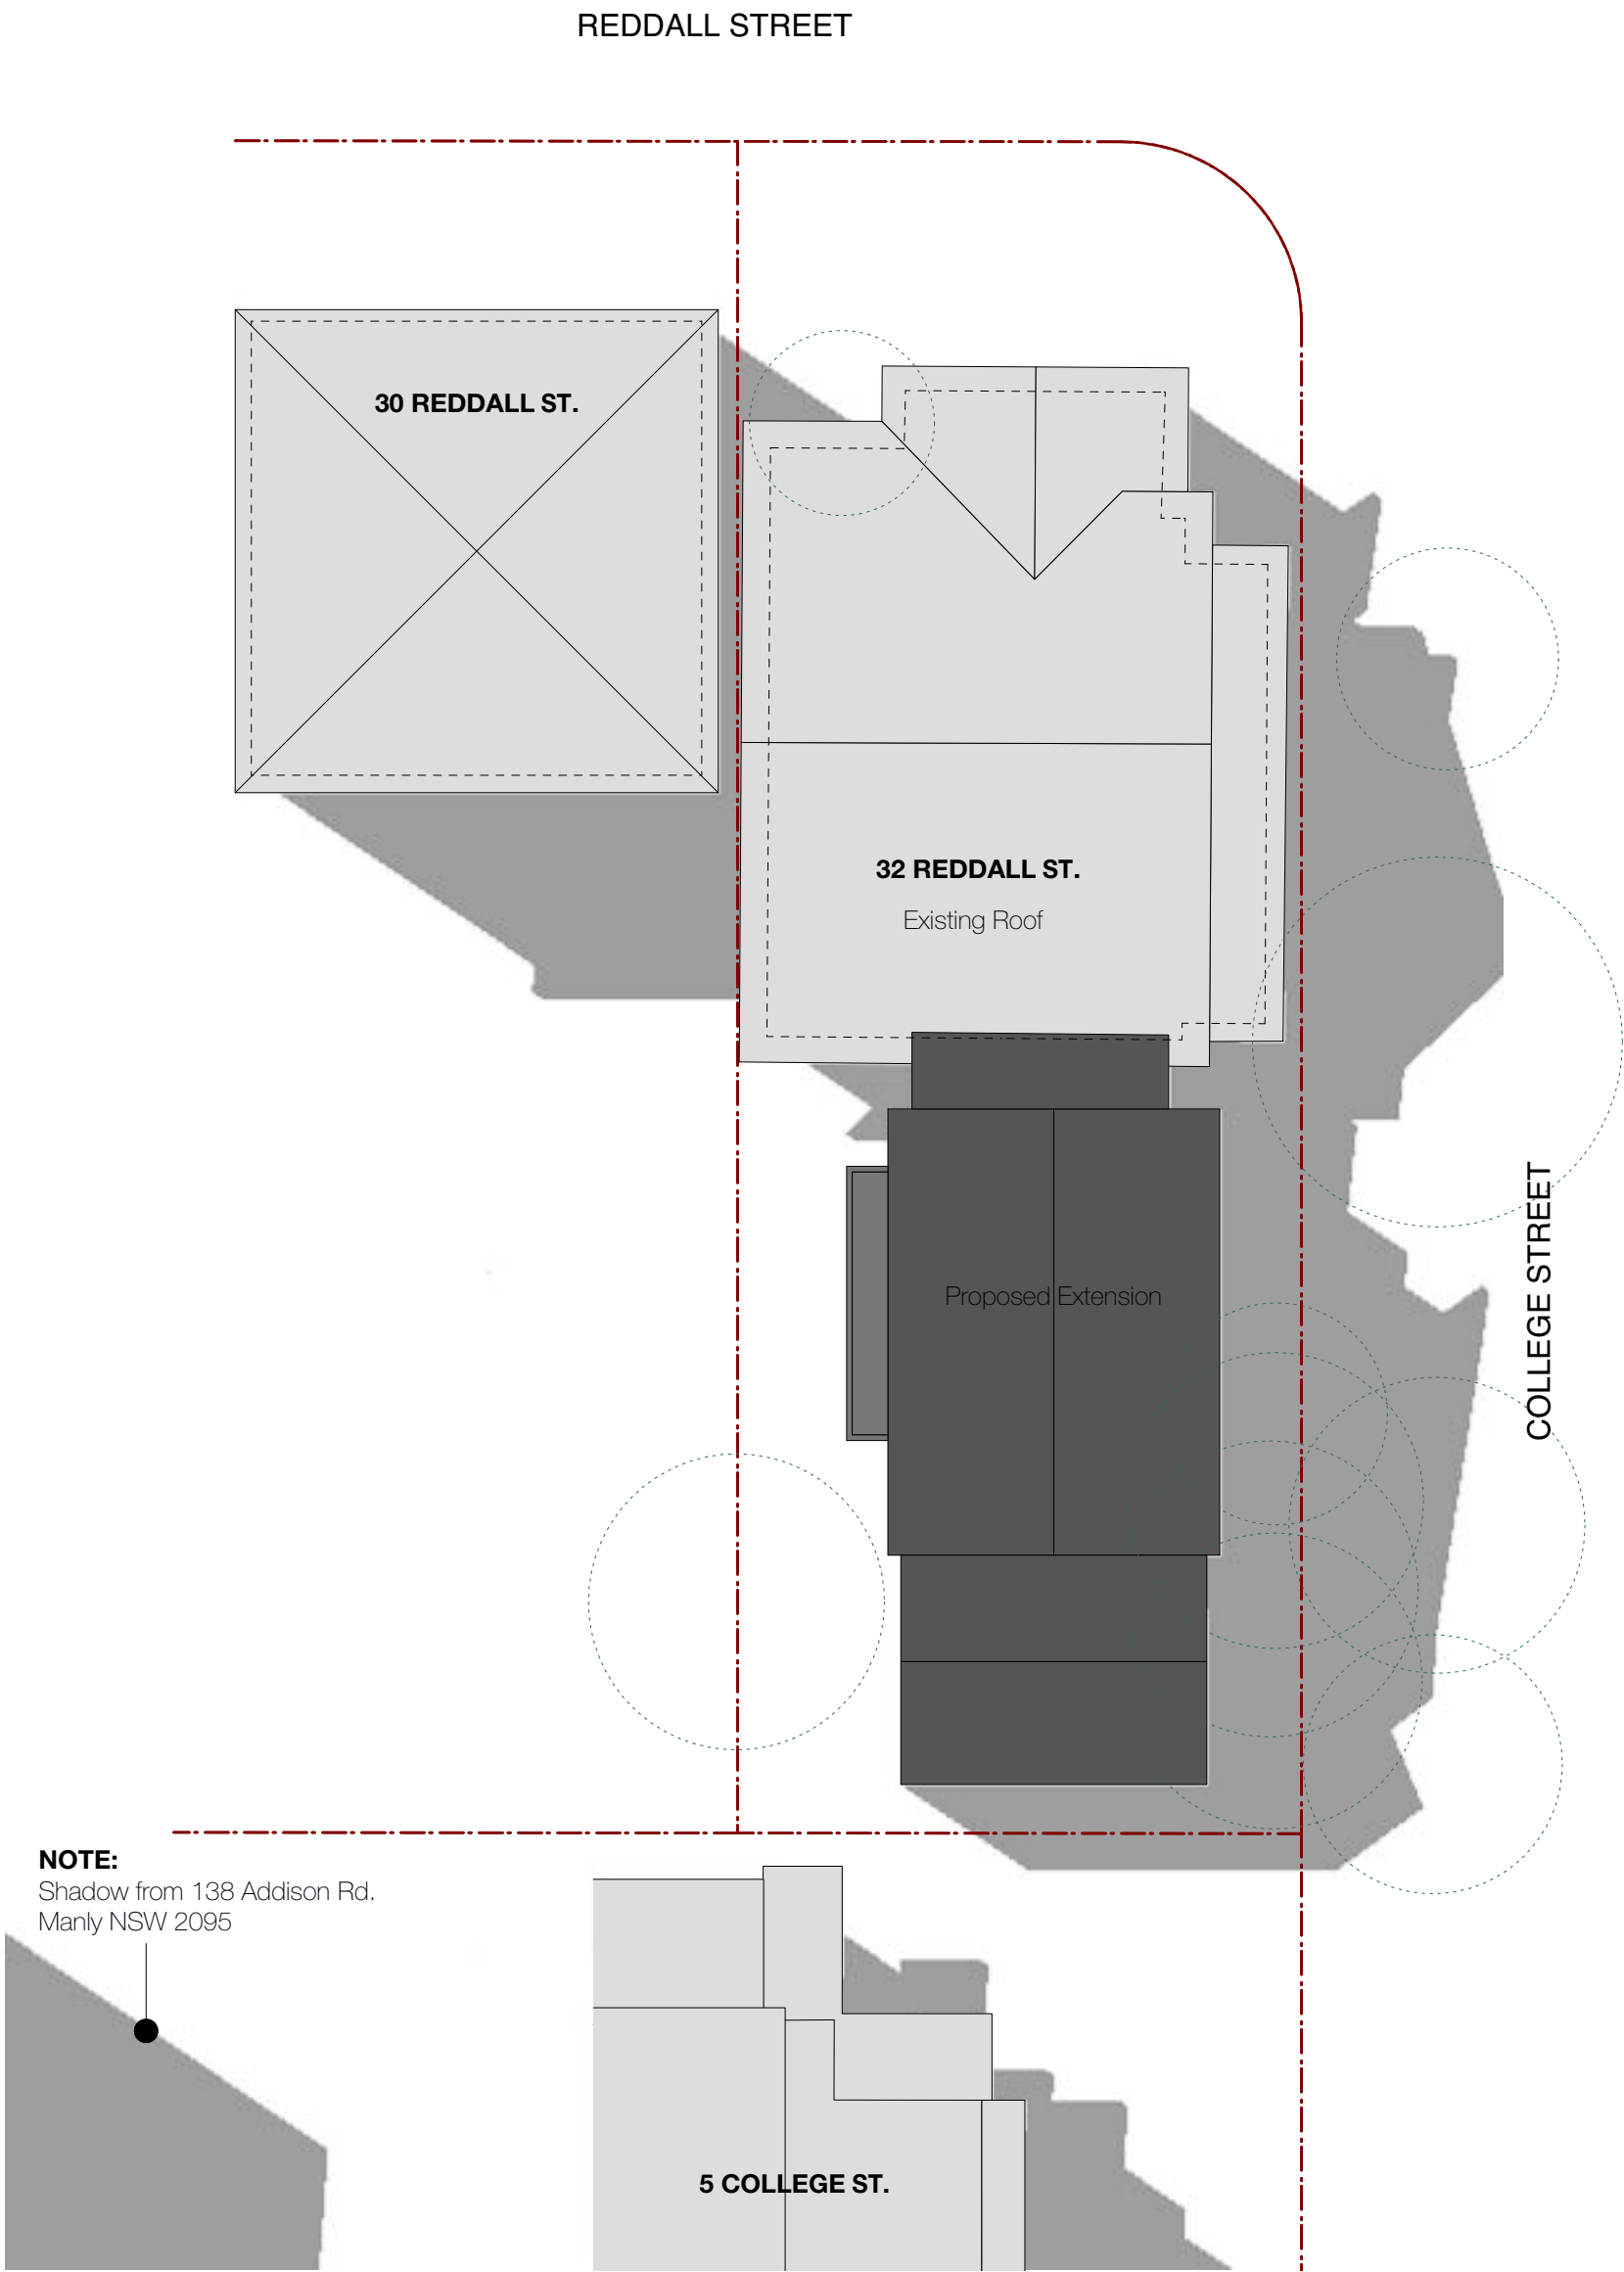

PROPOSED SHADOW - 21 June 12:00 pm

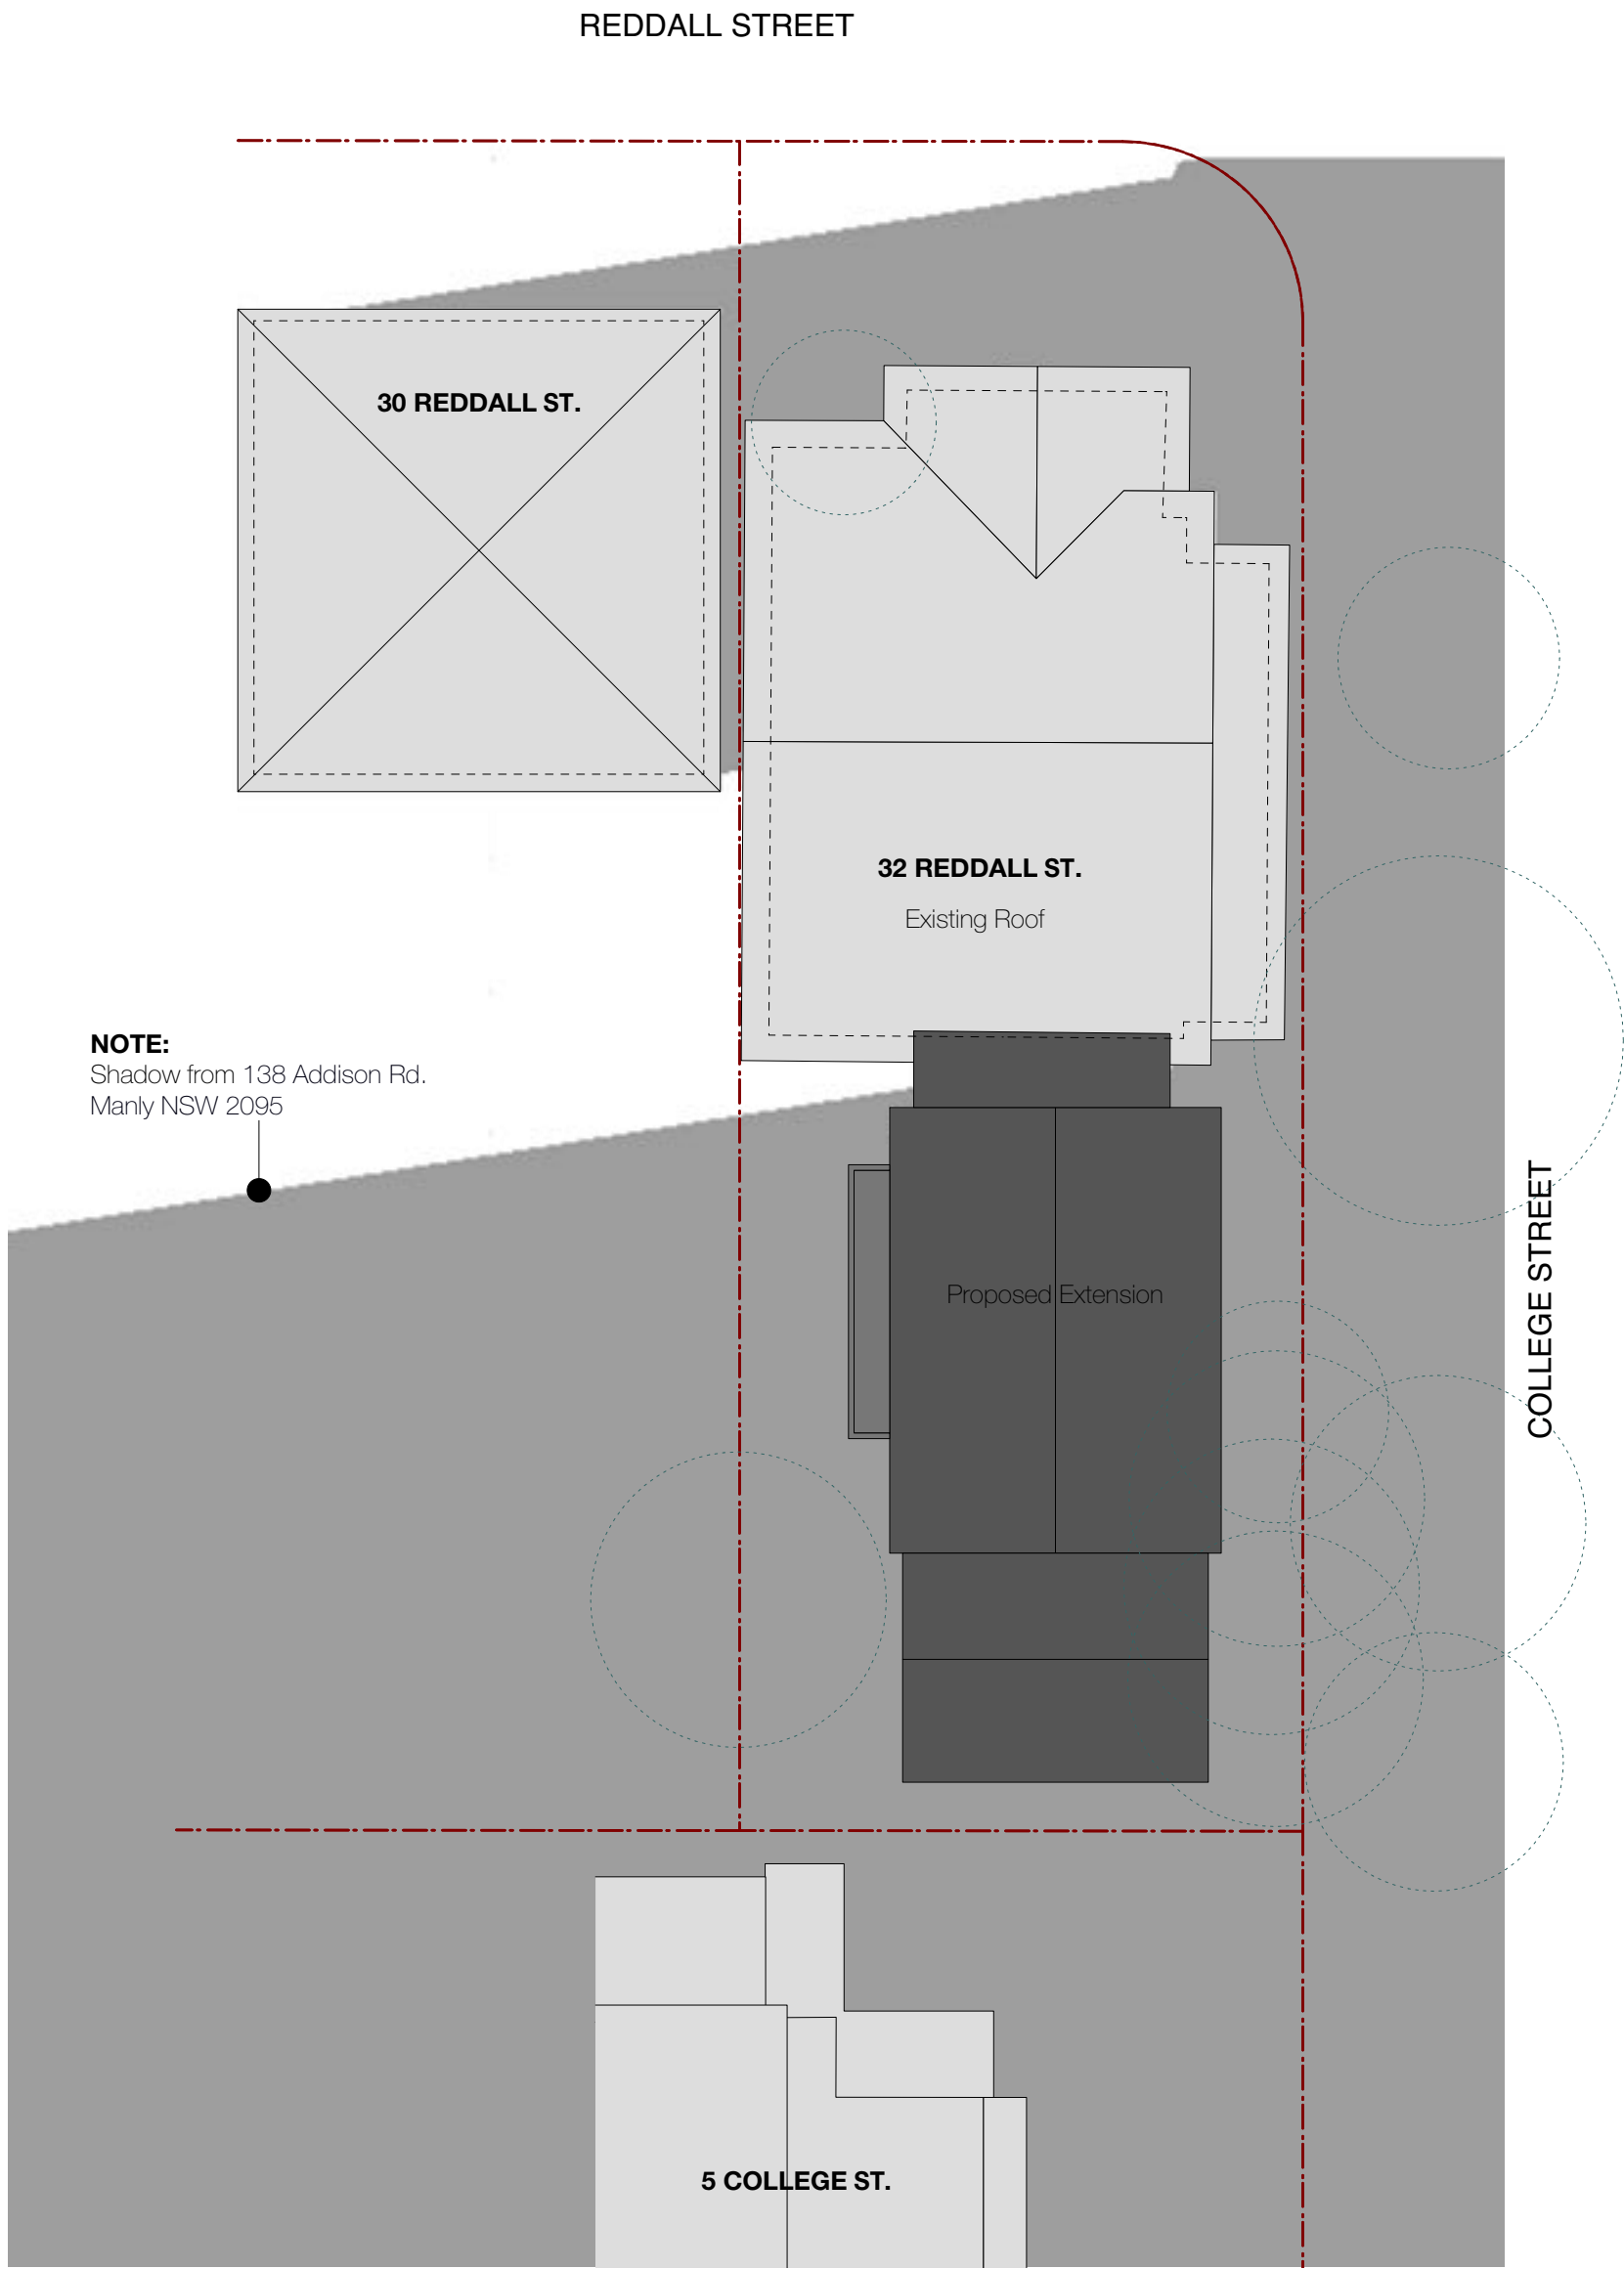

PROPOSED SHADOW - 21 June 3:00 pm