



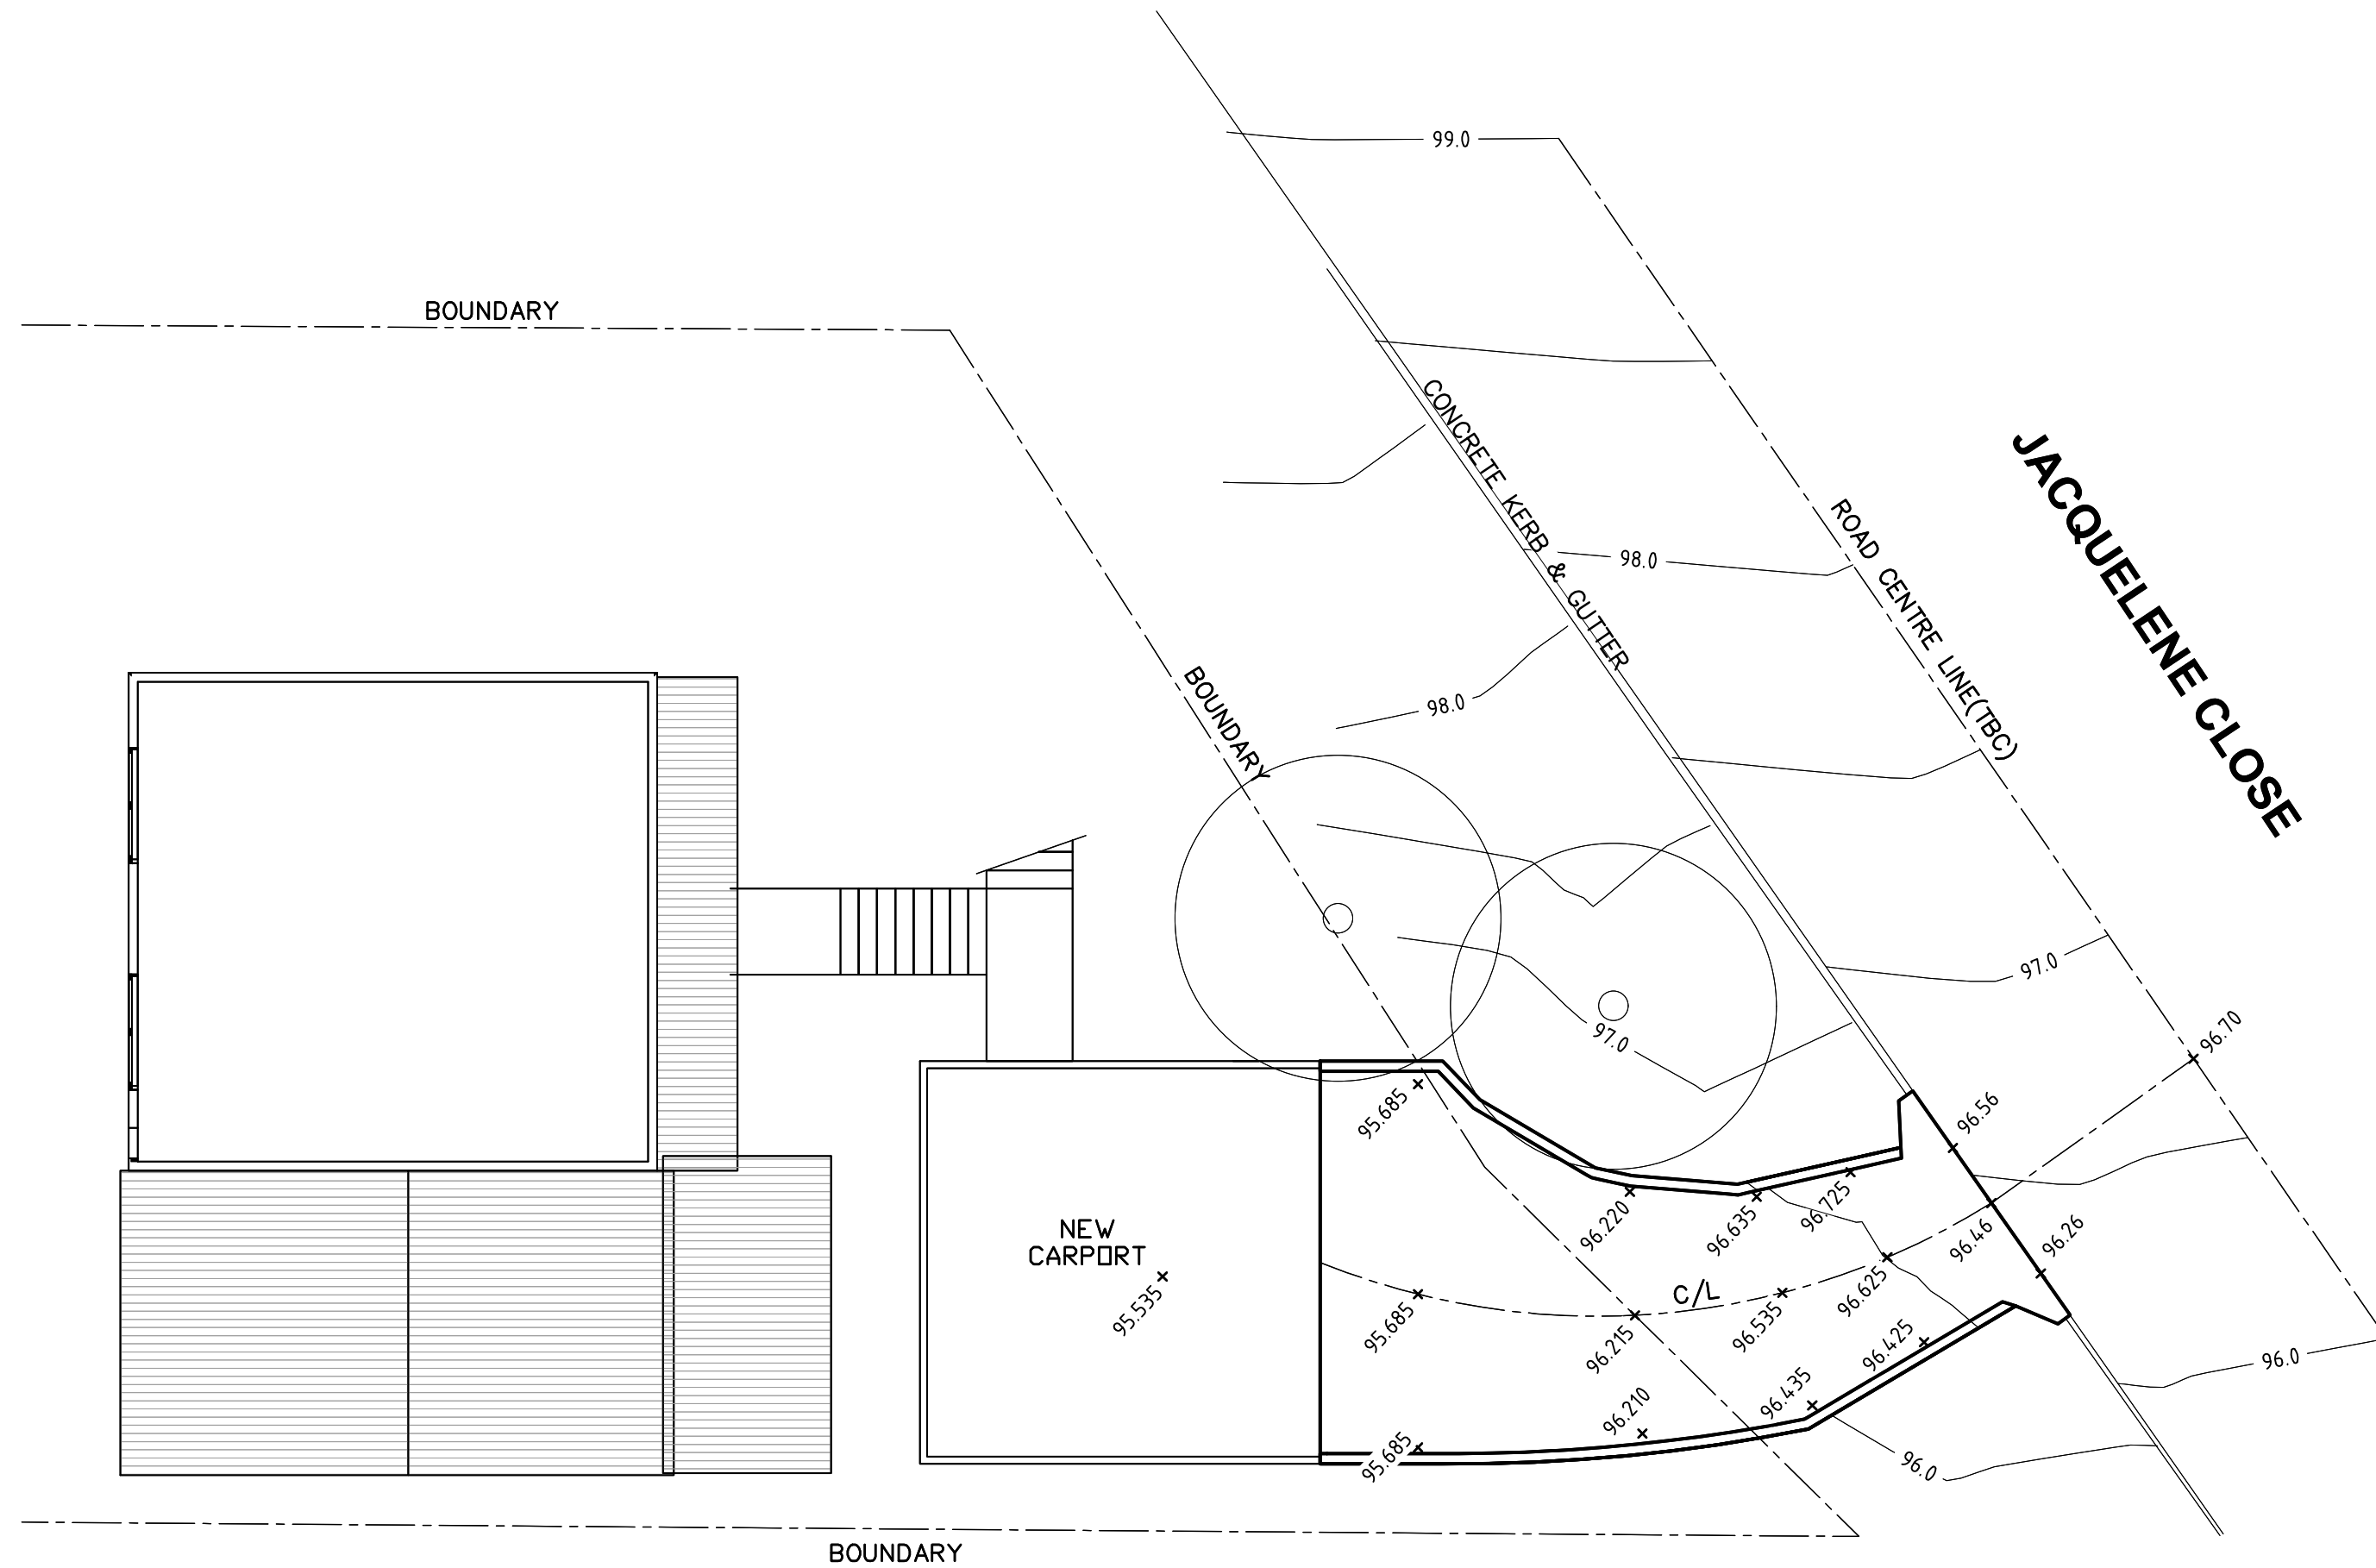


DRIVEWAY PLAN
1:100

NOTE: CAR HORIZONTAL SWEEP PATH ANALYSIS TO BE DETERMINED BY OTHERS.

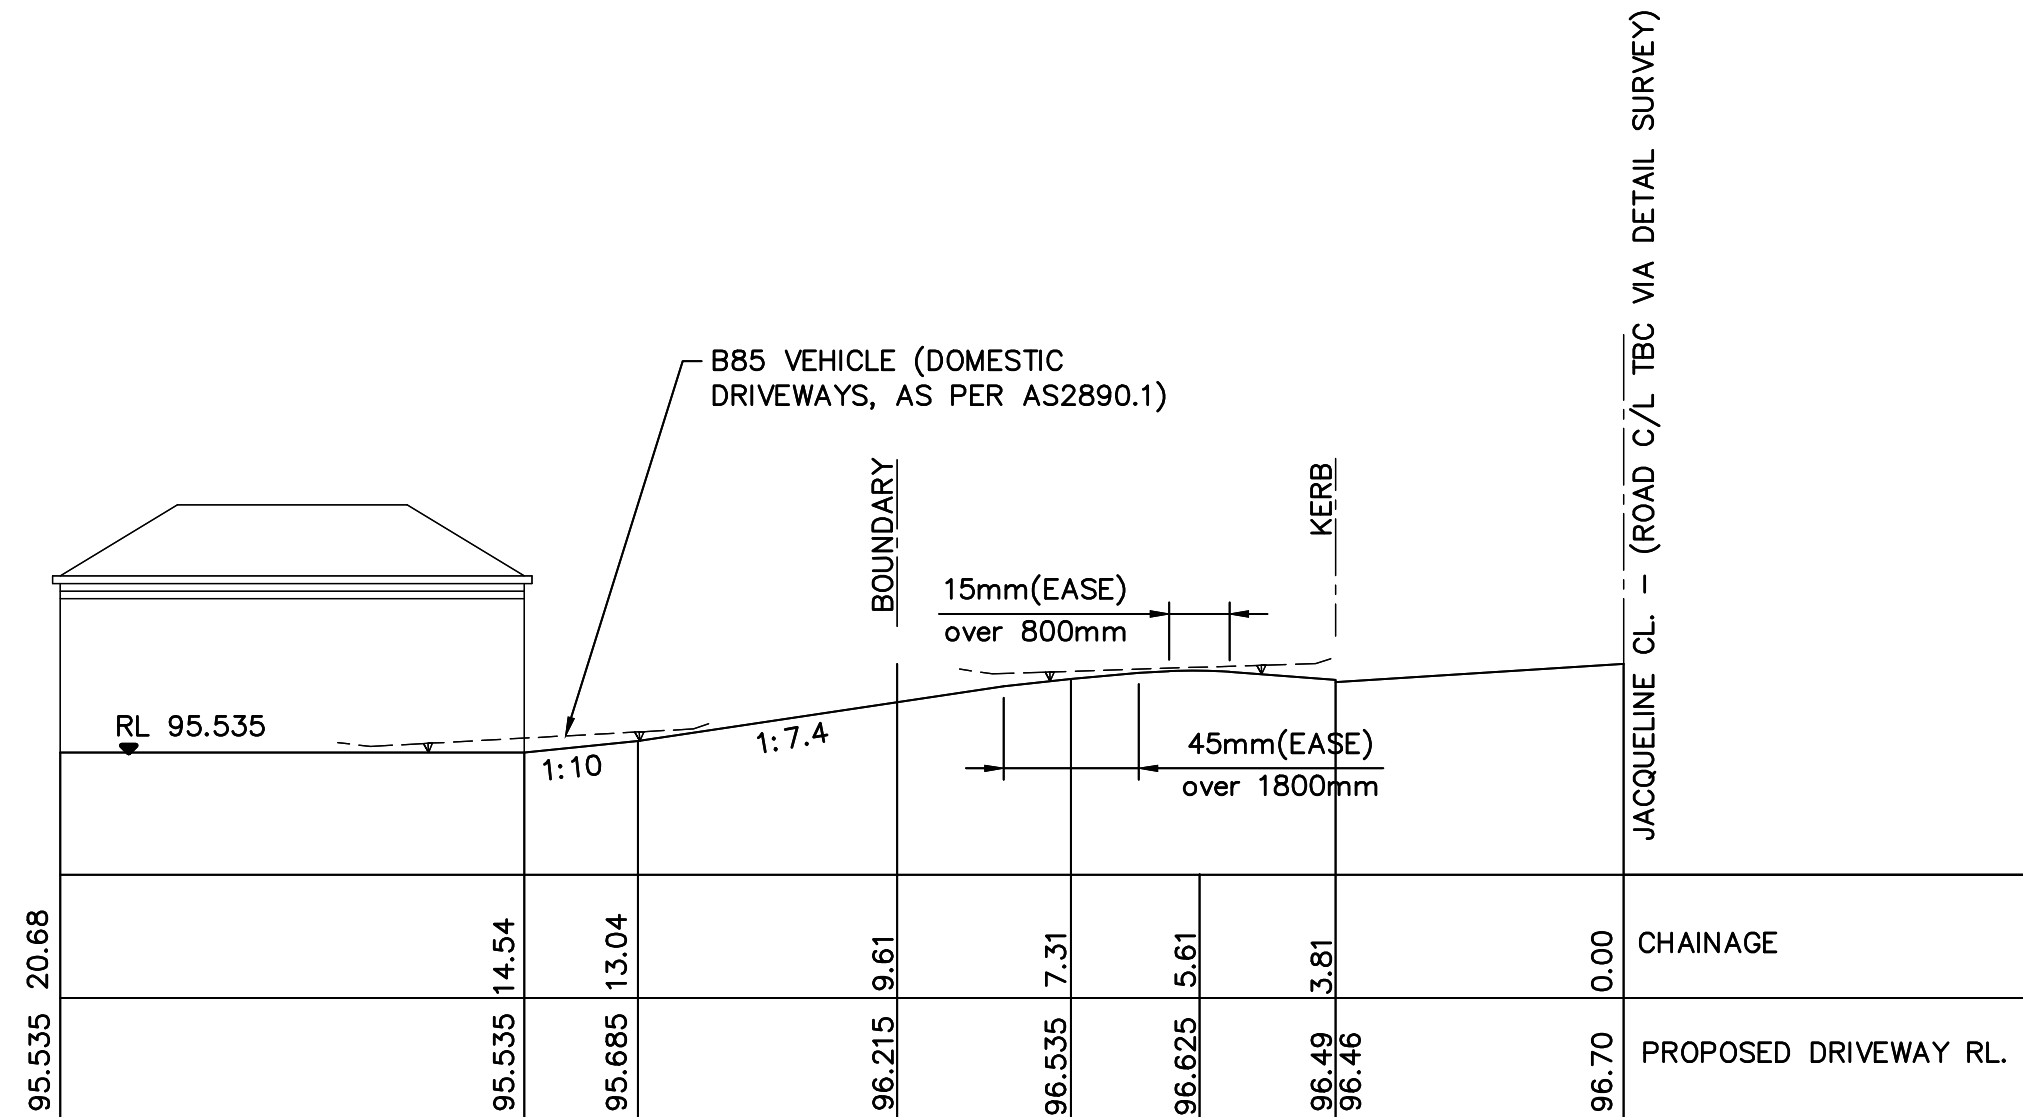

DRIVEWAY LONGITUDINAL SECTION AT DRIVEWAY CENTRELINE
EXTRA LOW STANDARD VEHICLE CROSSING PROFILE(AS PER COUNCIL'S SPECIFICATIONS)
1: 50

D	RE-ISSUED FOR DA	2/6/23	RH	RH
C	RE-ISSUED FOR DA	1/6/23	RH	RH
B	ISSUED FOR DA	09/09/22	RH	RH
A	ISSUED FOR CO-ORDINATION	02/09/21	RH	RH
Revision	Amendment or reason for issue	Issue date	Drawing Completed by	Designed & dwg. checked by

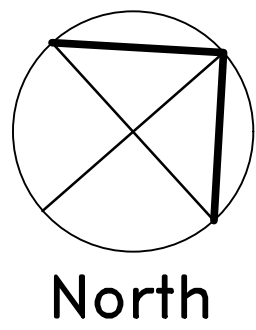

- HEINZ -
CONSULTING ENGINEERING
RADIMHEINZ@GMAIL.COM
PH: 0404-770980

Project ALTERATIONS AN ADDITONS 6 JACQUELINE CL BAYVIEW		Drawing Title DRIVEWAY ANALYSIS.		
Client JOHN WILSON & KATHARINE ABBOTT		Scales 1:100,50	Client Project No. —	
Architect / Project Manager PROGRESSIVE PLANS		Drawing No. 21S222-C01	Sheet 1 of 1	Revision D