




1 SOUTHEAST ELEVATION 1:200

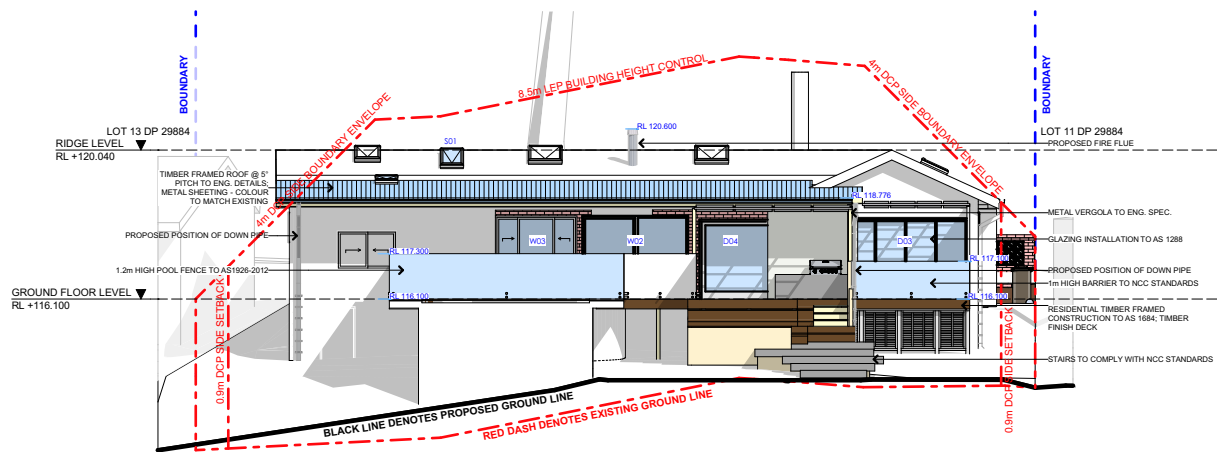


2 NORTHWEST ELEVATION 1:200

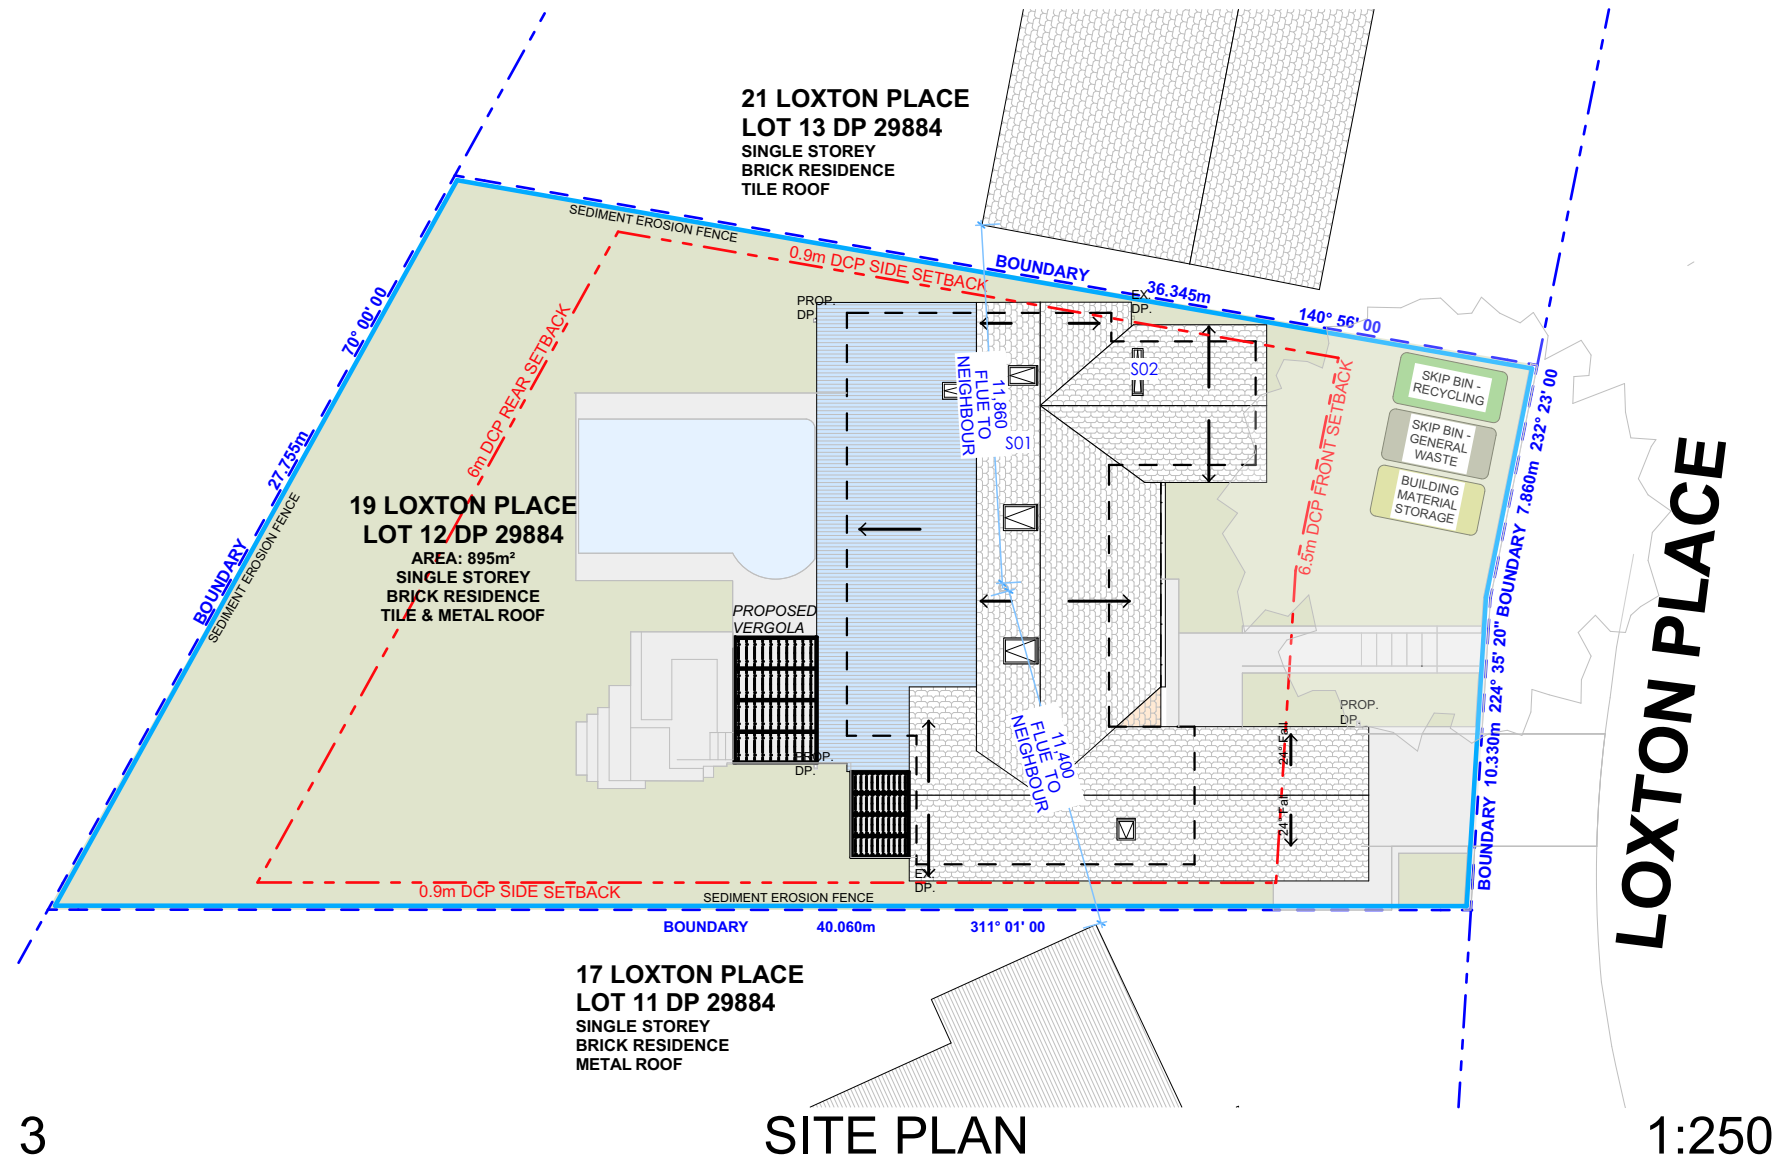

3 SITE PLAN 1:250

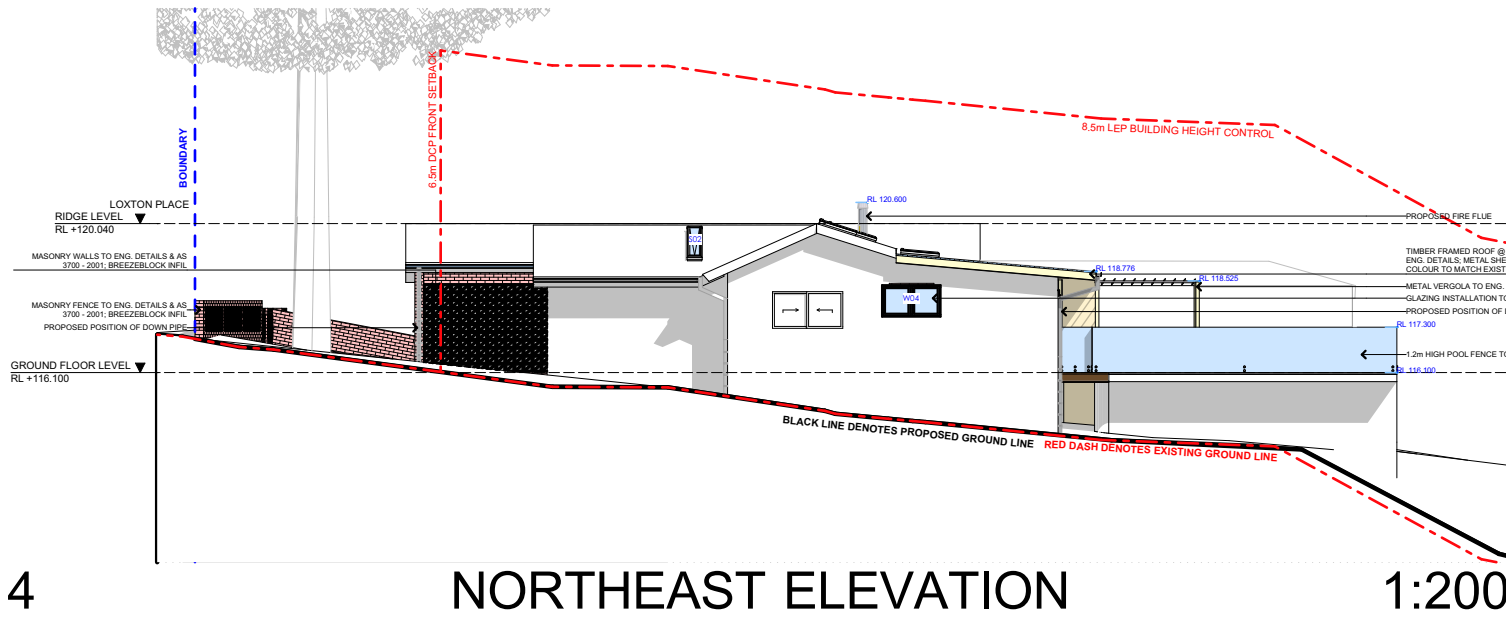

4 NORTHEAST ELEVATION 1:200

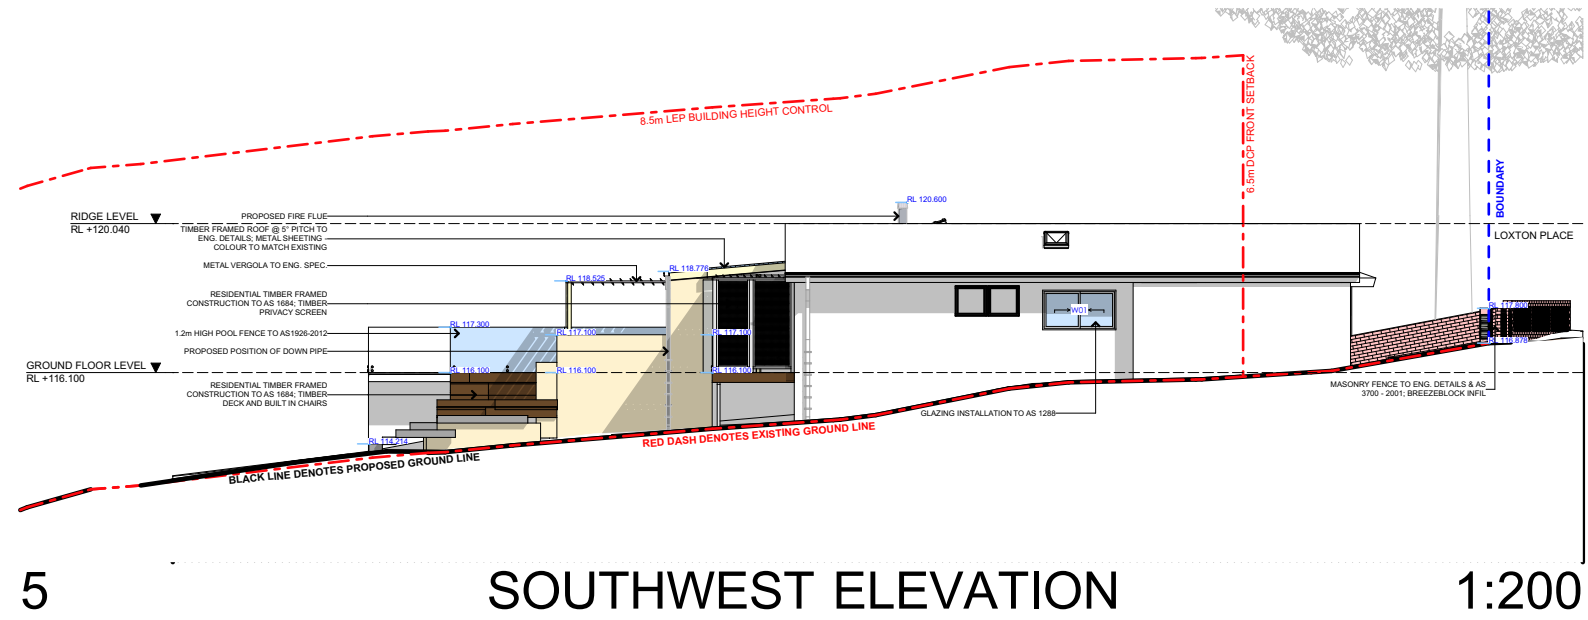

5 SOUTHWEST ELEVATION 1:200