

DATE	ISSUE NO.	ISSUE + REVISIONS
17.12.24	DRAFT	FOR INFORMATION
27.01.25	01	DEVELOPMENT APPLICATION
31.01.25	02	DEVELOPMENT APPLICATION
18.02.25	03	DEVELOPMENT APPLICATION

PRIOR TO THE COMMENCEMENT OF WORK, SURVEY AND VERIFY ALL GRIDLINES. CHECK ALL DIMENSIONS ON SITE. USE FIGURED DIMENSIONS ONLY DO NOT SCALE. COMPLY WITH RELEVANT AUTHORITIES REQUIREMENTS. COMPLY WITH BUILDING CODE OF AUSTRALIA. COMPLY WITH ALL RELEVANT AUSTRALIAN STANDARDS. COPYRIGHT IN ALL DOCUMENTS AND DRAWINGS PREPARED BY LANE & GROVE (L&G)

#### GENERAL NOTES

1.0 ALL DIMENSIONS AND SITE CONDITIONS SHALL BE VERIFIED BY THE CONTRACTOR PRIOR TO THE COMMENCEMENT OF WORK

1.1 DO NOT SCALE FROM DRAWINGS, USE FIGURED DIMENSIONS ONLY

1.2 ALL SPECIFIED FINISHES TO BE APPROVED BY L&G PRIOR TO FABRICATION. BUILDER TO PROVIDE L&G WITH SAMPLES

1.3 WALL DIMENSIONS TAKEN TO STUD FRAMES UNLESS NOTED OTHERWISE


1.4 WHERE LIGHTS ARE REMOVED FROM A CIRCUIT, REMAINING LIGHTS SHOULD BE RE WIRING TO EXISTING SWITCH

1.5 BUILDER TO VERIFY ALL FIXING METHODS OF ANY ITEM TO EXISTING MASONRY WALLS AND ALLOW SUFFICIENT SYSTEMS TO APPROPRIATELY AND SECURELY FIX SUCH ITEMS

LANE & GROVE

21 BREAM ST,  
COOGEE  
NSW, Australia, 2031

DEB@LANEANDGROVE.COM.AU  
0421 745 224  
MARGOT@LANEANDGROVE.COM.AU  
0402 529 355

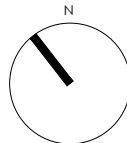

PROJECT  
BODYLOVE FITOUT  
MANLY, NSW

DEVELOPMENT  
APPLICATION


DRAWING  
EXISTING TENANCY PLAN

PROJECT NO.  
69

SCALE@A3  
1 : 100

DWG NO.  
DA\_A01

ISSUE  
03

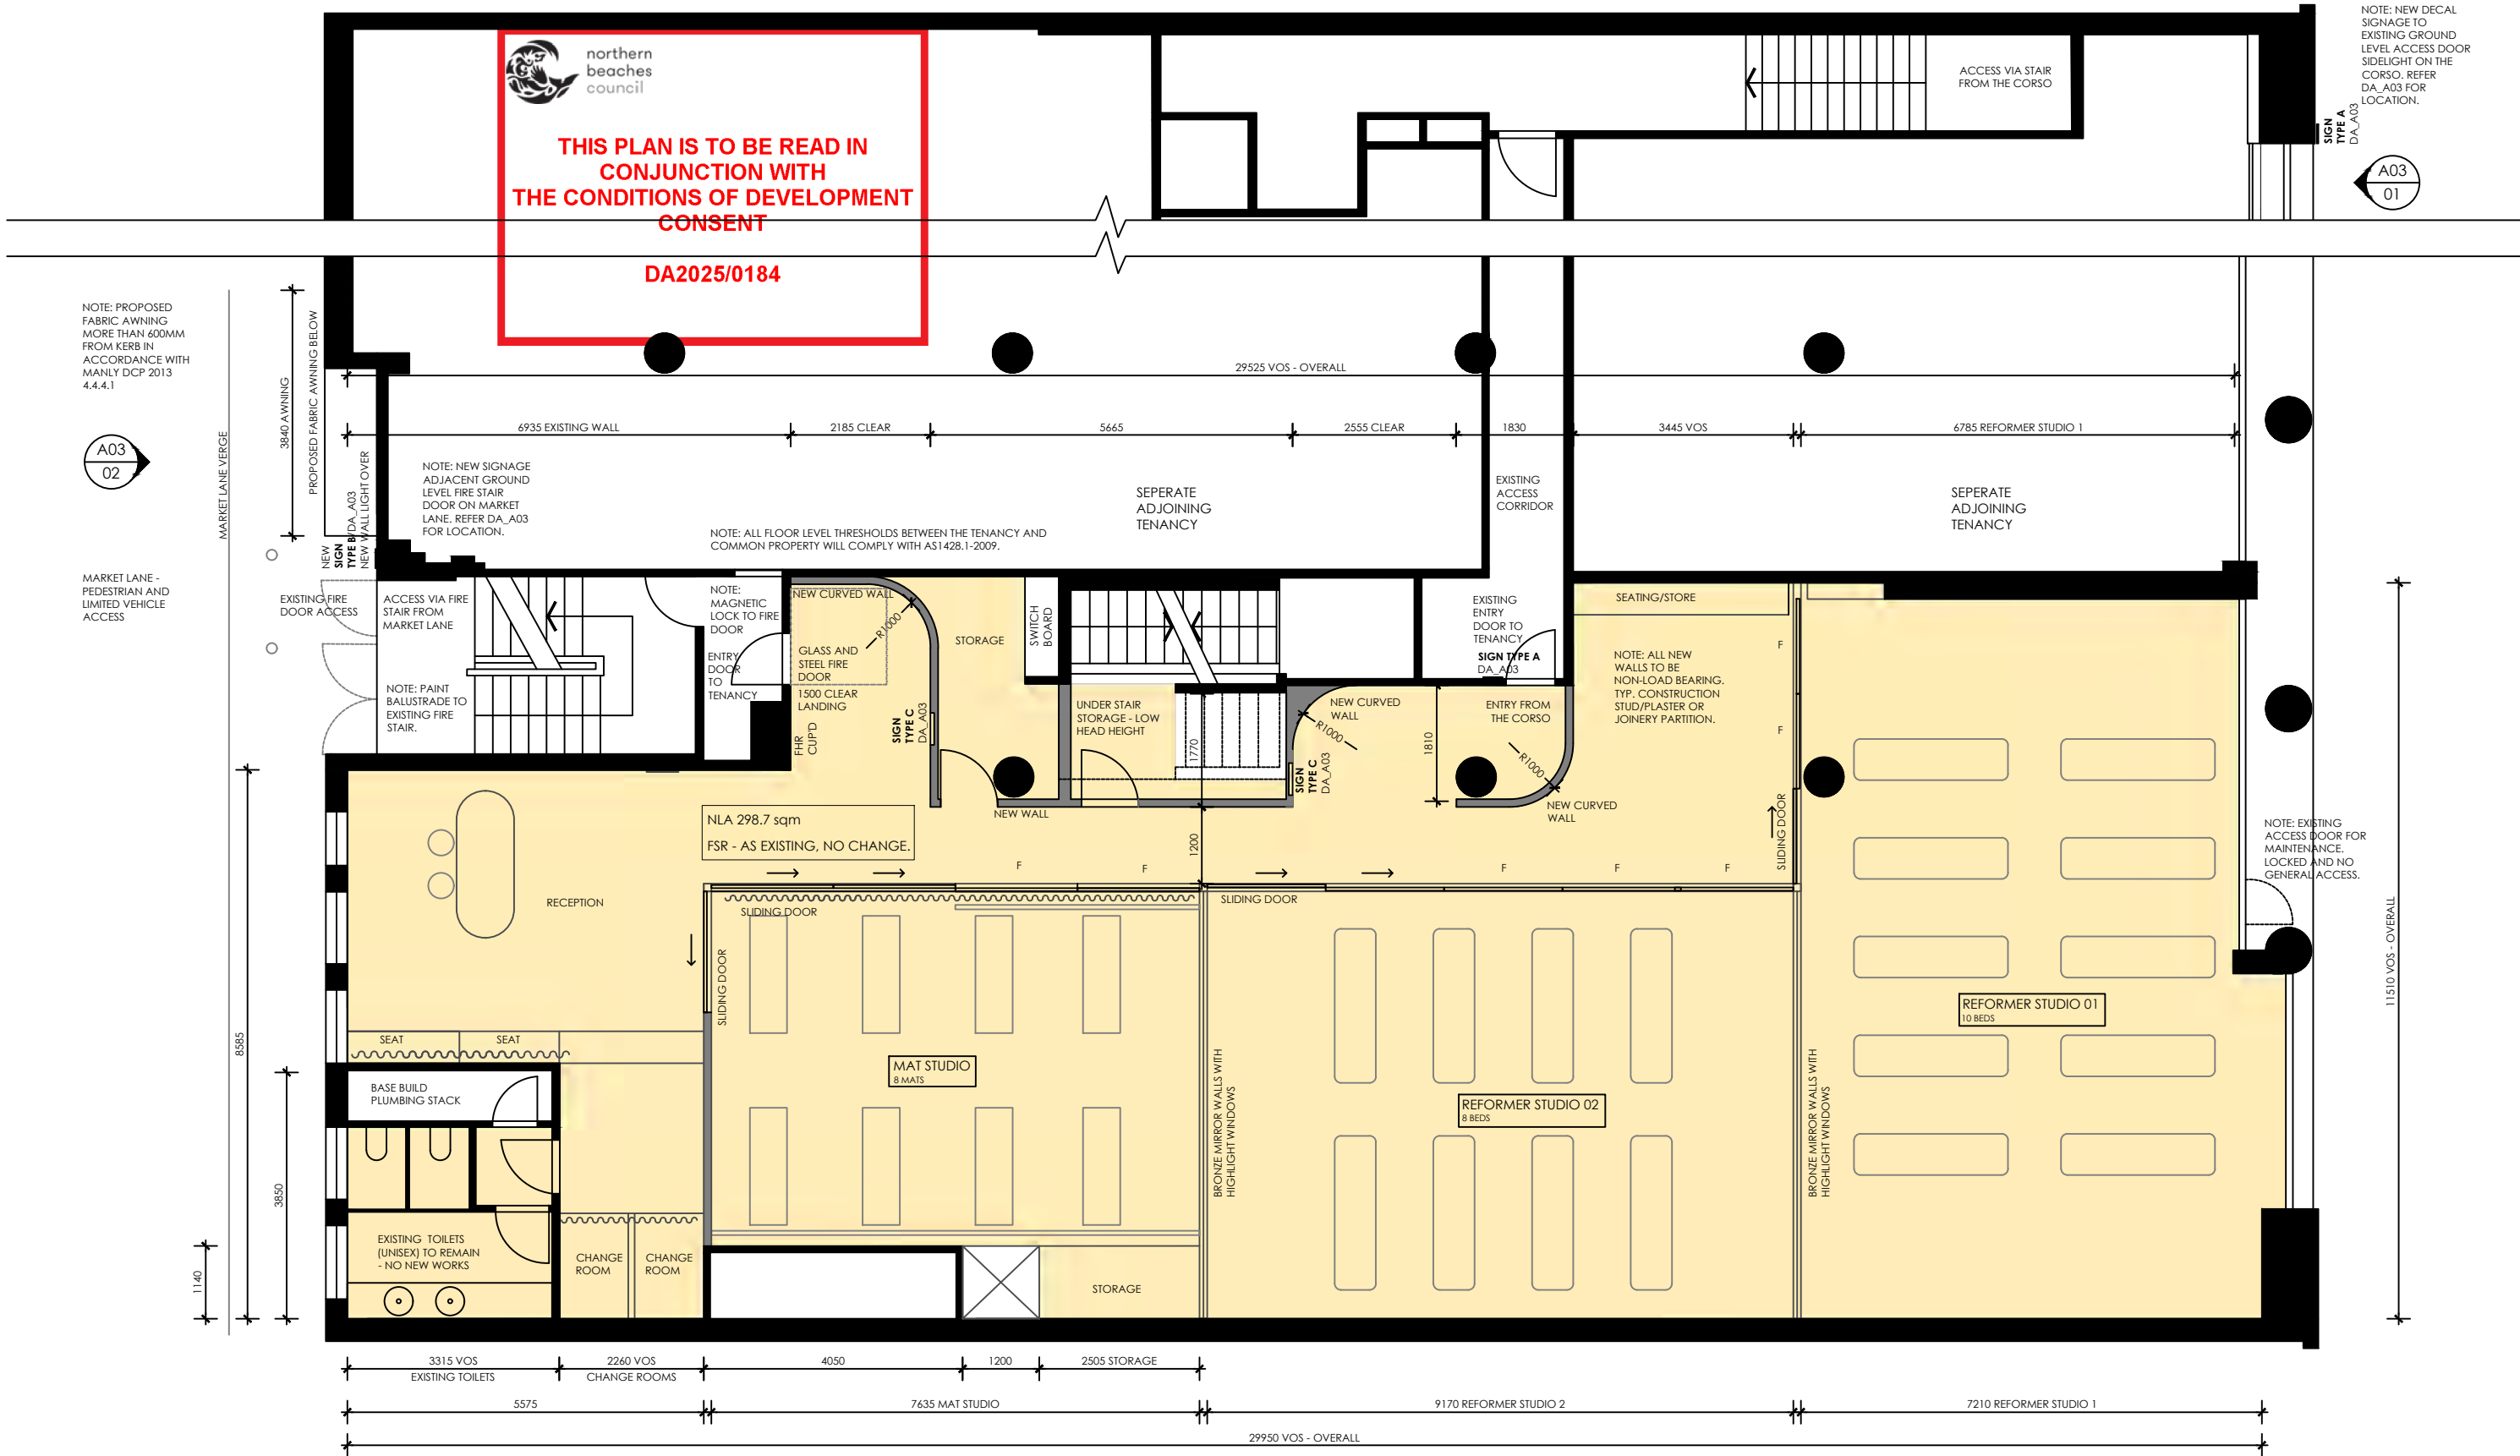

DATE	ISSUE NO.	ISSUE + REVISIONS
17.12.24	DRAFT	FOR INFORMATION
27.01.25	01	DEVELOPMENT APPLICATION
31.01.25	02	DEVELOPMENT APPLICATION
18.02.25	03	DEVELOPMENT APPLICATION

PRIOR TO THE COMMENCEMENT OF WORK, SURVEY AND VERIFY ALL GRIDLINES. CHECK ALL DIMENSIONS ON SITE USE FIGURED DIMENSIONS ONLY DO NOT SCALE. COMPLY WITH RELEVANT AUTHORITIES REQUIREMENTS. COMPLY WITH BUILDING CODE OF AUSTRALIA. COMPLY WITH ALL RELEVANT AUSTRALIAN STANDARDS. COPYRIGHT IN ALL DOCUMENTS AND DRAWINGS PREPARED BY LANE & GROVE (L&G)

#### GENERAL NOTES

1.0 ALL DIMENSIONS AND SITE CONDITIONS SHALL BE VERIFIED BY THE CONTRACTOR PRIOR TO THE COMMENCEMENT OF WORK

1.1 DO NOT SCALE FROM DRAWINGS, USE FIGURED DIMENSIONS ONLY

1.2 ALL SPECIFIED FINISHES TO BE APPROVED BY L&G PRIOR TO FABRICATION. BUILDER TO PROVIDE L&G WITH SAMPLES

1.3 WALL DIMENSIONS TAKEN TO STUD FRAMES UNLESS NOTED OTHERWISE


1.4 WHERE LIGHTS ARE REMOVED FROM A CIRCUIT, REMAINING LIGHTS SHOULD BE RE WIRING TO EXISTING SWITCH

1.5 BUILDER TO VERIFY ALL FIXING METHODS OF ANY ITEM TO EXISTING MASONRY WALLS AND ALLOW SUFFICIENT SYSTEMS TO APPROPRIATELY AND SECURELY FIX SUCH ITEMS

## LANE & GROVE

21 BREAM ST,  
COOGEE  
NSW, Australia, 2031

DEB@LANEANDGROVE.COM.AU  
0421 745 224  
MARGOT@LANEANDGROVE.COM.AU  
0402 529 355

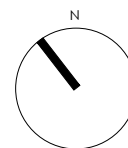

PROJECT  
BODYLOVE FITOUT  
MANLY, NSW

DEVELOPMENT  
APPLICATION


DRAWING  
PROPOSED TENANCY PLAN

PROJECT NO.  
69


SCALE@A3  
1 : 100

DWG NO.  
DA\_A02

ISSUE  
03

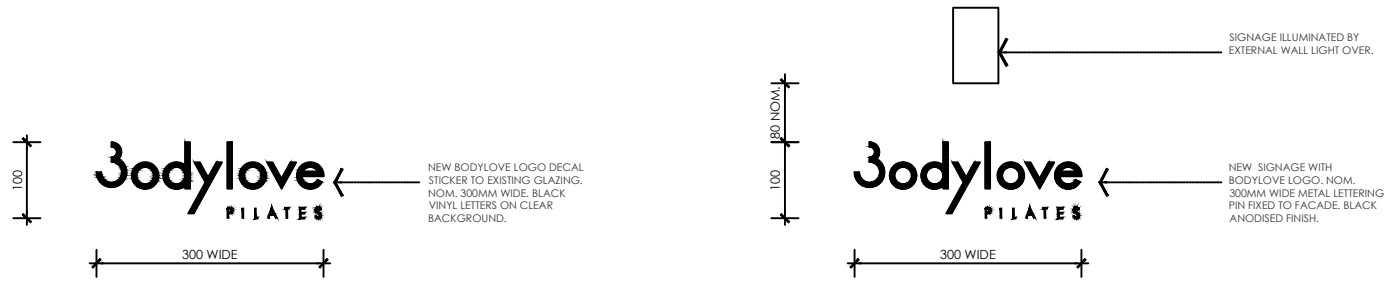

A SIGN TYPE A  
SCALE 1:10  
ENTRY FROM THE CORSO

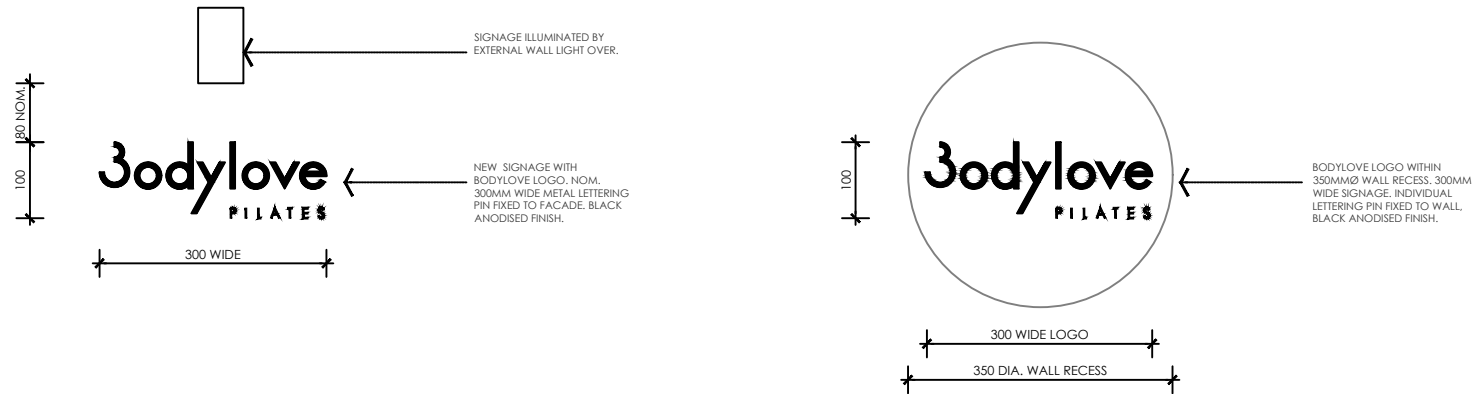

B SIGN TYPE B  
SCALE 1:10  
EXTERNAL ENTRY FROM THE LANEWAY


C SIGN TYPE C  
SCALE 1:10  
TYPICAL INTERNAL FITOUT SIGNAGE



northern  
beaches  
council

THIS PLAN IS TO BE READ IN  
CONJUNCTION WITH  
THE CONDITIONS OF DEVELOPMENT  
CONSENT

DA2025/0184

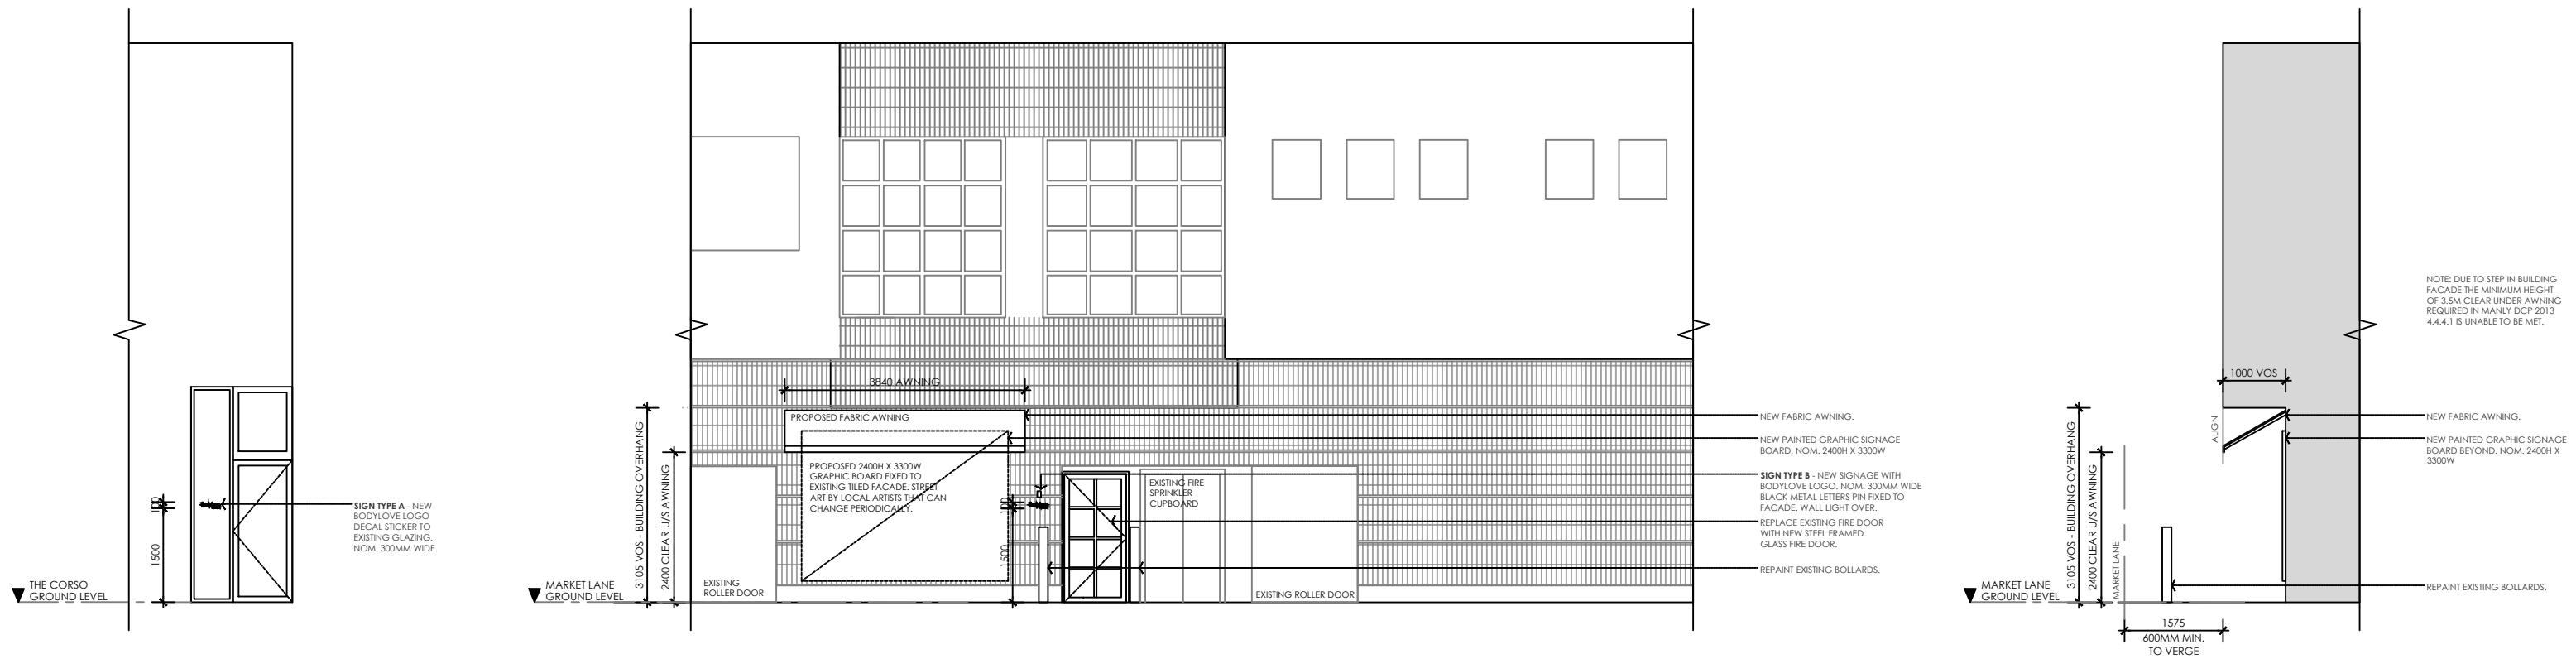

01 PROPOSED ENTRY @ THE CORSO  
SCALE 1:100  
ELEVATION

02 PROPOSED ENTRY @ MARKET LANE  
SCALE 1:100  
ELEVATION

03 PROPOSED ENTRY @ MARKET LANE  
SCALE 1:100  
SECTION

DATE	ISSUE NO.	ISSUE + REVISIONS
17.12.24	DRAFT	FOR INFORMATION
27.01.25	01	DEVELOPMENT APPLICATION
18.02.25	02	DEVELOPMENT APPLICATION
18.02.25	03	DEVELOPMENT APPLICATION

PRIOR TO THE COMMENCEMENT OF WORK, SURVEY AND VERIFY ALL GRIDLINES. CHECK ALL DIMENSIONS ON SITE. USE FIGURED DIMENSIONS ONLY DO NOT SCALE. COMPLY WITH RELEVANT AUTHORITIES REQUIREMENTS. COMPLY WITH BUILDING CODE OF AUSTRALIA. COMPLY WITH ALL RELEVANT AUSTRALIAN STANDARDS. DRAWINGS PREPARED BY LANE & GROVE (L&G)

#### GENERAL NOTES

1.0 ALL DIMENSIONS AND SITE CONDITIONS SHALL BE VERIFIED BY THE CONTRACTOR PRIOR TO THE COMMENCEMENT OF WORK

1.1 DO NOT SCALE FROM DRAWINGS, USE FIGURED DIMENSIONS ONLY


1.2 ALL SPECIFIED FINISHES TO BE APPROVED BY L&G PRIOR TO FABRICATION. BUILDER TO PROVIDE L&G WITH SAMPLES

1.3 WALL DIMENSIONS TAKEN TO STUD FRAMES UNLESS NOTED OTHERWISE

1.4 WHERE LIGHTS ARE REMOVED FROM A CIRCUIT, REMAINING LIGHTS SHOULD BE RE WIRED TO EXISTING SWITCH

1.5 BUILDER TO VERIFY ALL FIXING METHODS OF ANY ITEM TO EXISTING MASONRY WALLS AND ALLOW SUFFICIENT SYSTEMS TO APPROPRIATELY AND SECURELY FIX SUCH ITEMS

LANE & GROVE  
21 BREAM ST,  
COOGEE  
NSW, Australia, 2031  
DEB@LANEANDGROVE.COM.AU  
0421 745 224  
MARGOT@LANEANDGROVE.COM.AU  
0402 529 355

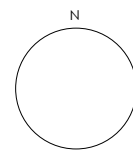

PROJECT  
BODYLOVE FITOUT  
MANLY, NSW

DEVELOPMENT  
APPLICATION

DRAWING  
SIGNAGE ELEVATIONS - THE  
CORSO AND MARKET LANE  
FACADES

PROJECT NO.  
69

SCALE@A3  
1 : 100

DWG NO.  
DA\_A03

ISSUE  
03