


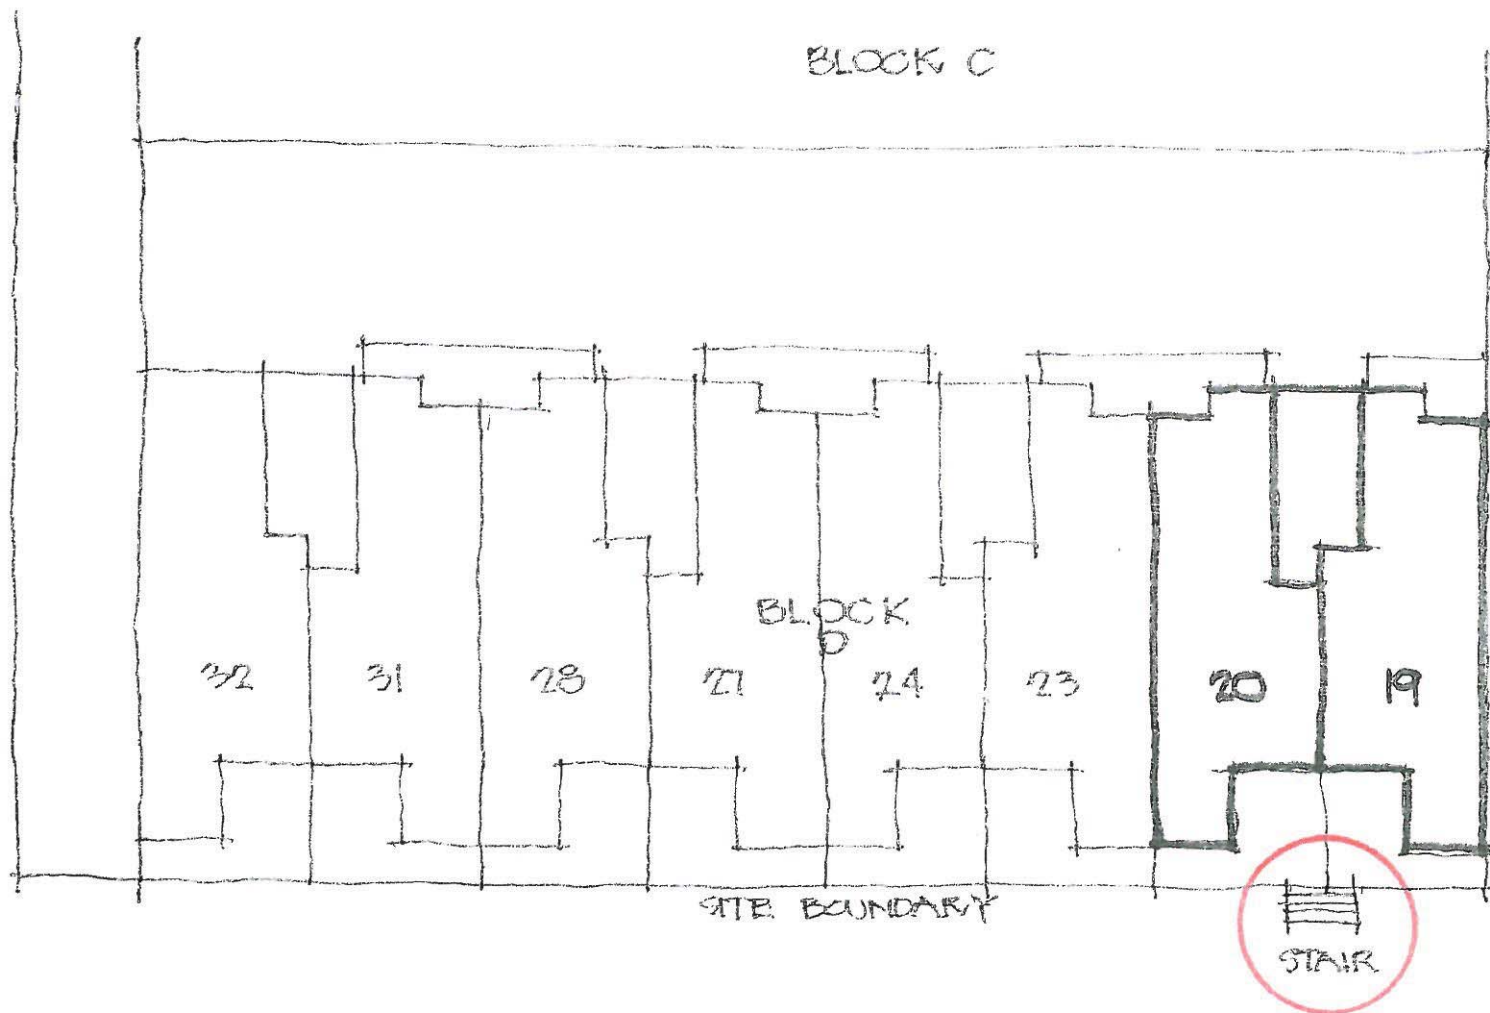

LOTS 19 + 20
SP 78900
DARLEY ROAD
MANLY
SITE PLAN

31.3.14
1401

NTS
SK02 A