

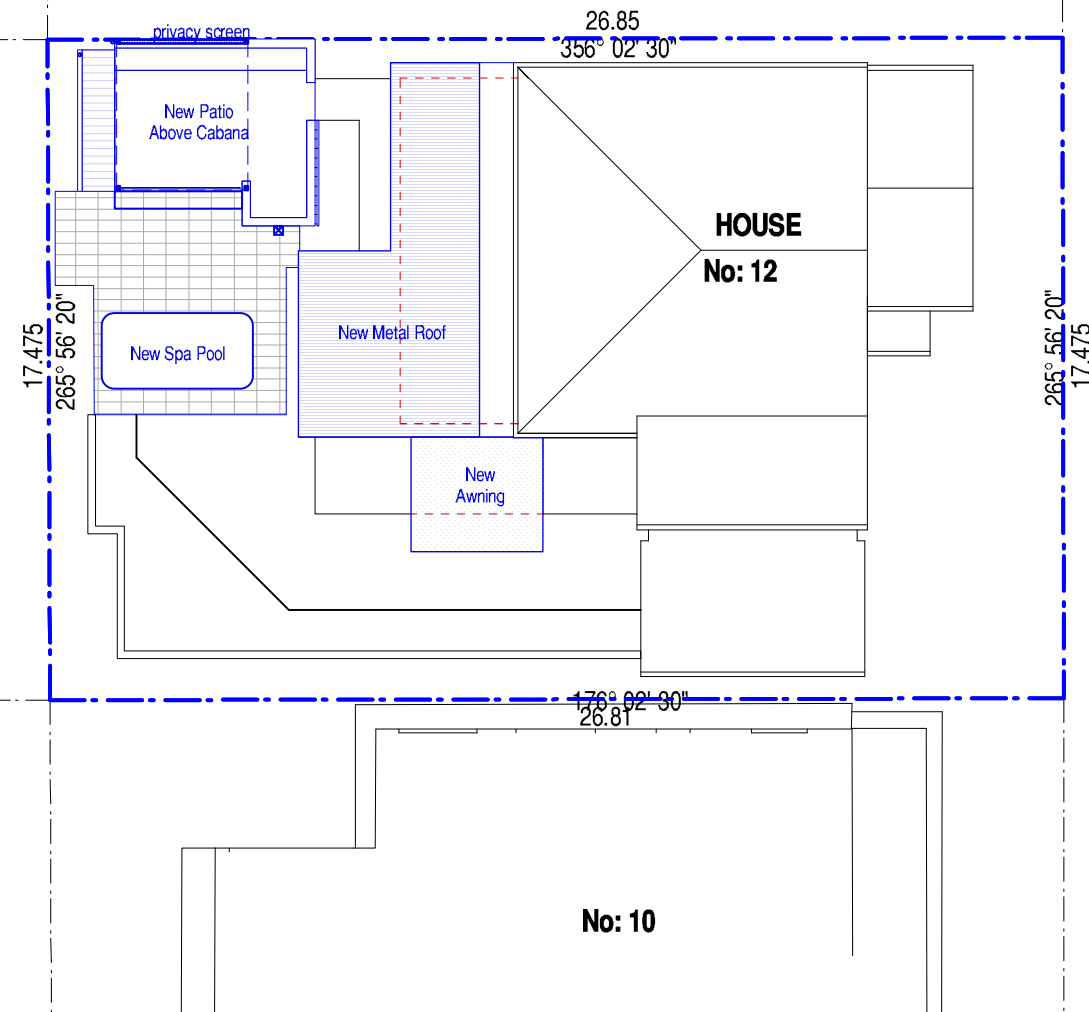
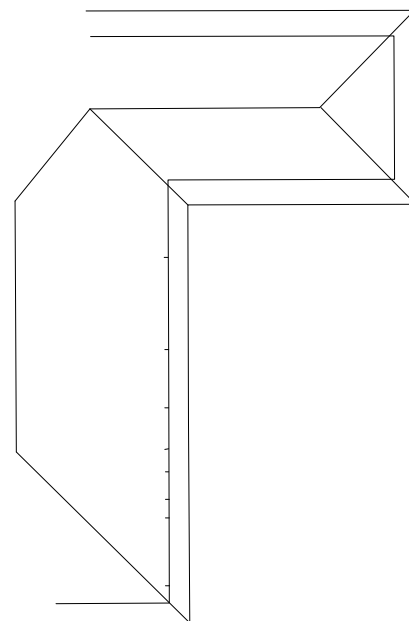
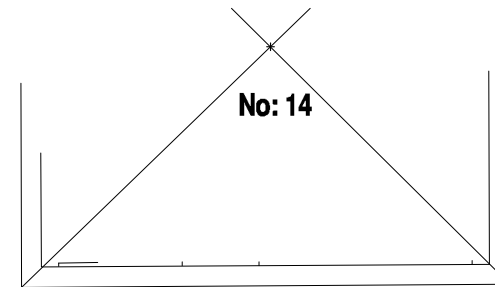


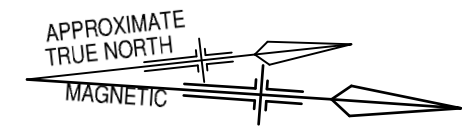

LEGEND

EXISTING 

PROPOSED 

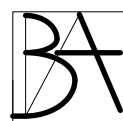

Blackwood Images Pty Ltd
80 Wood Street Manly NSW 2095
Tel: 02 9907 7111 Fax: 02 9907 7222

ISSUE	DATE	PURPOSE	REV	DATE	AMENDMENT	REV	DATE	AMENDMENT	NOTIFICATION DRAWINGS	Not To Scale	Date: 19.10.18		Issue:	
01 02	03.09.18 30.11.18	Sketch Design Development Application							Alterations and Additions 12 COLLAROY STREET COLLAROY NSW	SITE PLAN			02 Revision:	



front north elevation



rear south elevation

LEGEND	
EXISTING	
PROPOSED	



Blackwood Images Pty Ltd


80 Wood Street Manly NSW 2095
Tel: 02 9907 7111 Fax: 02 9907 7222


ISSUE	DATE	PURPOSE	REV	DATE	AMENDMENT	REV	DATE	AMENDMENT
01 02	03.09.18 30.11.18	Sketch Design Development Application						

NOTIFICATION DRAWINGS
**Alterations and Additions
12 COLLAROY STREET
COLLARROY NSW**


Not To Scale Date 19.10.18
**FRONT & REAR
ELEVATIONS**

Issue:
02
Revision:

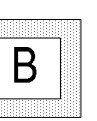

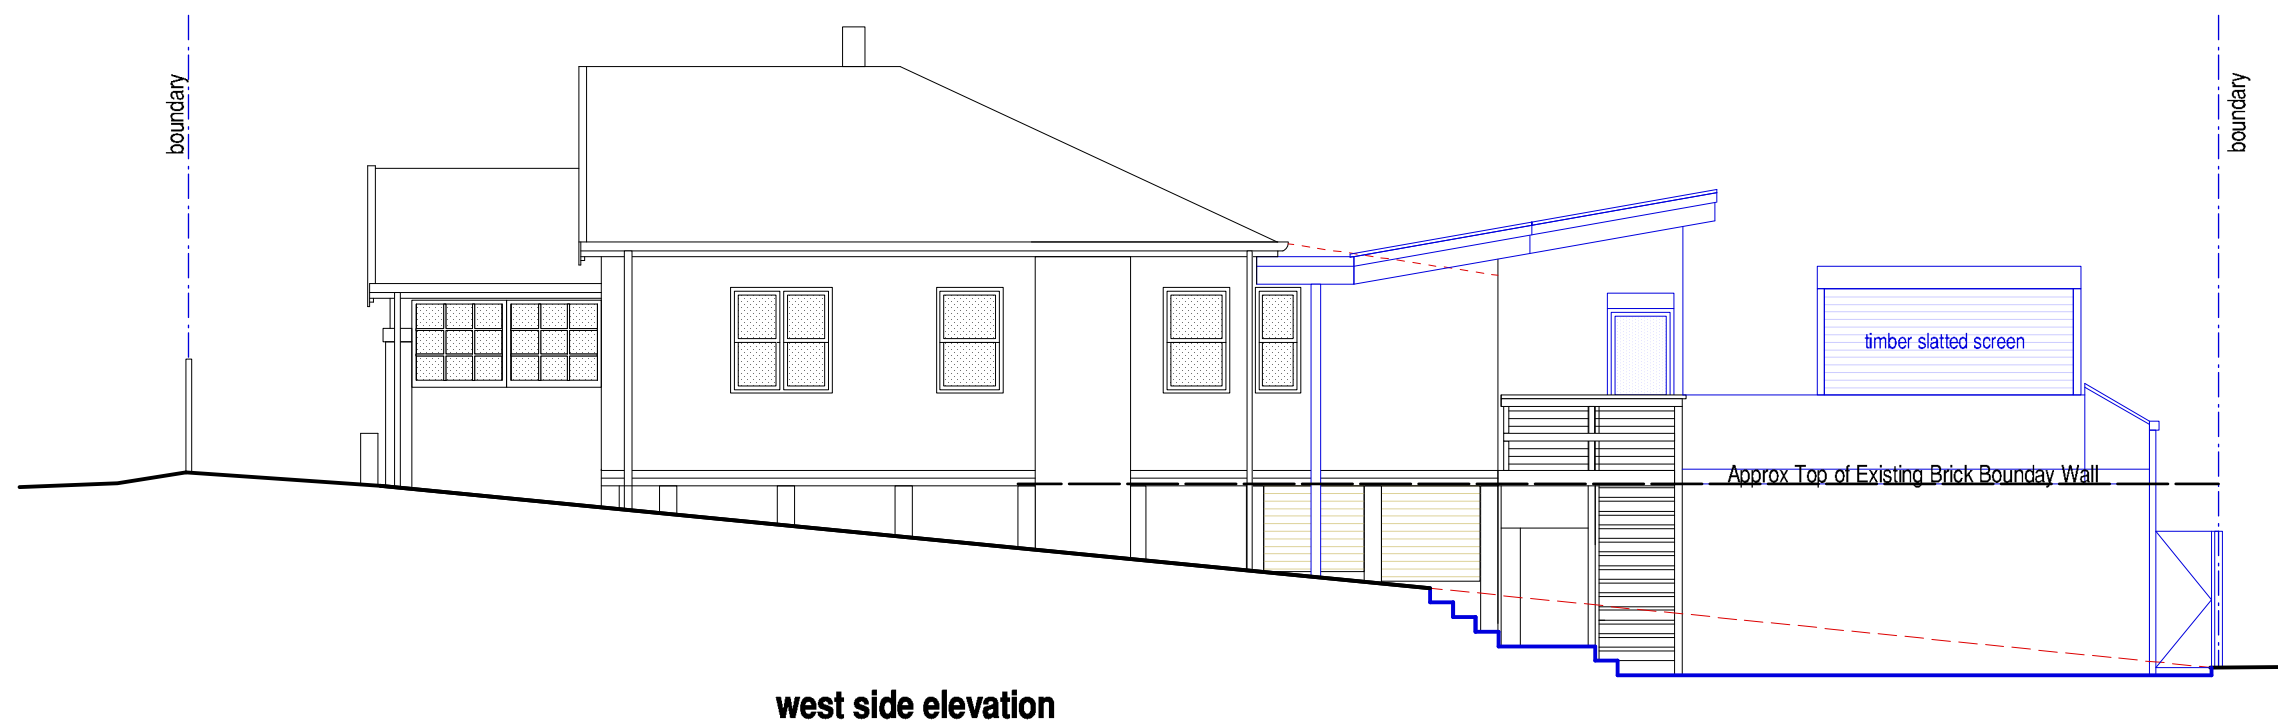

LEGEND	
EXISTING	
PROPOSED	

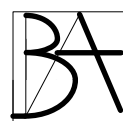

Blackwood Images Pty Ltd

80 Wood Street Manly NSW 2095
Tel: 02 9907 7111 Fax: 02 9907 7222

ISSUE	DATE	PURPOSE	REV	DATE	AMENDMENT	REV	DATE	AMENDMENT
01 02	03.09.18 30.11.18	Sketch Design Development Application						

NOTIFICATION DRAWINGS
Alterations and Additions 12 COLLAROY STREET COLLARROY NSW

Not To Scale	Date 19.10.18
SIDE ELEVATIONS	

Issue:	02
Revision:	

