


SILTATION NOTES:

- 1. ALL EROSION AND SILTATION DEVICES ARE TO BE CONSTRUCTED PRIOR TO THE COMMENCMENT OF WORKS.
- 2. ANY SILT TRAPS ARE TO HAVE DEPOSITED SILT REMOVED FREQUENTLY.
- 3. INSTALL TEMPORARY SEDIMENT BARRIERS TO ALL INLET PIPES LIKLEY TO COLLECT SILT LADEN WATER TO COUNCILS STANDARDS.
- 4. NOT WITHSTANDING THE DETAILS SHOWN, IT IS THE REPSONSABILITY OF THE CONTRACTOR TO ENSURE THAT ALL SITE ACTIVITES COMPLY WITH THE CLEAN WATERS ACT.

STORMWATER NOTES:

- 1. LOCATION OF PIPING IS DIAGRAMTIC ONLY. EXACT LOCATION TO BE DETERMINED ON SITE. CHECK ALL LEVELS PROIR TO THE COMMENMENT OF WORK AND REPORT ANY DISCREPENCIES TO THE ARCHITECT.
- 2. PIPES SHALL NOT COME INTO CONTACT WITH OTHER SERVICES OR BUILDING STRUCTURES.CO-ORDINATE WITH EACH RESPECTIVE TRADE PRIOR TO INSTALLATION AND REPORT ANY DISCREPENCIES TO THE ARCHITECT.
- 3. THIS DRAWING IS TO BE READ IN CONJUCTION WITH THE ARCHITECTURAL PLANS. ANY DISCREPENCIES ARE TO BE REPORTED TO THE
- 4. ALL LEVELS AND DIEMENSIONS ARE TO BE CHECKED ON SITE PRIOR TO THE COMMENCEMENT OF WORKS.
- 5. STORMWATER AND SUB-SOIL DRAINAGE SHALL BE INSTALLED IN ACCORDANCE WITH THE LOCAL COUNCIL REQUIREMENTS. ALL PIPES TO HAVE A MINIMUM 150mm COVER IF LOCATED WITHIN THE PROPERTY.

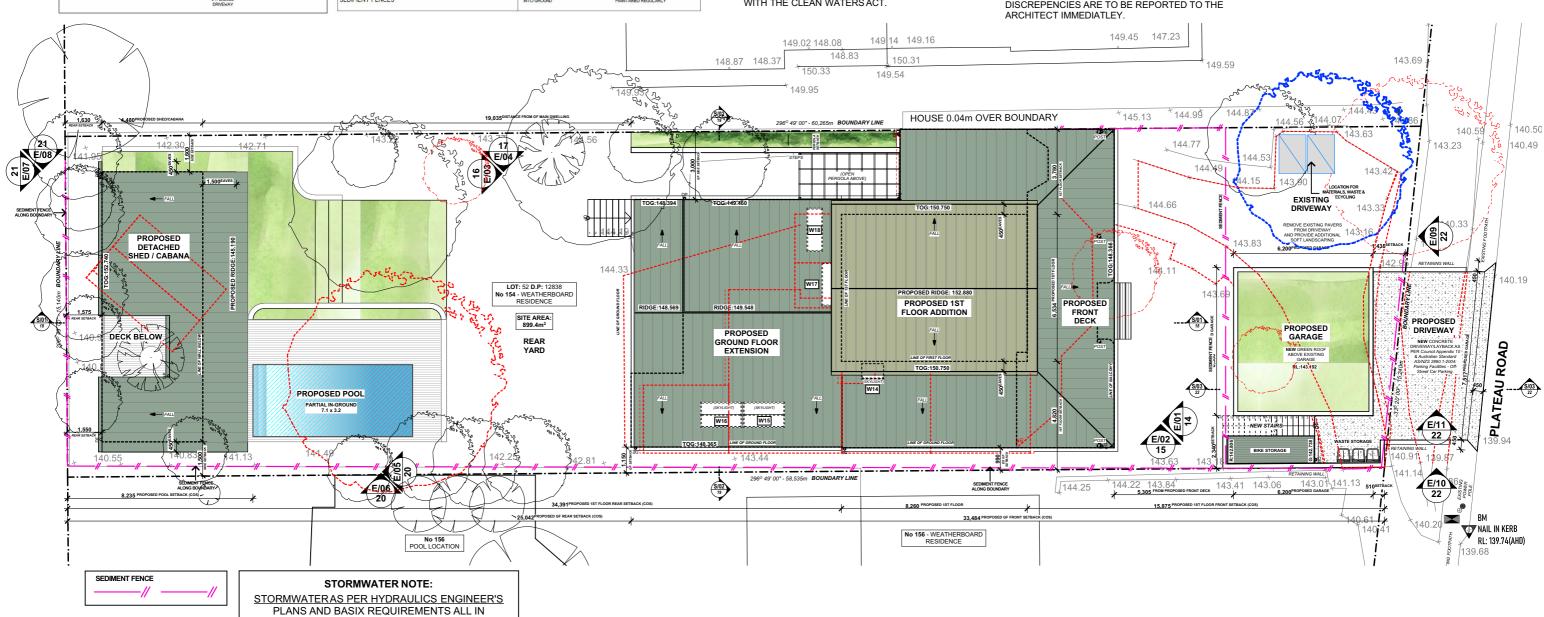

ERROSION & SEDIMENT CONTROL PLAN

SCALE: N/A

Figured dimensions to be used in preference to scaling this drawing. Do not assume - if in doubt ASK

www.erarchitect.com.au

Level 1 . 2 Epsom Road, Zetland, Sydney, NSW, 2017 office | 0421 813 873 e | hello@erarchitect.com.au



ACCORDANCE WITH AUSTRALIAN STANDARD 3500.3 **BCA & COUNCIL CODES**

ISS

	REV	DATE	AMENDMENT	Copyright. ©
SUE FOR DA	A	14.04.25	ISSUE FOR DA - AH/JK	THIS DOCUMENT IS OWNED BY AND THE INFORMATION CONTAINED IN ITS IS PROPRETARTY TO ELAME RICHARDSON ARCHITECT. BY RECEIPT HERE OF THE HOLDER AGREES NOT TO USE THE INFORMATION DISCLOSE IT TO ANY THIRD PARTY, NOR REPRODUCE THIS DOCUMENT WITHOUT PRIOR, WRITTEN CONSENT OF ELAME RICHARDSON ARCHITECT, AND AGREES TO RETURN THIS DOCUMENT FORTHWITH UPON REQUEST. CONTRACTOR TO VERIFY DIMENSIONS PROR
				CONSTRUCTION DO NOT SCALE OFF DRAWING

ERROSION & SEDIMENT CONTROL PLAN

LOT:52 **DP**:12838 154 PLATEAU RD **BILGOLA PLATEAU, NSW 2107**

	Pl	ot Dat	e: Wednesday, 14 May 202				
CLIENT: JENNY & JANNIS KEARNEY BOTT							
LGA: NORTHERN BEACHES COUNCIL							
DESIGN: ALTS & ADDS TO EX SINGLE STOREY DWELLING							
JOB No:1962024	SHEET SIZE:	А3	SHEET No:7 of 30				