

HEIGHT CONTROL DIAGRAM - OVERVIEW



	\wedge	
/	/ \	\
/	=	
	_	\

Set Date	Rev	Description	
20/03/2024	В	REVISIONS TO DA DRAWINGS AS CLOUDED.	
05/07/2024	С	REVISIONS TO DA DRAWINGS AS CLOUDED.	
05/08/2024	D	REVISIONS TO DA DRAWINGS AS CLOUDED.	
28/10/2024	E	REVISIONS TO DRAWINGS AS CLOUDED.	

LONG REEF
1010 - 1014 PITTWATER ROAD, COLLAROY NSW 2097
LOTS 3 & 4 SECTION 1 IN D.P. 6777 & LOT 2 IN D.P. 314645

FOR COLLAROY PROJECTS PTY LTD

DRANNING TITLE
HEIGHT CONTROL
DIAGRAM - OVERVIEW

SCALE DRAWN BY PLOT DI
NTS SG / AW 28/10/20
PROJECT NO. DRAWNING NO. REVIS
2101 DA-20





	Fransmittal Set Date	Rev	Description
٨	20/03/2024	В	REVISIONS TO DA DRAWINGS AS CLOUDED.
	05/07/2024	С	REVISIONS TO DA DRAWINGS AS CLOUDED.
E \	05/08/2024	D	REVISIONS TO DA DRAWINGS AS CLOUDED.
	28/10/2024	Е	REVISIONS TO DRAWINGS AS CLOUDED.

LONG REEF

1010 - 1014 PITTWATER ROAD, COLLAROY NSW 2097


LOTS 3 & 4 SECTION 1 IN D.P. 6777 & LOT 2 IN D.P. 314645

FOR COLLAROY PROJECTS PTY LTD

DRAWNO TITLE
HEIGHT CONTROL
DIAGRAM - VIEW FROM
WEST DRAWNBY PLOT D.
NTS SG / AW 28/10/20
PROJECT NO. DRAWNG NO. REVIS
2101 DA-21




HEIGHT CONTROL DIAGRAM - VIEW FROM NORTH

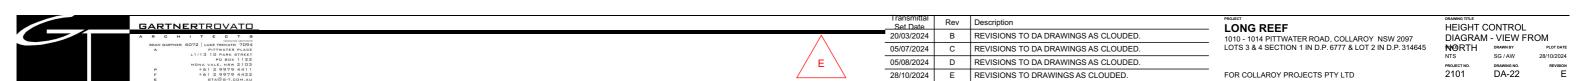





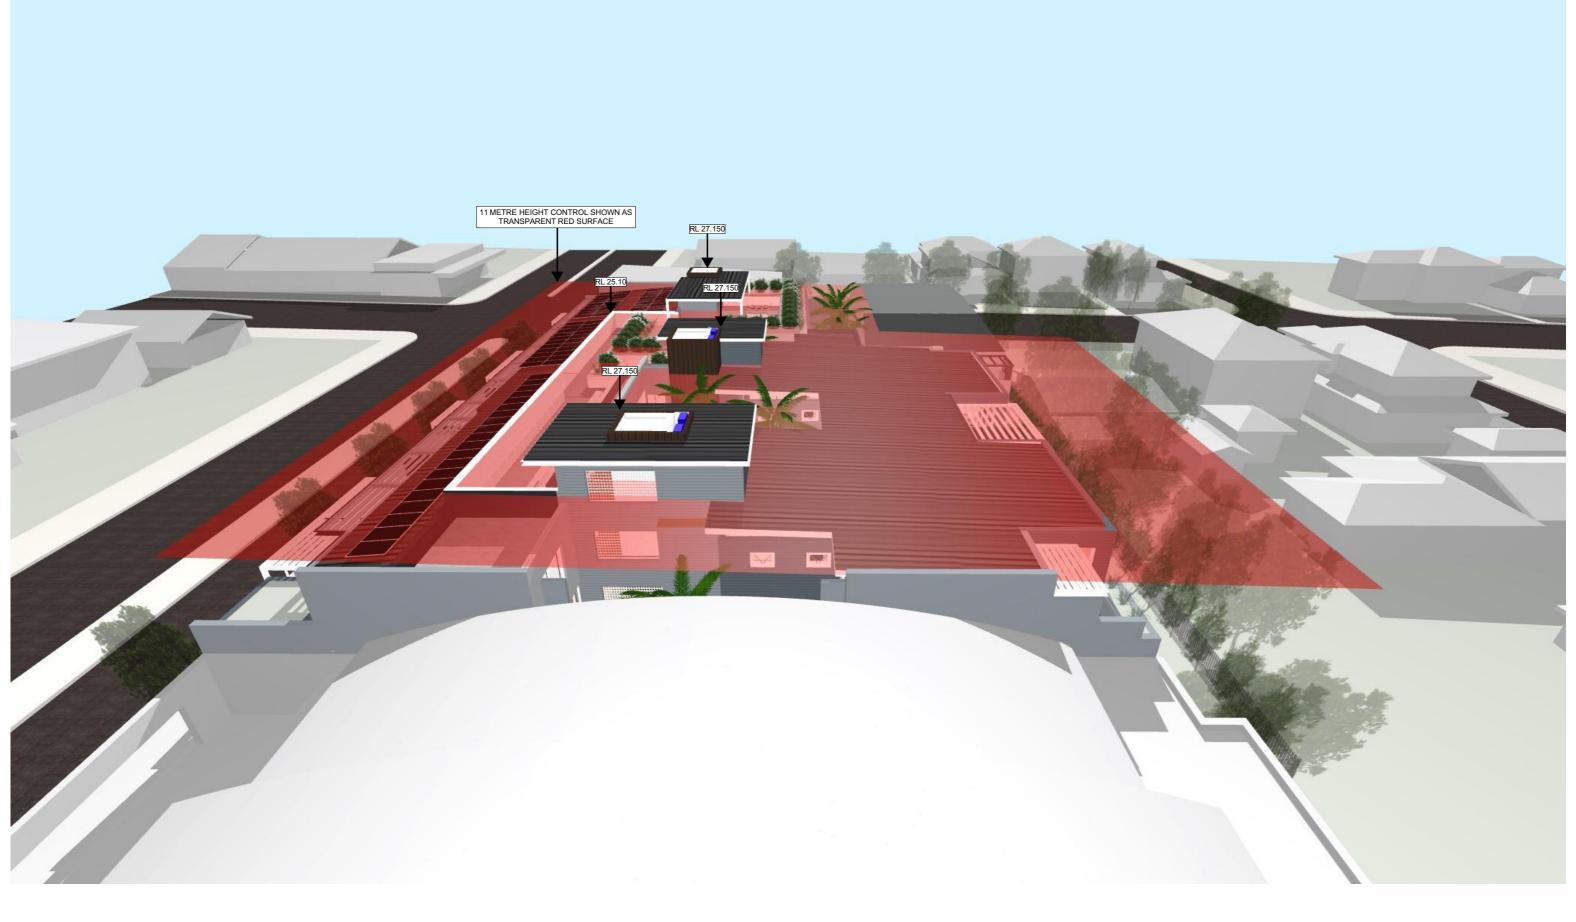

HEIGHT CONTROL DIAGRAM - VIEW FROM SOUTH



	_		
	I ransmittal Set Date	Rev	Description
\wedge	20/03/2024	В	REVISIONS TO DA DRAWINGS AS CLOUDED.
	05/07/2024	С	REVISIONS TO DA DRAWINGS AS CLOUDED.
´ E \	05/08/2024	D	REVISIONS TO DA DRAWINGS AS CLOUDED.
	28/10/2024	Е	REVISIONS TO DRAWINGS AS CLOUDED.

LONG REEF
1010 - 1014 PITTWATER ROAD, COLLAROY NSW 2097
LOTS 3 & 4 SECTION 1 IN D.P. 6777 & LOT 2 IN D.P. 314645

FOR COLLAROY PROJECTS PTY LTD

DRANNING TITLE

HEIGHT CONTROL

DIAGRAM - VIEW FROM

SOUTH DRAWNEY PLOT

NTS SG / AW 28/10/2

PROJECT NO. DRAWNEN NO. REV

2101 DA-24