

# Residential Development

## Landscape Section 4.55

### 96 North Steyne Manly

#### Drawing Schedule

Drawing Number	Drawing Title	Scale
000	Landscape Coversheet	N/A
101	Landscape Plan - Ground Floor	1:100
102	Landscape Character	1:100
501	Landscape Details	As Shown

Plant Schedule						
Symbol	Botanical Name	Common Name	Mature Size (h x w)	Pot Size	Spacing	Quantity
SHRUBS & ACCENTS						
By	Beschomeria yuccoides	Mexican Lily	1.0 x 1.5	300mm	As Shown	27
Ca	Correa alba	white correa	1.0 x 1.0	300mm	As Shown	4
Lb	Leucophyta brownii	Cushion Bush	1.0 x 1.0	300mm	As Shown	4
Rs	Rhagodia spinescens	Rhagodia Aussie Flat Bush	0.5 x 1.0	300mm	As Shown	10
WBG	Westringia fruticosa 'Blue Gem'	Coastal Rosemary	1.0 x 1.0	300mm	As Shown	6
GRASSES AND GROUNDCOVERS						
Cg	Carpobrotus glaucescens	Angular sea-fig	0.3 x 2.0	150mm	As Shown	87
SS	Senecio serpens	Blue Chalk Sticks	0.3 x 1.0	150mm	As Shown	40



SITE AERIAL | NTS


© 2021 Site Image (NSW) Pty Ltd ABN 44 801 262 380 as agent for Site Image NSW Partnership. All rights reserved. This drawing is copyright and shall not be reproduced or copied in any form or by any means (graphic, electronic or mechanical including photocopy) without the written permission of Site Image (NSW) Pty Ltd Any license, expressed or implied, to use this document for any purpose what so ever is restricted to the terms of the written agreement between Site Image (NSW) Pty Ltd and the instructing party.

The contractor shall check and verify all work on site (including work by others) before commencing the landscape installation. Any discrepancies are to be reported to the Project Manager or Landscape Architect prior to commencing work. Do not scale this drawing. Any required dimensions not shown shall be referred to the Landscape Architect for confirmation.

B	Landscape Planting Updated	RH	NM	20.07.21
A	Landscape Section 4.55	RH	NM	12.07.21
Issue	Revision Description	Drawn	Check	Date

#### Legend

#### Key Plan

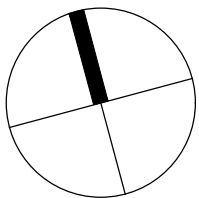

Client  
**Squillace**

Project  
**96 North Steyne, Manly**

Level 1, 3-5 Baptist Street  
Redfern NSW 2016  
Australia

Tel: (61 2) 8332 5600  
Fax: (61 2) 9698 2877  
www.siteimage.com.au

Site Image (NSW) Pty Ltd  
ABN 44 801 262 380

S I T E I M A G E

Landscape Architects

#### LANDSCAPE SECTION 4.55

Drawing Name  
**Coversheet**

Scale	Drawing Number	Issue
Job Number		
SS21-4696		000 B

NOT FOR CONSTRUCTION




The contractor shall check and verify all work on site (including work by others) before commencing the landscape installation. Any discrepancies are to be reported to the Project Manager or Landscape Architect prior to commencing work. Do not scale this drawing. Any required dimensions not shown shall be referred to the Landscape Architect for confirmation.

C	Landscape Planting Updated	RH	NM	20.07.21
B	Trees Planting Updated	RH	NM	15.07.21
A	Landscape Section 4.55	RH	NM	12.07.21
Issue	Revision Description	Drawn	Check	Date

Legend

- Boundary
- Retained Tree  
Refer Schedule and Detail
- Existing Tree Removed
- TPZ
- SRZ
- Proposed Shrubs and Accents
- SPA
- GRC Pot
- Seating Coach
- Table and Chairs
- Sun Chair
- Paving

Key Plan

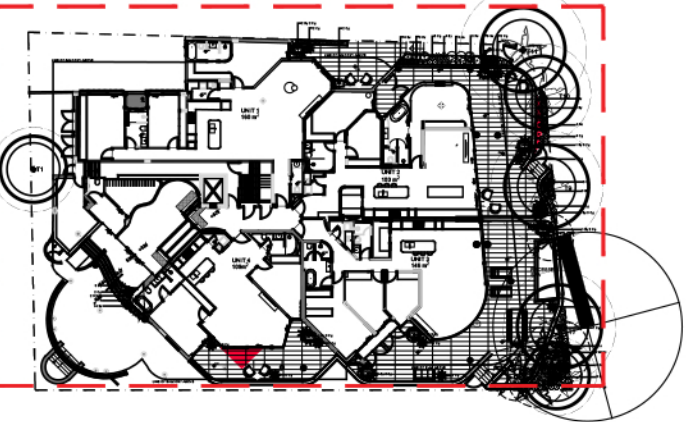

Client

Squillace

Project

96 North Steyne, Manly

Level 1, 3-5 Baptist Street  
Redfern NSW 2016  
Australia

Tel: (61 2) 8332 5600  
Fax: (61 2) 9698 2877  
www.siteimage.com.au

Site Image (NSW) Pty Ltd  
ABN 44 801 262 380

S I T E I M A G E



Landscape Architects

LANDSCAPE SECTION 4.55

Drawing Name

Landscape Plan - Ground Floor

Scale 1:100 @ A1

Job Number

0 1 2 3 4 5m  
Drawing Number Issue

SS21-4696

101 C

NOT FOR CONSTRUCTION



Ground Floor

Landscape Character



Pots to balcony



Coastal native plant mix to frontage



Planting Palette



Beschorneria yuccoides



Correa alba



Leucophyta brownii



Rhagodia spinescens



Westringia fruticosa 'Blue Gem'



Carpobrotus glaucescens



Senecio serpens

NOT FOR CONSTRUCTION

© 2021 Site Image (NSW) Pty Ltd. All rights reserved. This drawing is copyright and shall not be reproduced or copied in any form or by any means (graphic, electronic or mechanical including photocopy) without the written permission of Site Image (NSW) Pty Ltd. Any license, expressed or implied, to use this document for any purpose what so ever is restricted to the terms of the written agreement between Site Image (NSW) Pty Ltd and the instructing party.

The contractor shall check and verify all work on site (including work by others) before commencing the landscape installation. Any discrepancies are to be reported to the Project Manager or Landscape Architect prior to commencing work. Do not scale this drawing. Any required dimensions not shown shall be referred to the Landscape Architect for confirmation.

A	Landscape Section 4.55	RH	NM	12.07.21
Issue	Revision Description	Drawn	Check	Date

Legend

Key Plan

Client  
**Squillace**

Project  
**96 North Steyne, Manly**

Level 1, 3-5 Baptist Street  
Redfern NSW 2016  
Australia

Tel: (61 2) 8332 5600  
Fax: (61 2) 9698 2877  
www.siteimage.com.au

Site Image (NSW) Pty Ltd  
ABN 44 801 262 380

**S I T E I M A G E**




Landscape Architects

LANDSCAPE SECTION 4.55

Drawing Name  
**Landscape Character**

Scale 1:100 @ A1

Job Number

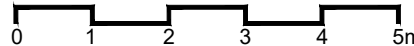

0 1 2 3 4 5m

Drawing Number

Issue



The contractor shall check and verify all work on site (including work by others) before commencing the landscape installation. Any discrepancies are to be reported to the Project Manager or Landscape Architect prior to commencing work. Do not scale this drawing. Any required dimensions not shown shall be referred to the Landscape Architect for confirmation.

A	Landscape Section 4.55	RH	NM	12.07.21
Issue	Revision Description	Drawn	Check	Date

Legend

Key Plan

Client

Squillace

Project

96 North Steyne, Manly

Level 1, 3-5 Baptist Street  
Redfern NSW 2016  
Australia

Tel: (61 2) 8332 5600  
Fax: (61 2) 9698 2877  
www.siteimage.com.au

Site Image (NSW) Pty Ltd  
ABN 44 801 262 380

S I T E I M A G E



Landscape Architects


LANDSCAPE SECTION 4.55

Drawing Name

Colour Plan - Ground Floor


Scale 1:100 @ A1

Job Number

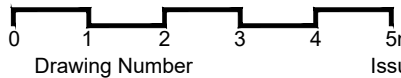


SS21-4696


501 A

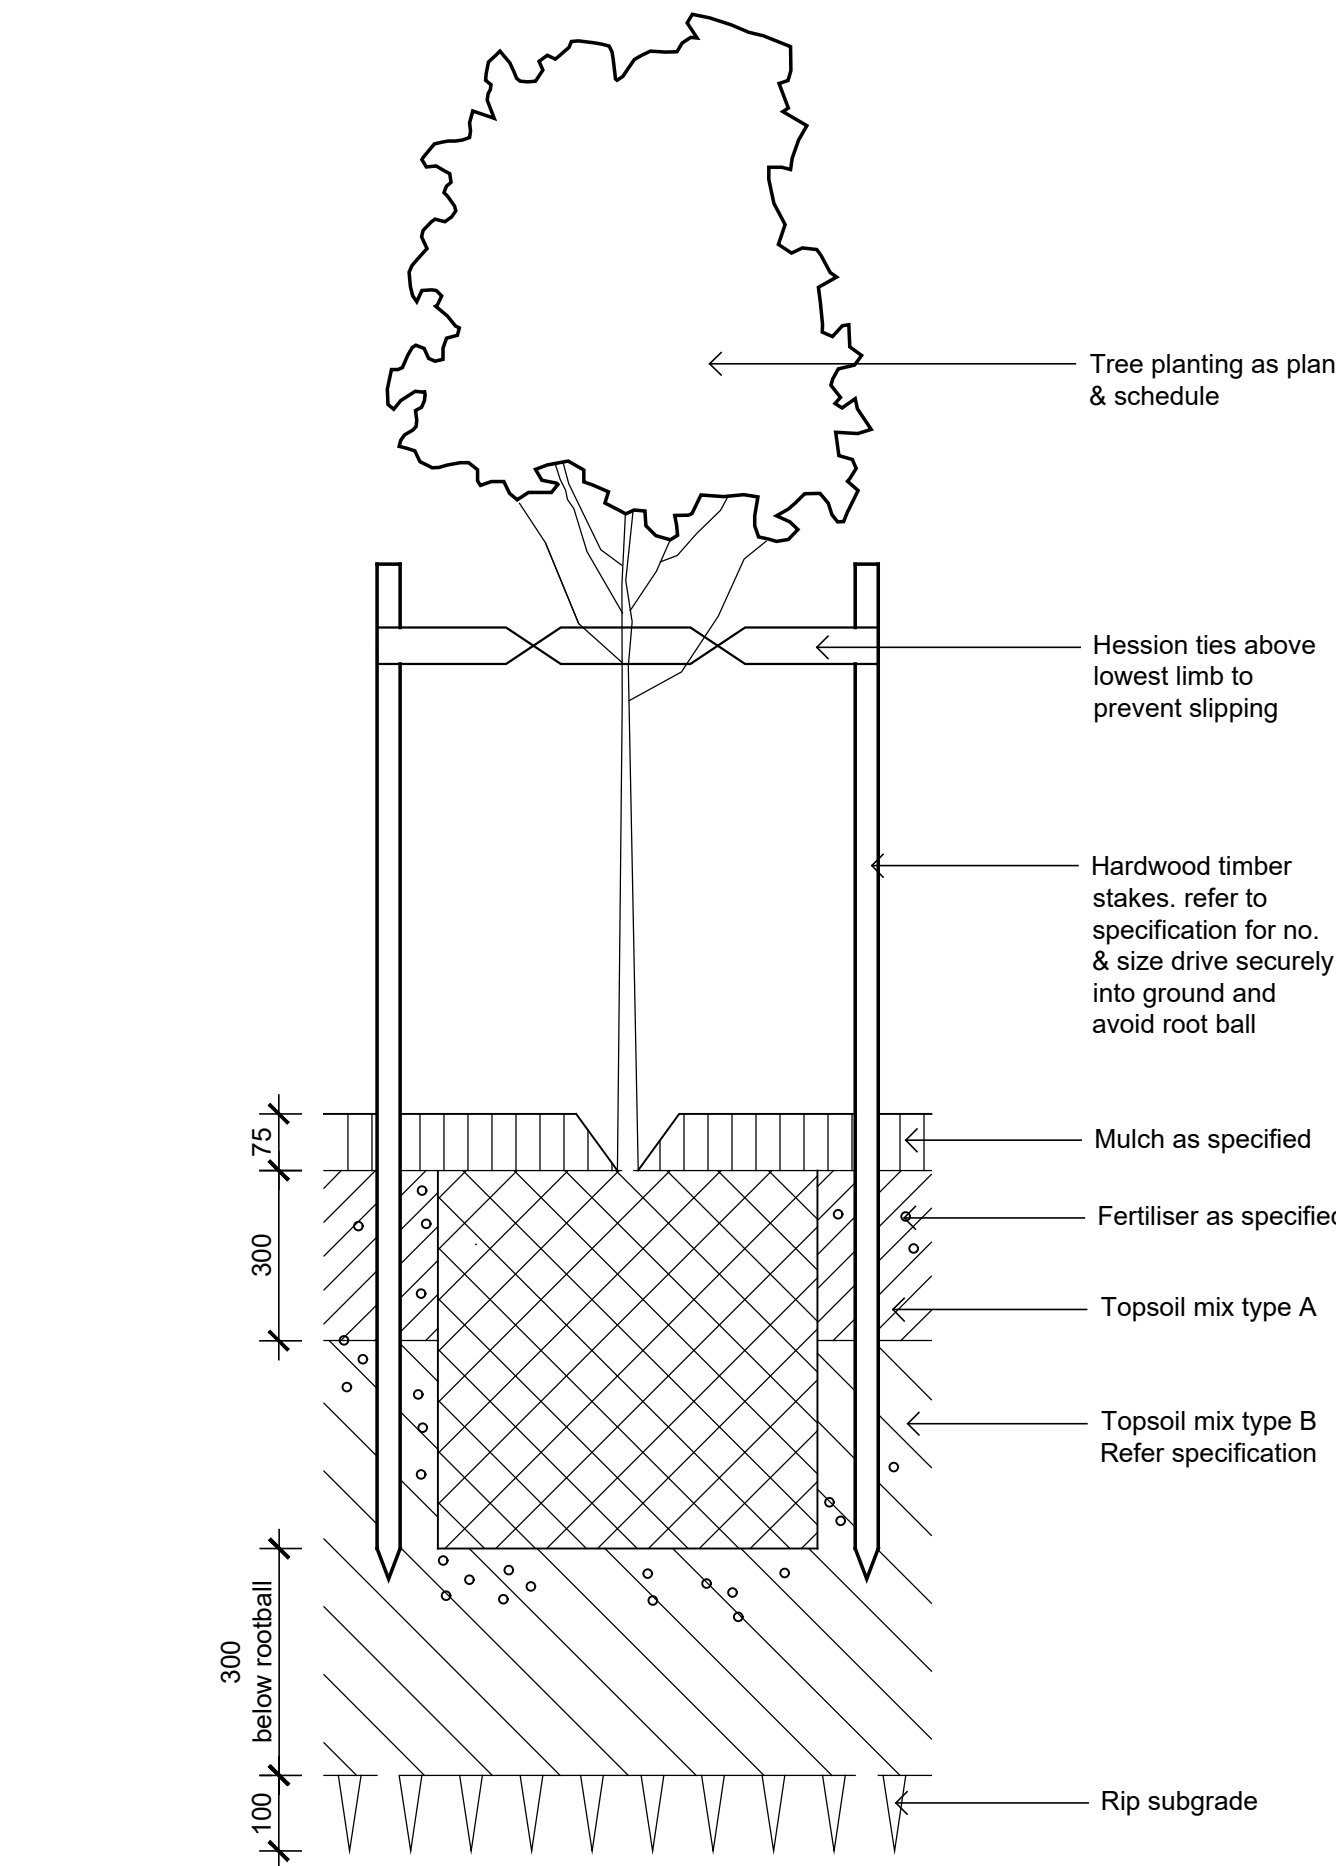


01 Detail 75-200L Tree Planting on Grade  
501 1:10

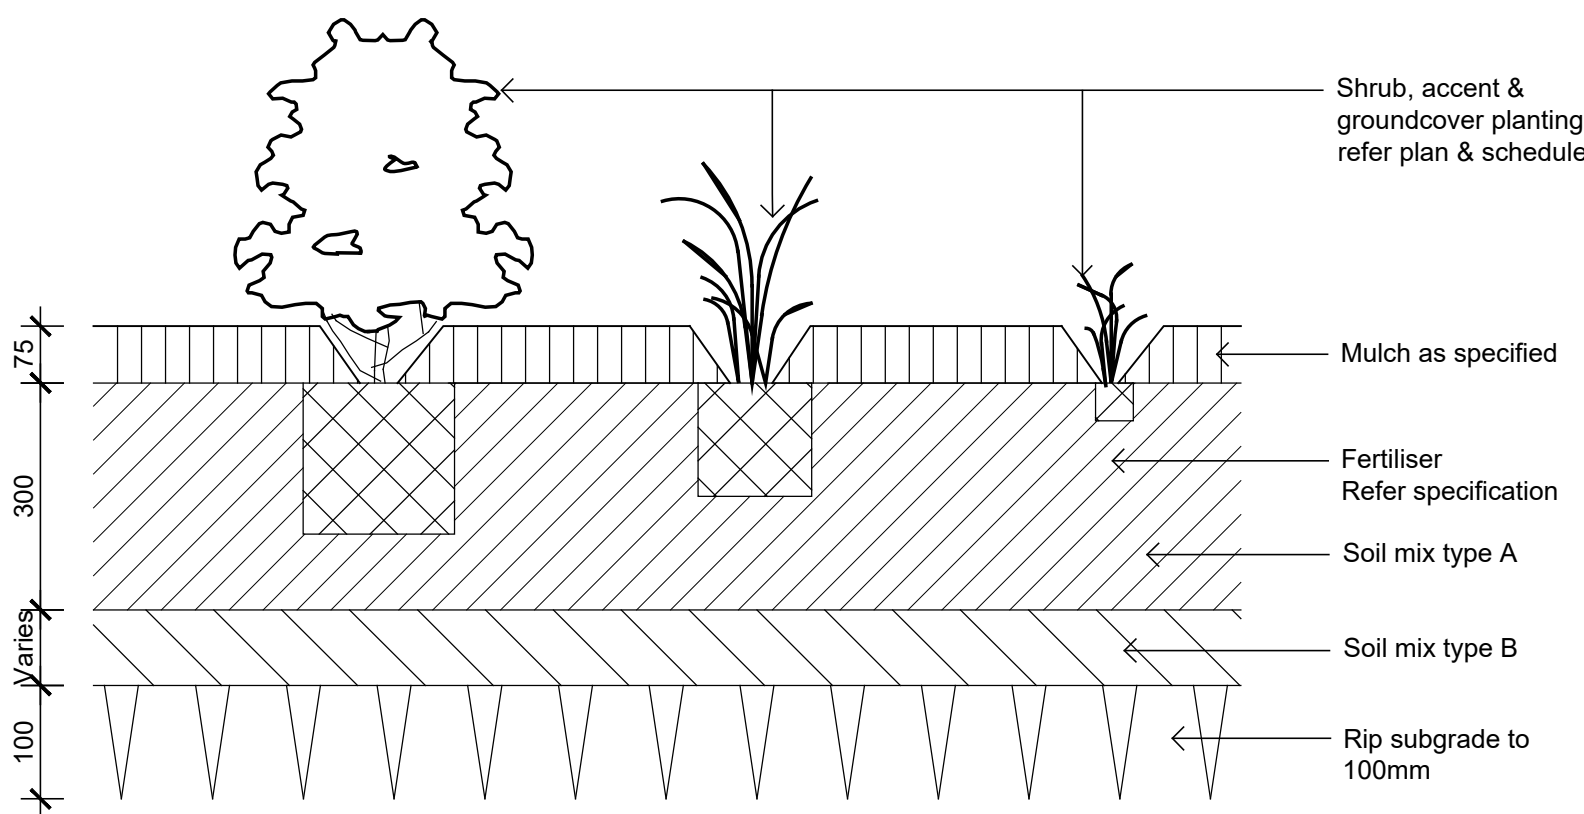


02 Detail Shrub Accent & Groundcover Planting on Grade  
501 1:10

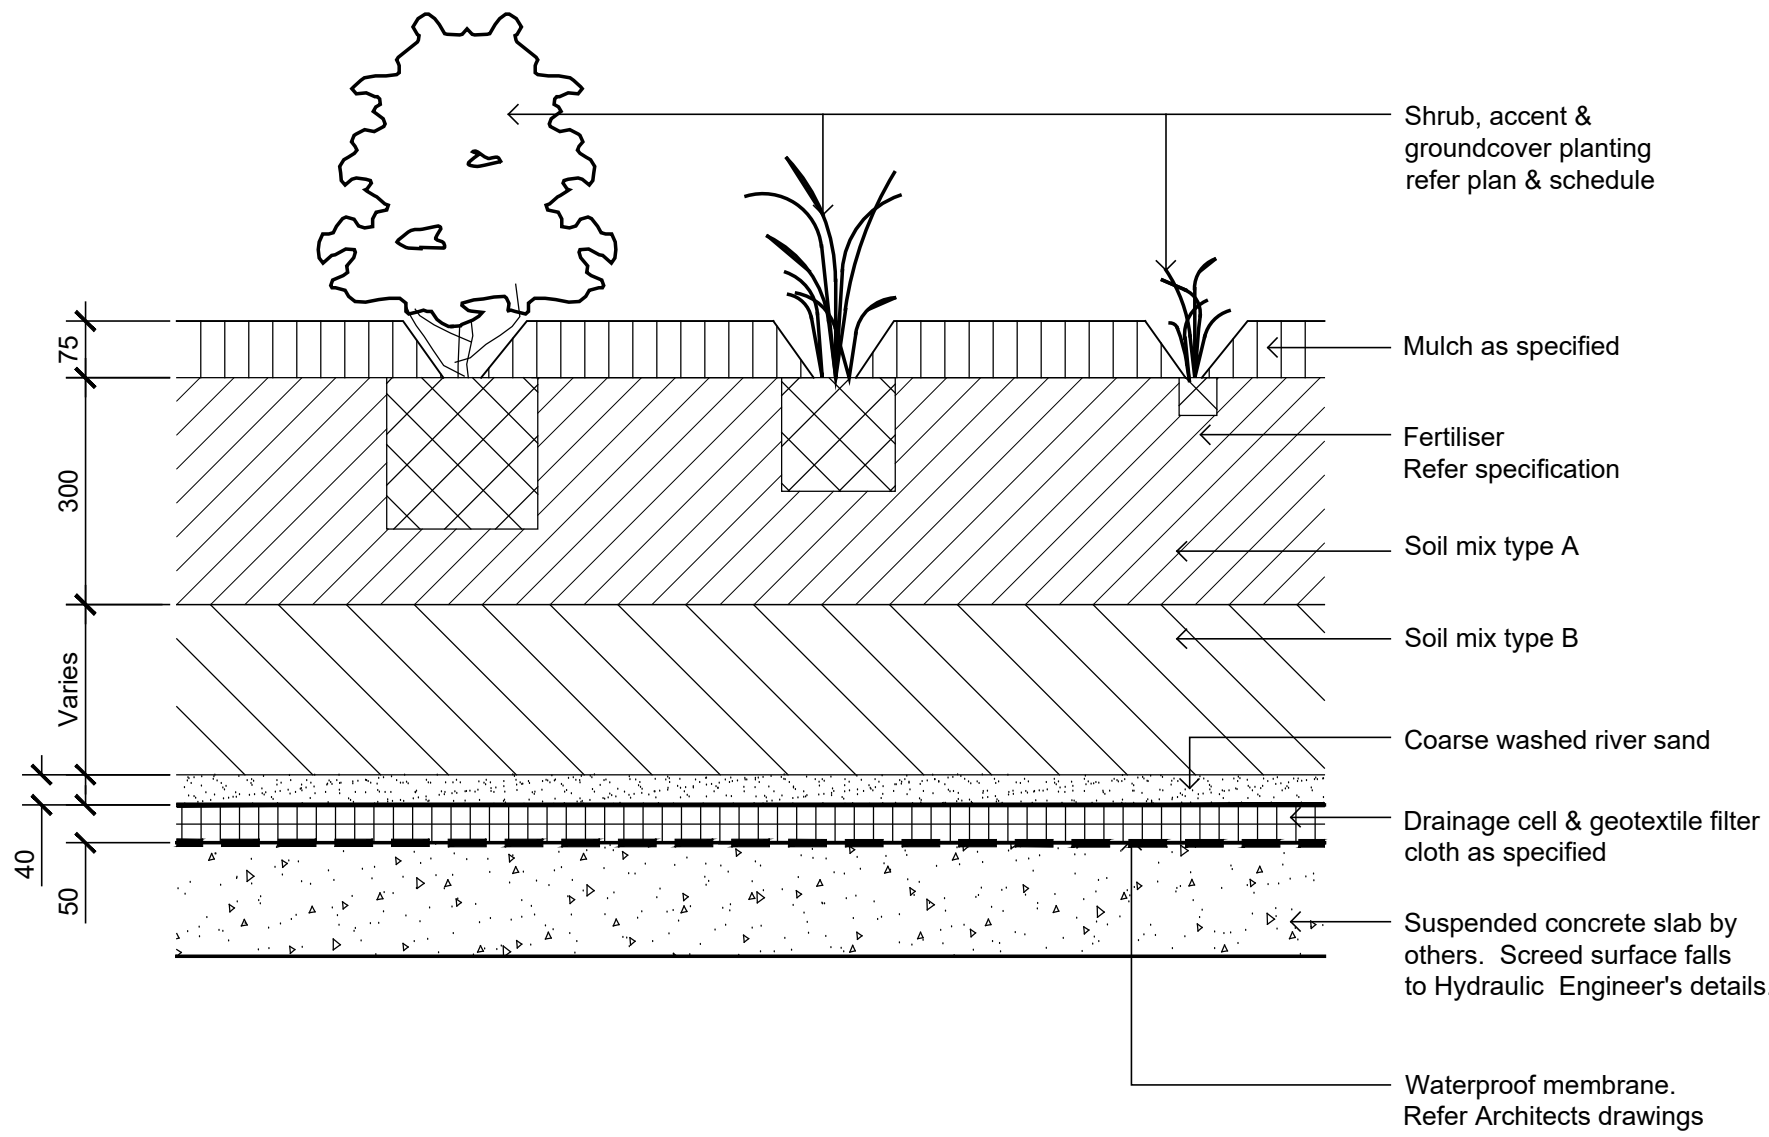

03 Detail Shrub Accent & Groundcover Planting on Structure  
501 1:10

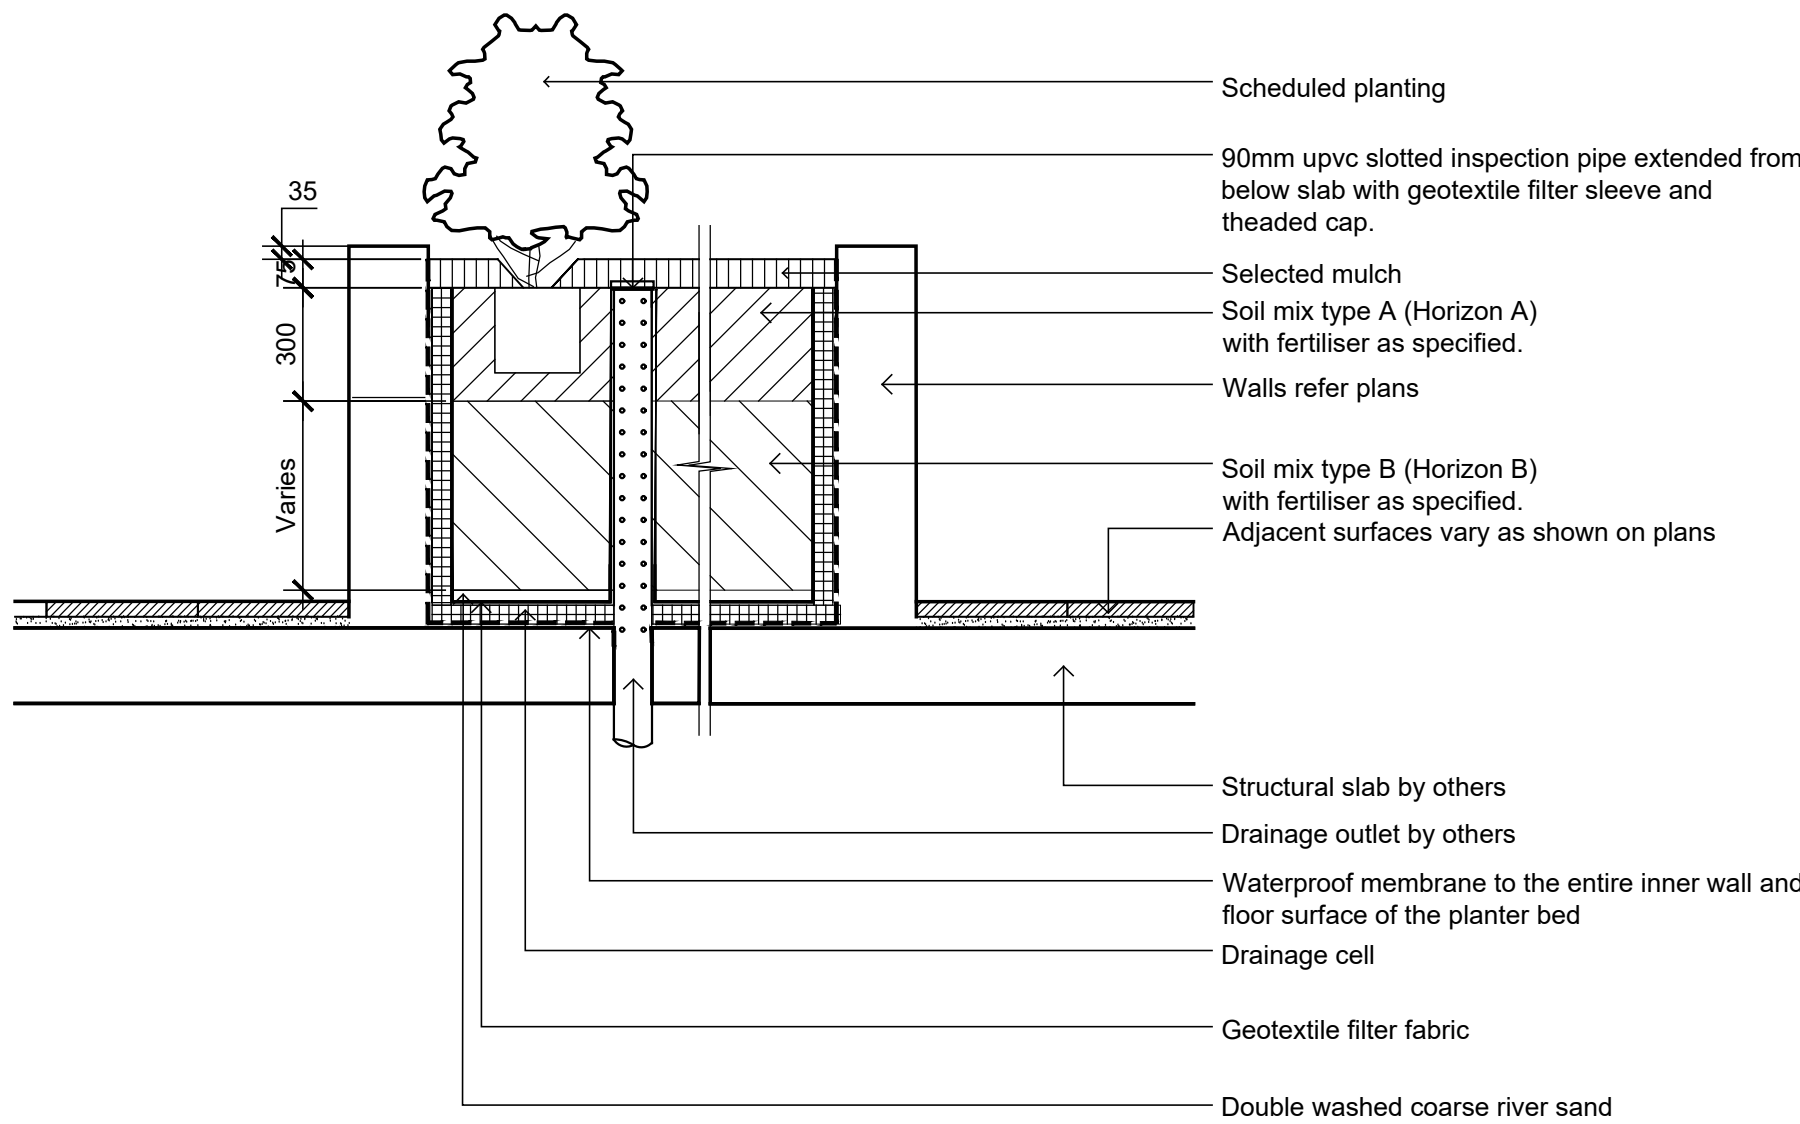

04 Section - Typical Raised Planter Bed on Structure  
501 1:20  
Inspection riser pipe

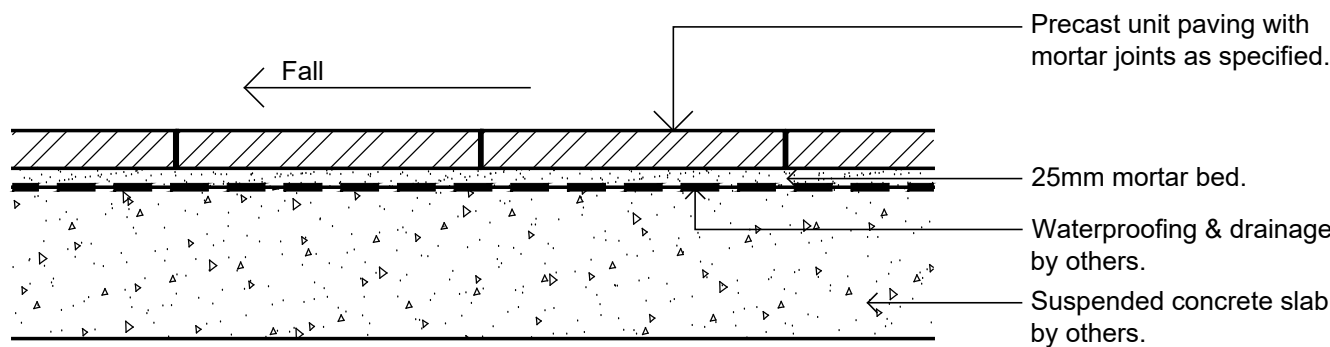

05 Precast unit pavers on suspended slab  
501 1:10