



Planting Plan
1:100@A1 1:200@A3. Do not scale off plan

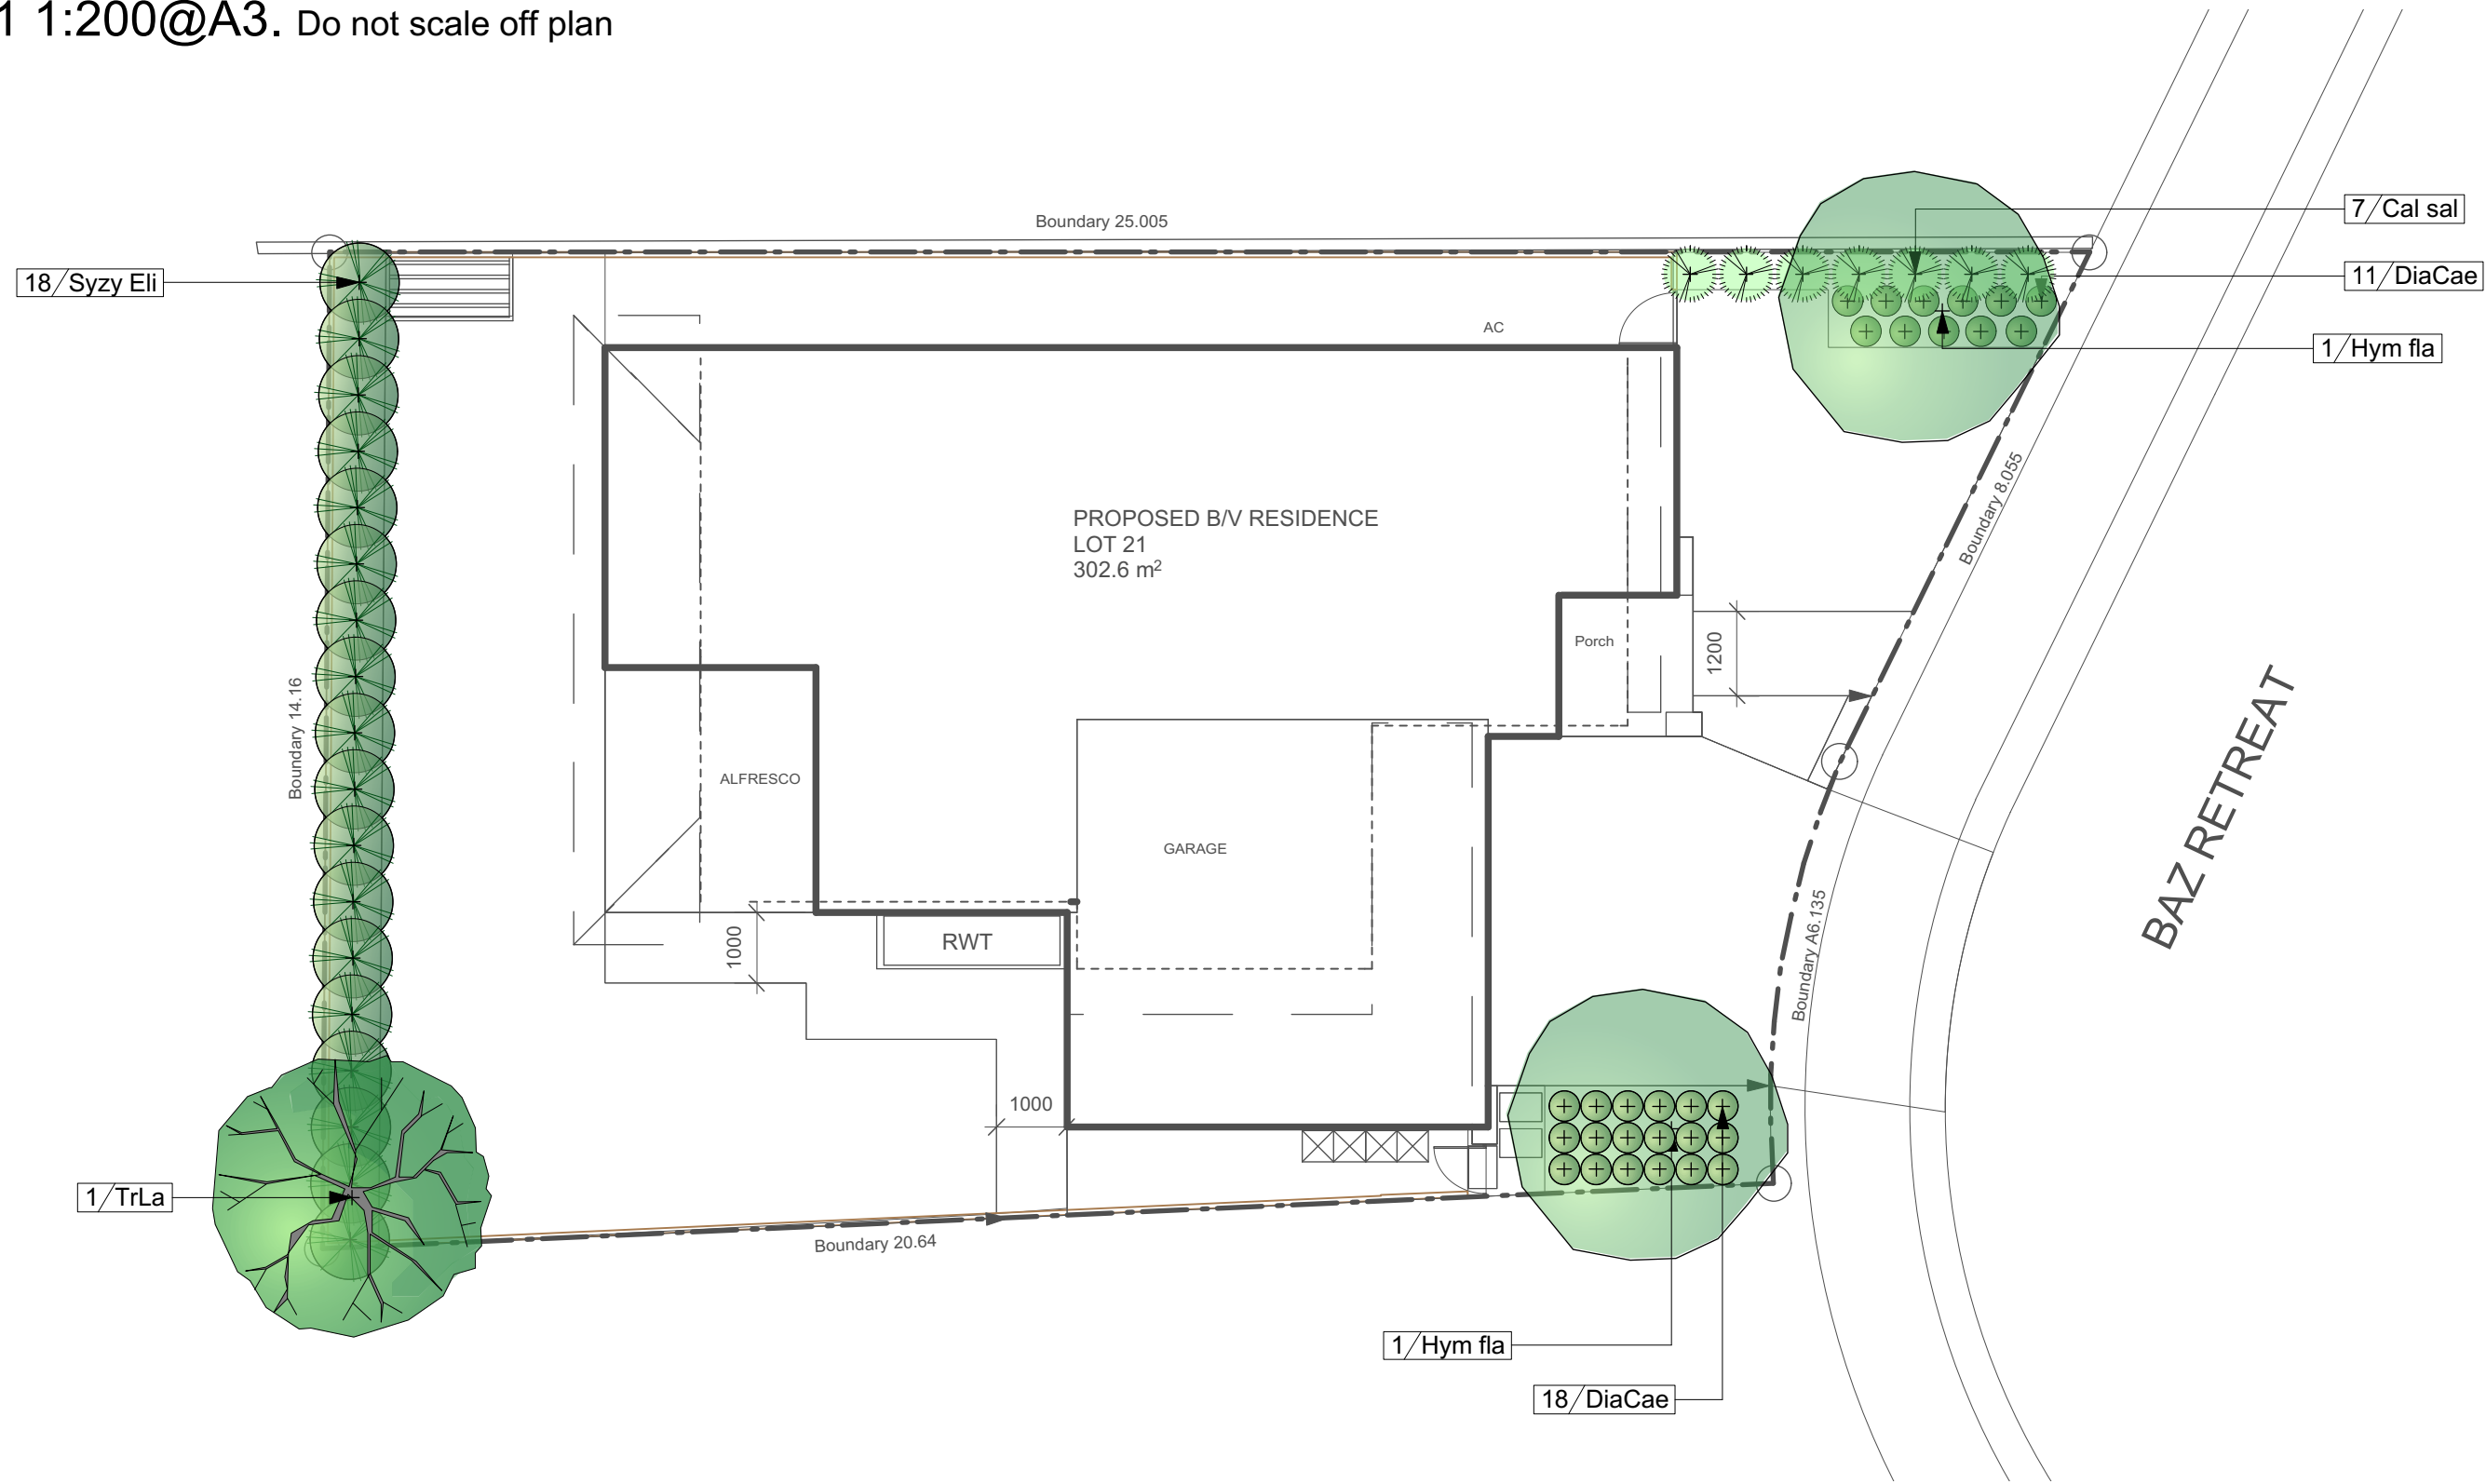

Areas Plan
1:100@A1 1:200@A3. Do not scale off plan

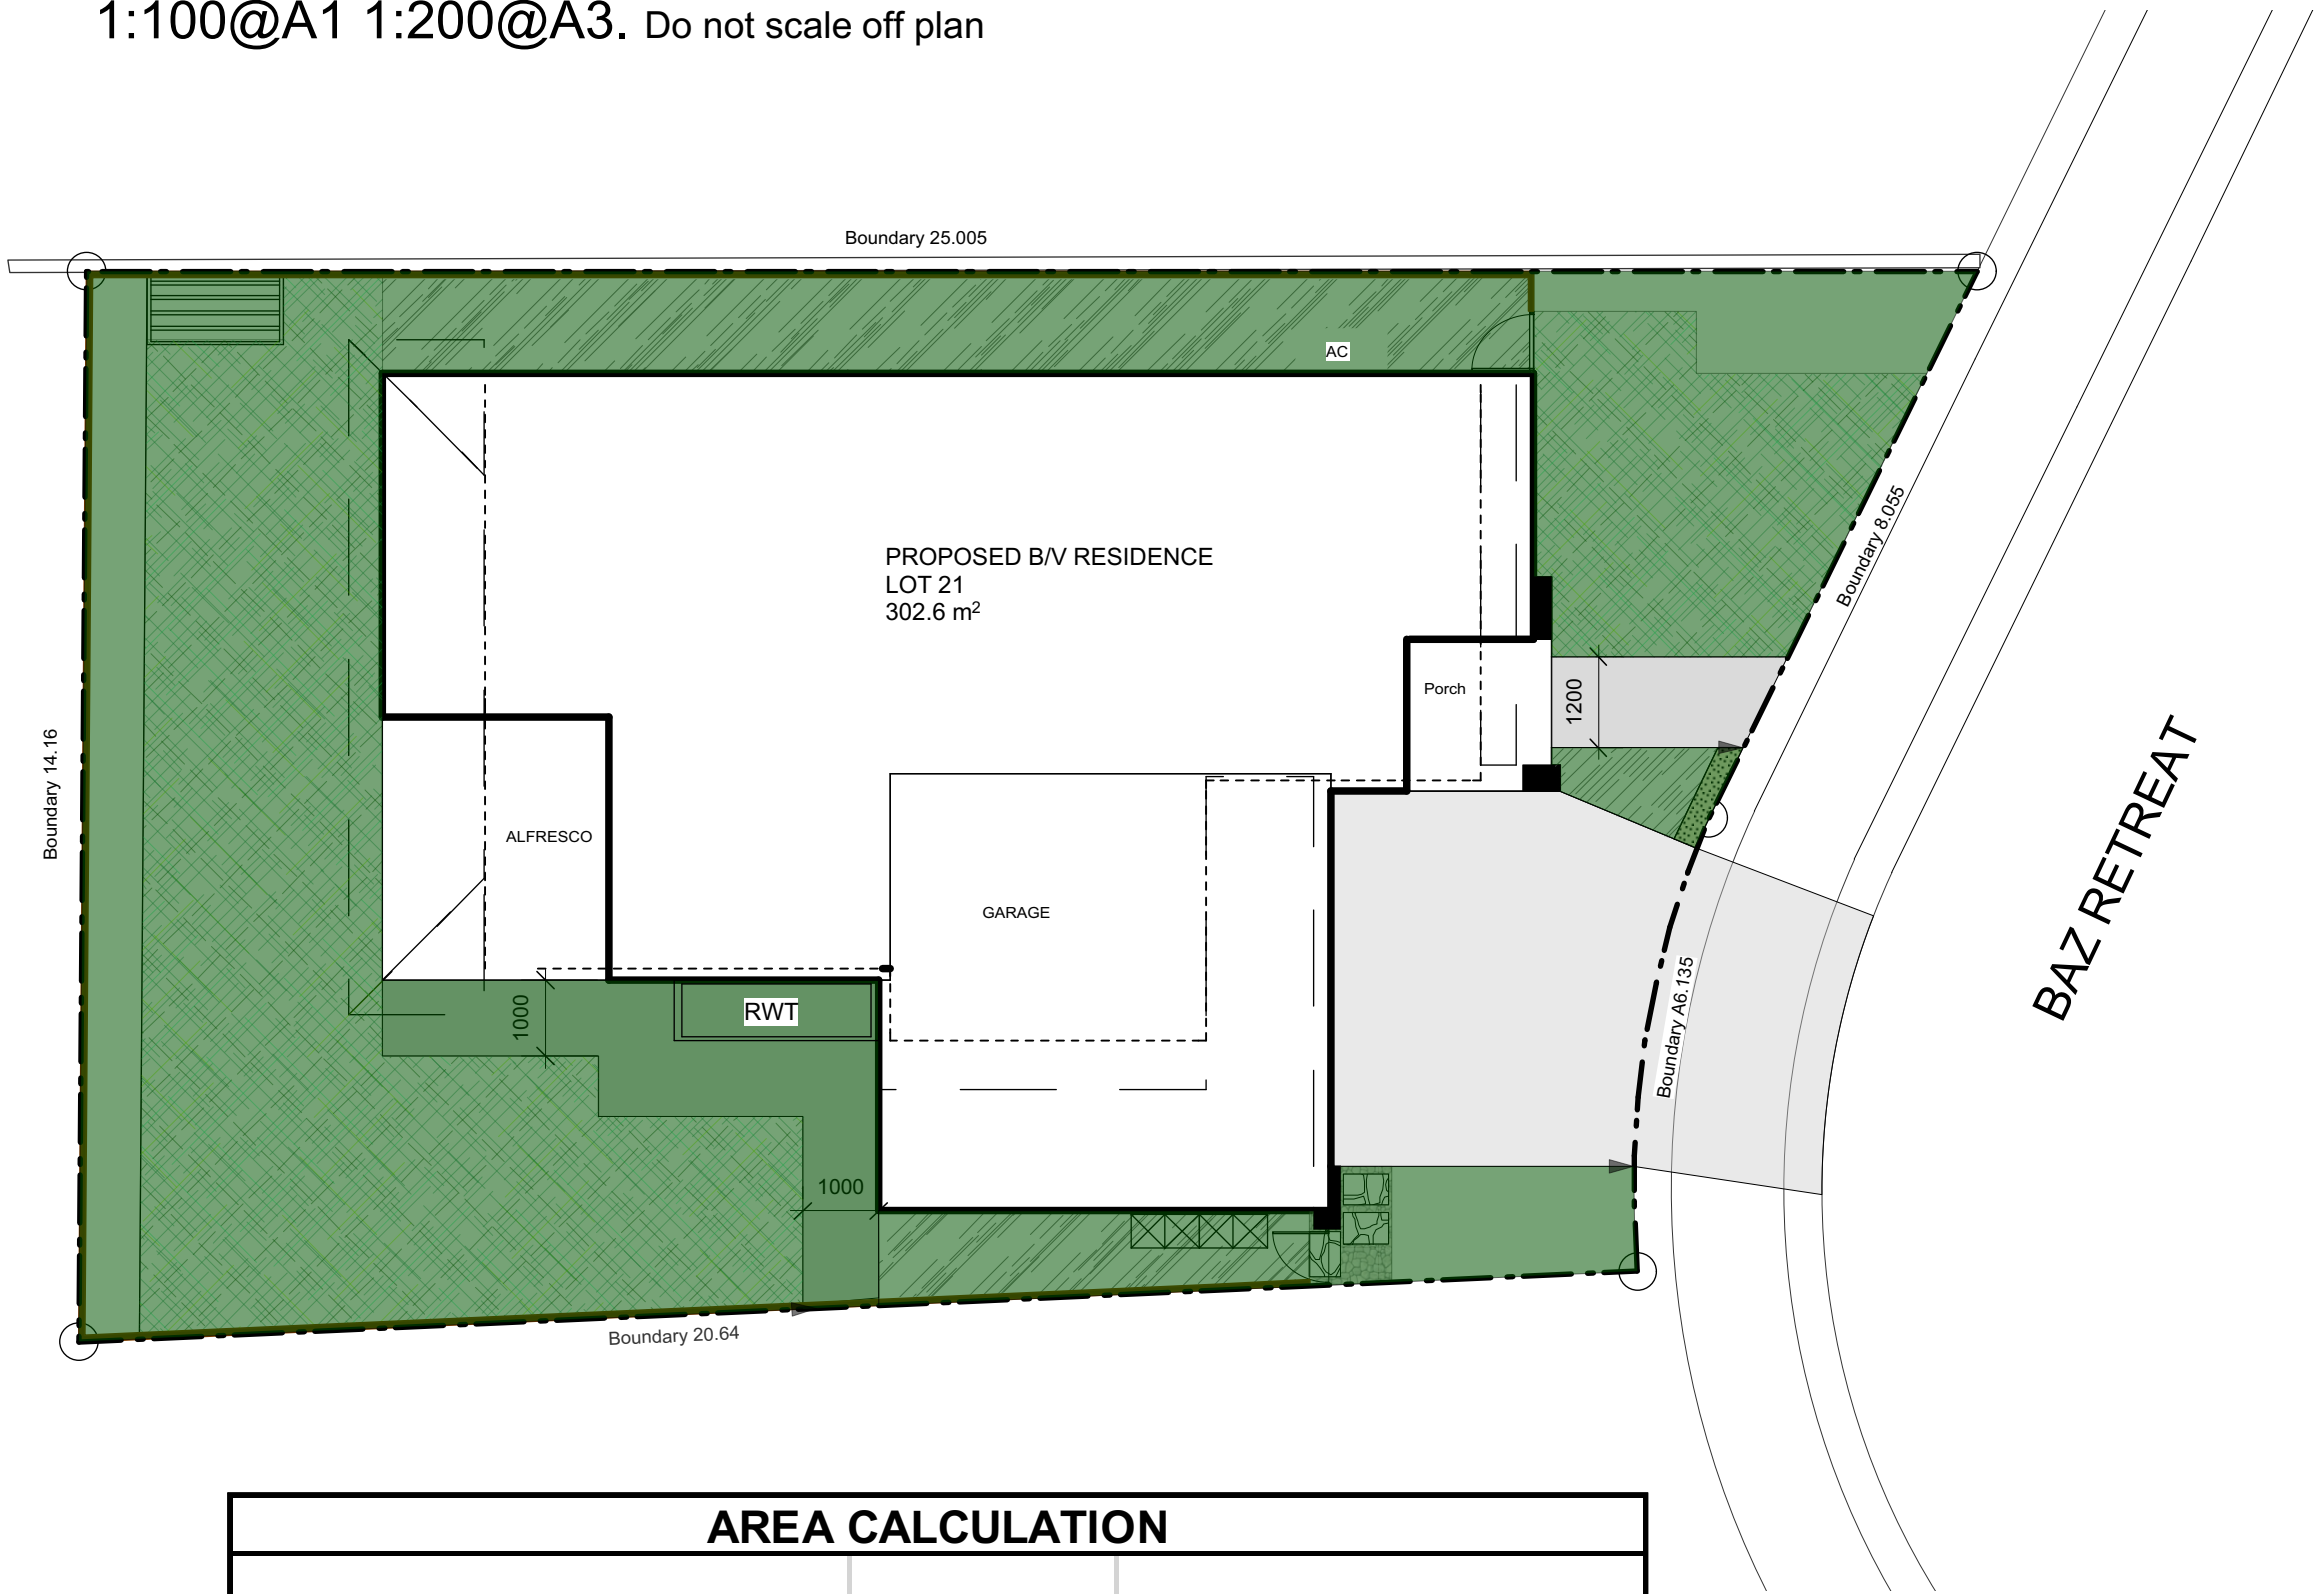

AREA CALCULATION		
	AREA (m2)	PERCENTAGE
Site	302.6	
Landscape total as per DCP	143.5	47.42%



Callistemon Salignus



Dianella Caerulea



Hymenosporum Flavum



Syzygium Elite



Tristaniopsis Laurina

ID	Quantity	Latin Name	Common Name	Plantlist Name	Scheduled Size	Mature Height	Mature Spread
Cal sal	7	Callistemon salignus	Willow Bottlebrush	Callis sal	200mm	5 - 10m	3.5 - 6m
DiaCae	29	Dianella caerulea	Paroo Lily, Blue Flax-lily	Dianella caerulea	150mm	0.45 - 0.6m	0.3 - 0.6m
Hym fla	2	Hymenosporum flavum	Native frangipani	Hymen fla	45lt	10 - 15m	6 - 10m
Syzy Eli	18	Syzygium 'Elite'	Lilly Pilly	Syzygium Eli	200mm	5 - 10m	3.5 - 6m
TrLa	1	Tristaniopsis laurina	Kanooka, Water Gum	Tristaniopsis laurina	45lt	over 30m	10 - 15m

Notes:
>Do not scale off plan.
>Contractors to check all measurements onsite before quoting or commencing work.
>If abnormalities arise, contact the Landscape Architect.
>This design is copyright and is not to be reproduced in anyway without written consent of Jamie King Landscape Architect

B 11/2/20 issue for DA
A 1/16/20 issue for review

ISSUE	DATE	REVISION	PROJECT	PROJECT #
			Lot 21 Karinya Estate	2045
CLIENT			Cassandra Willson	DATE # See above DWG #
DWG			Planting Plan	SCALE @ A1 See Plan Sht-102
CHKD			JK	DRAWN SA REVISION B

Jamie King Landscape Architect
84 Palmgrove Rd, Avalon, NSW, 2107
W: www.jamieking.com.au
E: jamie@jamieking.com.au
T: 0421 517 991



JAMIE KING
LANDSCAPE ARCHITECT
DESIGN • APPROVE • MANAGE