

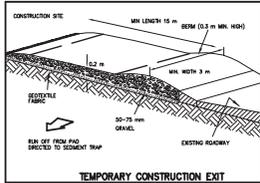


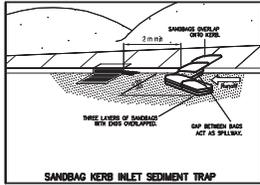


approximate true north

**sediment control notes:**

1. ALL EROSION AND SEDIMENTATION CONTROL MEASURES, INCLUDING REVEGETATION AND STORAGE OF SOIL AND TOPSOIL, SHALL BE IMPLEMENTED TO THE STANDARDS OF THE SOIL CONSERVATION OF NSW.
2. ALL DRAINAGE WORKS SHALL BE CONSTRUCTED AND STABILISED AS EARLY AS POSSIBLE DURING DEVELOPMENT.
3. SEDIMENT TRAPS SHALL BE CONSTRUCTED AROUND ALL INLET PITS, CONSISTING OF 300mm WIDE x 500mm DEEP TRENCH.
4. ALL SEDIMENT BASINS AND TRAPS SHALL BE CLEARED WHEN THE STRUCTURES ARE A MINIMUM OF 80% FULL OF SOIL MATERIALS, INCLUDING THE MAINTENANCE PERIOD.
5. ALL DISTURBED AREAS SHALL BE REVEGETATED AS SOON AS THE RELEVANT WORKS ARE COMPLETED.
6. SOIL AND TOPSOIL STOCKPILES SHALL BE LOCATED AWAY FROM DRAINAGE LINES AND AREA WHERE WATER MAY CONCENTRATE.
7. FILTER SHALL BE CONSTRUCTED BY STRUCTURE A FILTER FABRIC, PROPEX OR APPROVED EQUIVALENT BETWEEN POST AT 3.0m CENTRES. FABRIC SHALL BE BURIED 150mm ALONG ITS LOWER EDGE.

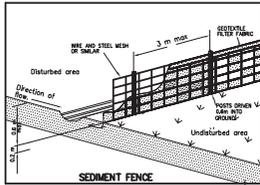

Proposed Farm Stay (Former Farm Building)

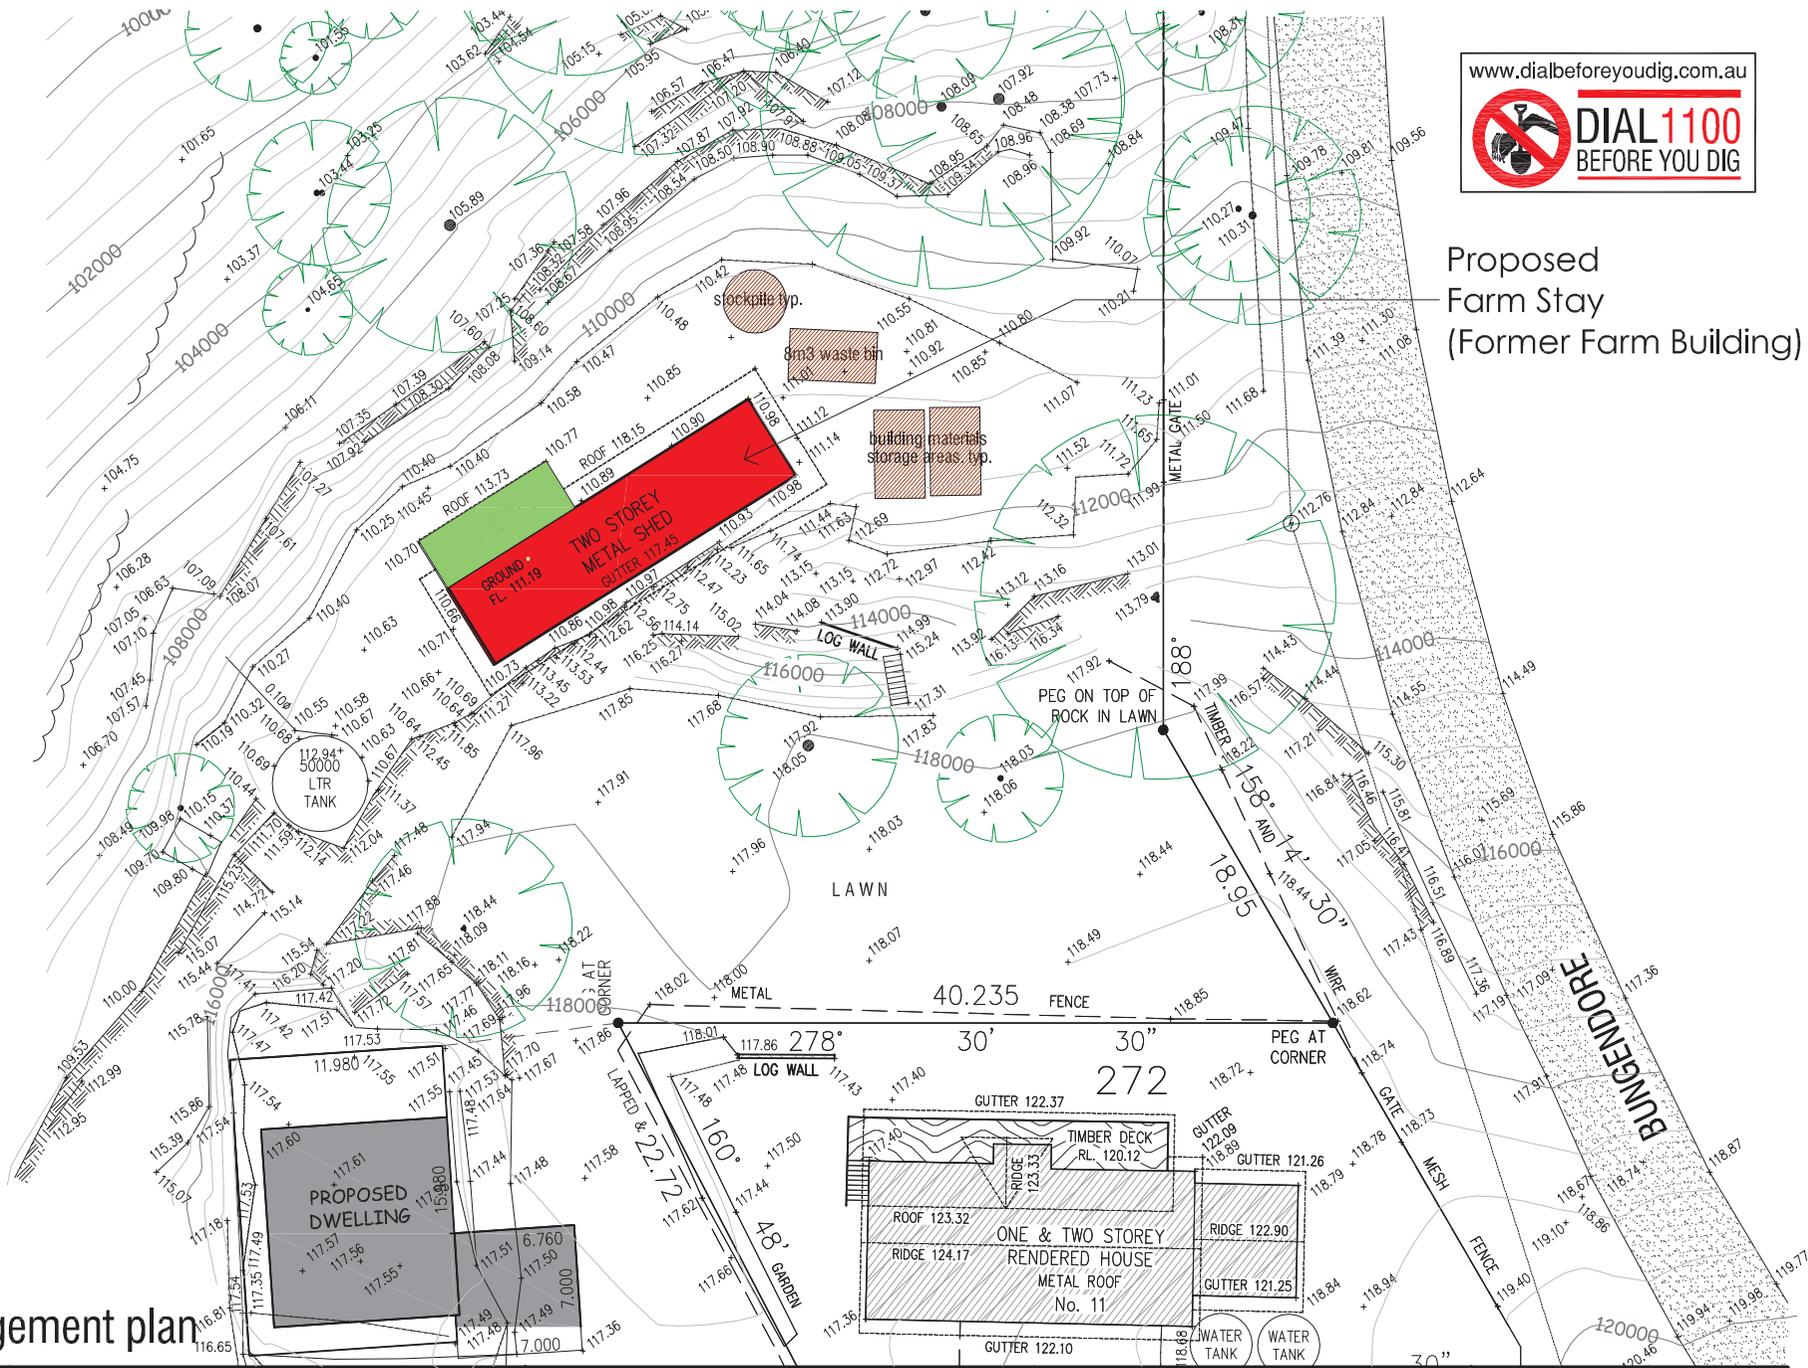

**site/waste management plan**

**Note:**  
 © Copyright. This design and plan is the property of PARKER & ASSOCIATES and must not be used, reproduced or copied wholly or in part without written permission from the company.

**Project:**  
 PROPOSED FARM STAY (FORMER FARM BUILDING)  
 13 BUNGENDORE STREET, INGLESIDE.  
 For: MR J HOLMAN

ISSUE	DATE	COMMENT
D	19/11/19	DISABLED ACCESS REVISIONS
C	14/10/19	DA ISSUE
B	11/10/19	REVISED SKETCH
A	23/9/19	INITIAL SKETCH

**parker + associates**  
 building design consultants  
 A B N 9 3 9 2 5 7 4 9 1 6 2  
 SYDNEY: PO BOX 143 THORNTON RD NSW 2120  
 LAKE MACQUARIE: 5/58 THOMPSON ROAD, SPEERS POINT NSW 2284  
 TEL/FAX: (02) 4942 8407 MOBILE: 0416 069 847  
 EMAIL: sydney@parkerbc.com WEB: www.parkerbc.com

Date: SEPT. 2019	Sheet: 9
Drawn: AJP	Job No.
Scale: 1:300	20427