


PROPOSED PLAN OF FITOUT OF SHOP 5/35 ADAMS STREET CURL CURL

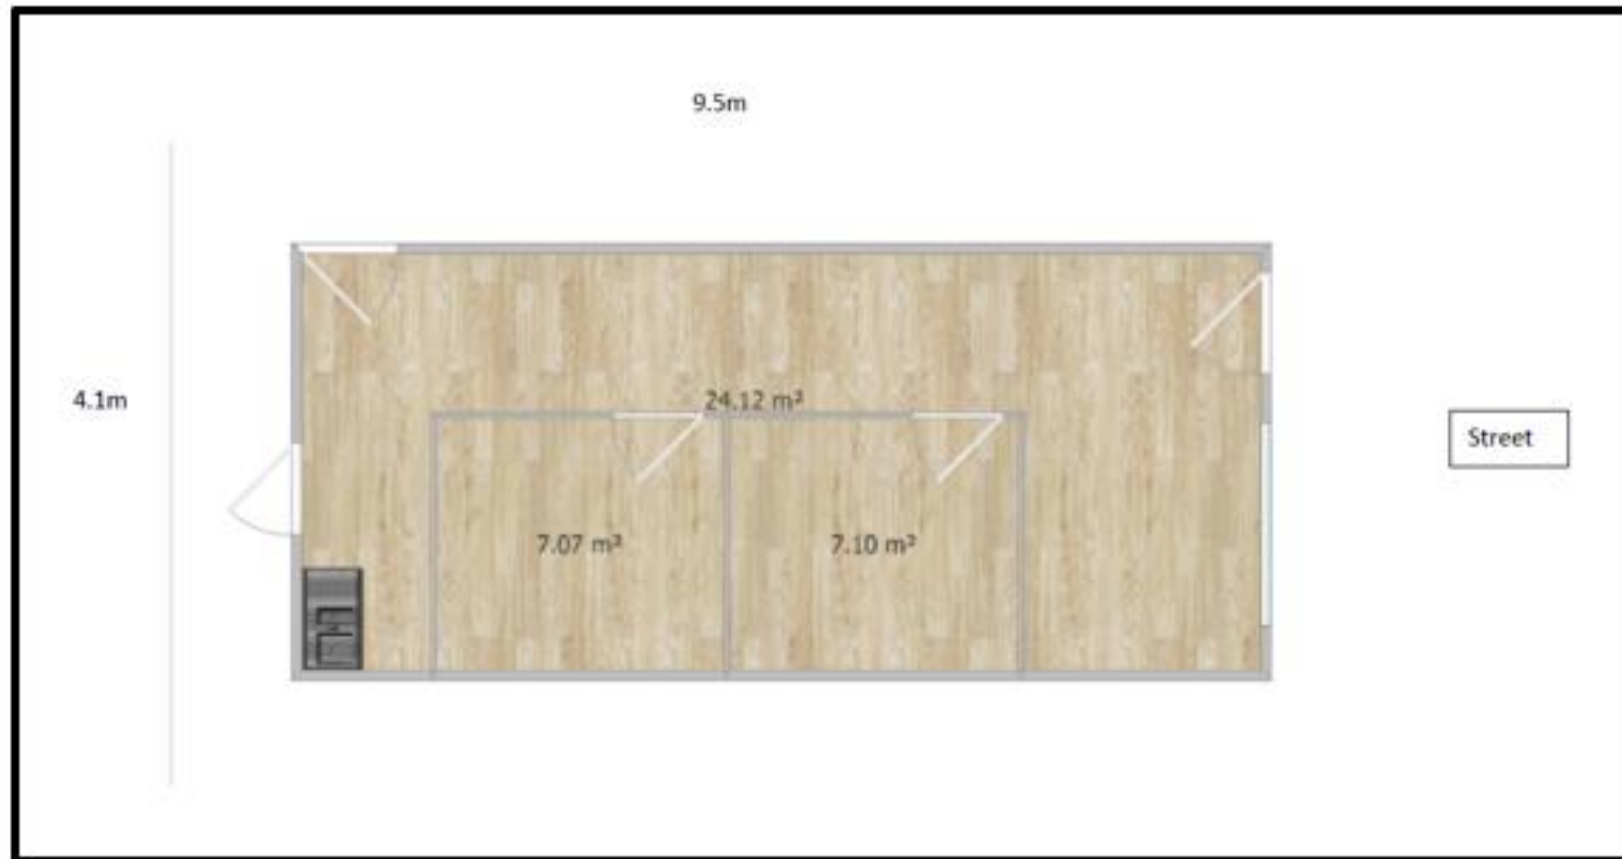

PROPOSED FITOUT SHOWING WAITING AREA AND TWO TREATMENT ROOMS