



ELEVATION BB

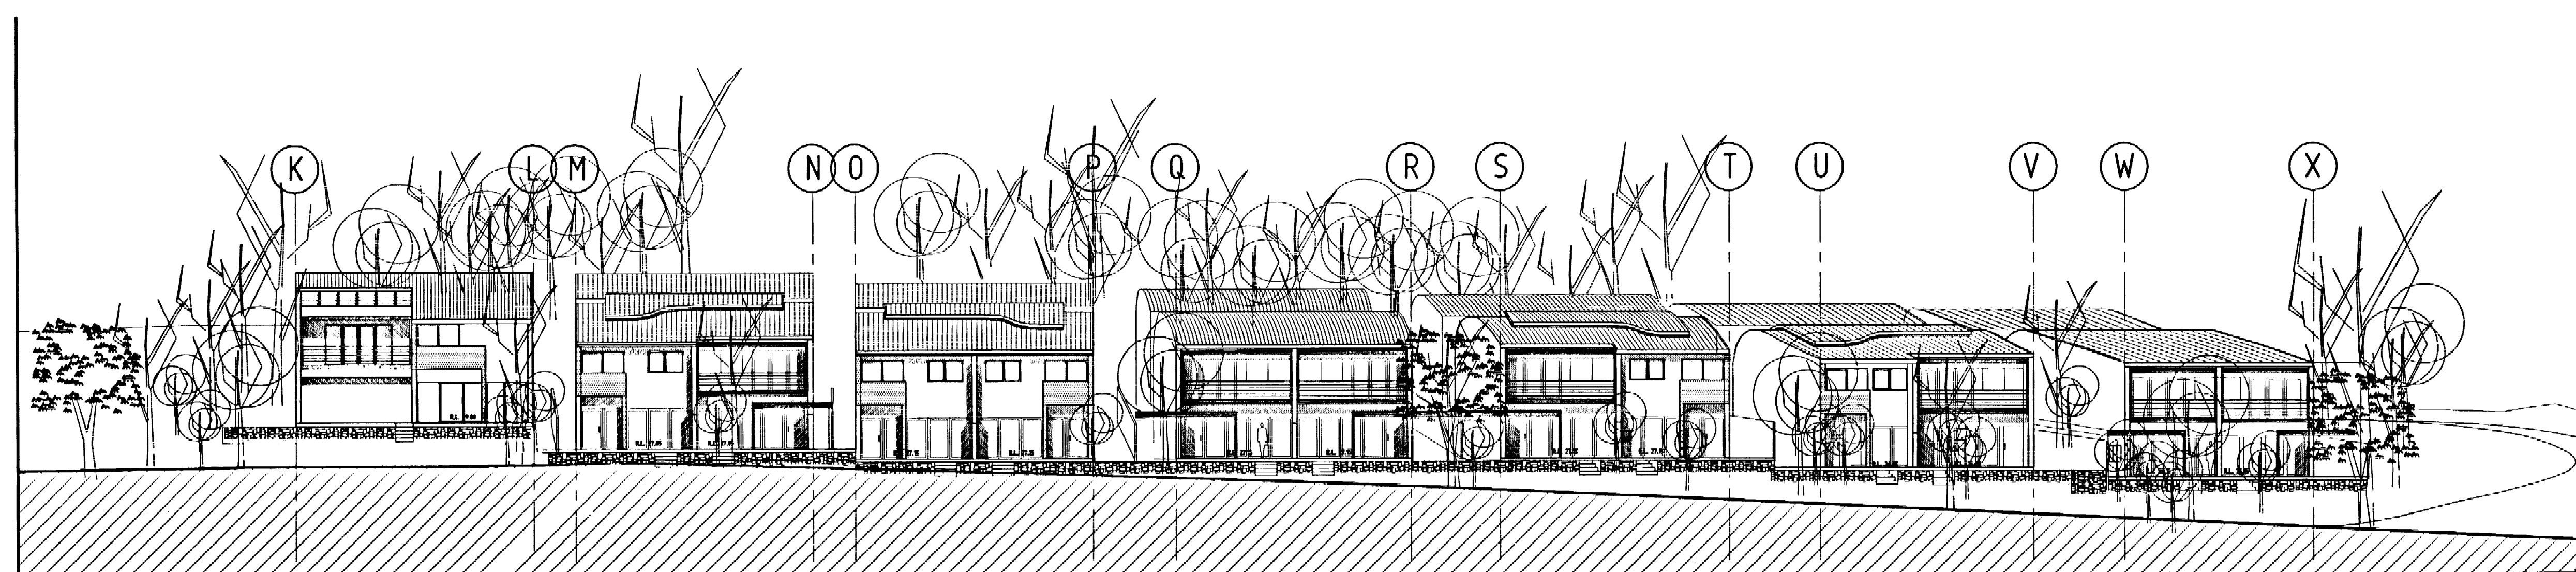

ELEVATION EE

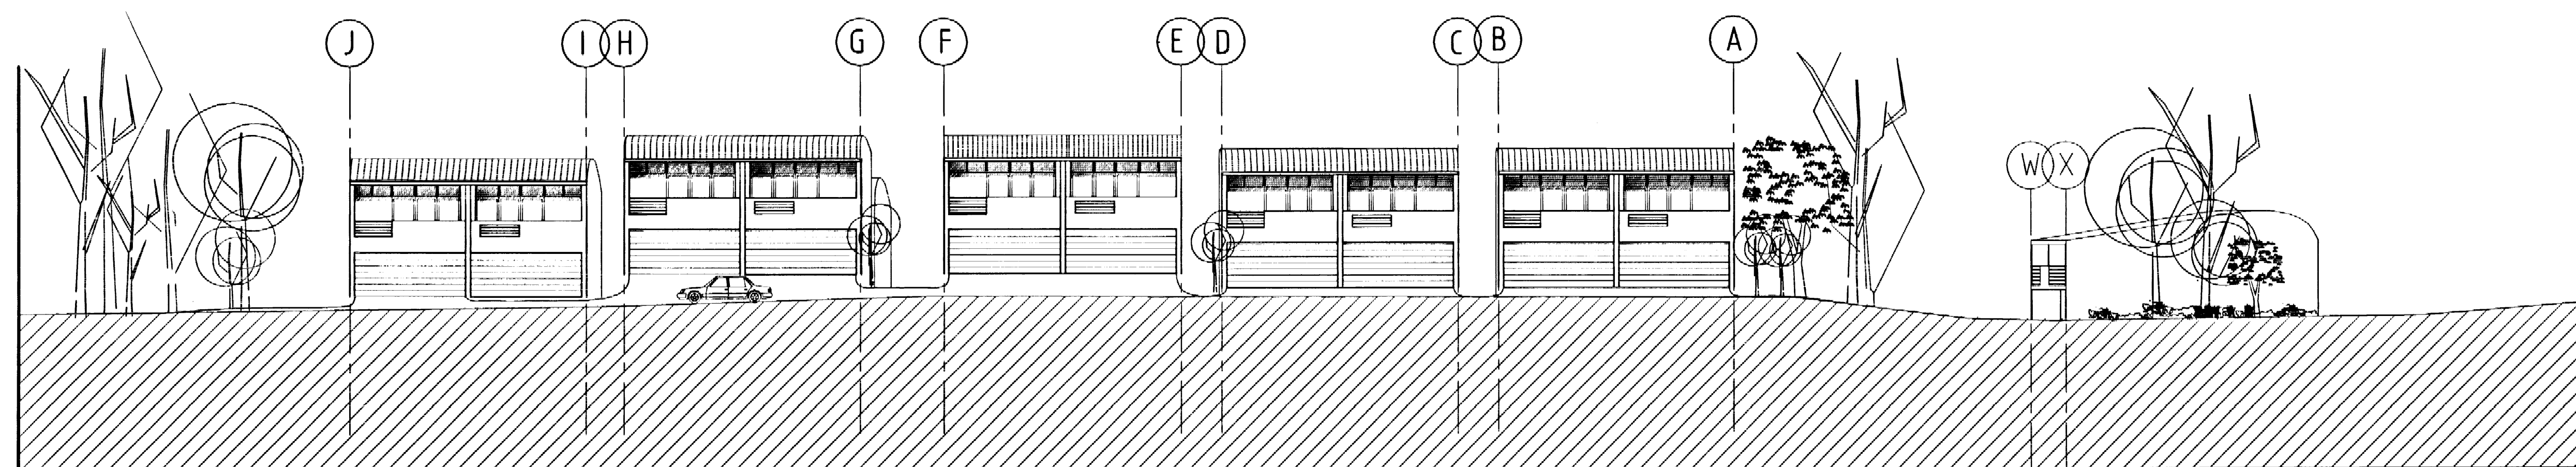

ELEVATION AA

DENIS LEITCH AND ASSOCIATES PTY LIMITED ARCHITECTS
 NEW RESIDENTIAL DEVELOPMENT
 WARRIEWOOD VALLEY SECTOR 5
 FOR
 JUBILEE DEVELOPMENTS
 ELEVATIONS AA, BB, EE
 1:200
 DENIS LEITCH AND ASSOCIATES PTY LIMITED
 INCORPORATED IN NEW SOUTH WALES
 SUITE 6 & 7 FORDS STREET, NEWPORT BEACH NSW 2108
 TELEPHONE: (02) 9907 7288 FACSIMILE: (02) 9907 3169
 DECEMBER 2004
 SK-06

DRAWING MASTER PLAN