




SITE PLAN

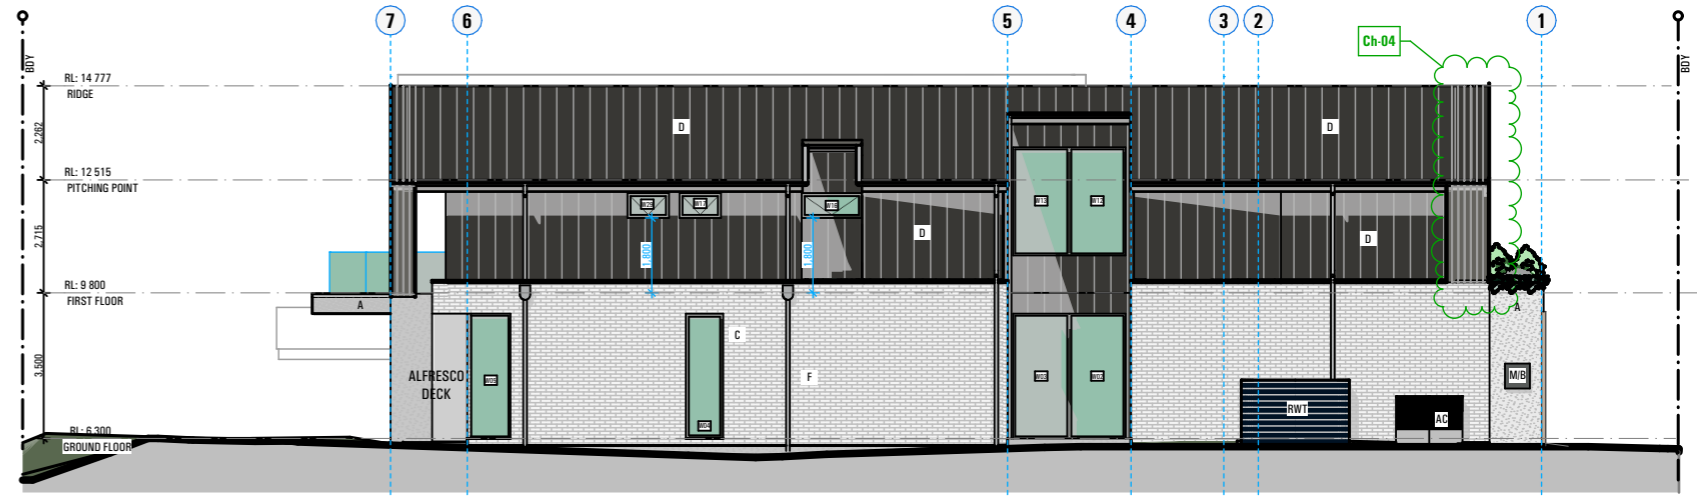


NORTH ELEVATION

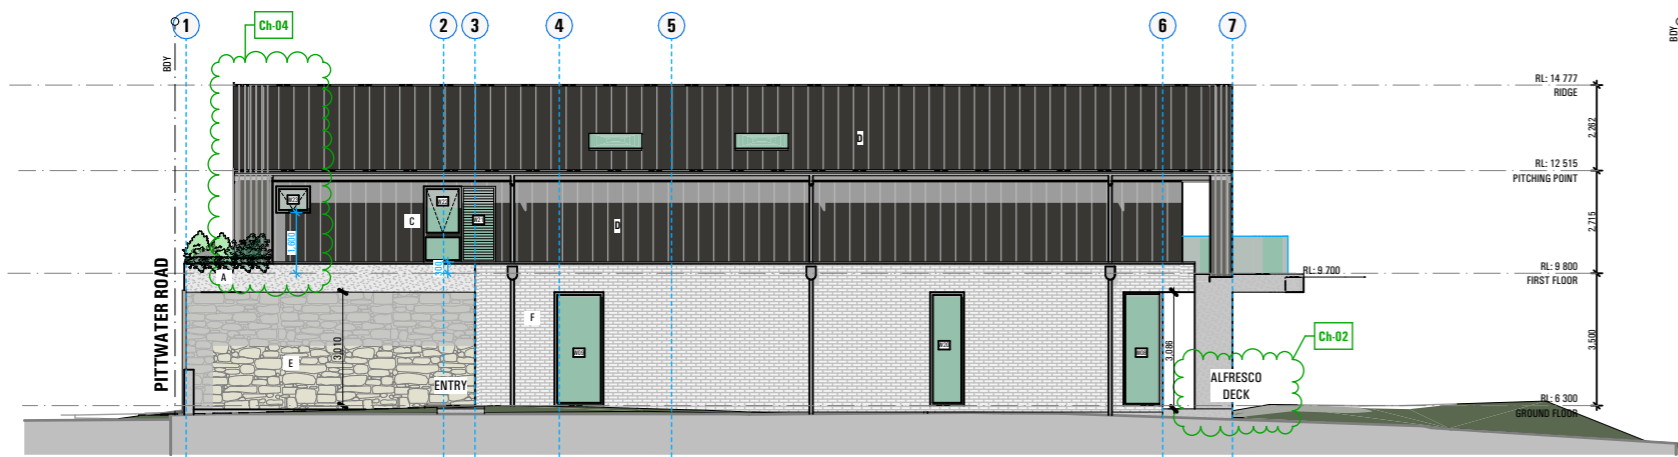

SOUTH ELEVATION

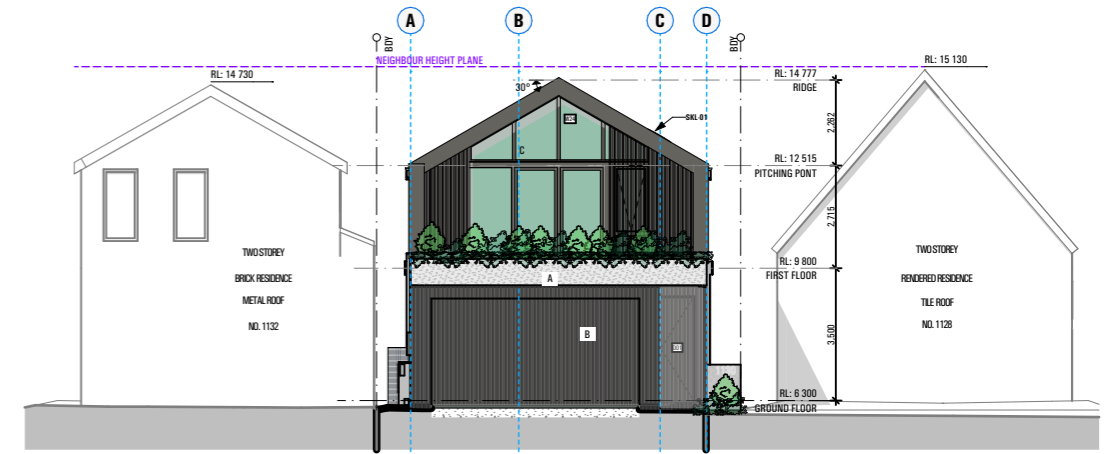

WEST ELEVATION

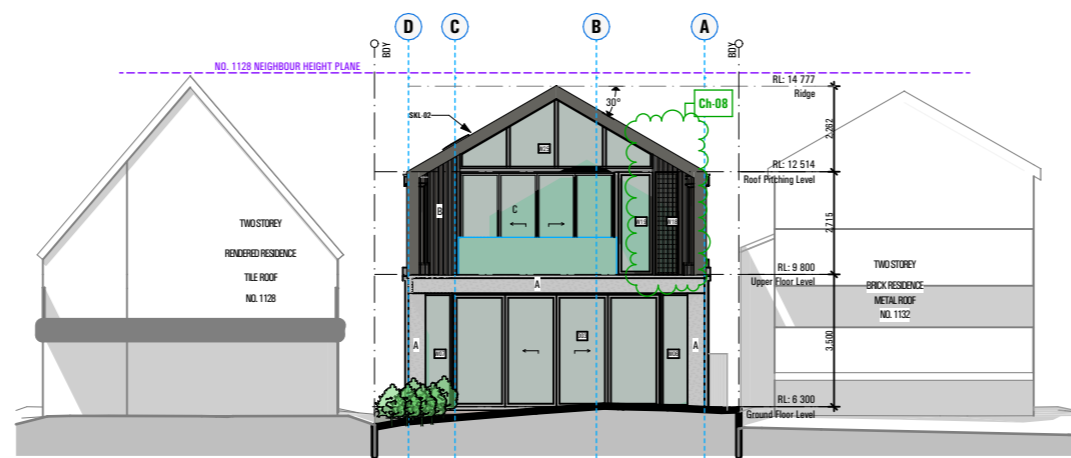

EAST ELEVATION

ISSUE	AMENDMENT	DATE
A	FOR DA	15.09.23
B	FOR DA - RFI	09.02.24
C	ISSUE FOR ENGINEERING	09.04.24
D	S4.55 MODIFICATION	24.05.24
E	PLANS FOR TENDERING	11.06.24
F	RFI - Council email	31.07.24

NOTES
 ALL WORK SHOULD COMPLY WITH RELEVANT AUSTRALIAN STANDARDS AND BUILDING CODE OF AUSTRALIA (BCA) ALL WORK SHALL CONFORM TO THE CONTRACT DOCUMENTS WHICH INCLUDE SPECIFICATIONS, THE DRAWINGS, ALL ADDENDUMS, FINISHES SCHEDULES. ALL THE CONSTRUCTION DRAWINGS SHALL BE READ IN CONJUNCTION WITH ALL CONSULTANTS AND CONTRACTOR DRAWINGS, SCHEDULES AND SPECIFICATIONS. IN CASE OF CONFLICT BETWEEN ARCHITECTS AND CONSULTANTS DRAWINGS IN LOCATING STRUCTURAL ELEMENTS, MATERIALS / EQUIPMENT.

This drawing is issued as a preliminary concept design and must not be used for construction, cost estimation or any purpose other than for preliminary design purposes, unless noted as 'for construction'. Do not scale off this drawing, use figured dimensions where provided, verify all dimensions on site.

© This drawing and the design contained herein, in whole or in part, is subject to copyright and cannot be reproduced in whole or in any part without the written permission of map architects Pty Ltd.



Nominated NSW Architects Reg. 9401 - Mark P. Alves
 ABN: 37 615 694 356
 Suite 4, Building B, 37 Alexandra St. Hunters Hill 2110

ph: 02 8065 6975
 e: mark@maparch.com.au
 www.maparch.com.au

SUBMISSION

S4.55 MODIFICATION

project 1130 PITTWATER RD

COLLARROY

drawing

NOTIFICATION PLAN