

Contact Us		Office Use Only									
The General Manager, 725 Pittwater Road, Dee Why NSW 2099 or Customer Service Centre, Northern Beaches Council DX9118 Dee Why											
Email	council@warringah.nsw.gov.au										
Fax	9942 2606										
If you need help lodging your application call Customer Service on (02) 9942 2111 or come in and talk to us at the Civic Centre, Dee Why.											

Part 1: Declaration


1. DECLARATION	
I hereby certify that the shadow diagrams submitted with the proposal at	
Address	LOT 1, No 98 Elimatta Rd, Mona Vale.
For the erection of Description of development	construct new residential dwelling.
- In accordance with the survey (prepared by a registered surveyor) which is required to be submitted with the application - Drawn to true north - Indicate shadow cast by the proposal at 9am, noon, 3pm, 21 June - To indicate the shadow cast by existing buildings and structures on the site and in the surrounding area	

Part 2: Certification

2. CERTIFIER			
Title	☒ Mr ☐ Mrs ☐ Ms ☐ Other		
Full family name (no initials) (or Company)	Brkic		
Full given names (no initials) (or A.C.N)	Sulejman		
Phone	9895 1633	Alternate	
Mobile	0422 461 767	Fax	
Qualification (i.e. Architect, Planner, Computer Technician, Surveyor)	Designer (Drafting manager)		


Part 3: Signature

3. APPLICANT(S) SIGNATURE	
Signature	
Date	5.4.19

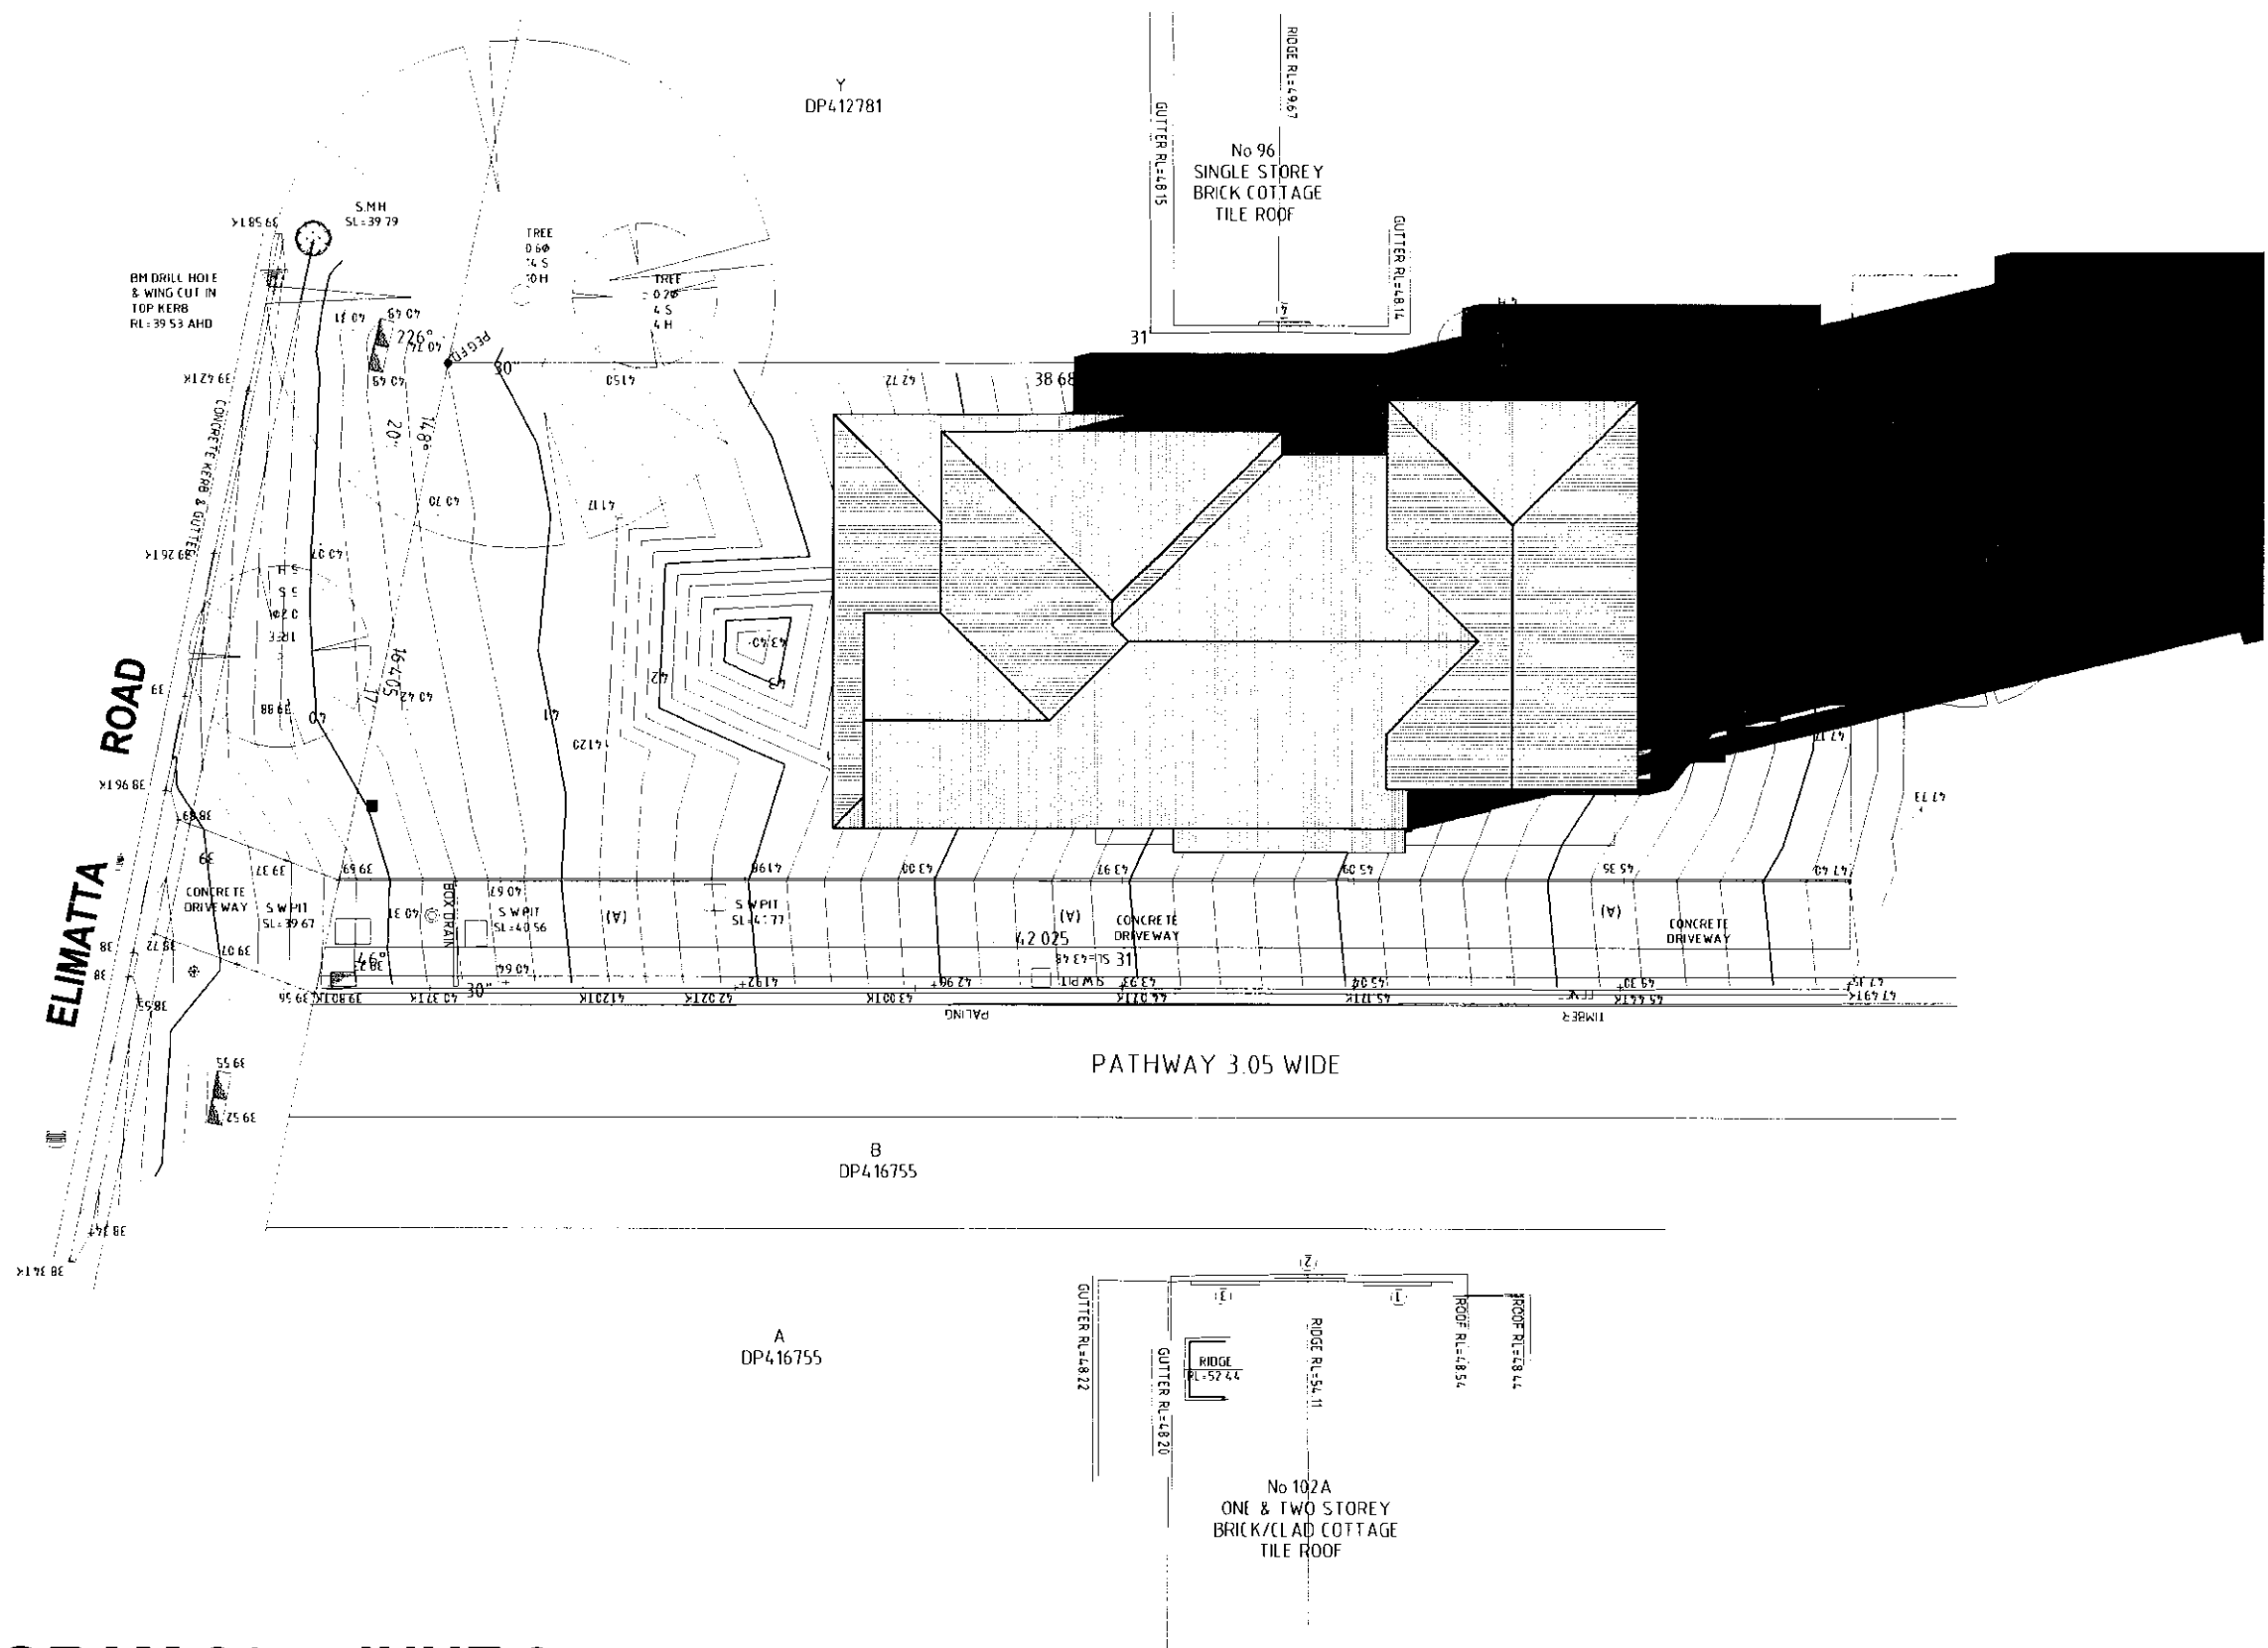


SHADOW DIAGRAM 21st JUNE 9am

ISSUE		AMENDMENT		DATE		Copyright reserved. No part of these plans may be reproduced or transmitted in any form without the written permission of Wincrest Group Pty Ltd.	 Wincrest Group Pty Ltd. ACN 135 562 873 Builders License No. 213 442C 18 Pitt St, Paramatta NSW 2150 Ph:(02) 9635 1644 Fax:(02) 9633 4806	PROPOSED RESIDENCE FOR:		DESIGN NAME: CUSTOM	
CLIENT:		MR & MRS BROWN		DESIGN NO:							
ADDRESS:		LOT 1, No 98 ELIMATTA ROAD MONA VALE NORTHERN BEACHES COUNCIL		FACADE: CUSTOM							
JOB NO: 17271		DATE: 04.03.19									
DRAWN: EC		CHECKED: Checker									
SCALE: 1 : 200		SHEET NO:17 /									
ISSUE: F		Please discard all other plans									
LOCATION: T:\First draft\17271_BROWN\Drawings\17271 BROWN 25.9.18.rvt						PRINTED: 26/03/2019 2:36:42 PM					

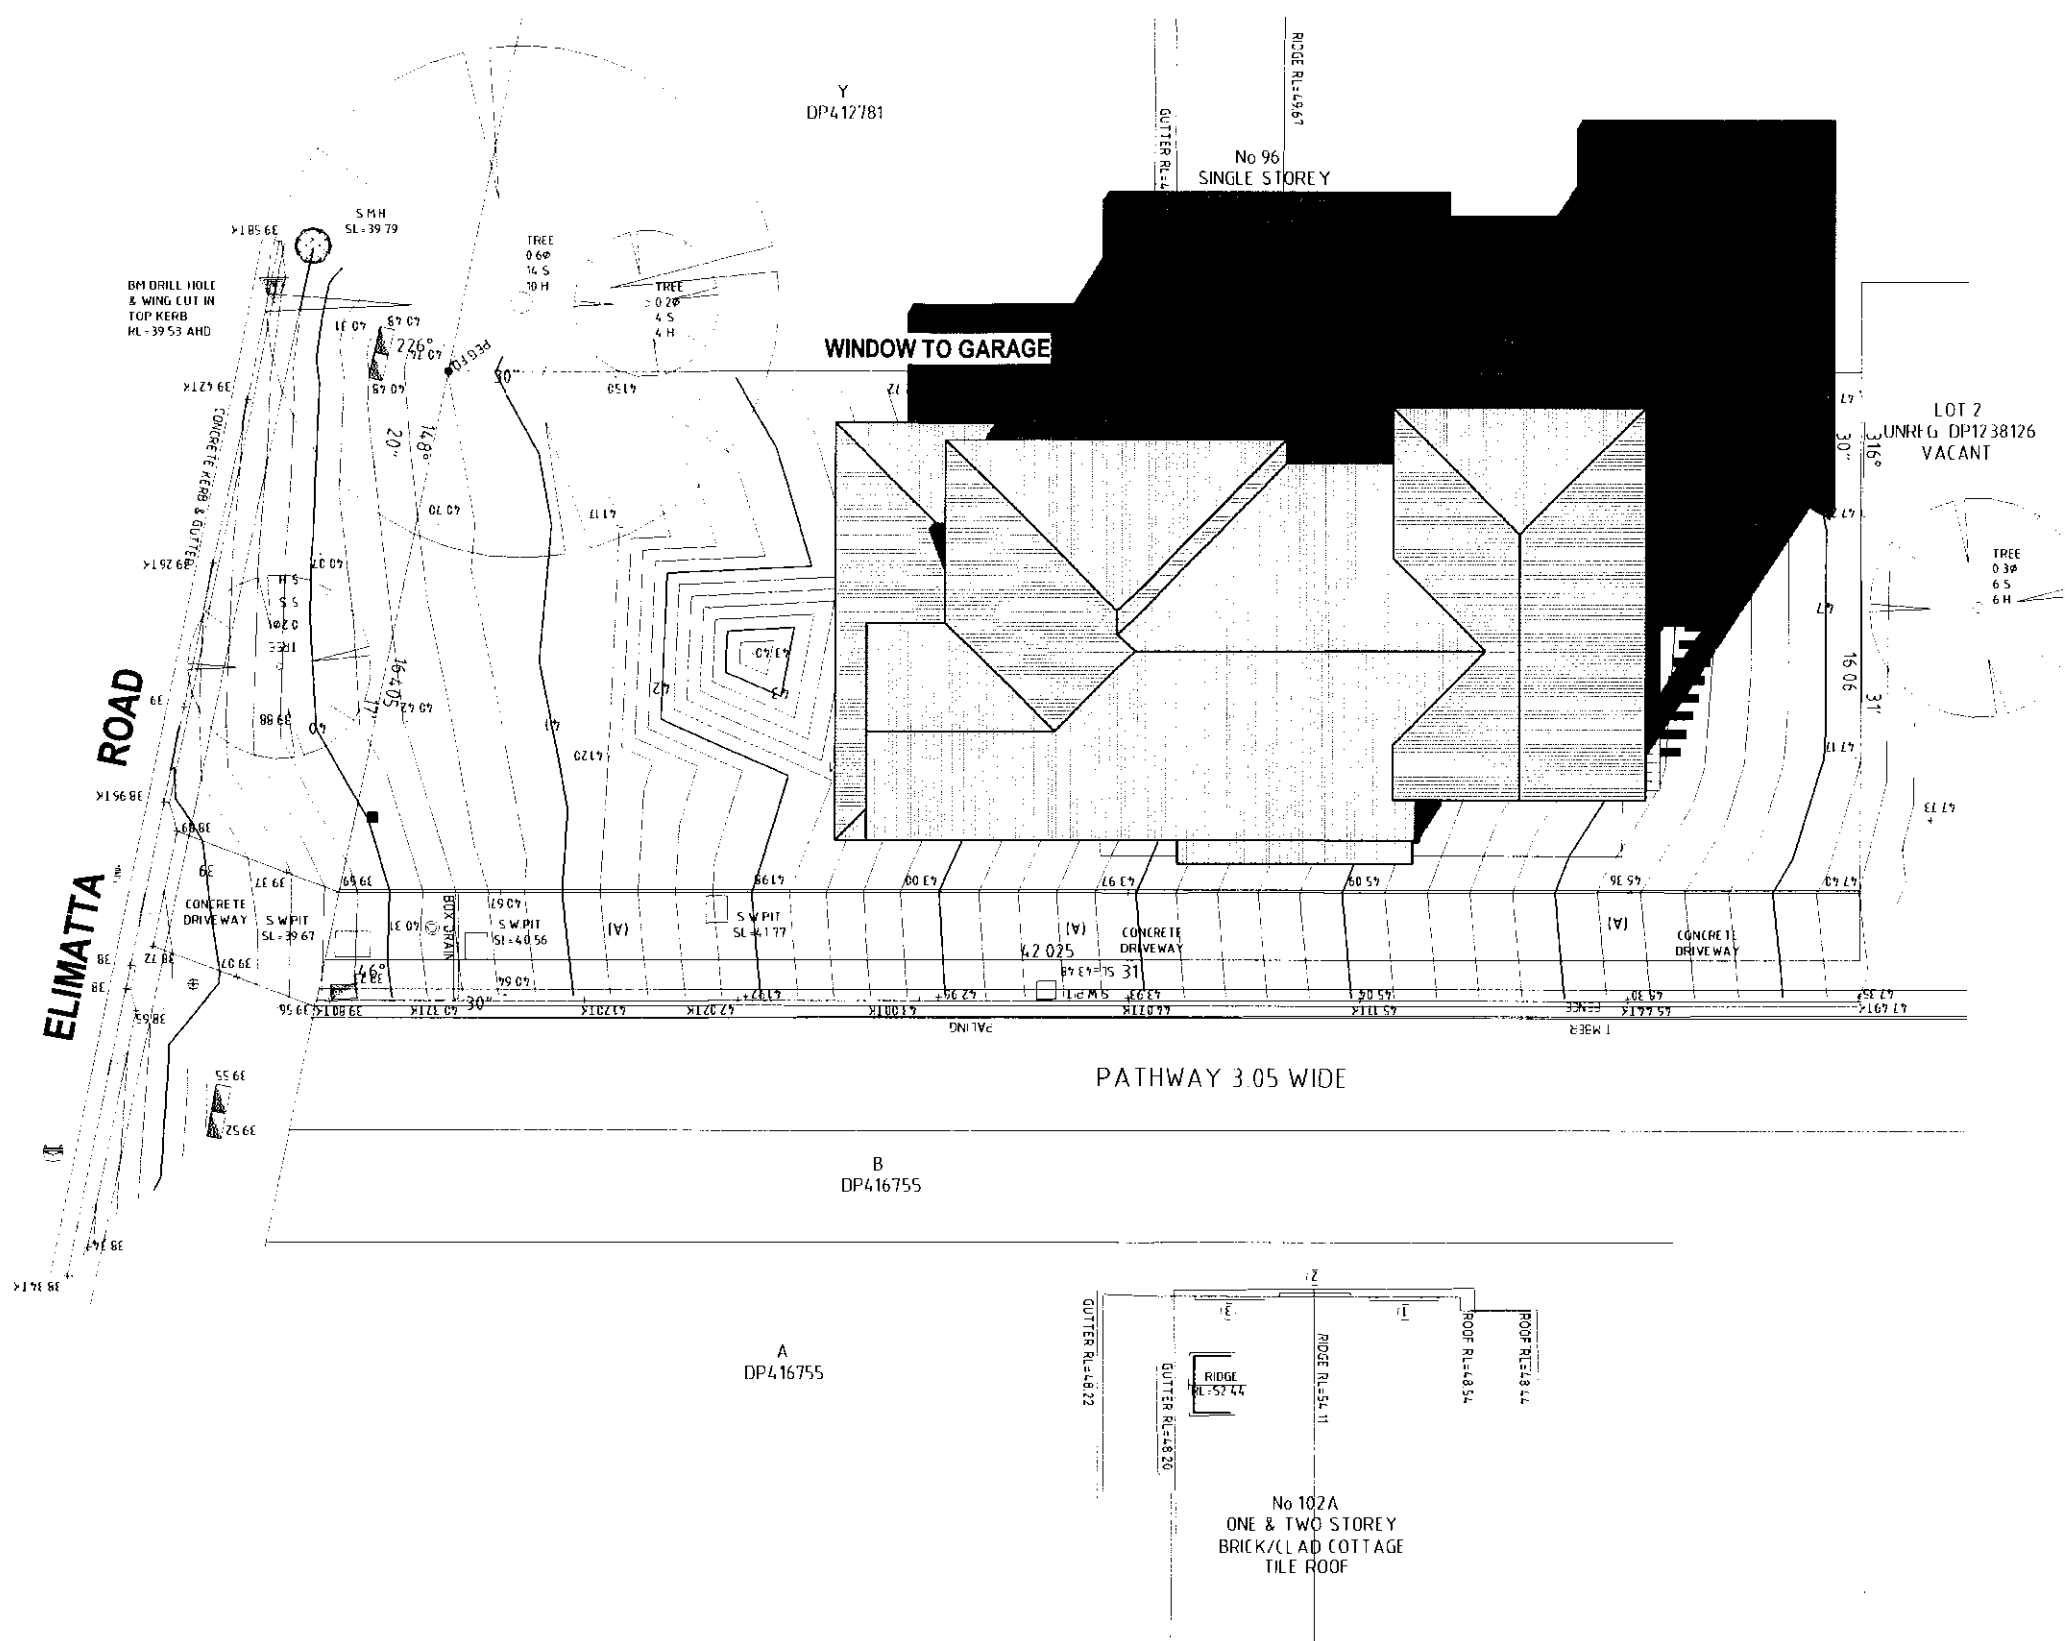

SHADOW DIAGRAM 21st JUNE 12pm

ISSUE			AMENDMENT			DATE			AFFINITY INCLUSIONS		
A	PFD, SV1 (EC)	18.10.18	B	VARY B (EC)	25.10.18	C	VARY C (EC)	12.12.18	DESIGN NAME: CUSTOM		
D	VARY D, VARY E (EC)	05.02.19	E	VARY G, FFD (EC)	04.03.19	F	VARY H (EB)	26.03.19	DESIGN NO: CUSTOM		
LOCATION: T:\First draft\17271_BROWN\Drawings\17271 BROWN 25.9.18.rvt			Copyright reserved. No part of these plans may be reproduced or transmitted in any form without the written permission of Wincrest Group Pty Ltd.			PRINTED: 26/03/2019 2:36:43 PM			FACADE: CUSTOM		
Wincrest Group Pty Ltd. ACN 135 562 873 Builders License No. 213 442C 18 Pitt St, Paramatta NSW 2150 Ph:(02) 9635 1644 Fax:(02) 9633 4806			PROPOSED RESIDENCE FOR: CLIENT: MR & MRS BROWN			ADDRESS: LOT 1, No 98 ELIMATTA ROAD MONA VALE NORTHERN BEACHES COUNCIL			JOB NO: 17271 DATE: 04.03.19		
									DRAWN: EC CHECKED: Checker		
									SCALE: 1 : 200 SHEET NO:18 /		
									ISSUE: F Please discard all other plans		

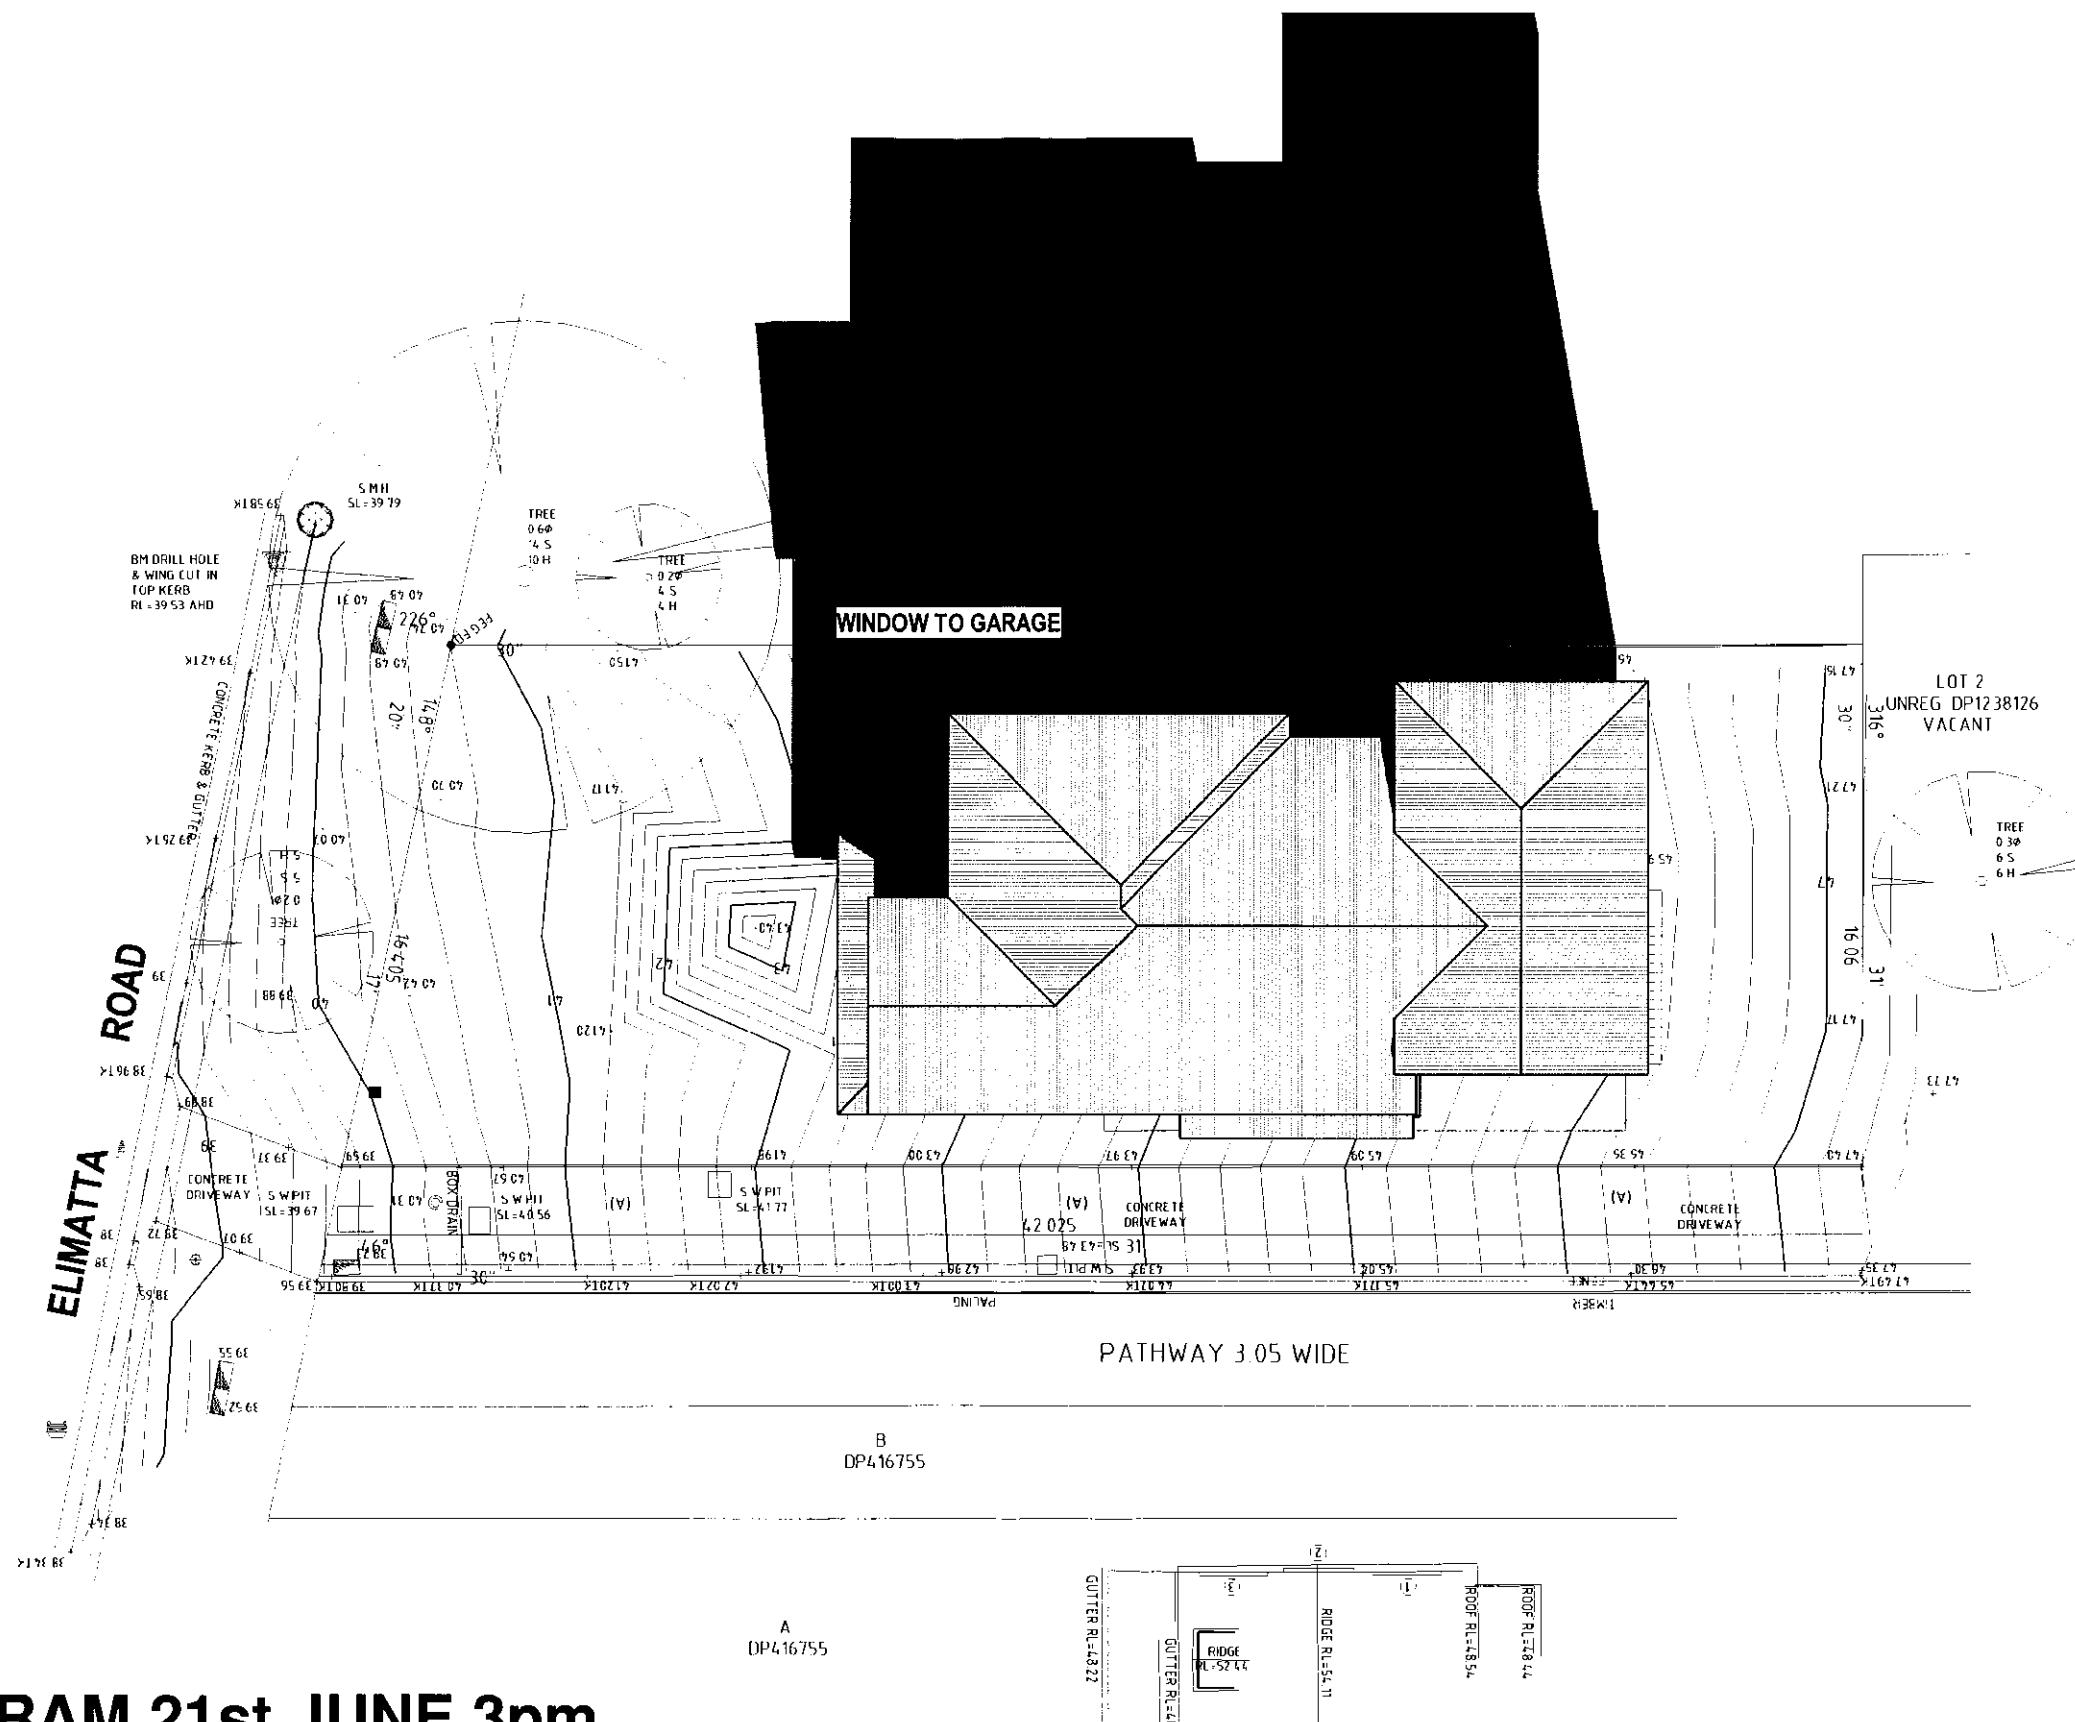

SHADOW DIAGRAM 21st JUNE 3pm

ISSUE		AMENDMENT	DATE	Copyright reserved. No part of these plans may be reproduced or transmitted in any form without the written permission of Wincrest Group Pty Ltd. PRINTED: 26/03/2019 2:36:43 PM	 Wincrest Group Pty Ltd. ACN 135 562 873 Builders License No. 213 442C 18 Pitt St, Paramatta NSW 2150 Ph:(02) 9635 1644 Fax:(02) 9633 4806	PROPOSED RESIDENCE FOR:		DESIGN NAME: CUSTOM		
						CLIENT: MR & MRS BROWN			DESIGN NO:	
A	PFD, SV1 (EC)	18.10.18				ADDRESS: LOT 1, No 98 ELIMATTA ROAD MONA VALE NORTHERN BEACHES COUNCIL			FACADE: CUSTOM	
B	VARY B (EC)	25.10.18							JOB NO: 17271	
C	VARY C (EC)	12.12.18							DATE: 04.03.19	
D	VARY D, VARY E (EC)	05.02.19							DRAWN: EC	
E	VARY G, FFD (EC)	04.03.19							CHECKED: Checker	
F	VARY H (EB)	26.03.19							SCALE: 1 : 200	
									SHEET NO:19 /	
									ISSUE: F Please discard all other plans	
LOCATION: T:\First draft\17271 BROWN\Drawings\17271 BROWN 25.9.18.rvt										

LOCATION: T:\first draft\17271_BROWN\Drawings\17271 BROWN 25.9.18.rvt