


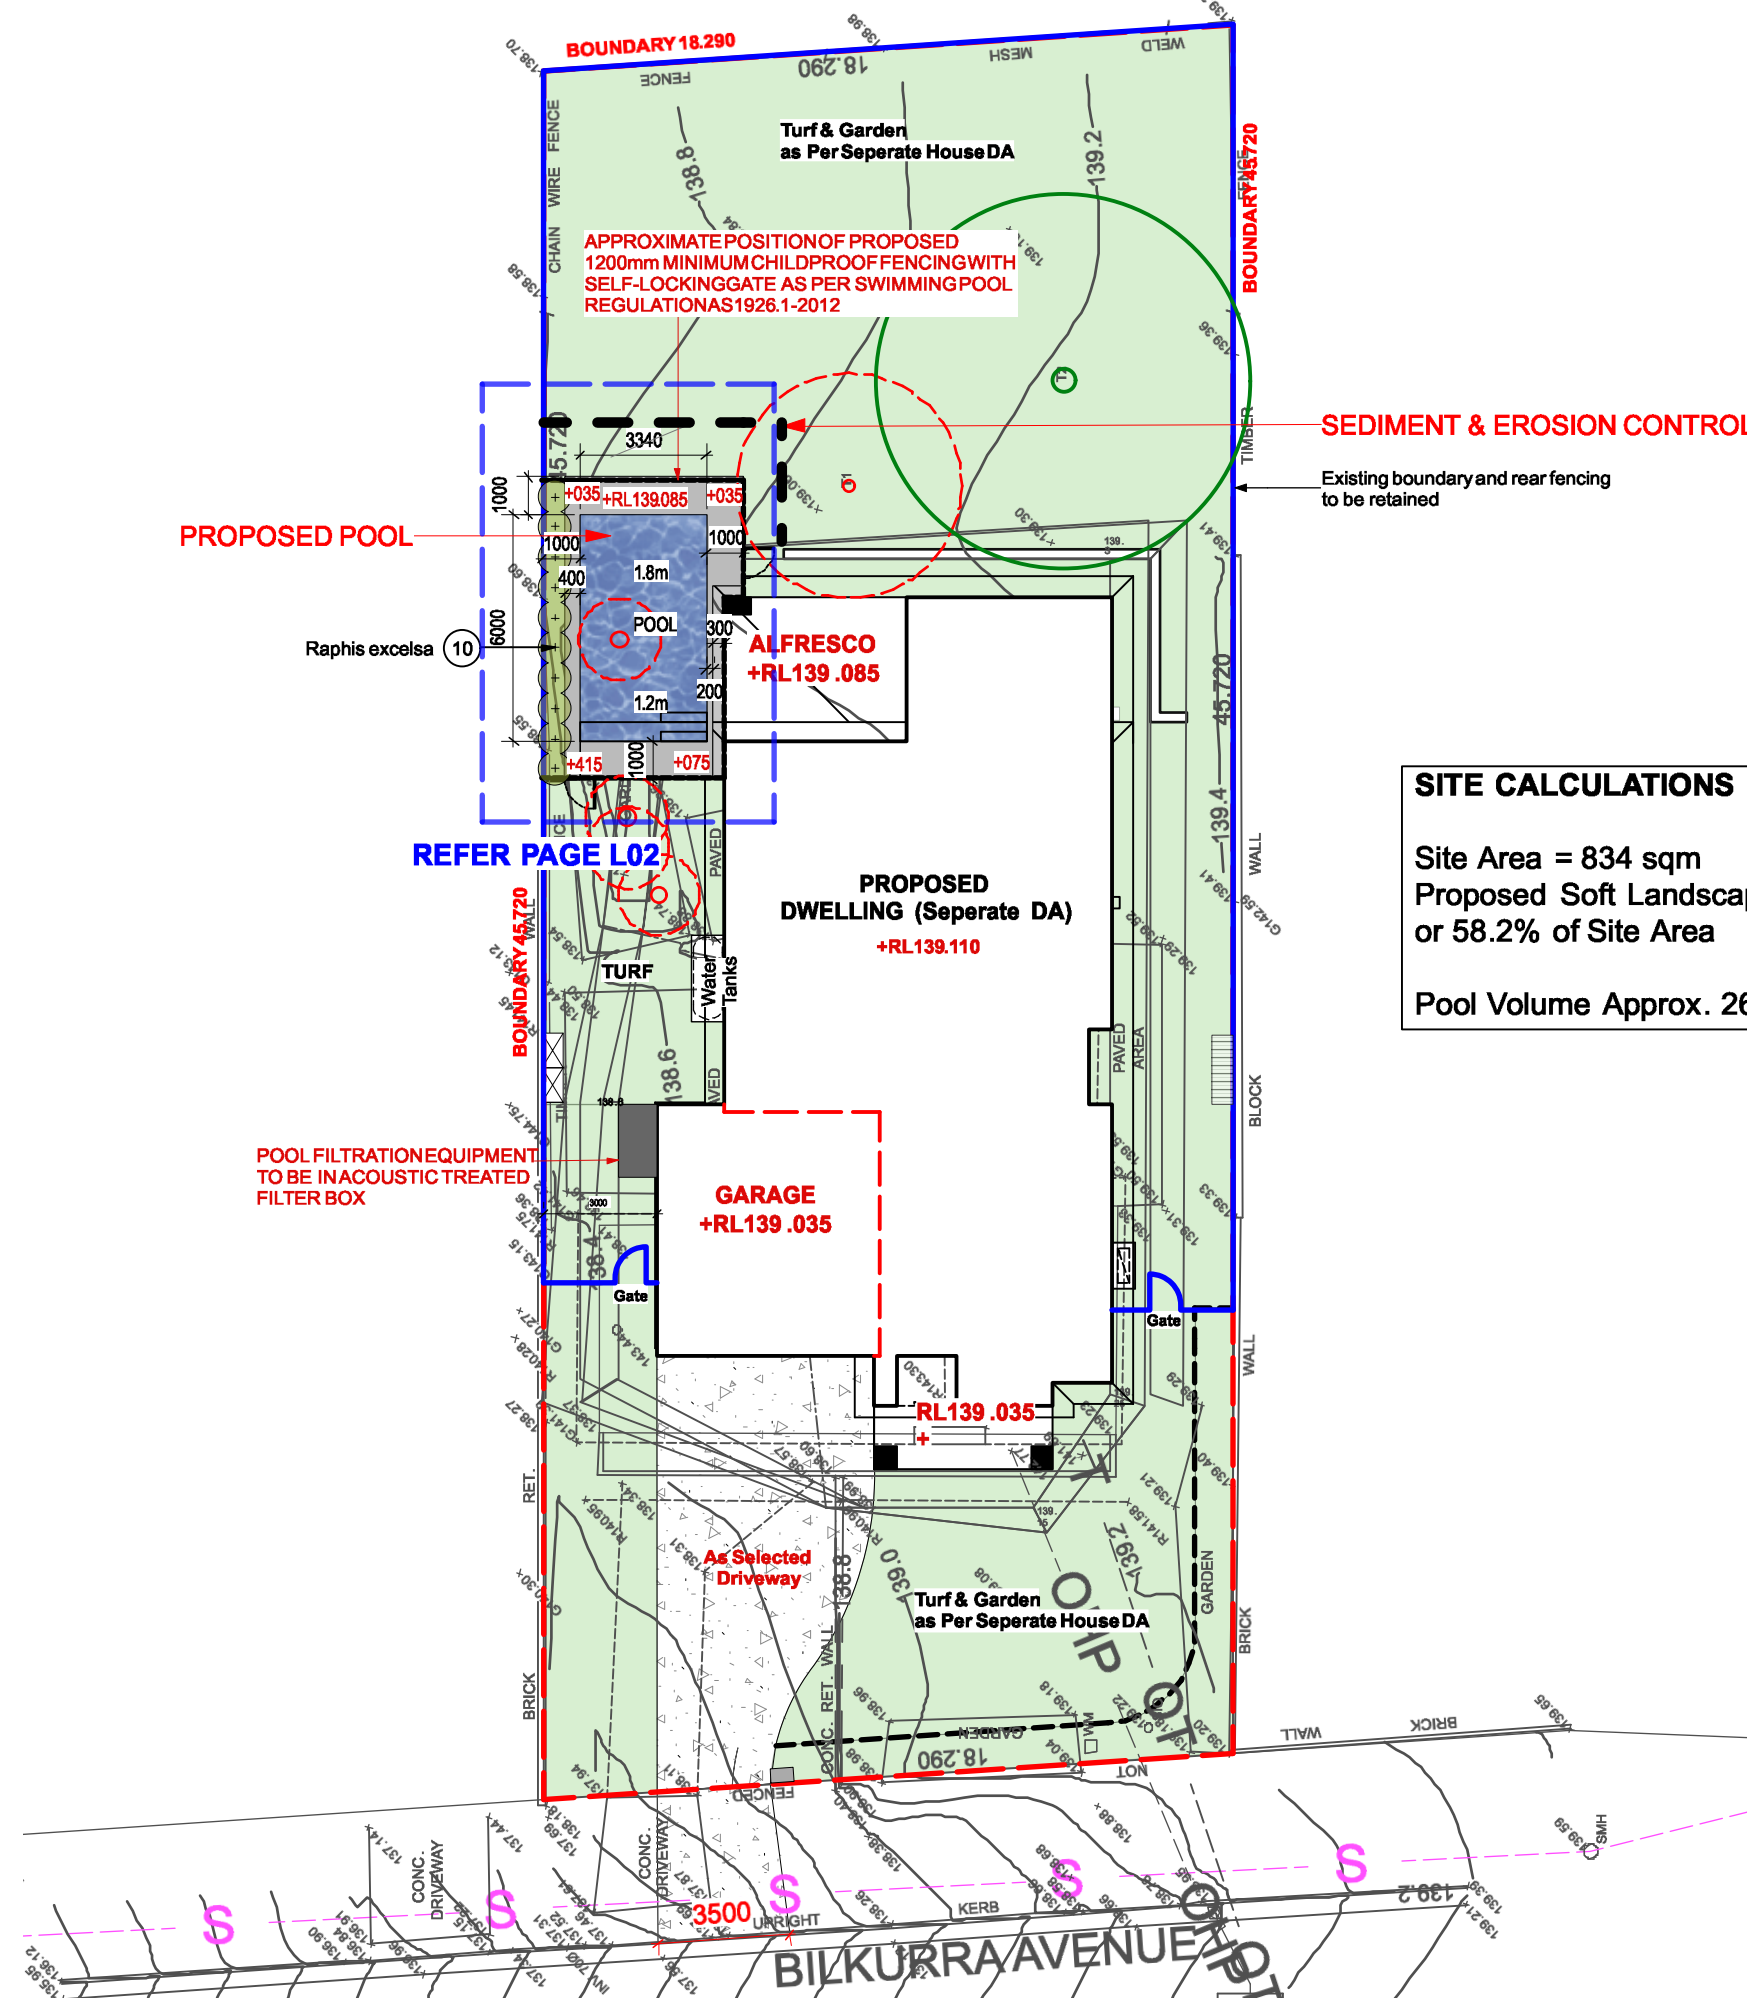


LEGEND

- BOUNDARY LINE
- DRIVEWAY
- Proposed Pool
- Proposed Pool Coping
- Proposed Softscape Area

- Existing Trees to be Retained
- Existing Trees to be Removed under separate application DA2019/0575

SITE CALCULATIONS

Site Area = 834 sqm
Proposed Soft Landscape Area = 485 sqm
or 58.2% of Site Area
Pool Volume Approx. 26.7KL

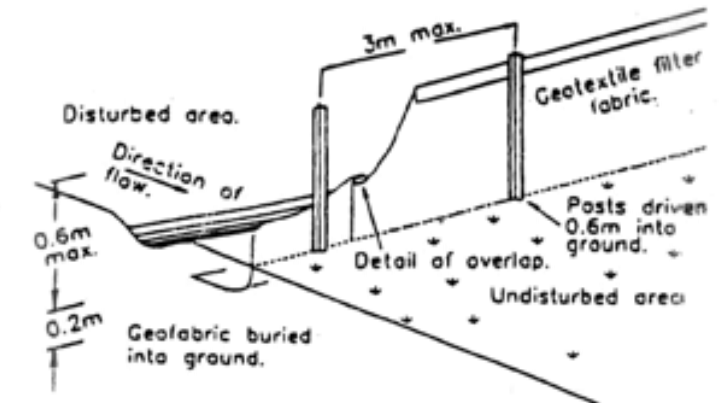

Sediment Fence

Drawing List

Sheet No.	Sheet Name	Sheet Size	Rev. Date	Project No.
L-00	SITE/WASTE MGT & SEDIMENT	A3	7/8/19	1129
L-01	POOL & LANDSCAPE PLAN	A3	7/8/19	1129
L-02	SECTION/ELEVATION A & B	A3	7/8/19	1129
L-03	SECTION/ELEVATION C-C	A3	7/8/19	1129
L-04	SECTION/ELEVATION D-D	A3	7/8/19	1129
L-05	PLANTING DETAILS	A3	7/8/19	1129



Premier Pools
THE POOL PROFESSIONALS

Builders Licence No. 34971
Premier Pools Pty Ltd A.C.N. 002 664048
9/303 Pacific Hwy Lindfield NSW 2070
Telephone: 9415 8888 Facsimile: 9415 8899

Project **PROPOSED SWIMMING POOL**
Address **NO.8 BILKURRA AVENUE BILGOLA PLATEAU**
Drawing Title **SITE/WASTE MGT & SEDIMENT CONTROL PLAN**
Client **SANDRA COFFEE**


Scale **1:200 @A3**

Drawing No.


1129

Page


L-00

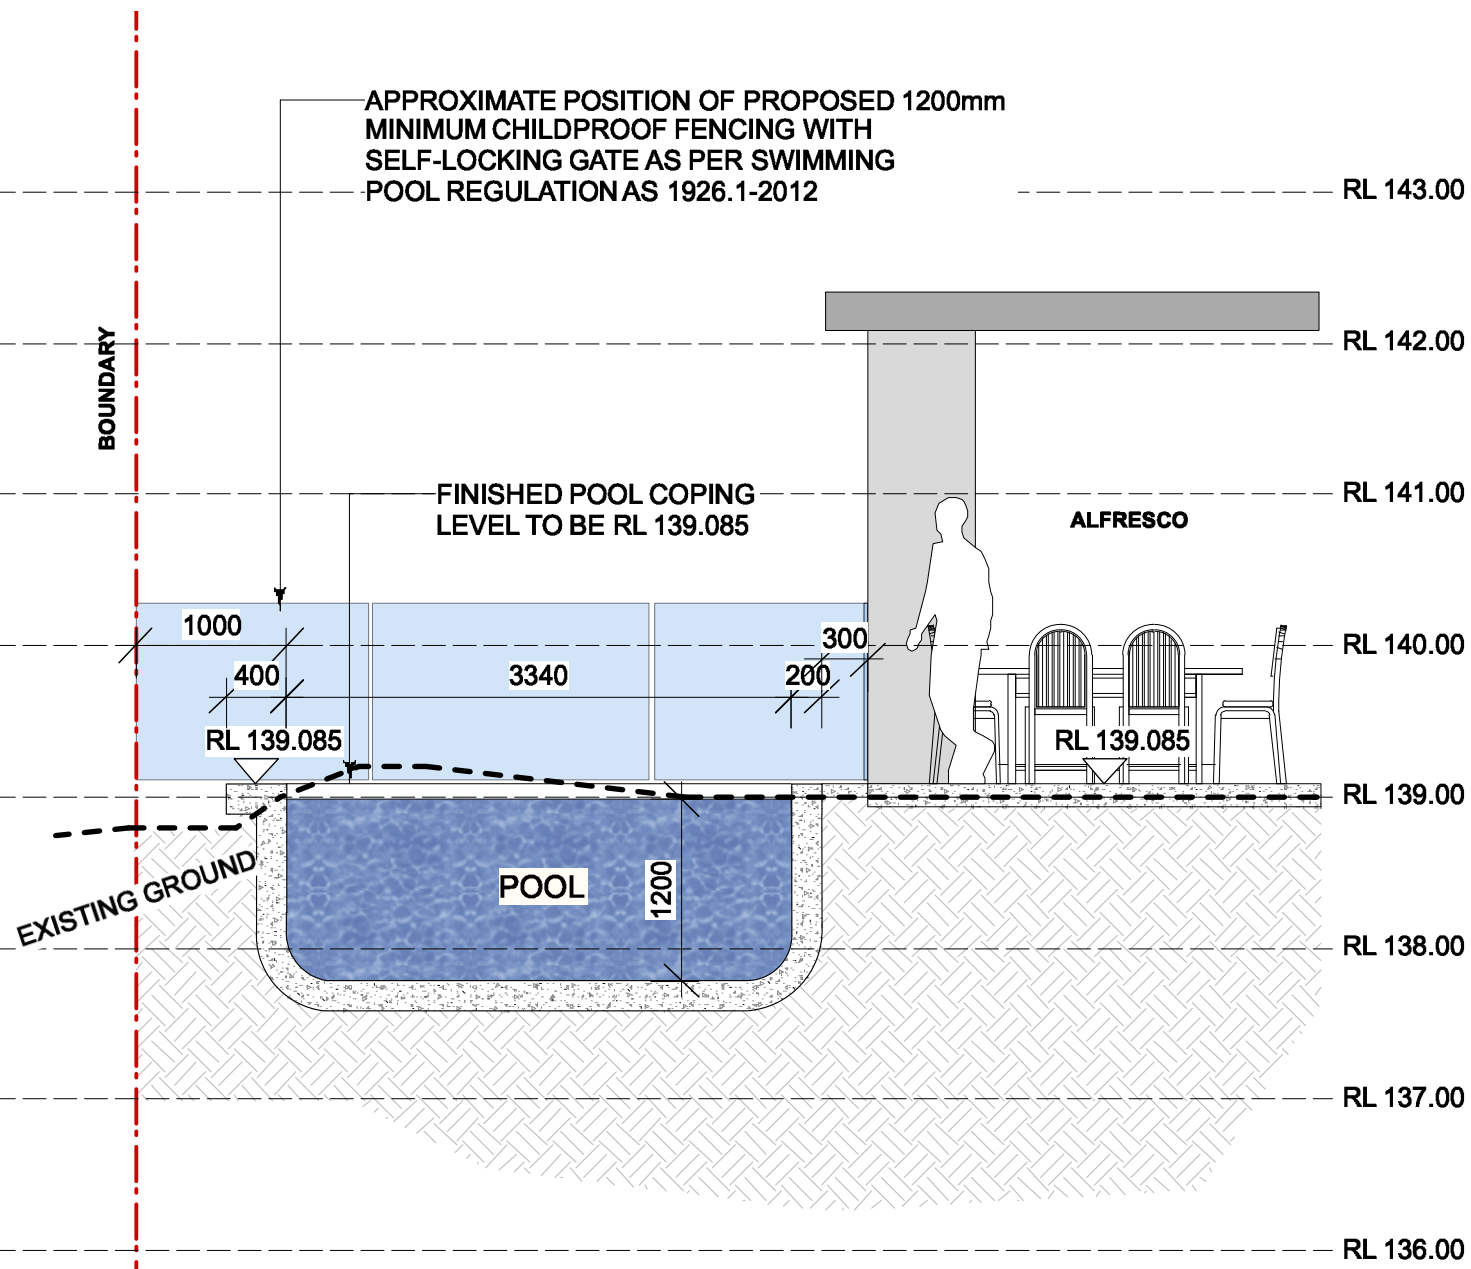


1 **SECTION/ELEVATION A-A**
Scale: 1:50

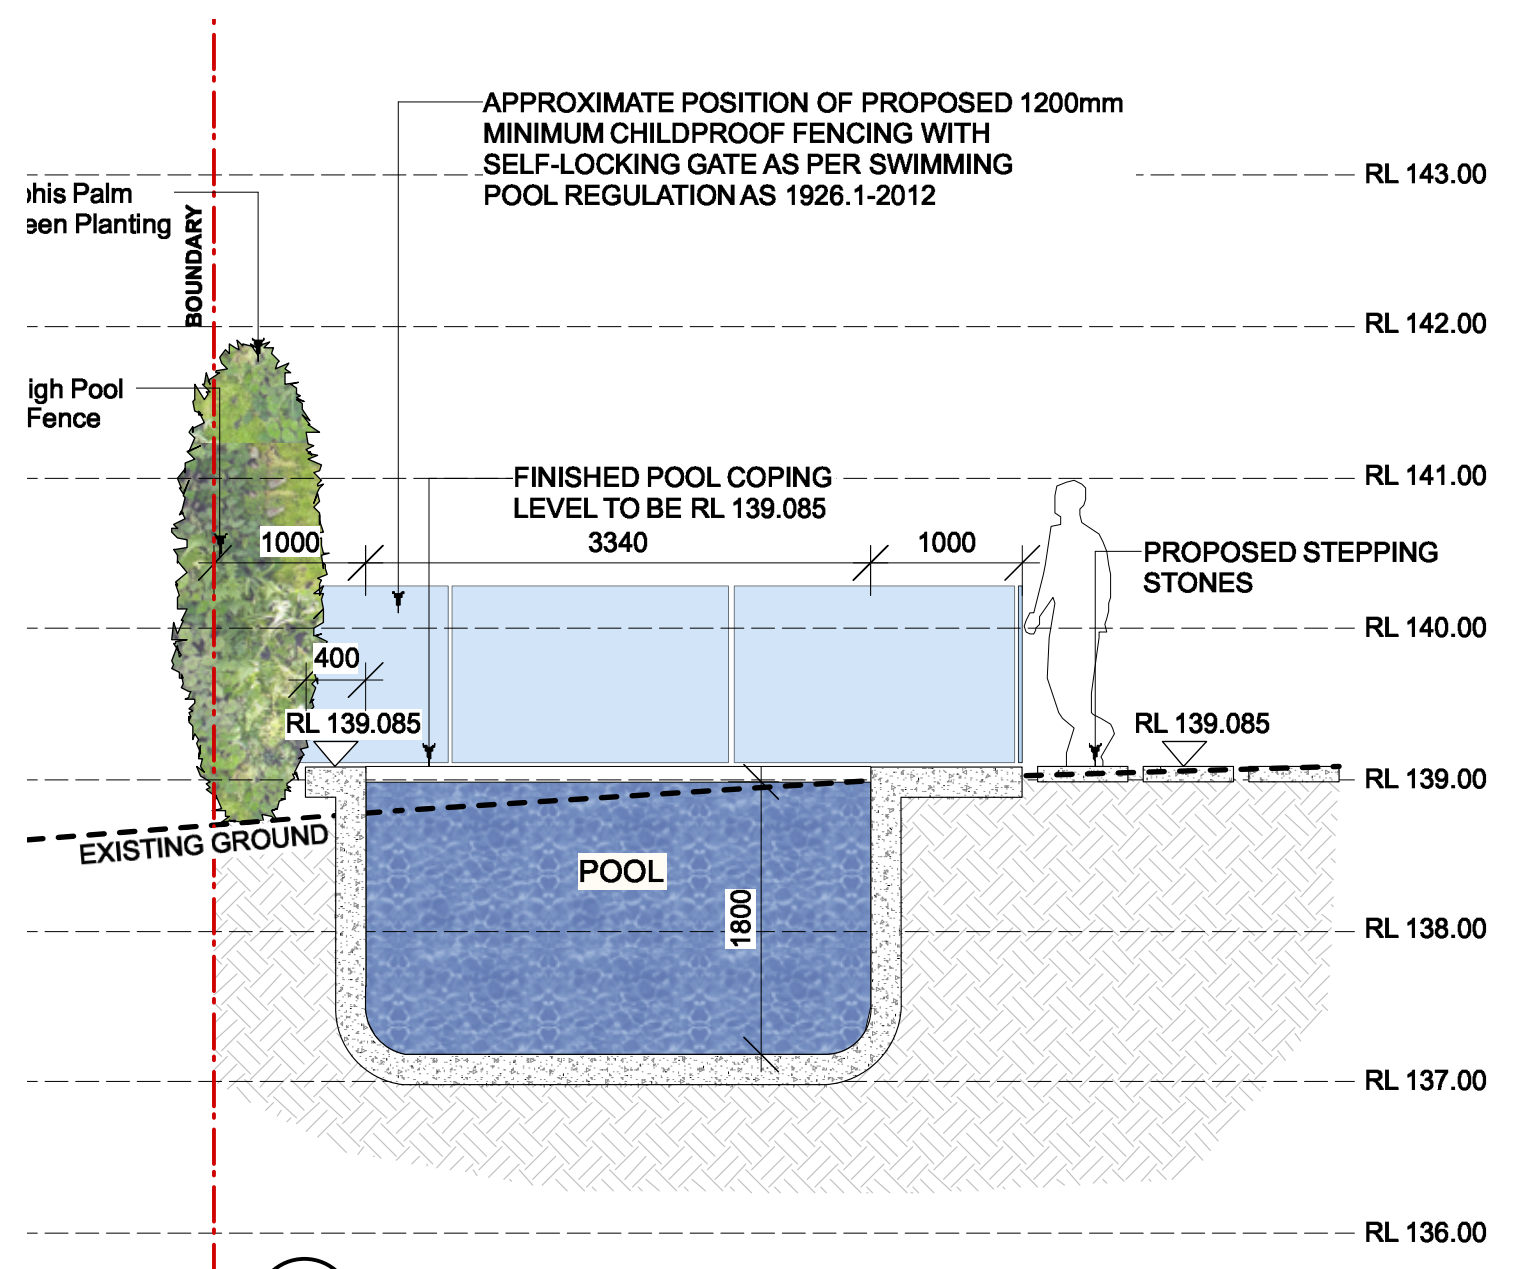

2 **SECTION/ELEVATION B-B**
Scale: 1:50

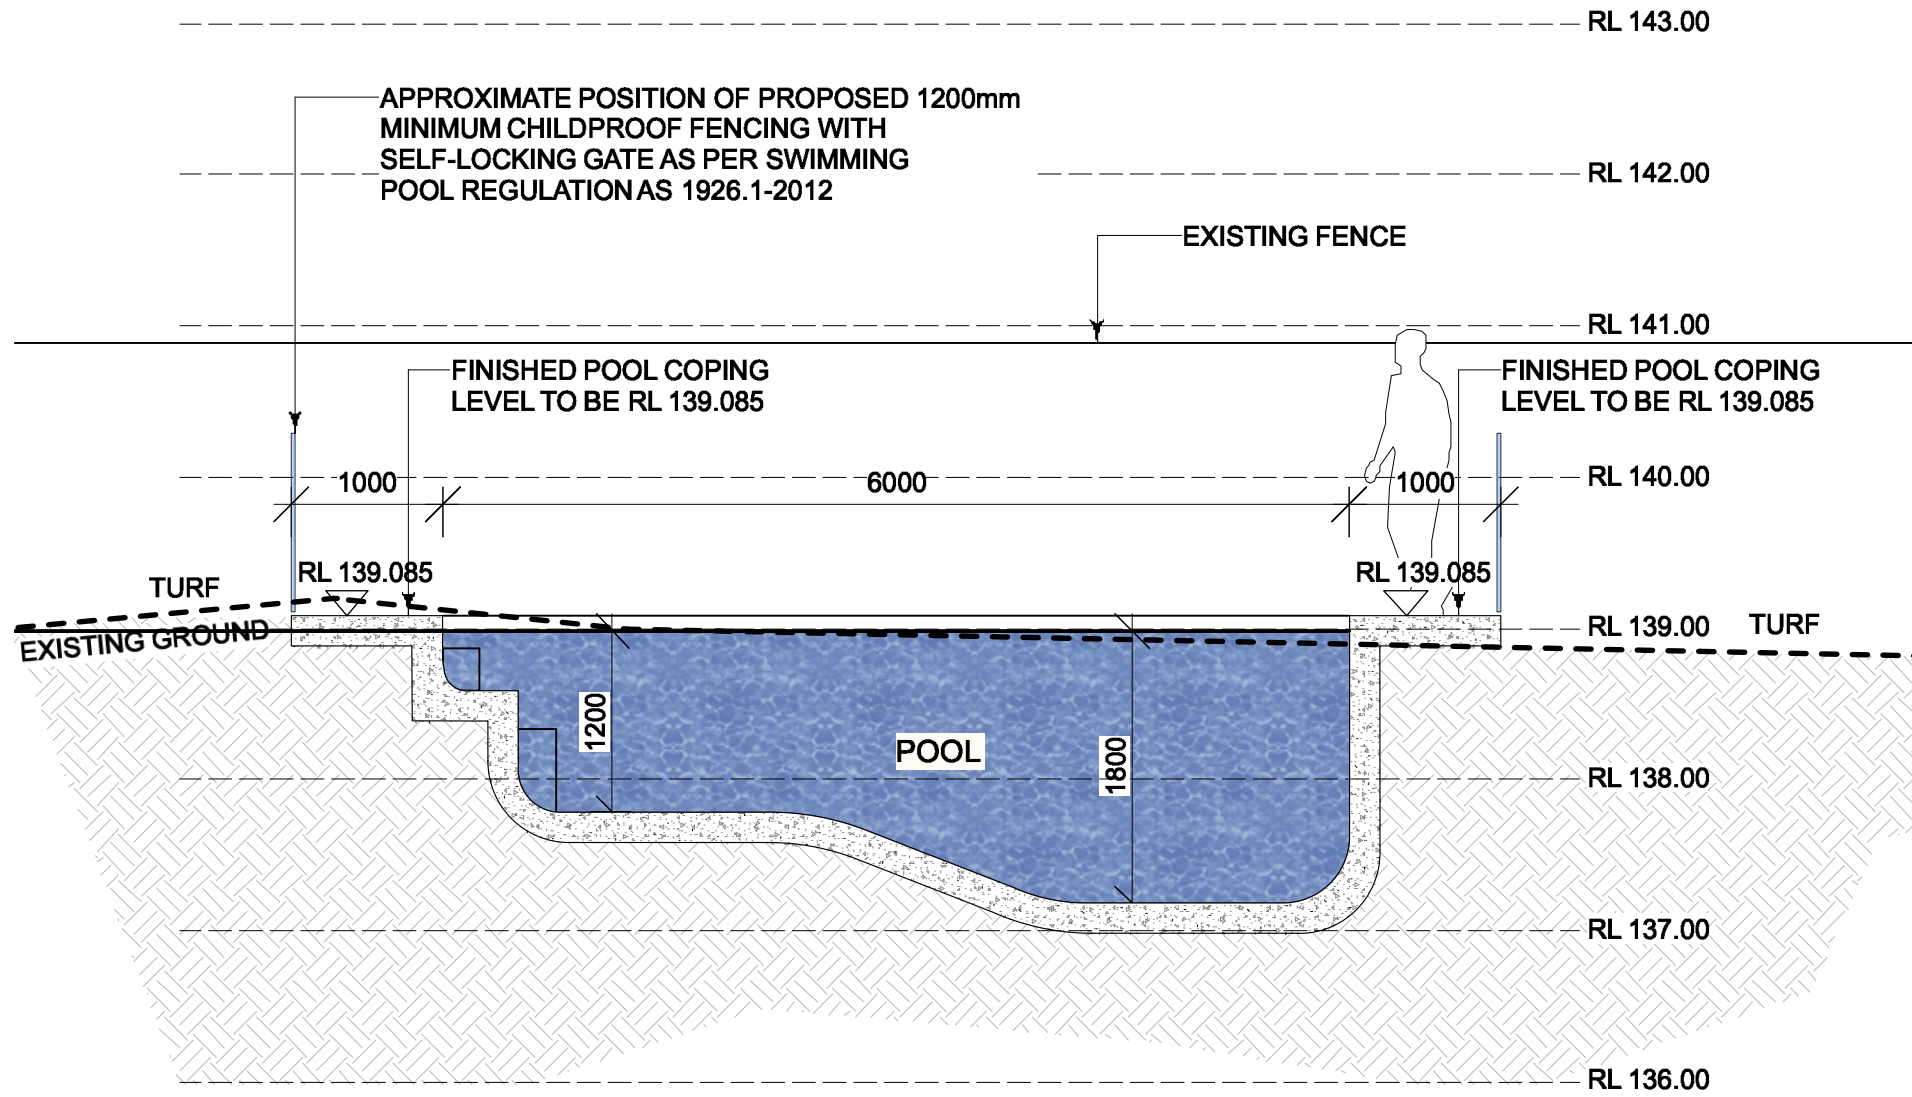

3 SECTION/ELEVATION C-C
Scale: 1:50

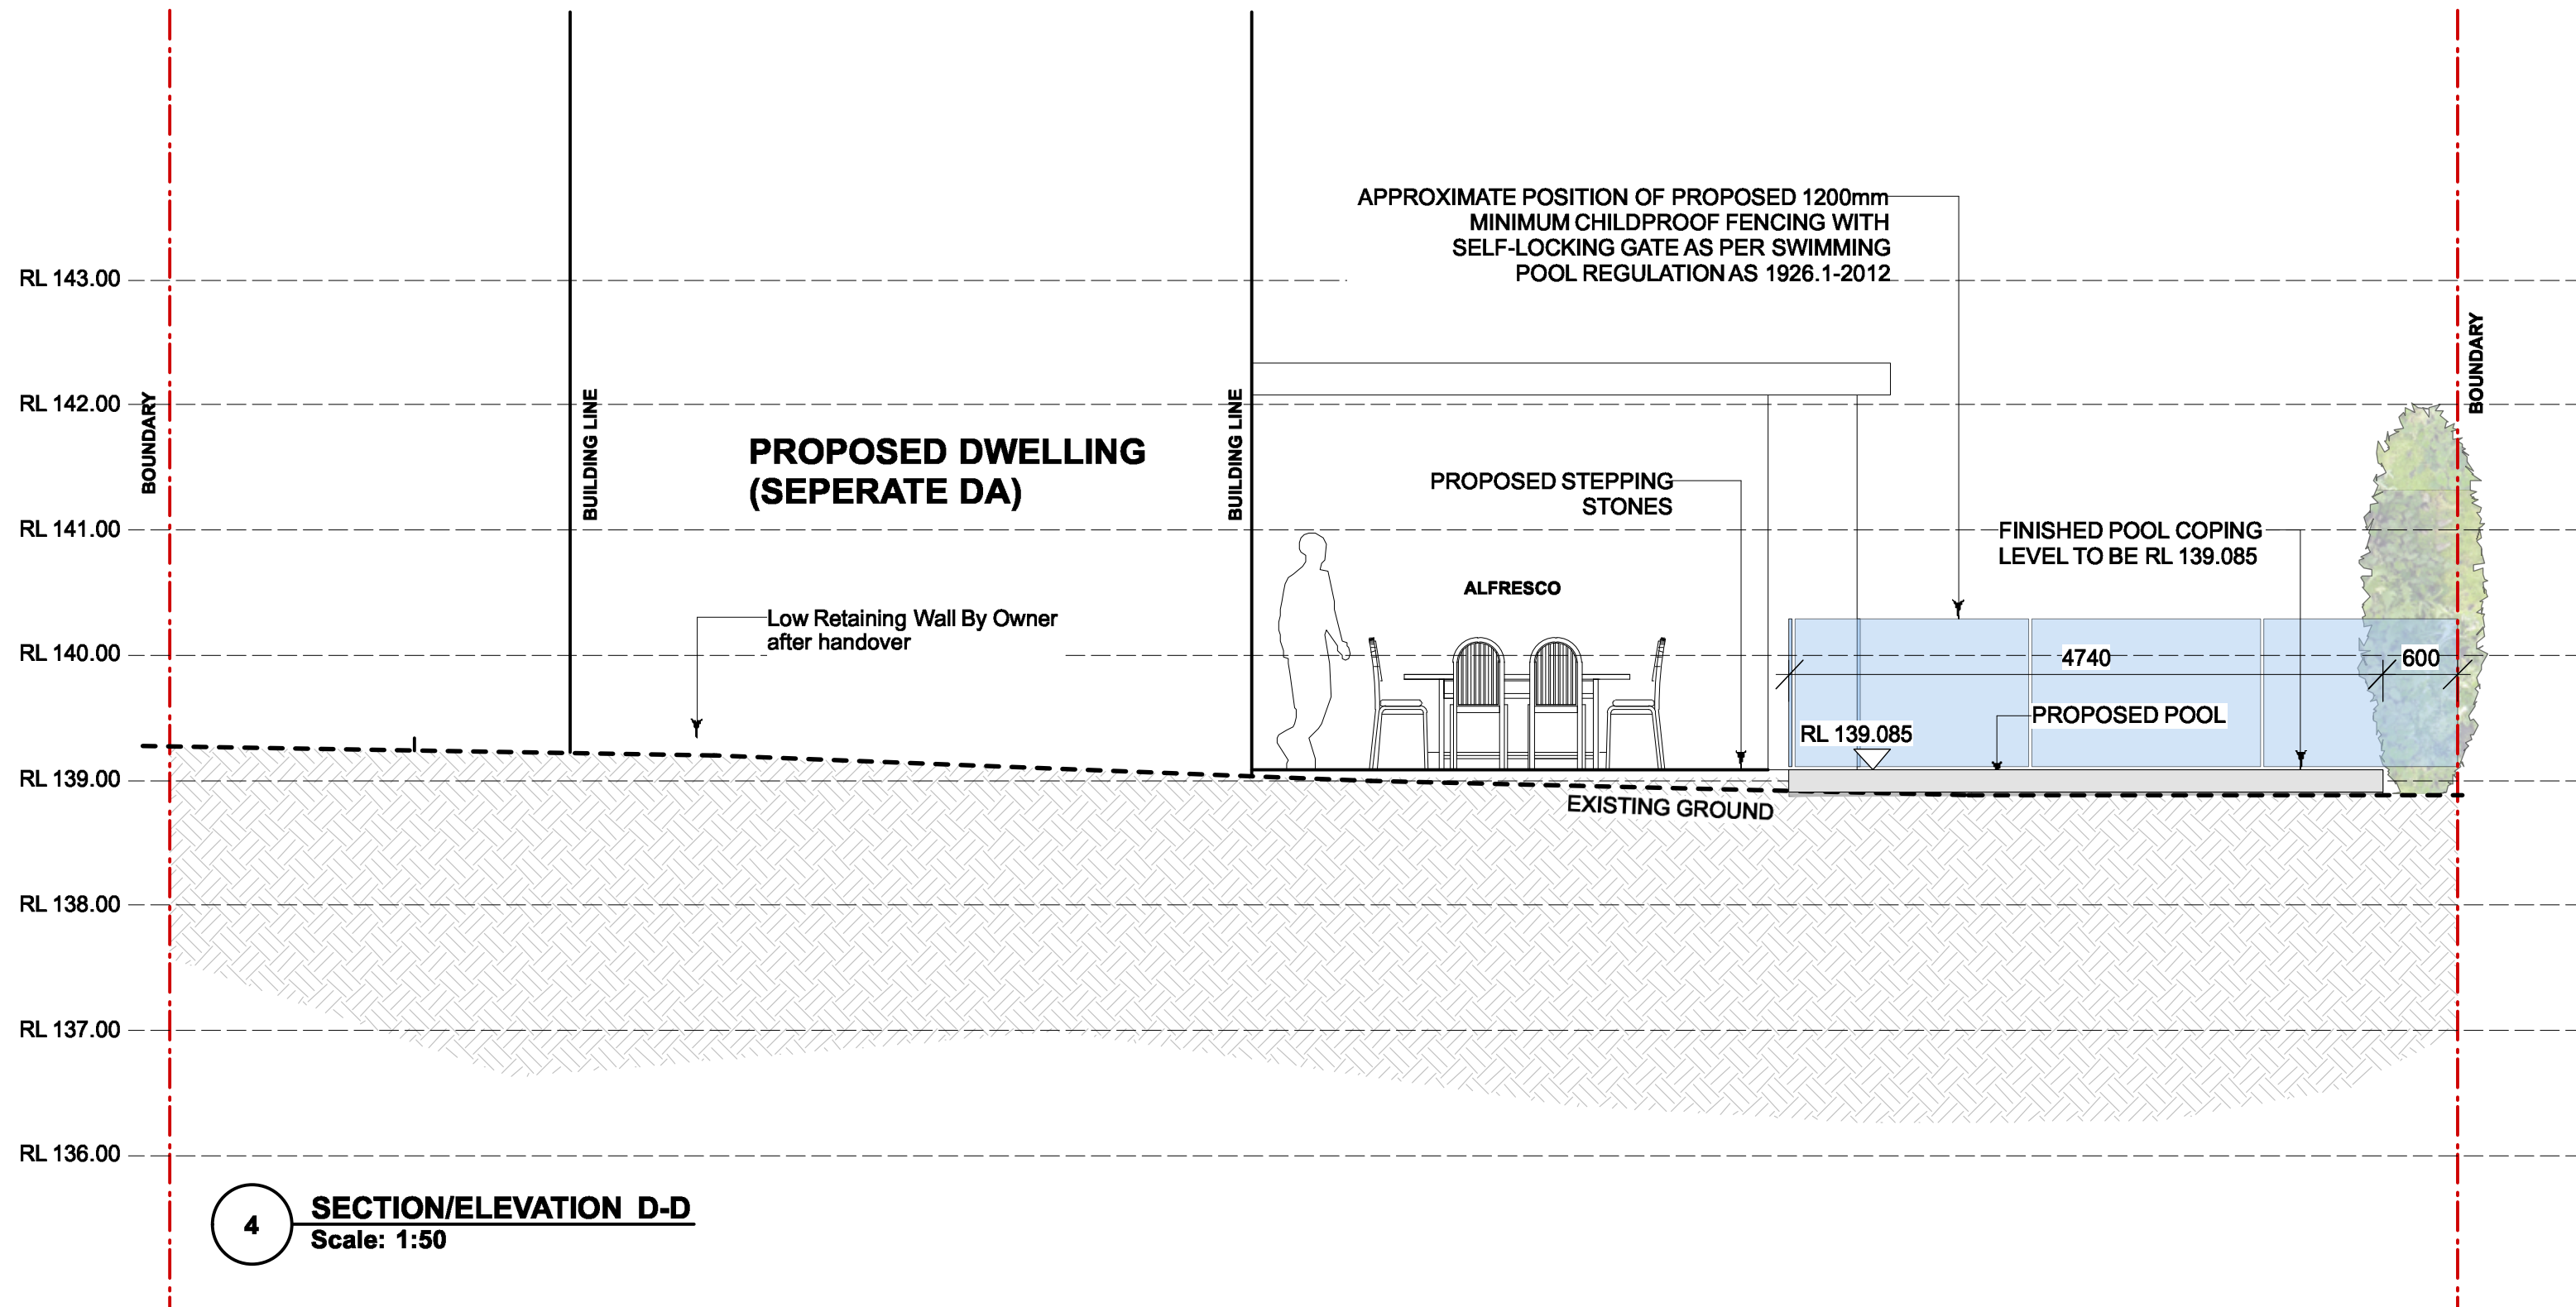

4 **SECTION/ELEVATION D-D**
Scale: 1:50