
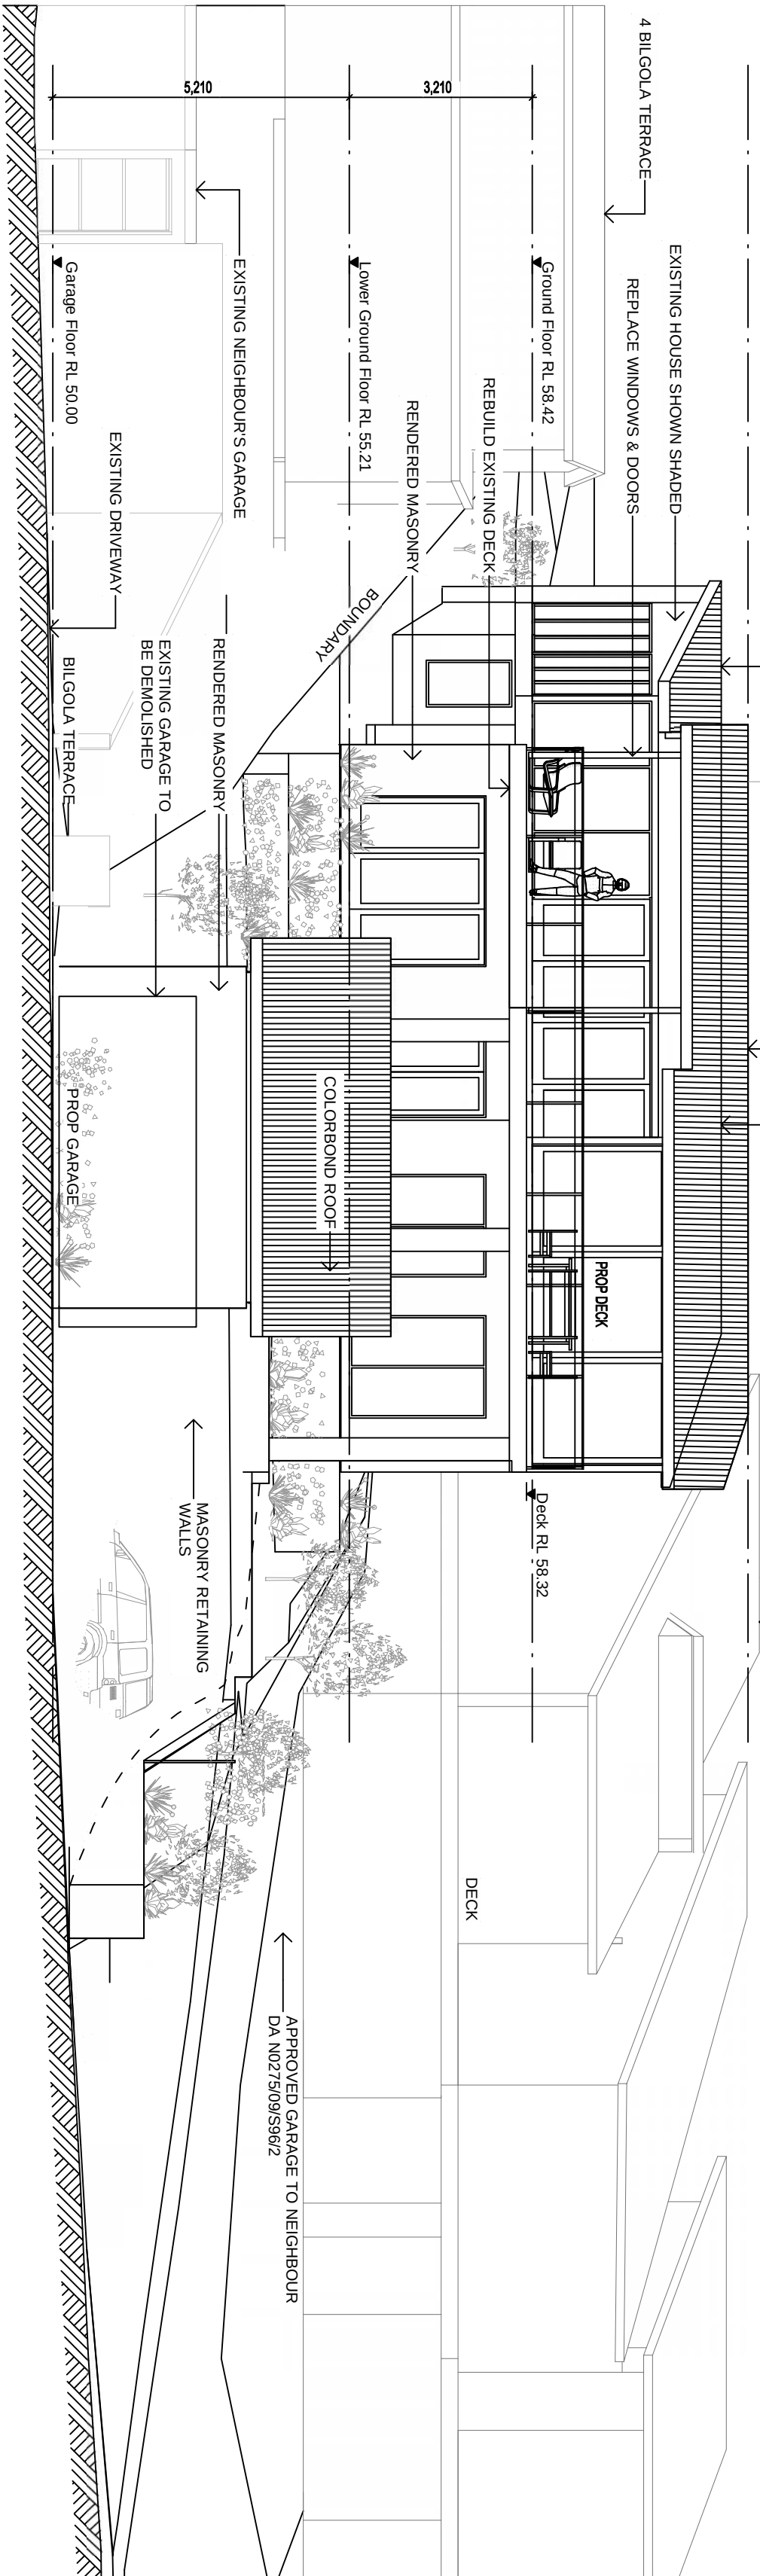
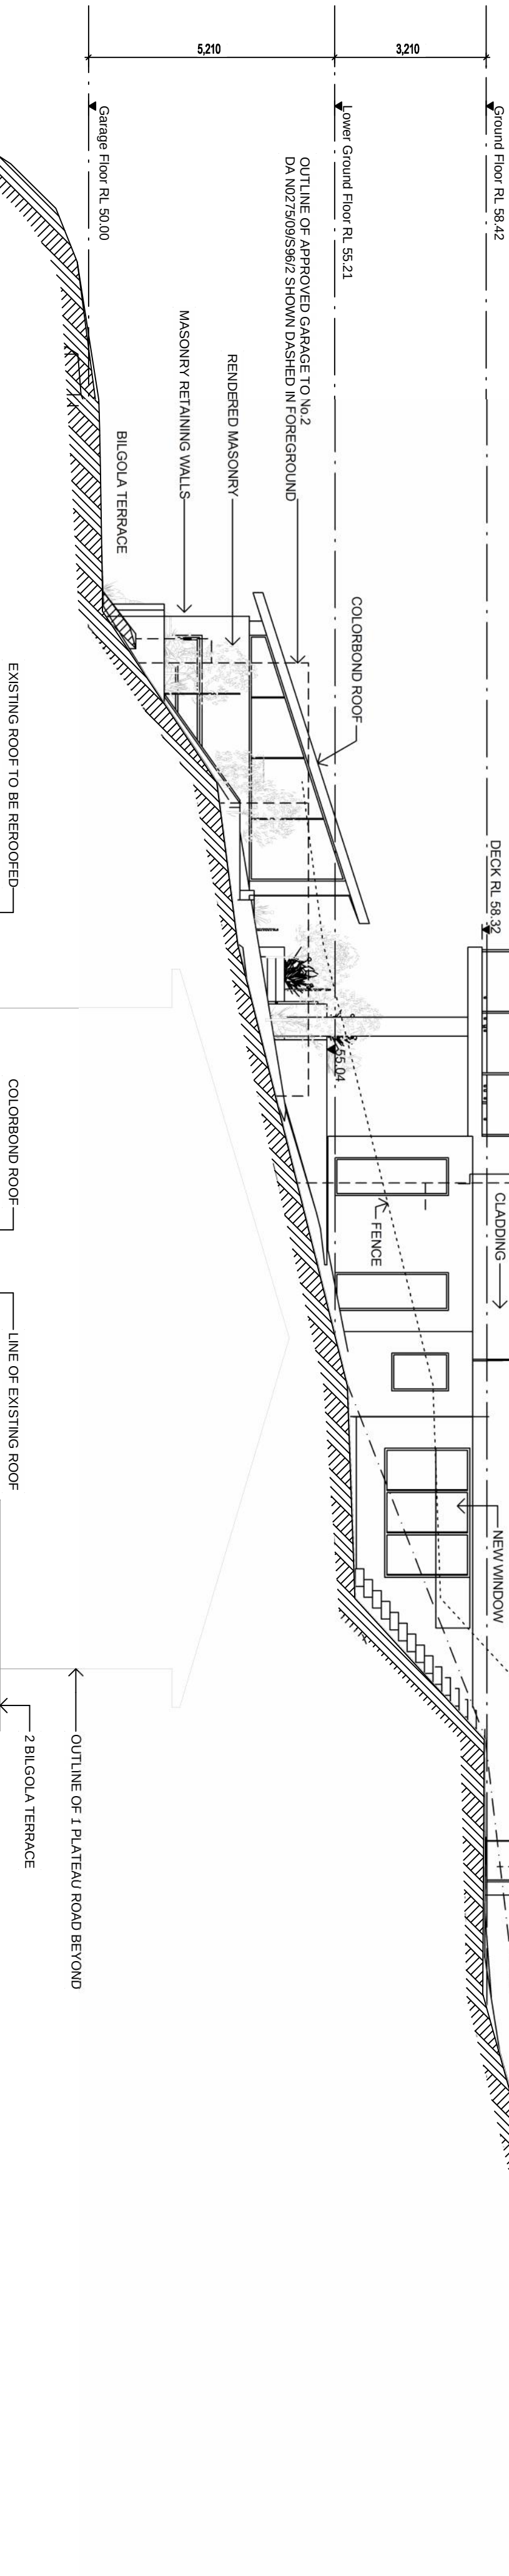


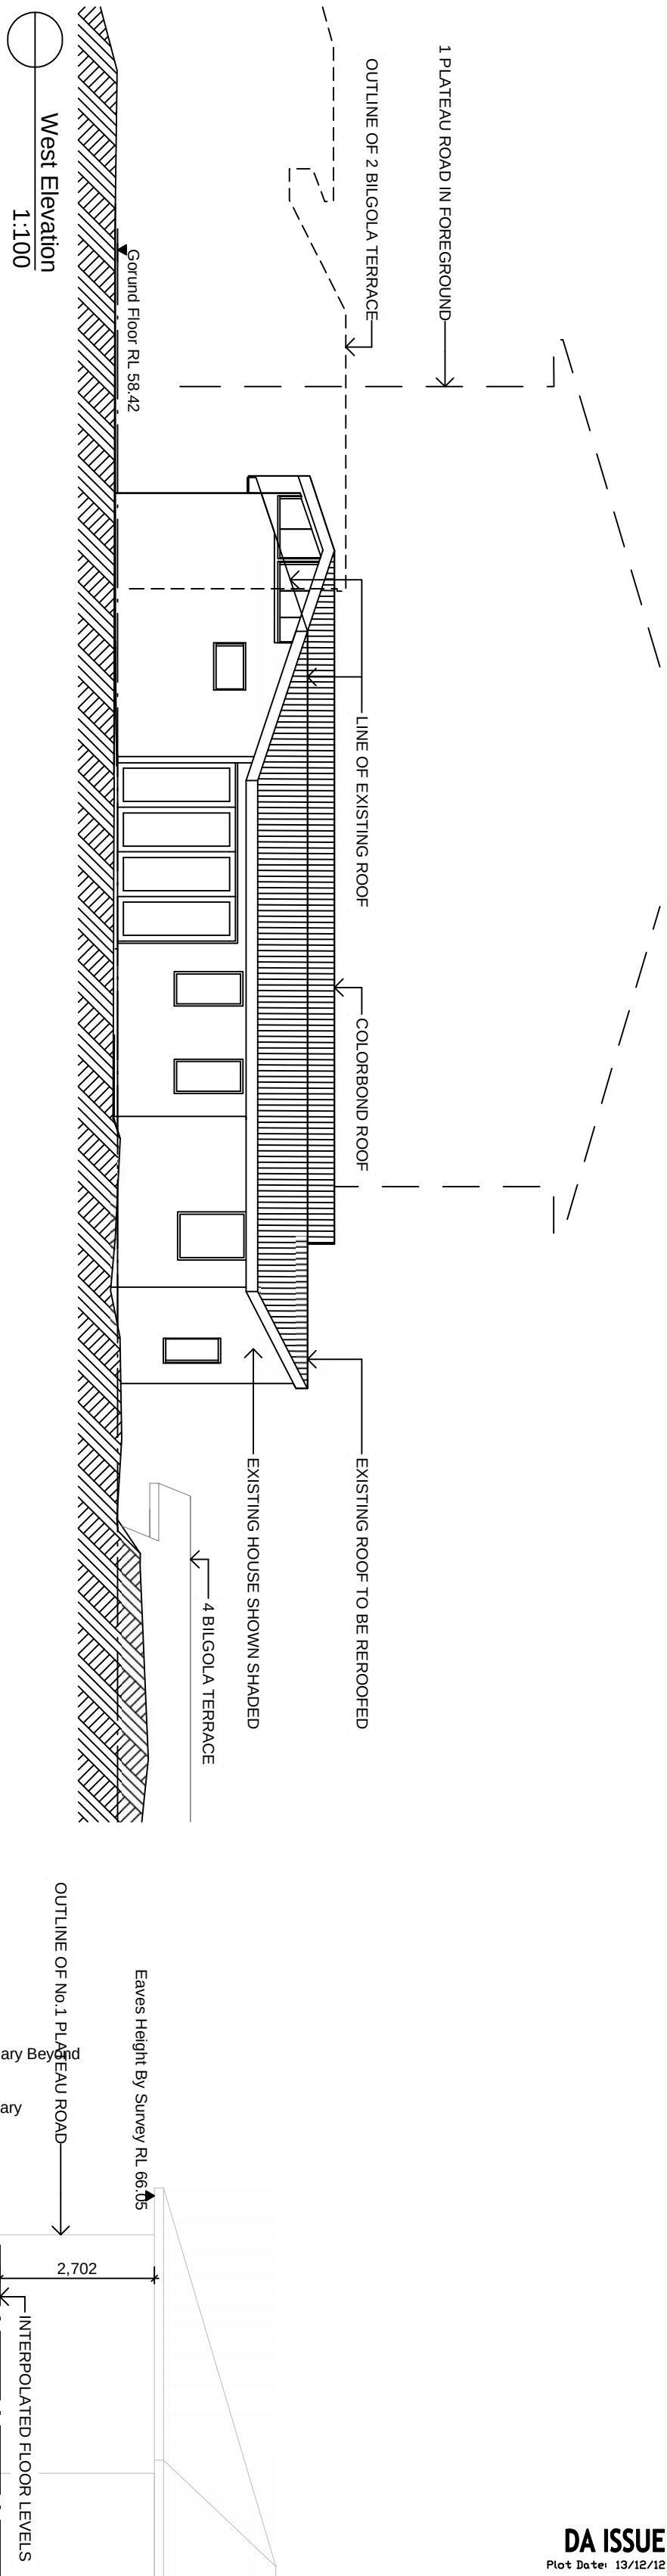

DA ISSUE  
Plot Date: 13/12/12

|                 |           |                                               |   |                                                                |                        |                         |
|-----------------|-----------|-----------------------------------------------|---|----------------------------------------------------------------|------------------------|-------------------------|
| Date : 16-10-12 | Issue : A | Description : Issued For Development Approval | <div><div></div><div></div></div> <p>The builder shall check and verify all dimensions and verify all errors and omissions to the Architect. Do not scale the drawings. Drawings shall not be used for construction purposes until issued by the Architect for construction.</p> | Project : Alterations, Additions<br>3 Bilgola Terrace, Bilgola | Drawn/Designed : SG/AH | Date : Sept 2012        |
|                 |           |                                               |   | Client : Treloar                                               | Project Number : 1231  | Scale : AS SHOWN @ (A2) |
|                 |           |                                               |   | Drawing : Elevations N, E and W                                | Drawing No. : A-03     | Issue : A               |
|                 |           |                                               |   |                                                                |                        |                         |