

LEGEND

EB - EDGE OF BITUMEN
EC - EDGE OF CONCRETE
TB - TOP OF BANK
BB - BOTTOM OF BANK
TW - TOP OF WINDOW
BW - BOTTOM OF WINDOW
TG - TOP OF GUTTER
RR - ROOF RIDGE
FL - FLOOR LEVEL
INV - INVERT LEVEL
ELEC - ELECTRICAL PIT
Ø4/S10H16 - TREE DIAMETER/SPREAD/HEIGHT

NOTE:

BOUNDARIES HAVE BEEN DETERMINED BY SURVEY ON 13/07/2020.

PRIOR TO ANY CONSTRUCTION WORK, SURVEY MARKS SHOULD BE PLACED TO DEFINE THE PROPERTY BOUNDARIES.

SERVICES SHOWN ARE INDICATIVE ONLY. POSITIONS ARE BASED ON SURFACE INDICATOR(S) LOCATED DURING FIELD SURVEY. CONFIRMATION OF THE EXACT POSITION SHOULD BE MADE PRIOR TO ANY EXCAVATION WORK. OTHER SERVICES MAY EXIST WHICH ARE NOT SHOWN.

LEVELS ARE BASED ON AUSTRALIAN HEIGHT DATUM (AHD) USING PM 787 WITH RL 5.214 (AHD).

RIDGE & GUTTER HEIGHTS HAVE BEEN OBTAINED BY INDIRECT METHOD AND ARE ACCURATE TO ± 0.05m.

CONTOURS SHOWN DEPICT THE TOPOGRAPHY. EXCEPT AT SPOT LEVELS SHOWN THEY DO NOT REPRESENT THE EXACT LEVEL AT ANY PARTICULAR POINT. THE SPOT LEVELS ARE TRUE FOR THEIR POSITION, AND ARE INTENDED TO BE USEFUL TO REPRESENT THE GENERAL TERRAIN. CARE SHOULD BE TAKEN IF EXTRAPOLATING.

R648589 CROSS EASEMENTS AFFECTING THE PARTY WALL ON THE COMMON BOUNDARY OF LOTS 3 AND 4 IN DP259647

LEGEND

BENCH MARK	▲
TELSTRA PIT	⬢ TEL
ELECTRIC LIGHT POLE	⬢ LP
POWER POLE	⬢ PP
SIGN POST	⬢ SP
SEWER INSPECTION PIT	⬢ SIP
SEWER VENT	⬢ SEWER
MANHOLE	⬢ MH
SEWER MANHOLE	⬢ SMH
STOP VALVE	⬢ SV
WATER HYDRANT	⬢ HYD
WATER METER	⬢ WM
GAS METER	⬢ GM
STATE SURVEY MARK	⬢ SSM



TSS TOTAL SURVEYING SOLUTIONS

LANE COVE | CAMDEN | MANLY VALE | CENTRAL COAST

NOTE:


INFORMATION CONTAINED IN THIS PLAN IS THE COPYRIGHT OF TOTAL SURVEYING SOLUTIONS. THE USE OR DUPLICATION WITHOUT THE WRITTEN CONSENT OF TOTAL SURVEYING SOLUTIONS CONSTITUTES AN INFRINGEMENT OF COPYRIGHT.

REVISION No.	REVISION DATE:	COMMENT:


**PLAN SHOWING DETAIL & LEVELS
OVER LOT 3 IN DP259647**

CLIENT: RAPID PLANS
PROJECT: MANLY
ADDRESS: 54 SMITH STREET, MANLY

JOB No.: 201094	LGA: NORTHERN BEACHES
PLAN No.: 201094-1	DATUM: AHD
DATE: 13/07/2020	SCALE: 1:100@A2
DRAWN: DF	CONT. INTERVAL: 0.25m
CHK: SF	SHEET 1 OF 1

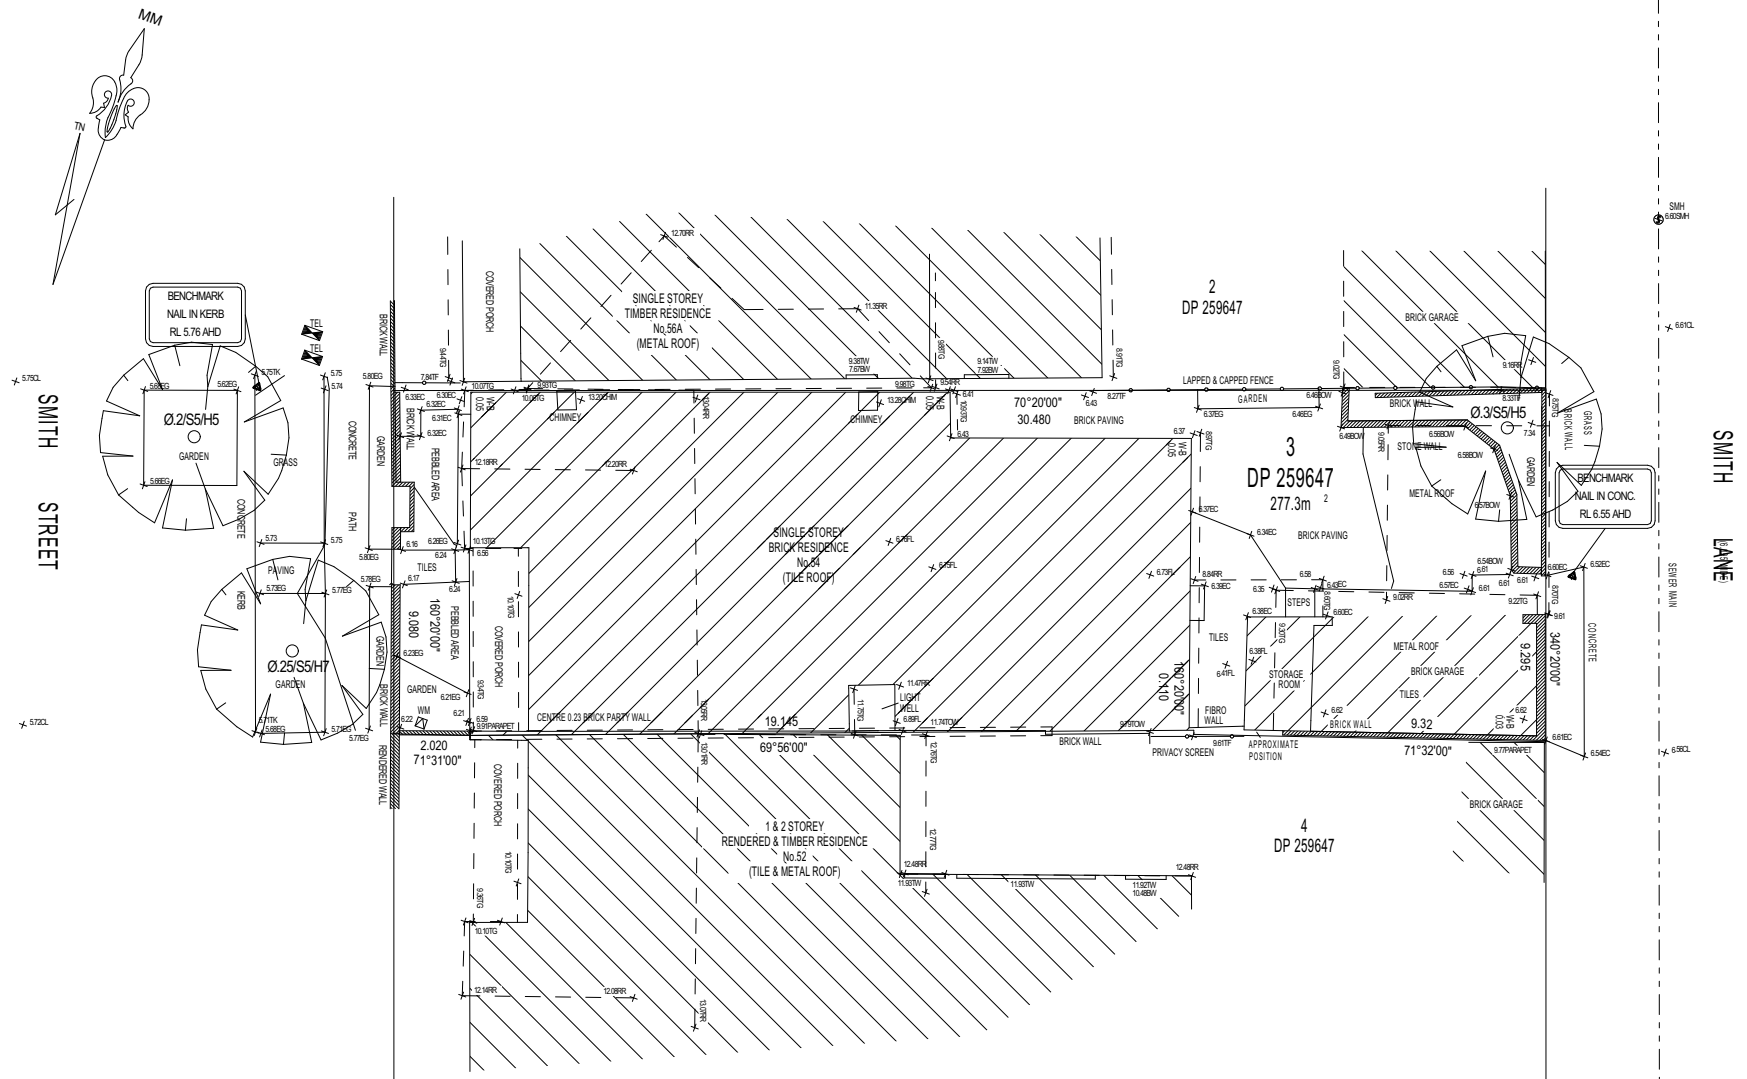

Richard Abbott
Registered Surveyor
N° 9057

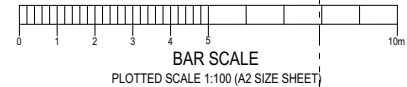

1

SURVEY PLAN
1:200

**DA APPLICATION
ONLY
NOT FOR CONSTRUCTION**