



LEGEND: SITE ANALYSIS

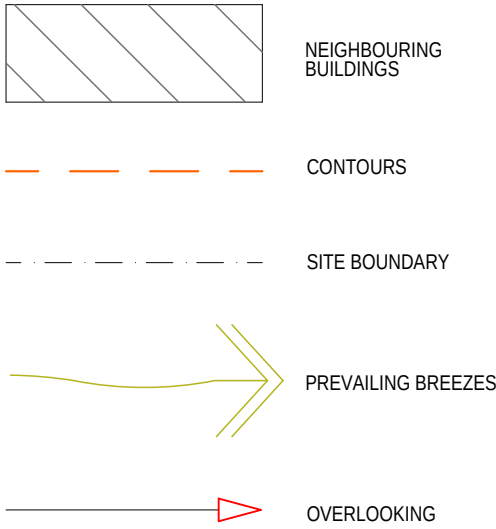


SITE ANALYSIS

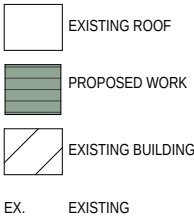

ALLAMBIE ROAD

ALLAMBIE ROAD

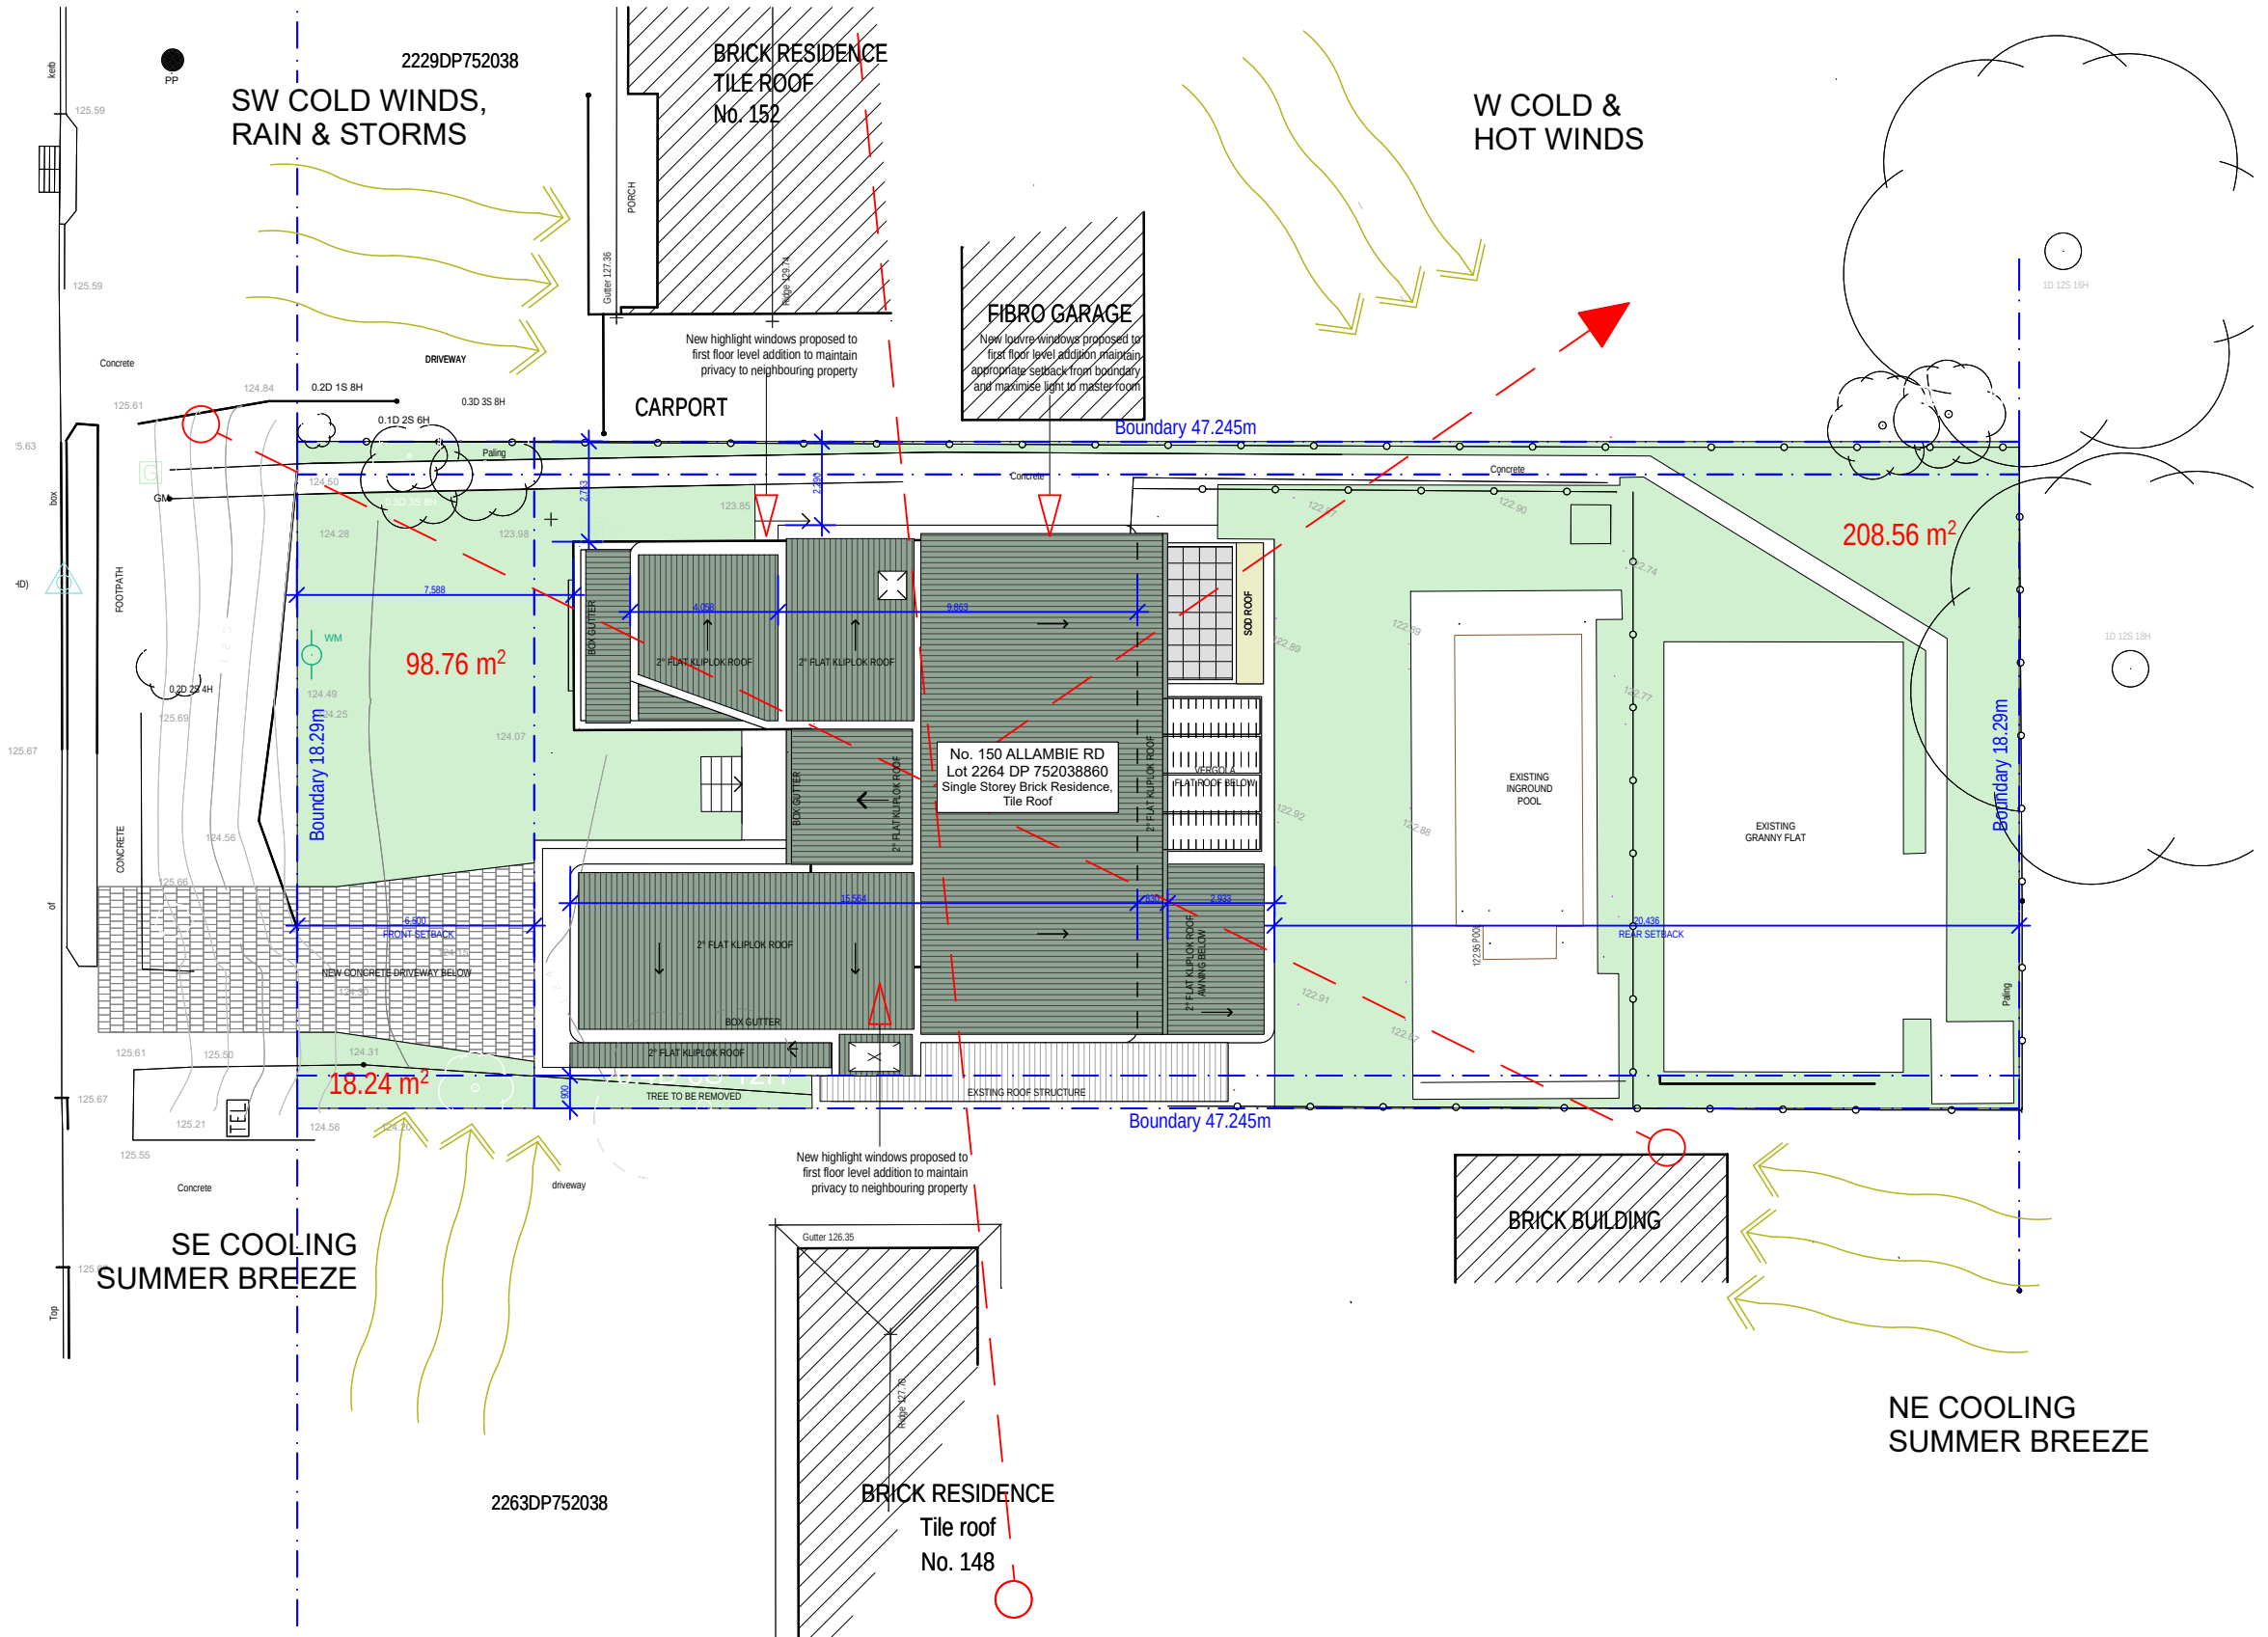


brianna emily DESIGN

B.ARCHITECTURE.USYD

m.0412 701 120

e.briannaemilydesign@gmail.com

ABN.51653562940

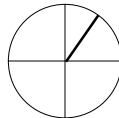

DO NOT SCALE FROM DRAWINGS. ALL DIMENSIONS AND LEVELS TO BE CHECKED ON SITE. BRIANNA SWAIN IS THE OWNER OF THE COPYRIGHT SUBSISTING IN THESE DRAWINGS AND SPECIFICATIONS. THIS DRAWING IS NOT TO BE USED, REPRODUCED OR COPIED IN ANY FORM WITHOUT CONSENT.

SILVA RESIDENCE

Proposed Alterations and Additions

150 ALLAMBIE ROAD
ALLAMBIE HEIGHTS NSW 2100

DWG: DA-BS-01

DATE: 11/28/2024

ISSUE: A

SCALE: 1:100, 1:20, 1:200 @ A3

Site Analysis