

+24.580
Roof


+21.740
Fourth level

+19.060
Third level

+16.380
Second level

+13.700
First level

+12.230
Garage level

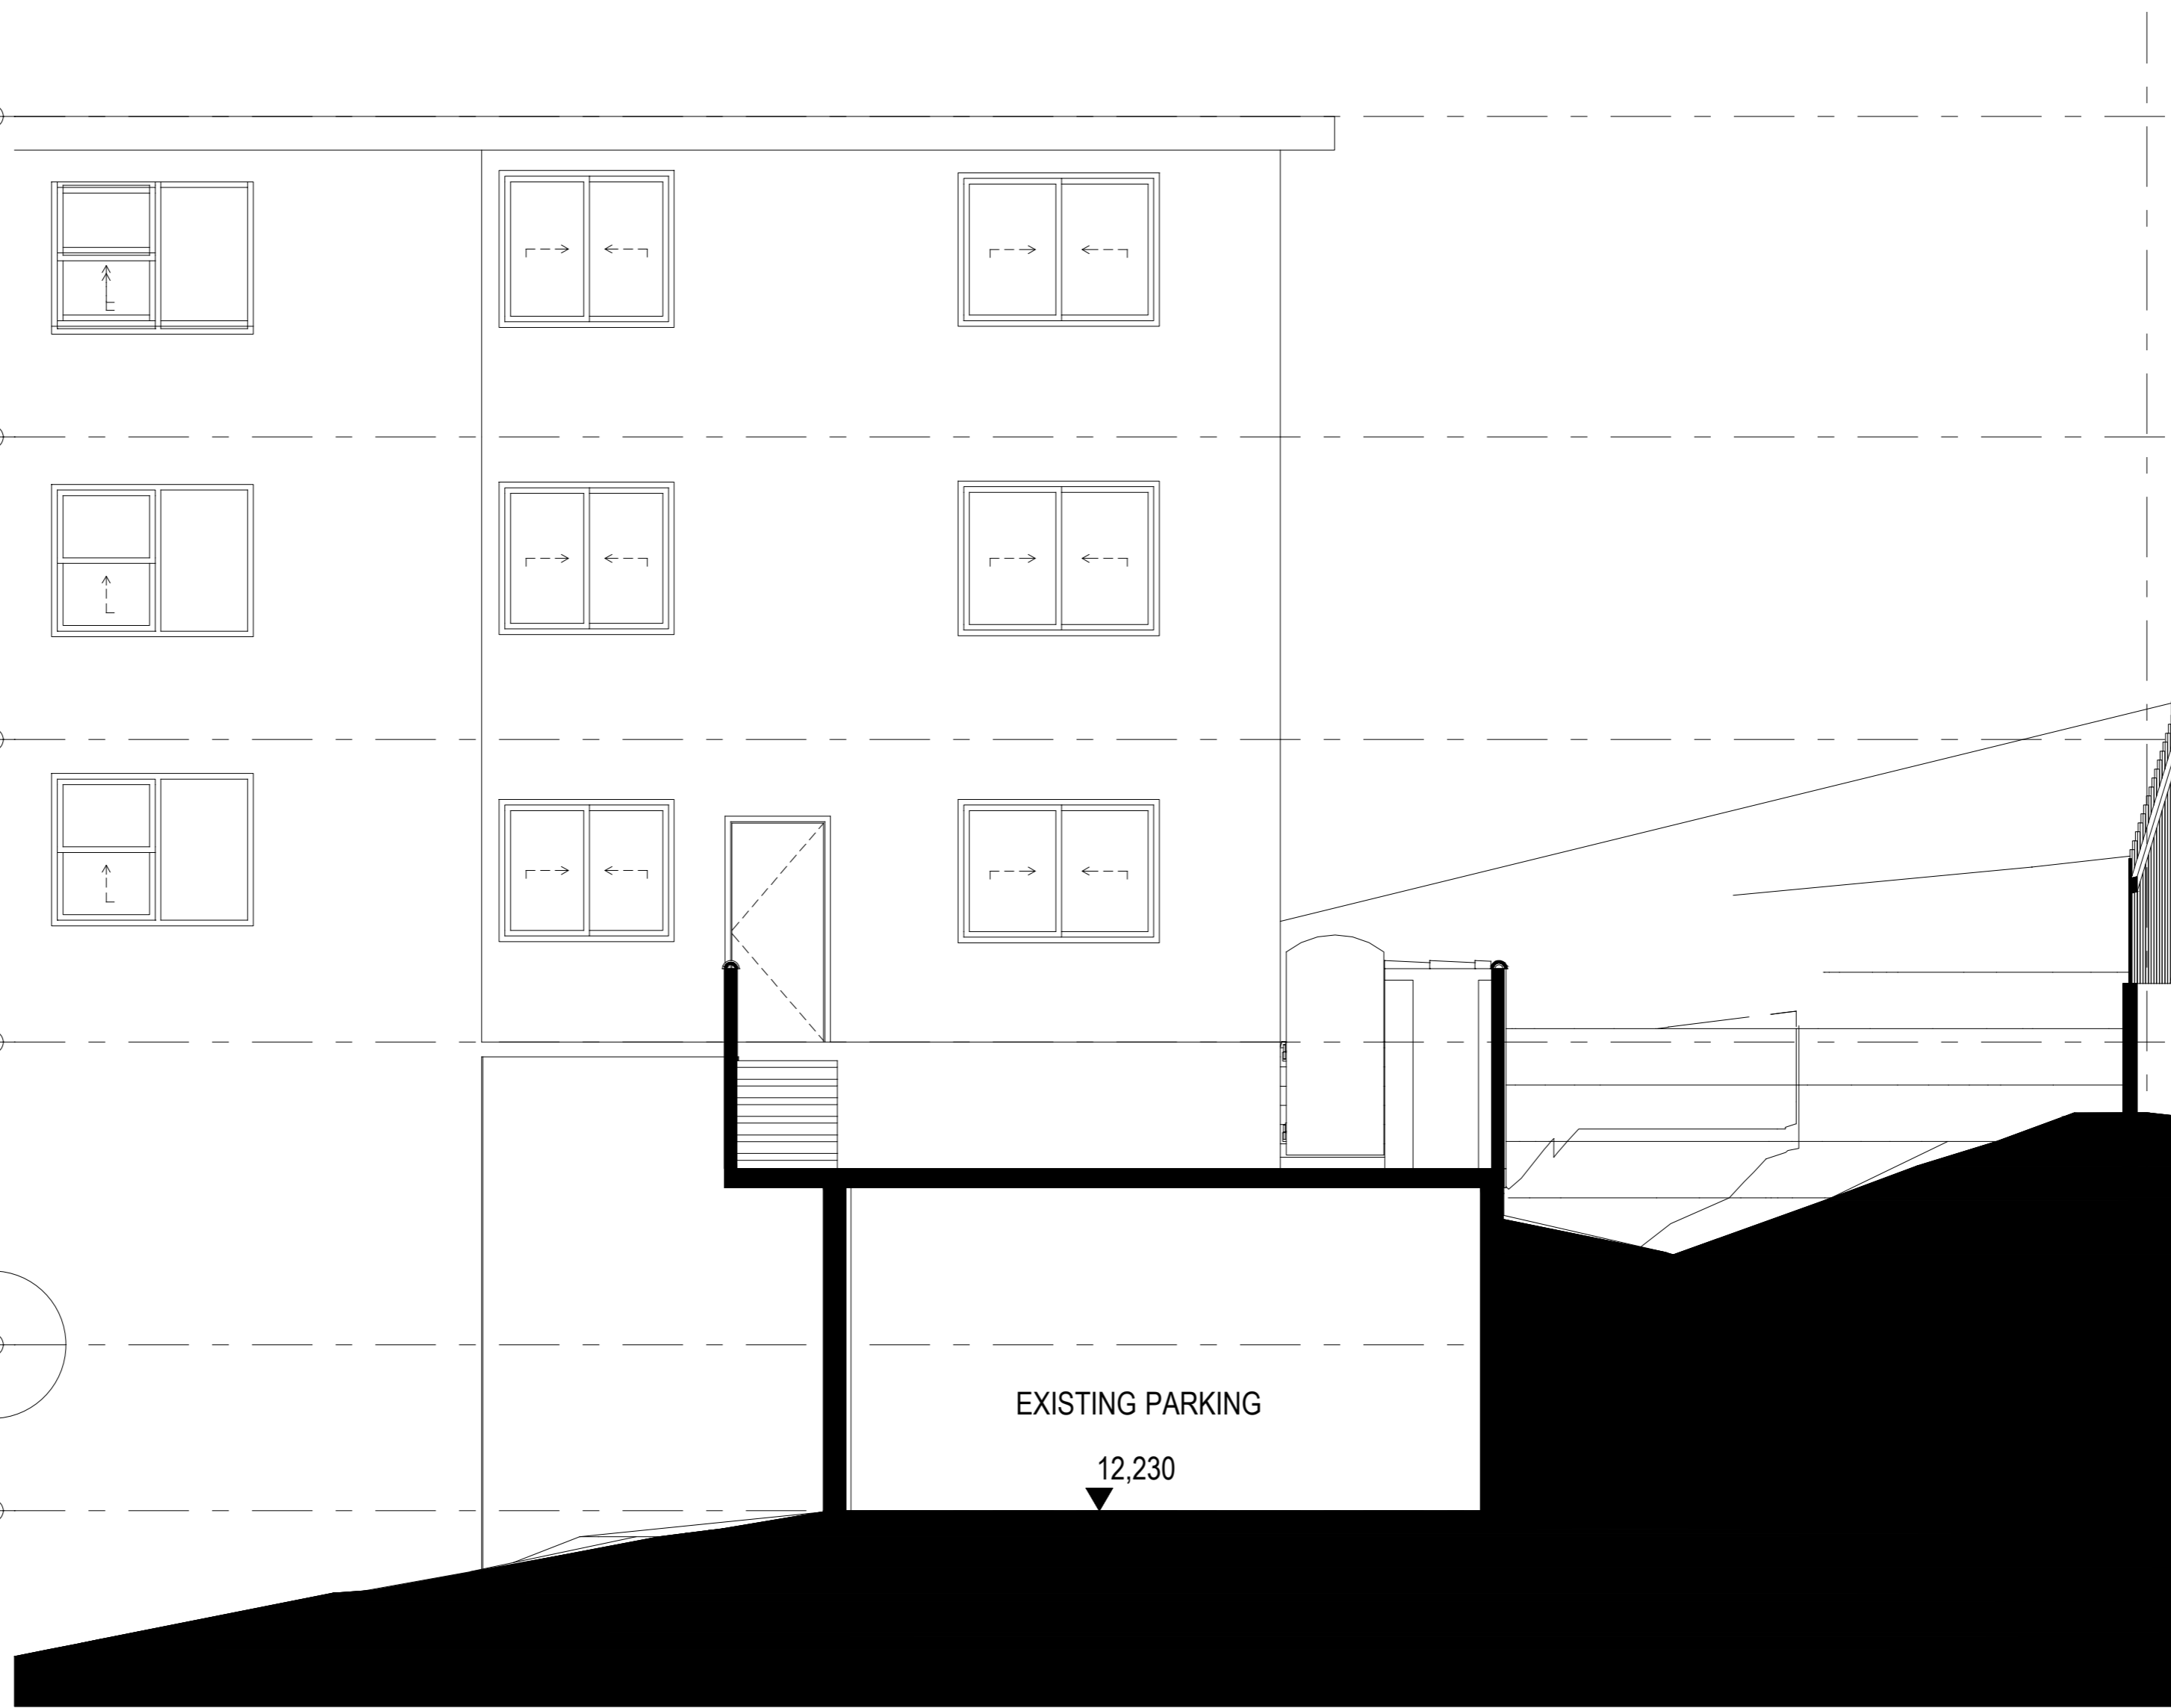

DRAWING IS FOR INFORMATION ONLY - NOT FOR CONSTRUCTION

SK INTERIORS
 C: SARAH KNAPMAN
 M: 0410 834 513
 ABN: 89 197 123 218
 Address: 50 Heathcliff Crescent
 Balgowlah Heights, NSW 2093

NOTES

1. DO NOT SCALE DRAWINGS. WRITTEN DIMENSIONS GOVERN.
2. ALL DIMENSIONS ARE IN MILLIMETRES UNLESS NOTED OTHERWISE.
3. ALL DIMENSIONS SHALL BE VERIFIED ON SITE BEFORE PROCEEDING WITH THE WORK. ARCHITECT SHALL BE NOTIFIED IN WRITING OF ANY DISCREPANCIES.
4. THIS DRAWING MUST BE READ IN CONJUNCTION WITH ALL RELEVANT CONTRACTS, SPECIFICATIONS AND DRAWINGS.

C	DA DRAWINGS	21.11.2019
B	FOR INFORMATION - STRATA	27.08.2019
A	FOR INFORMATION - STRATA	10.07.2019

REV	DESCRIPTION	DATE	REV	DESCRIPTION	DATE
-----	-------------	------	-----	-------------	------

SAM COADY AND FLORENCE EPPER
 2/87 BIRKLEY RD, MANLY

DRAWING TITLE

CURRENT SECTION 02

STATUS

DA DRAWINGS

SCALE

1:50 @ A2

DRAWING NUMBER

D-05

REV

C

+24.580
Roof


+21.740
Fourth level

+19.060
Third level

+16.380
Second level

+13.700
First level

+12.230
Garage level

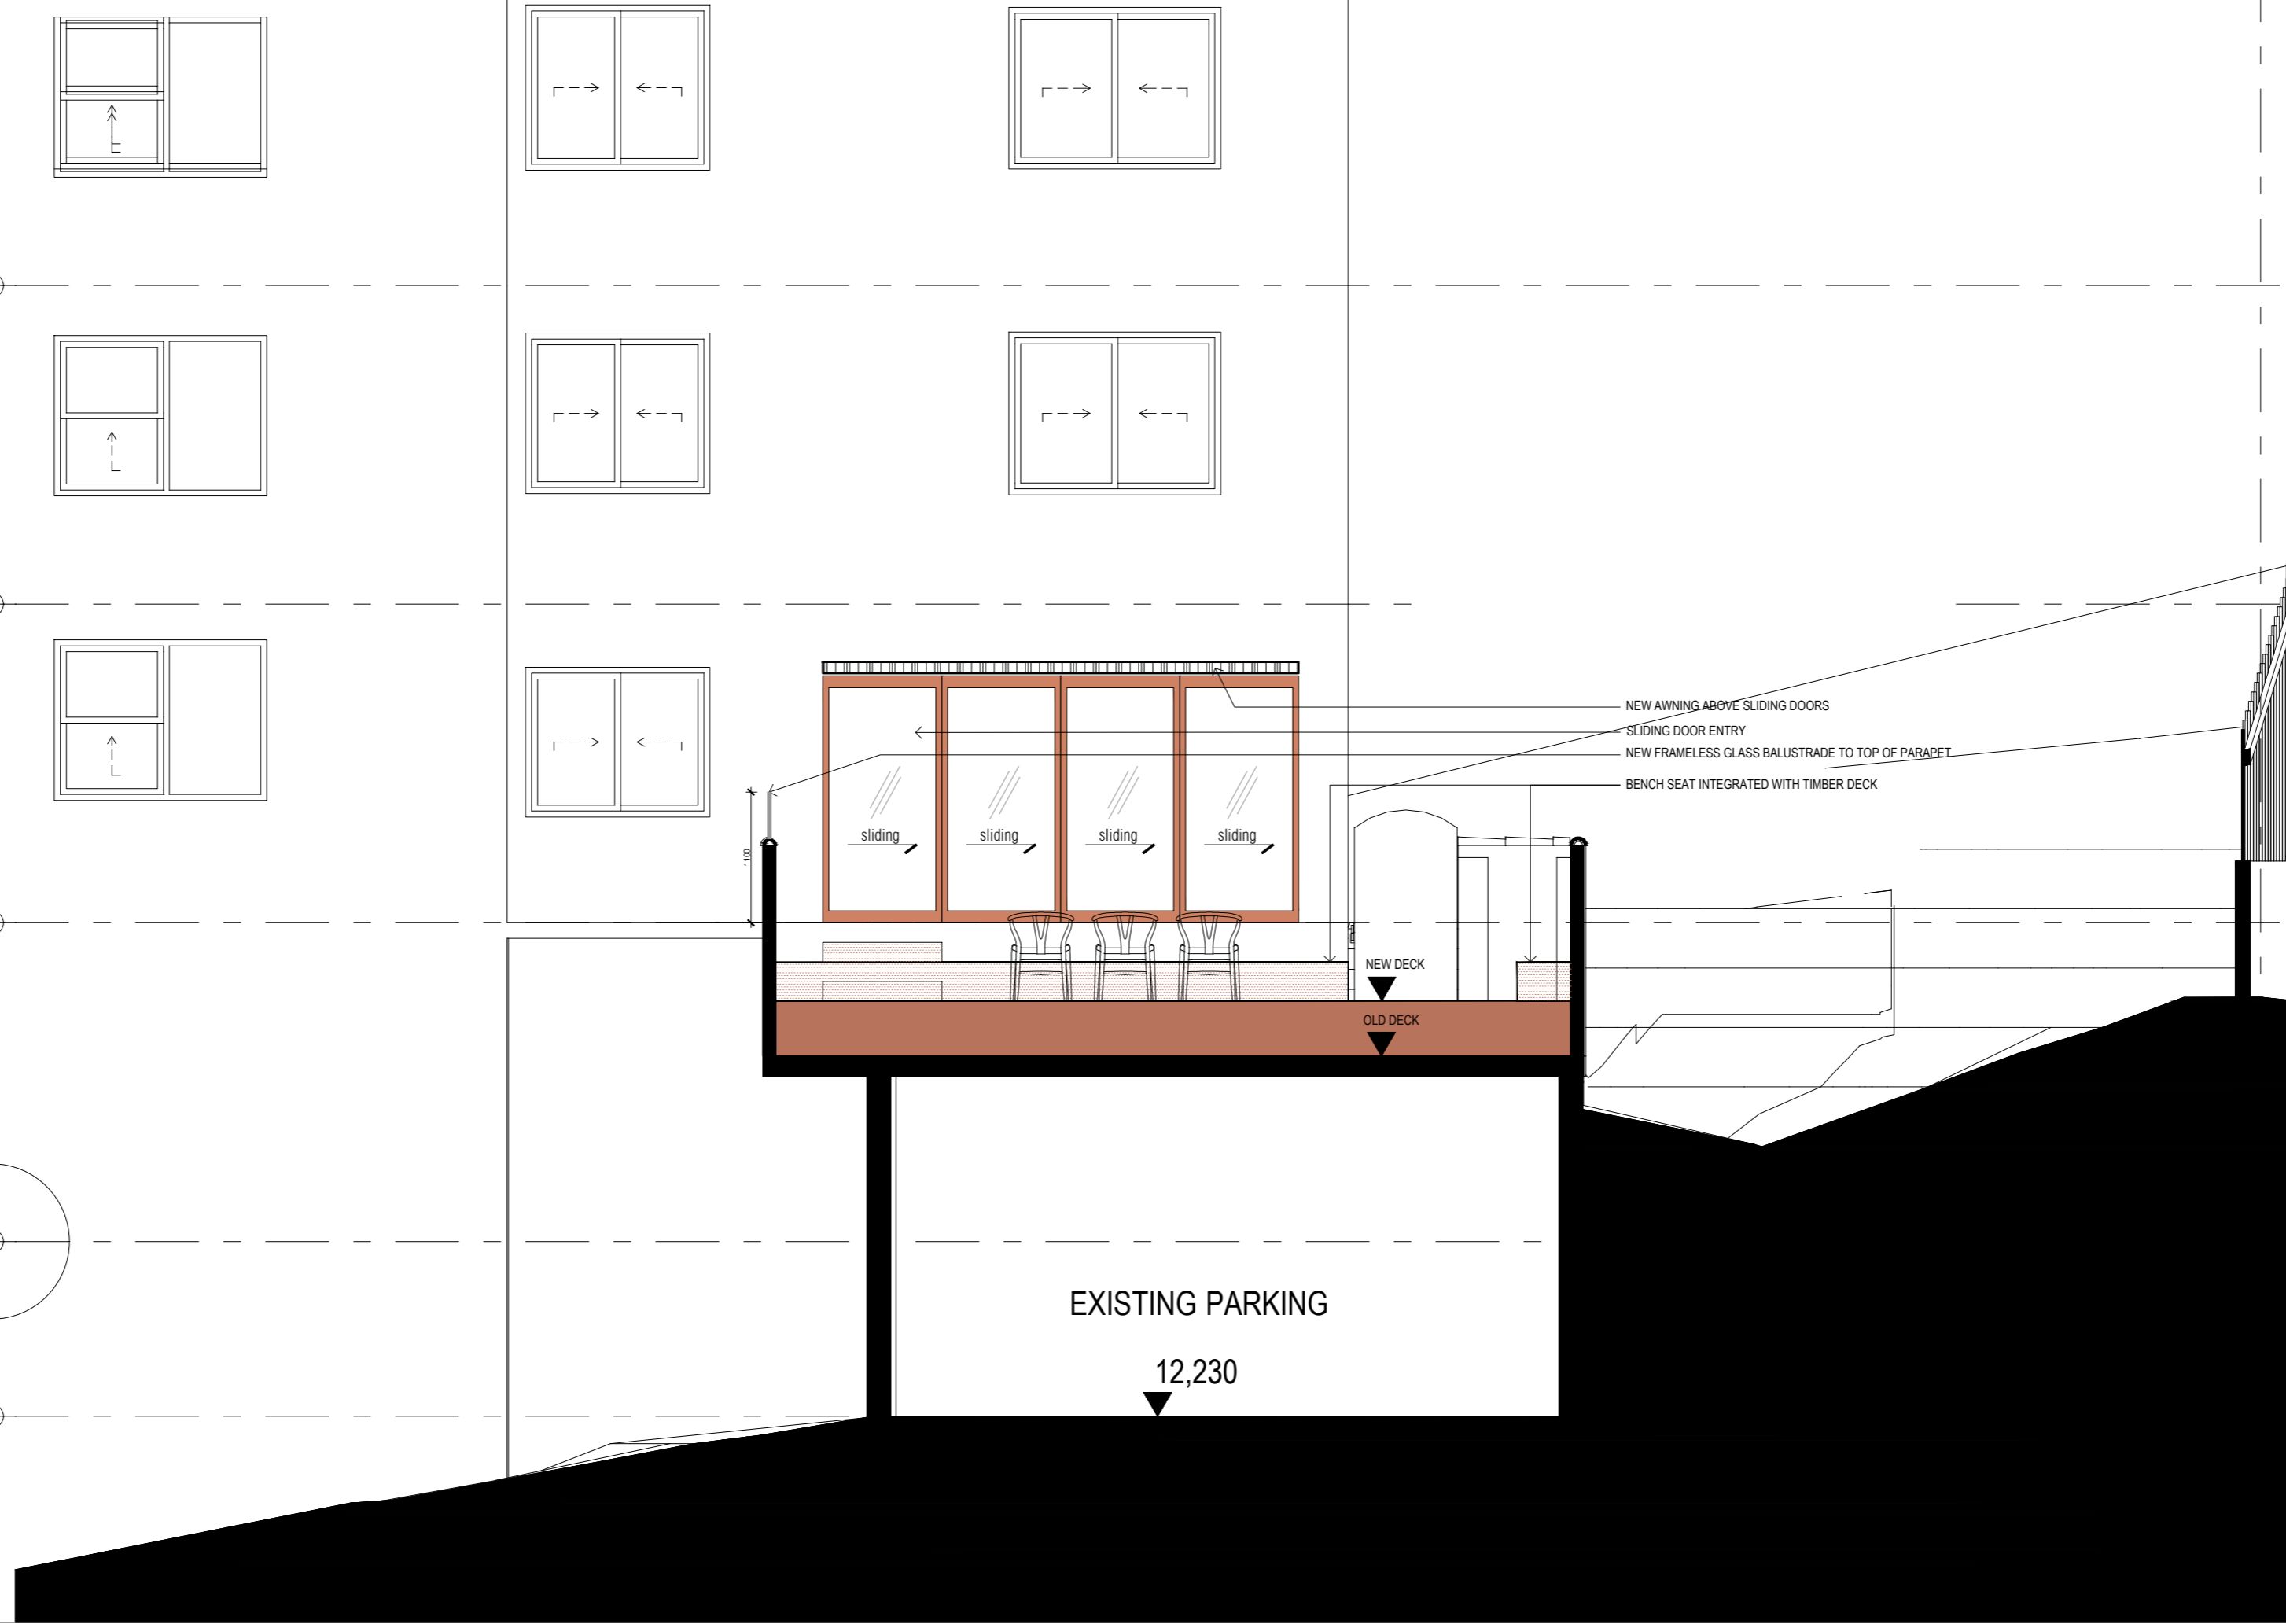

DRAWING IS FOR INFORMATION ONLY - NOT FOR CONSTRUCTION

SK INTERIORS
 C: SARAH KNAPMAN
 M: 0410 834 513
 ABN: 89 197 123 218
 Address: 50 Heathcliff Crescent
 Balgowlah Heights, NSW 2093

NOTES

- DO NOT SCALE DRAWINGS. WRITTEN DIMENSIONS GOVERN.
- ALL DIMENSIONS ARE IN MILLIMETRES UNLESS NOTED OTHERWISE.
- ALL DIMENSIONS SHALL BE VERIFIED ON SITE BEFORE PROCEEDING WITH THE WORK. ARCHITECT SHALL BE NOTIFIED IN WRITING OF ANY DISCREPANCIES.
- THIS DRAWING MUST BE READ IN CONJUNCTION WITH ALL RELEVANT CONTRACTS, SPECIFICATIONS AND DRAWINGS.

C	DA DRAWINGS	21.11.2019
B	FOR INFORMATION - STRATA	27.08.2019
A	FOR INFORMATION - STRATA	10.07.2019

REV	DESCRIPTION	DATE	REV	DESCRIPTION	DATE
-----	-------------	------	-----	-------------	------

SAM COADY AND FLORENCE EPPER
 2/87 BIRKLEY RD, MANLY

DRAWING TITLE

PROPOSED SECTION 02

STATUS

DA DRAWINGS

SCALE

1:50 @ A2

DRAWING NUMBER

D-06

REV

C