


NORTHERN BEACHES COUNCIL

THIS PLAN IS TO BE READ IN
CONJUNCTION WITH

Endorsement Date: 17/11/2017

DA0212/2017

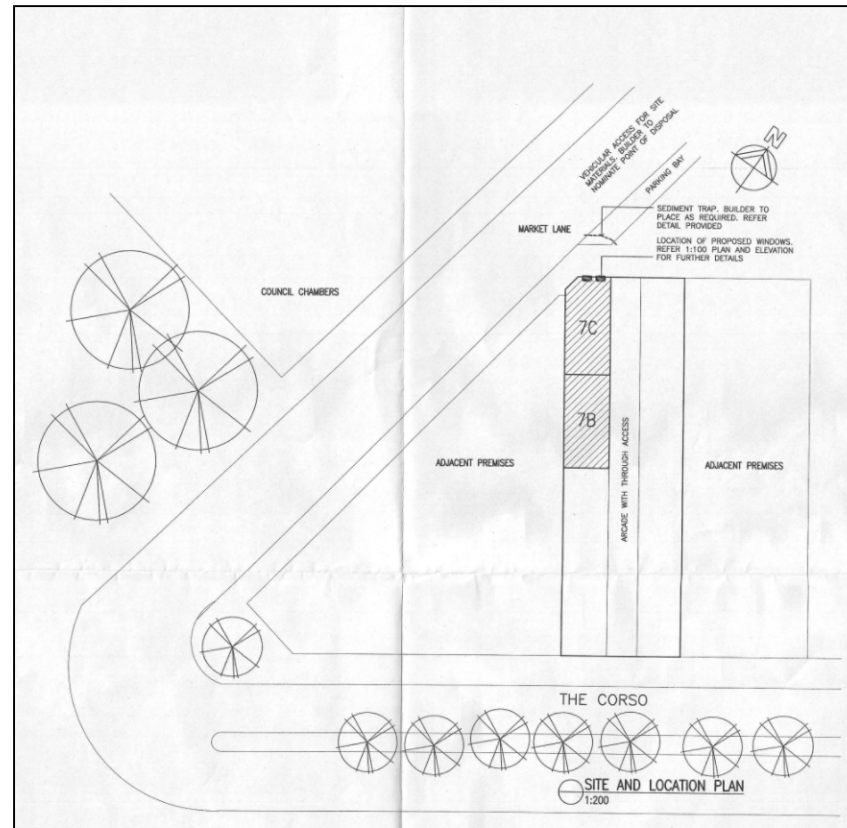

SITE REFERENCE PLAN

General Notes

No.	Revision/Issue	Date

Project Name and Address
NYA Group Pty Ltd
 26-28 Pittwater Road
 Manly NSW 2095

Project Name and Address
CHICA BONITA MANLY
 Shop 9a, 9b, 7a, 7b
 The Corso
 Manly NSW


Project
CB RENOVAT
 Date
 05.09.2017
 Scale
 N/A

SITE

SCOPE OF BUILDING WORK:

1. Remove existing glass windows and dividing brickwork
2. Install structural support to engineers details.
3. Install operable window to match existing window on other side of arcade. No increase to existing widths of windows. Opening 2300mm High x 1700 Wide.
4. Install removable timber deck to match existing opposite side of restaurant. All details similar – all confined to private property

Note: Window only, no access to restaurant through new opening.

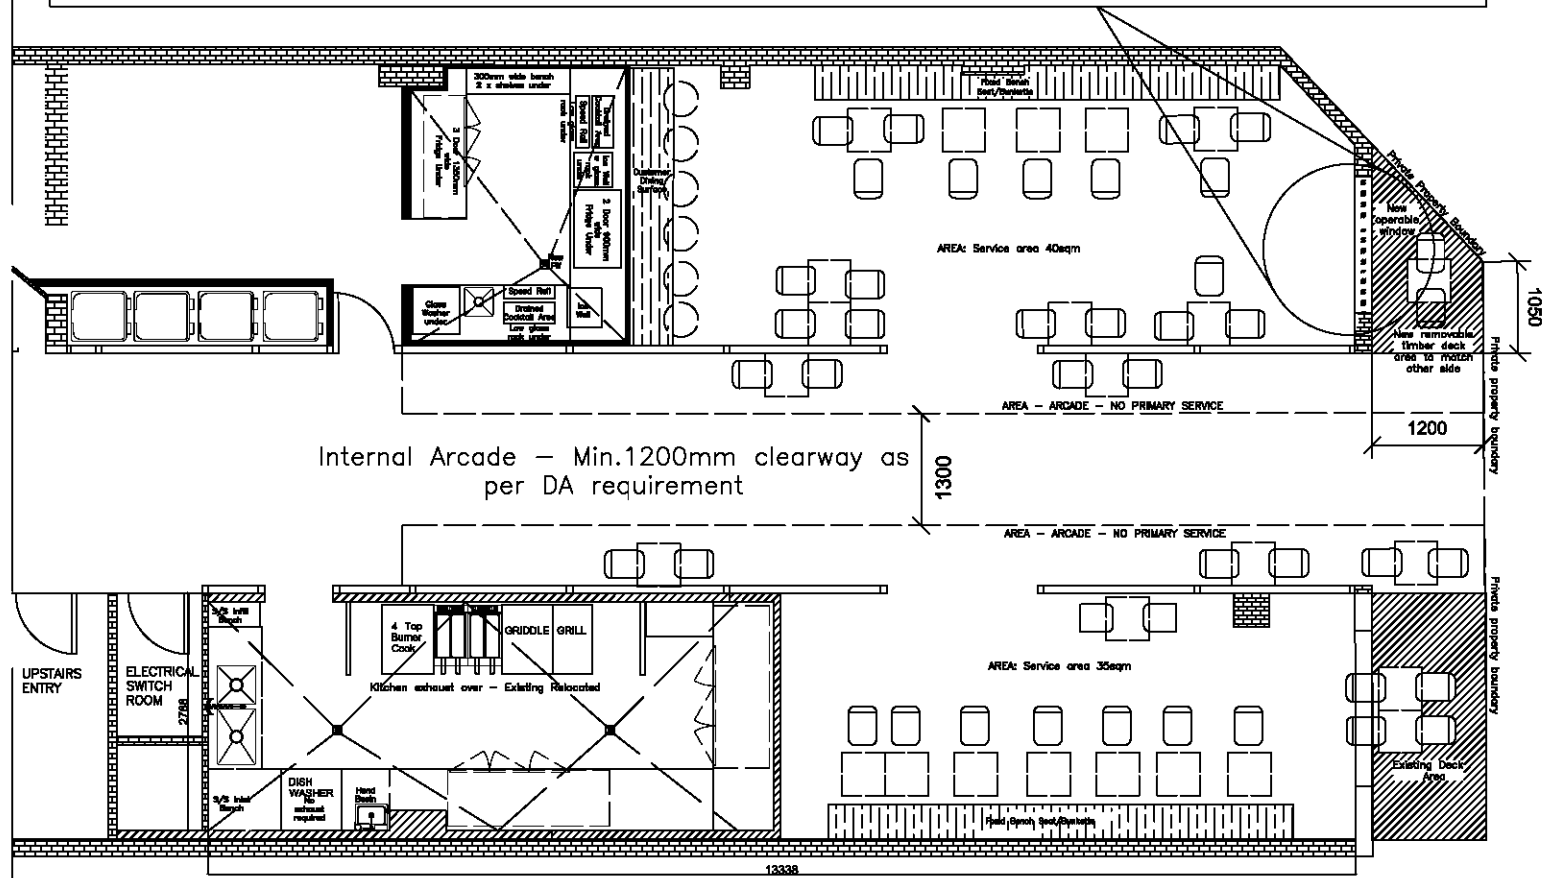

PROPOSED WORKS PLAN

General Notes

**NORTHERN BEACHES
COUNCIL**

**THIS PLAN IS TO BE READ IN
CONJUNCTION WITH**

Endorsement Date: 17/11/2017

DA0212/2017

No.	Revision/Issue	Date

Project Name and Address
NYA Group Pty Ltd
26-28 Pittwater Road
Manly NSW 2095

Project Name and Address
CHICA BONITA MANLY
Shop 9a, 9b, 7a, 7b
The Corso
Manly NSW


Project CB RENOVAT	Sheet A01
Date 05.09.2017	Scale 1:30

**NORTHERN BEACHES
COUNCIL**

**THIS PLAN IS TO BE READ IN
CONJUNCTION WITH**

Endorsement Date: 17/11/2017

DA0212/2017

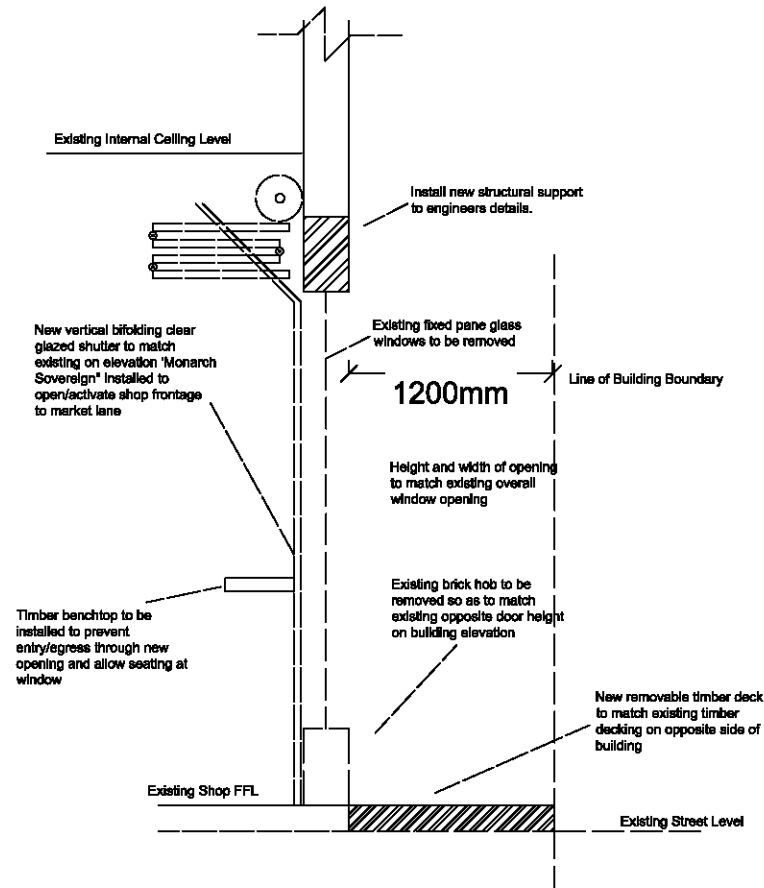

Modified Shop Front Section Detail
All details to match existing shopfront opposite

General Notes

No.	Revision/Issue	Date

Client Name and Address

NYA Group Pty Ltd
26-28 Pittwater Road
Manly NSW 2095

Project Name and Address

CHICA BONITA MANLY
Shop 9a, 9b, 7a, 7b
The Corso
Manly NSW

Project
CB RENOVAT

Date
05.09.2017

Scale
1:30

Sheet


D01

NORTHERN BEACHES
COUNCIL


THIS PLAN IS TO BE READ IN
CONJUNCTION WITH

Endorsement Date: 17/11/2017

DA0212/2017

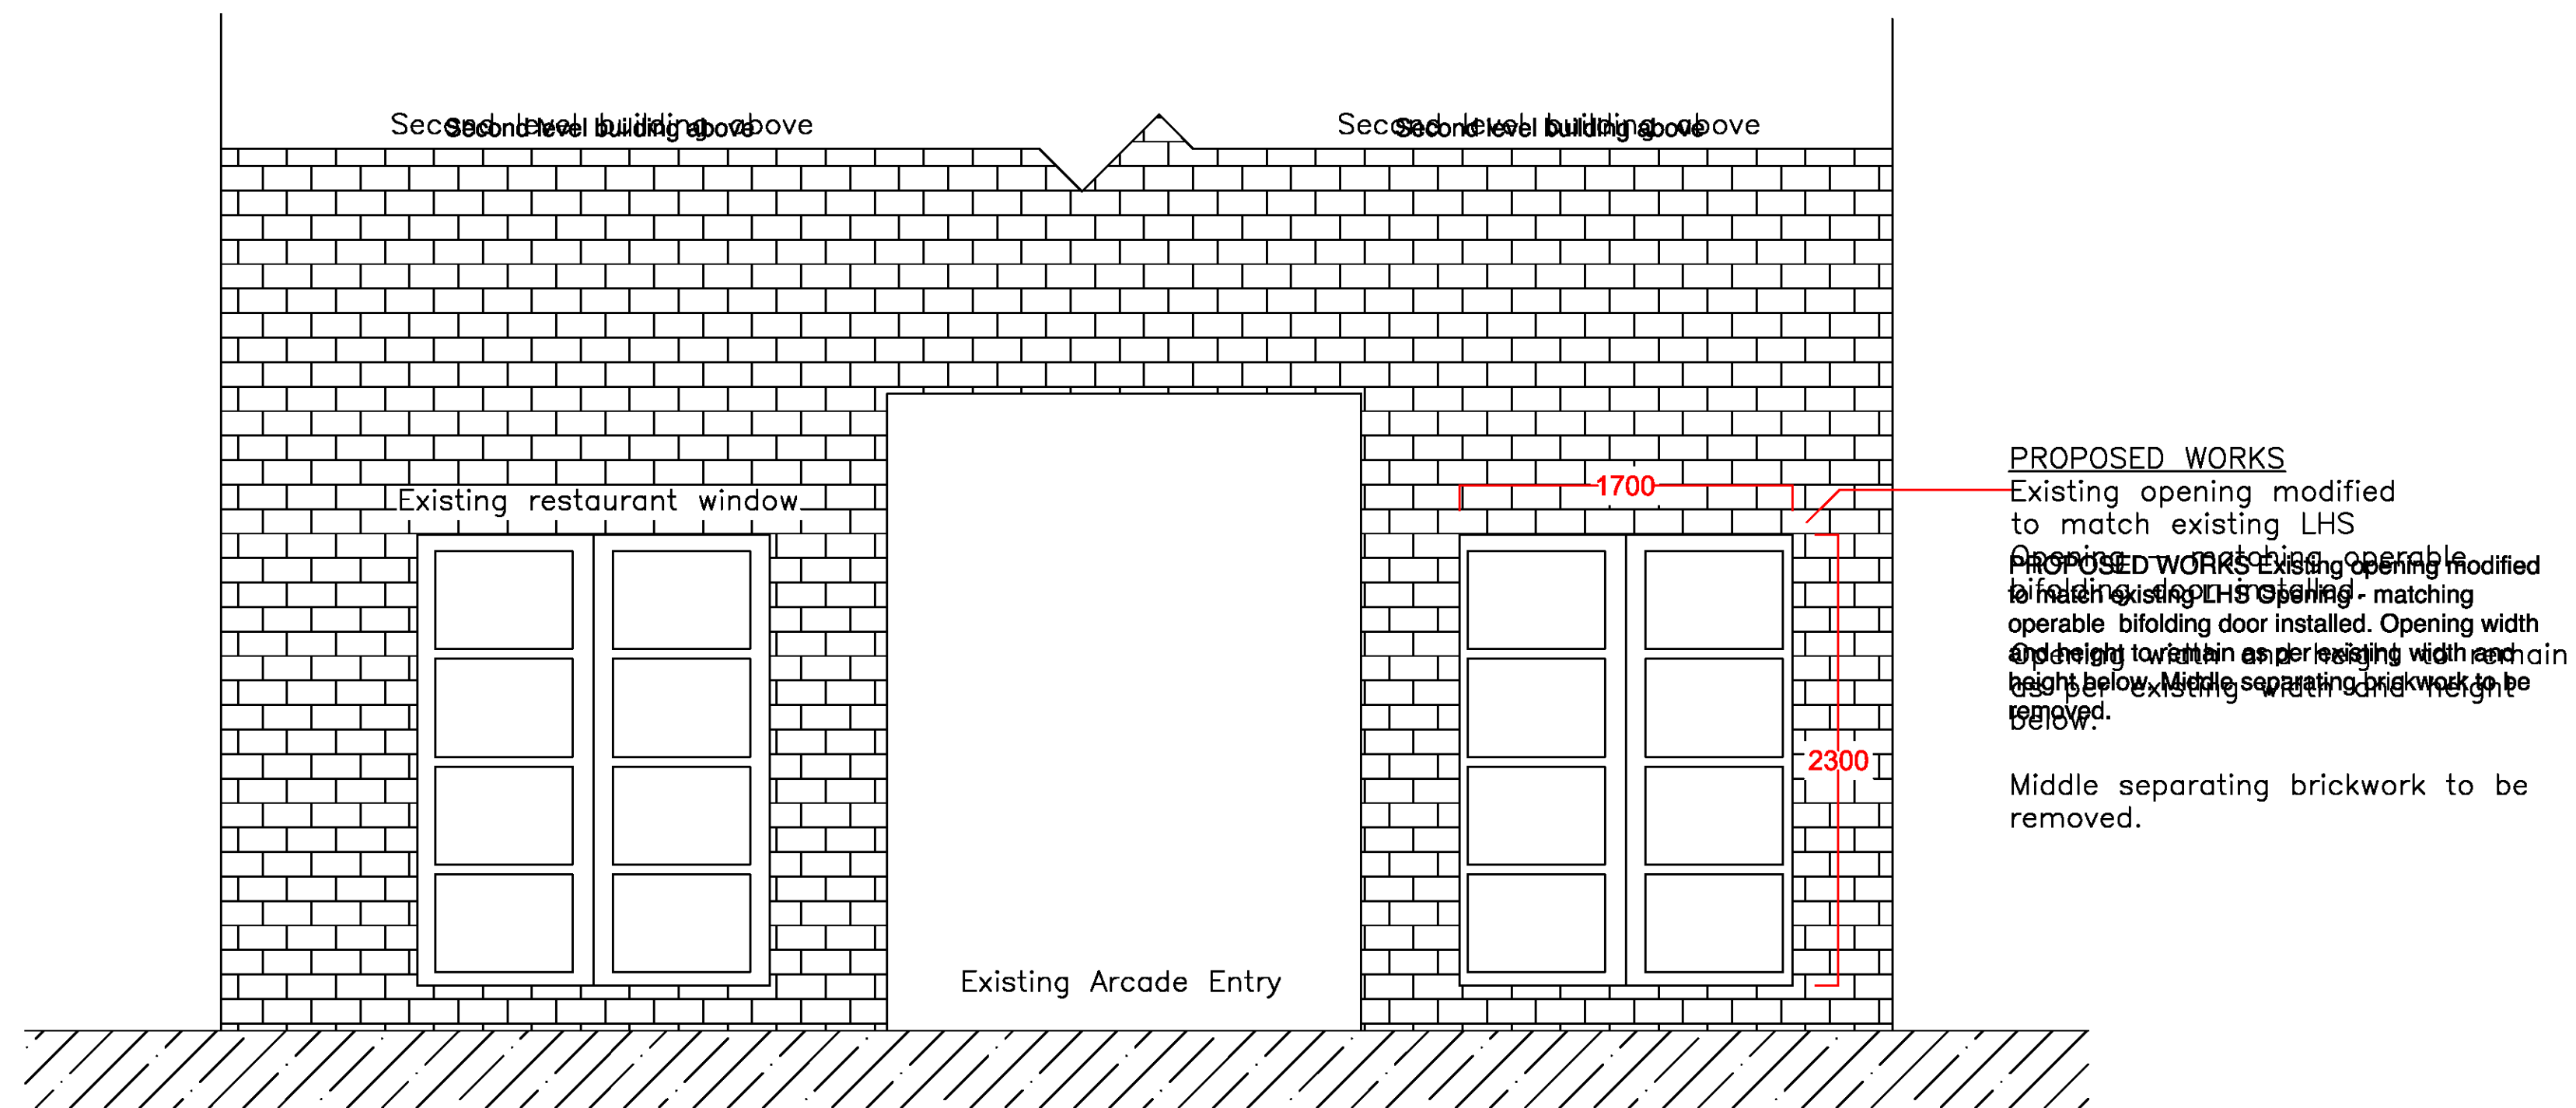

PROPOSED EXTERNAL ELEVATION

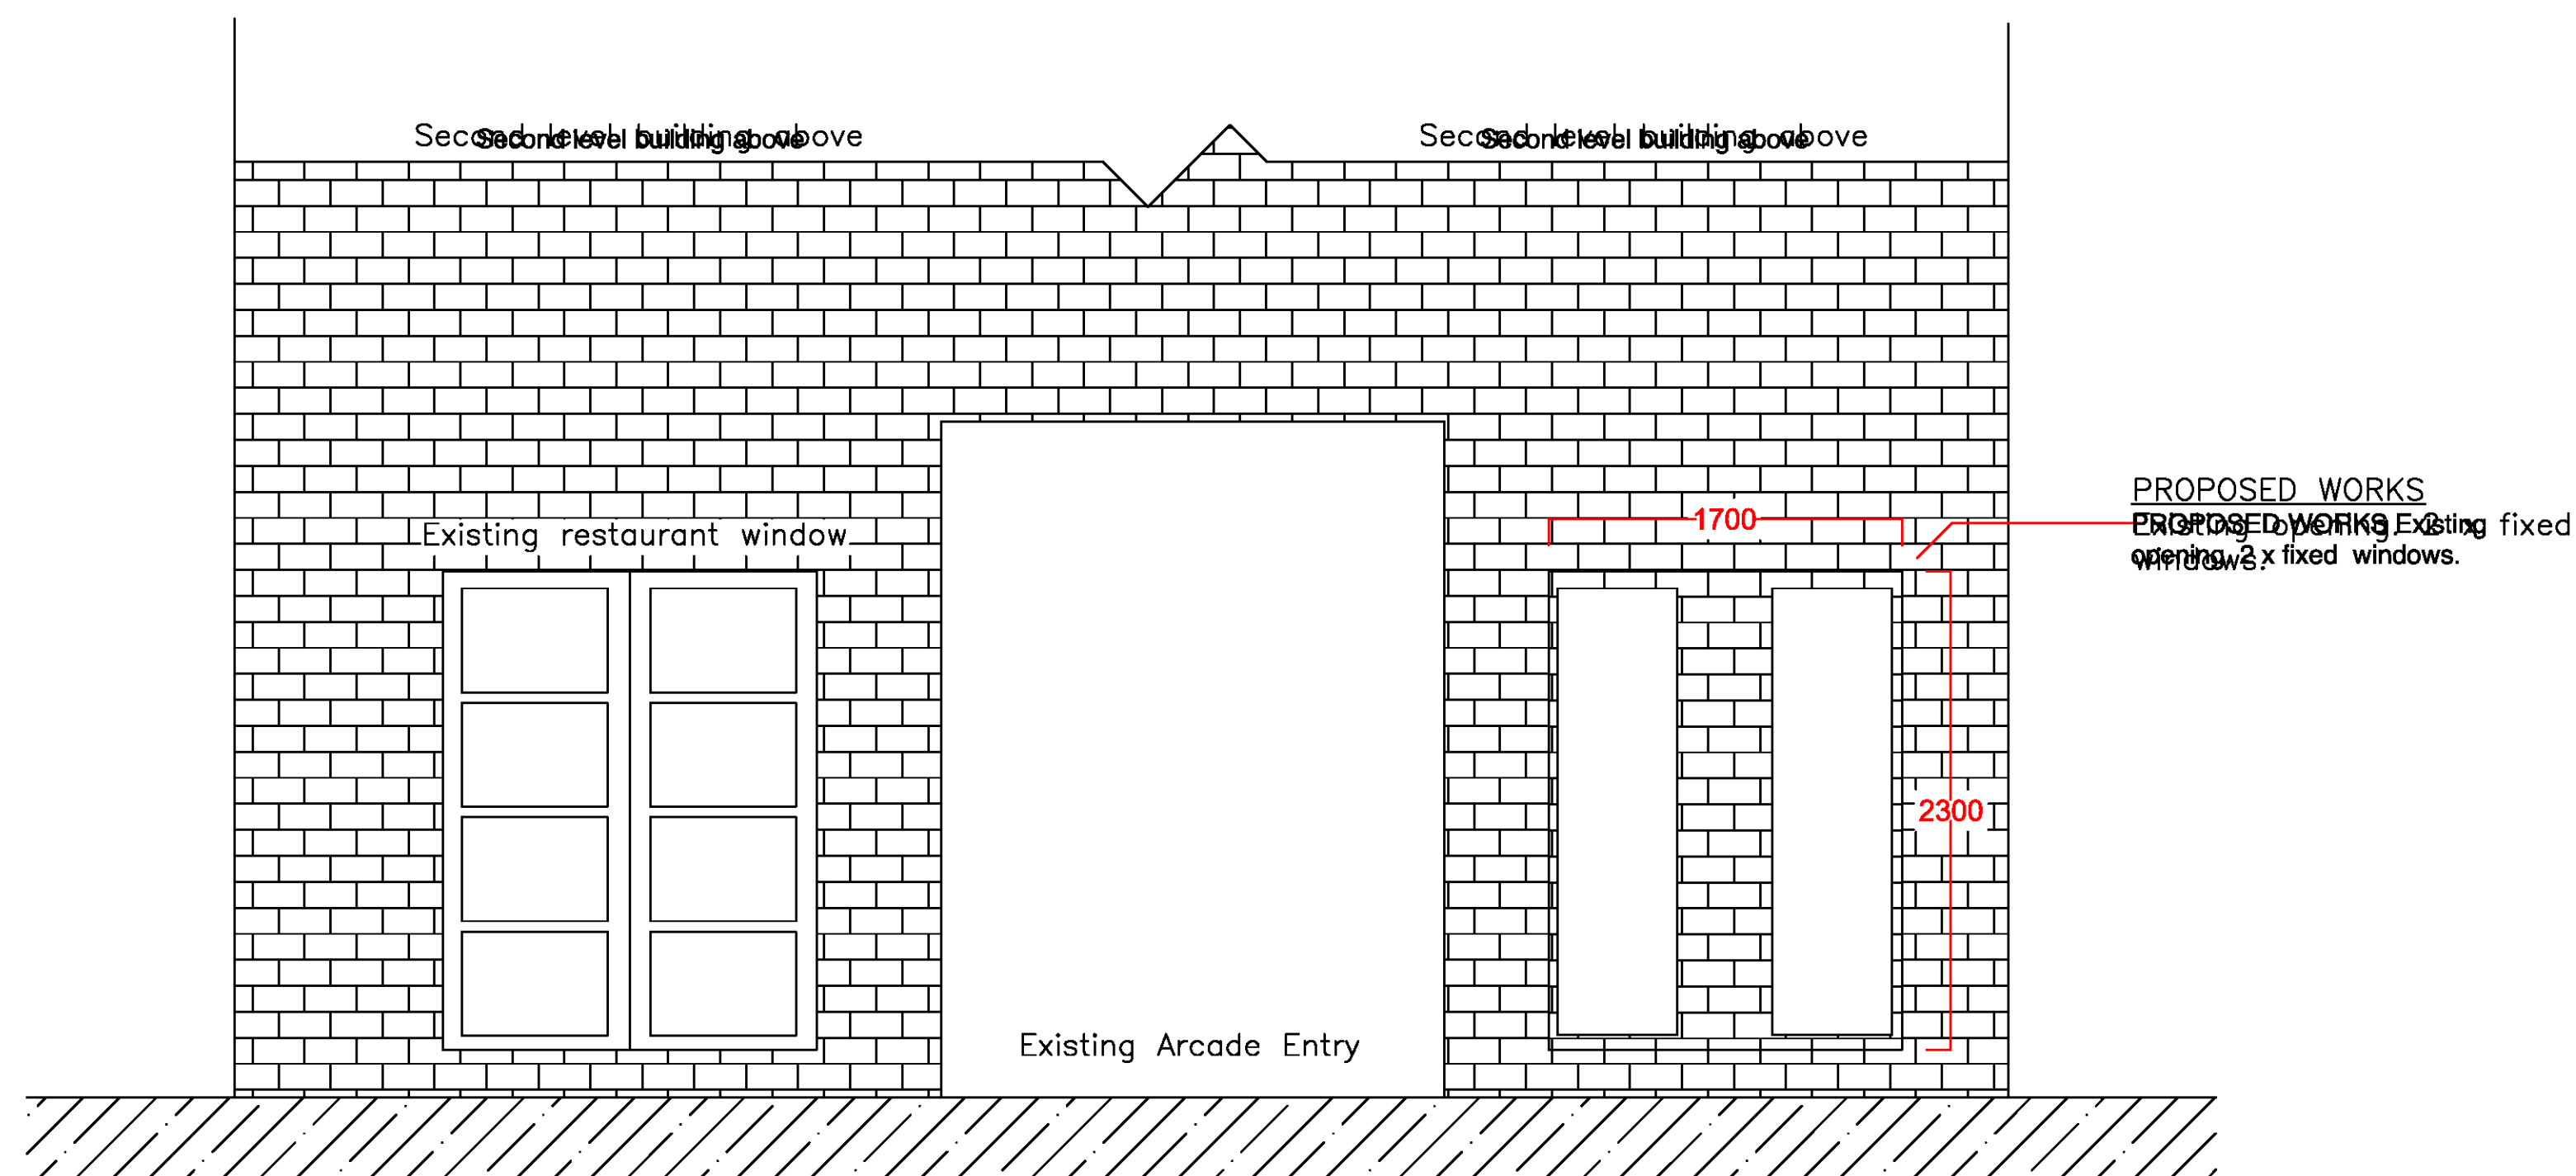

EXISTING EXTERNAL ELEVATION

General Notes

No.	Revision/Issue	Date

Firm Name and Address

NYA Group Pty Ltd
26-28 Pittwater Road
Manly NSW 2095

Project Name and Address

CHICA BONITA MANLY
Shops 9a, 9b, 7a, 7b,
The Corso
Manly NSW

Project

CB RENOVAT

Date

25.10.17

Scale

N/A

Sheet

ELEV