
ROOF	FLASHING, GUTTERS AND DOWNPIPES.	EXTERIOR STAIR	RETAINING WALLS	BALUSTRADE 1	BALUSTRADE 2
STEEL ROOF TO MATCH EXISTING	COLORBOND MONUMENT.	STEP HARDWOOD TREADS ON TIMBER FRAME	STONE CLADDING TO MATCH EXISTING	STEEL & WOOD STRUCTURE + STEEL WIRE	GLASS
TOP DECK	LOWER DECK	STUDIO EXTERIOR WALLS	WINDOWS AND SLIDING DOORS - STUDIO		
SALT STONE SAND DUST EXTERNAL	HARDWOOD DECK	WEATHERBOARDS CLADDING TO MATCH EXISTING	ALUMINIUM DARK EARTH TONE FINISH		





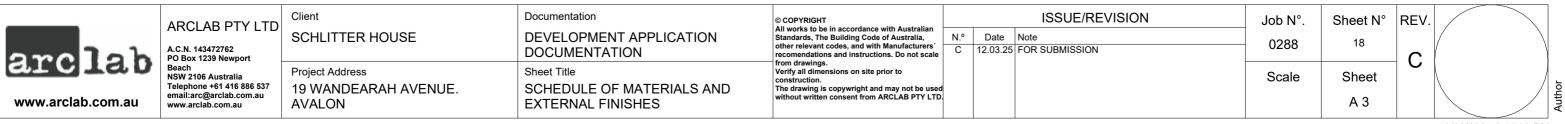

13/03/2025 6:14:39 PM