



Narrabeen Lakes Primary School

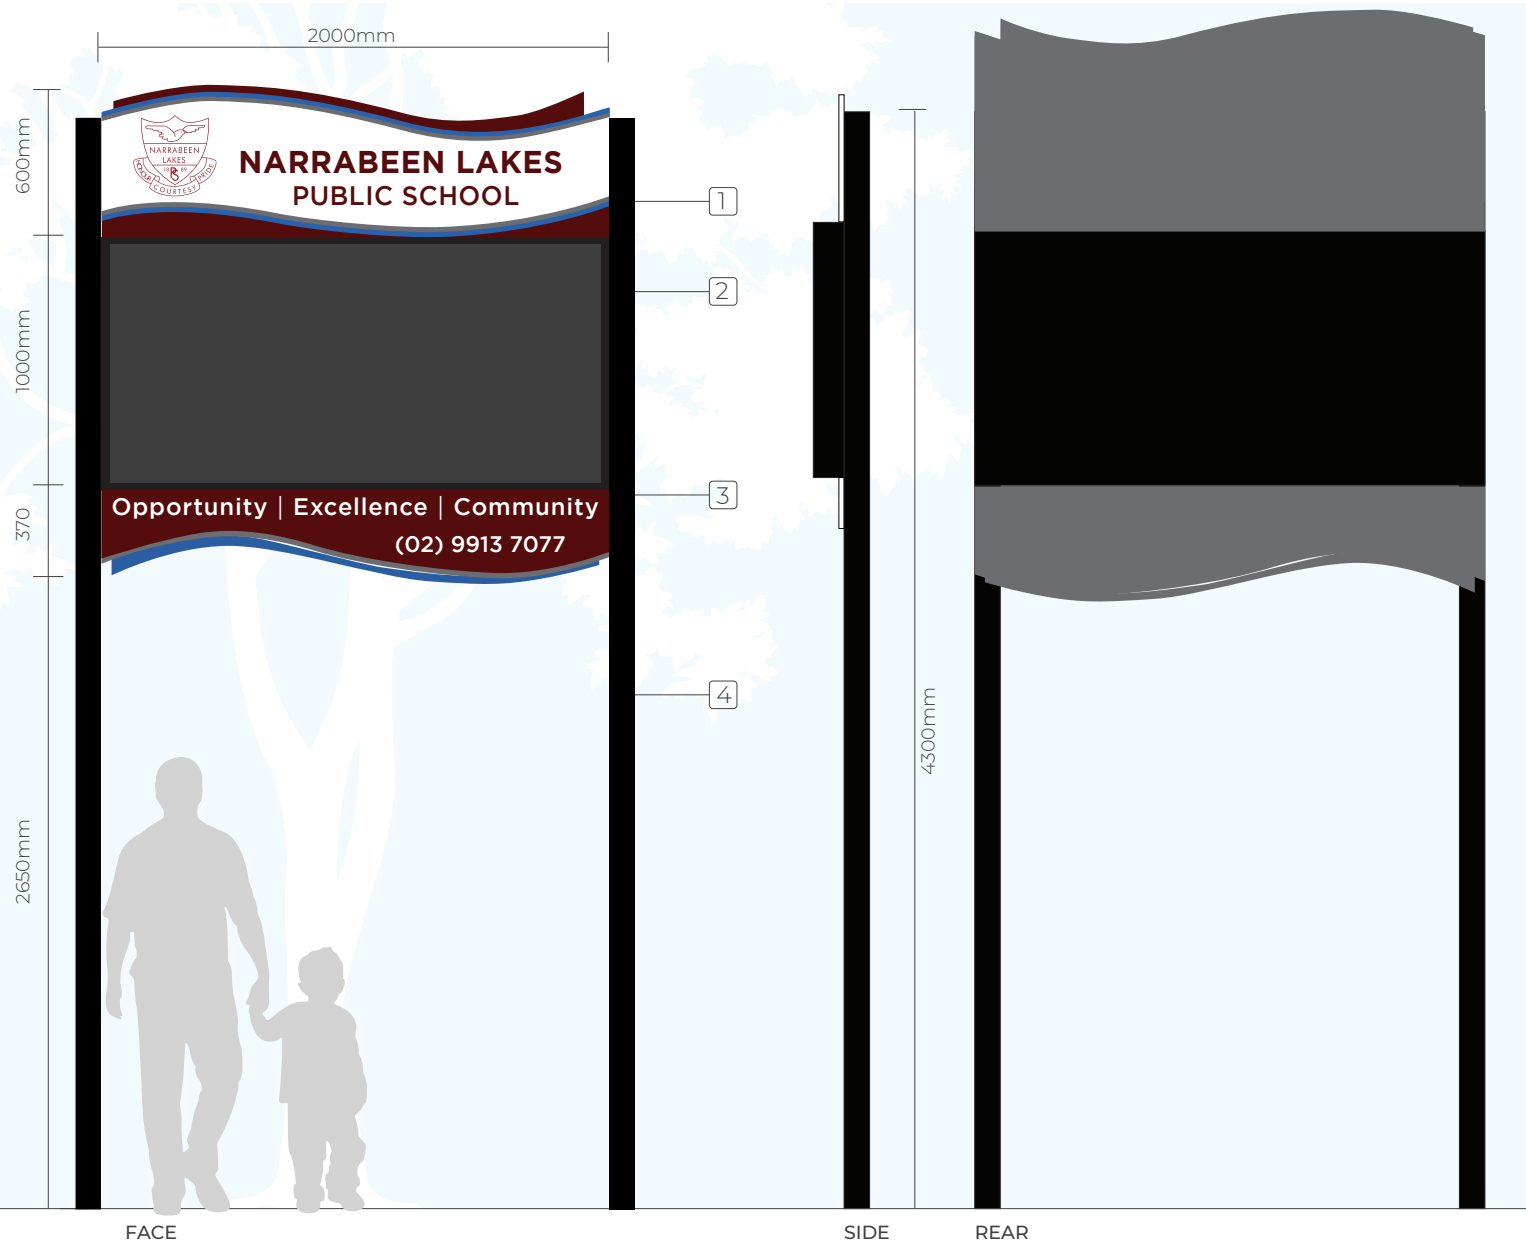

PYLON 01

SINGLE SIDED
QUANTITY: 2

- 1
HEADER
 2000mm W x 600mm H
 Alupanel (ACM) with digitally printed graphics applied to face
 Gloss UV overlamine
- 2
LED DISPLAY
 2000mm W x 1000mm H
 Pitch 8 LED
 Full colour
 Day and night dimmer settings
 WiFi connectivity
- 3
FOOTER
 2000mm W x 370mm H
 Alupanel (ACM) with digitally printed graphics applied to face
 Gloss UV overlamine
- 4
POST(S)
 Black posts 100x100
 hot dipped galvanised
 painted DuraGal framing
 with epoxy coated welds




northern beaches council

THIS PLAN IS TO BE READ IN CONJUNCTION WITH THE CONDITIONS OF DEVELOPMENT CONSENT

NB
 Connection to power to be supplied by client

DA2022/0292

Narrabeen Lakes Primary School

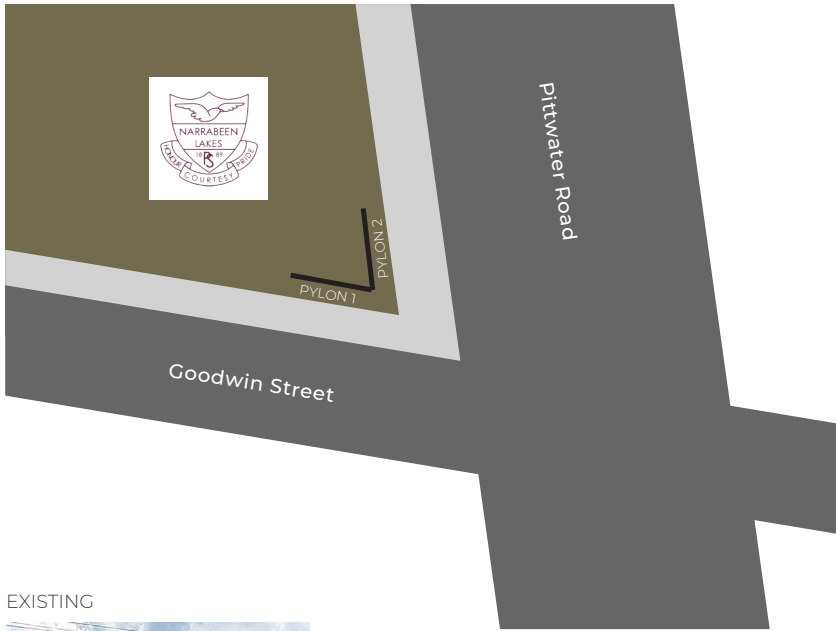

EXISTING




 northern
beaches
council

**THIS PLAN IS TO BE READ IN
CONJUNCTION WITH
THE CONDITIONS OF DEVELOPMENT
CONSENT**

DA2022/0292

PROPOSED - DAY



PROPOSED - NIGHT

