



**PLAN**  
1:100

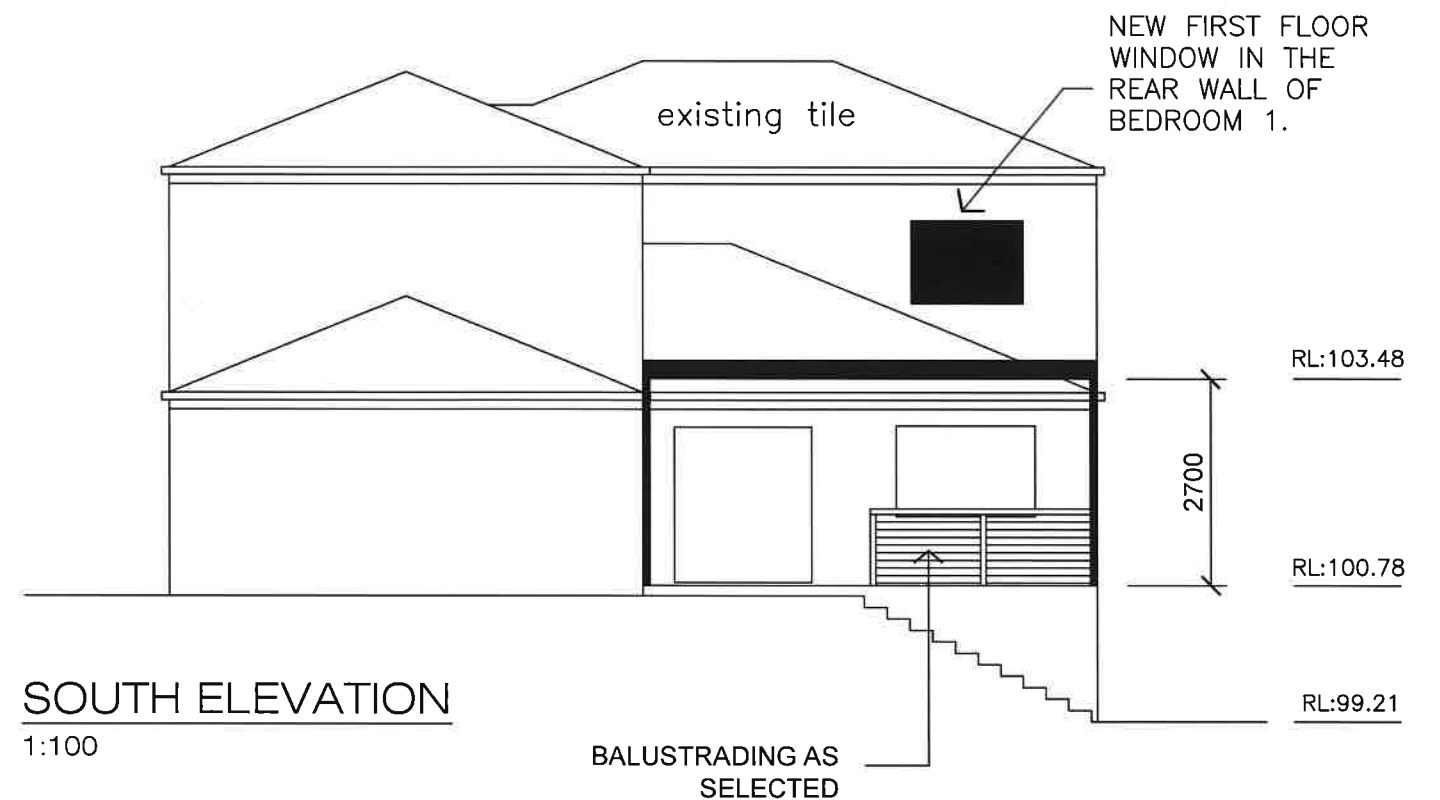

**SOUTH ELEVATION**  
1:100

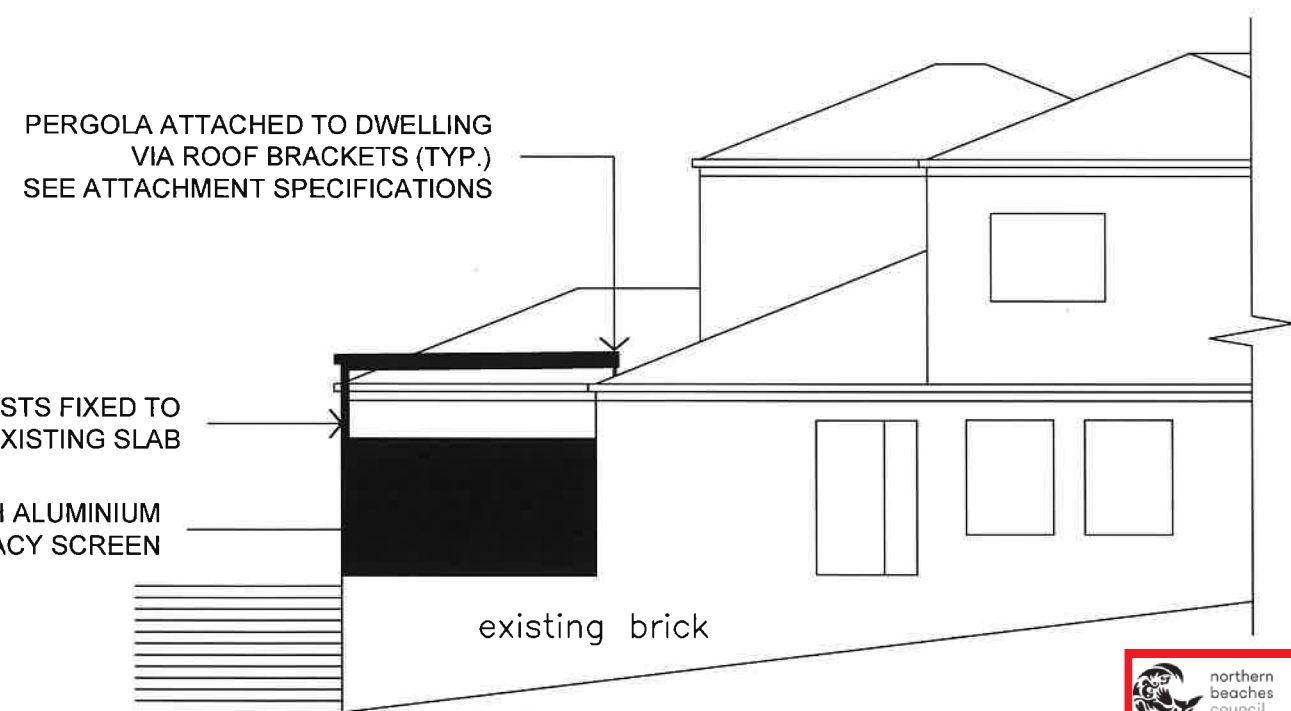

**EAST ELEVATION**  
1:100



**THIS PLAN IS TO BE READ IN CONJUNCTION WITH THE CONDITIONS OF DEVELOPMENT CONSENT**

**DA2019/0337**