


LEGEND

- EXISTING WALLS
- EXISTING WALLS TO BE DEMOLISHED
- PROPOSED WALLS
- PROPOSED NEW WORKS

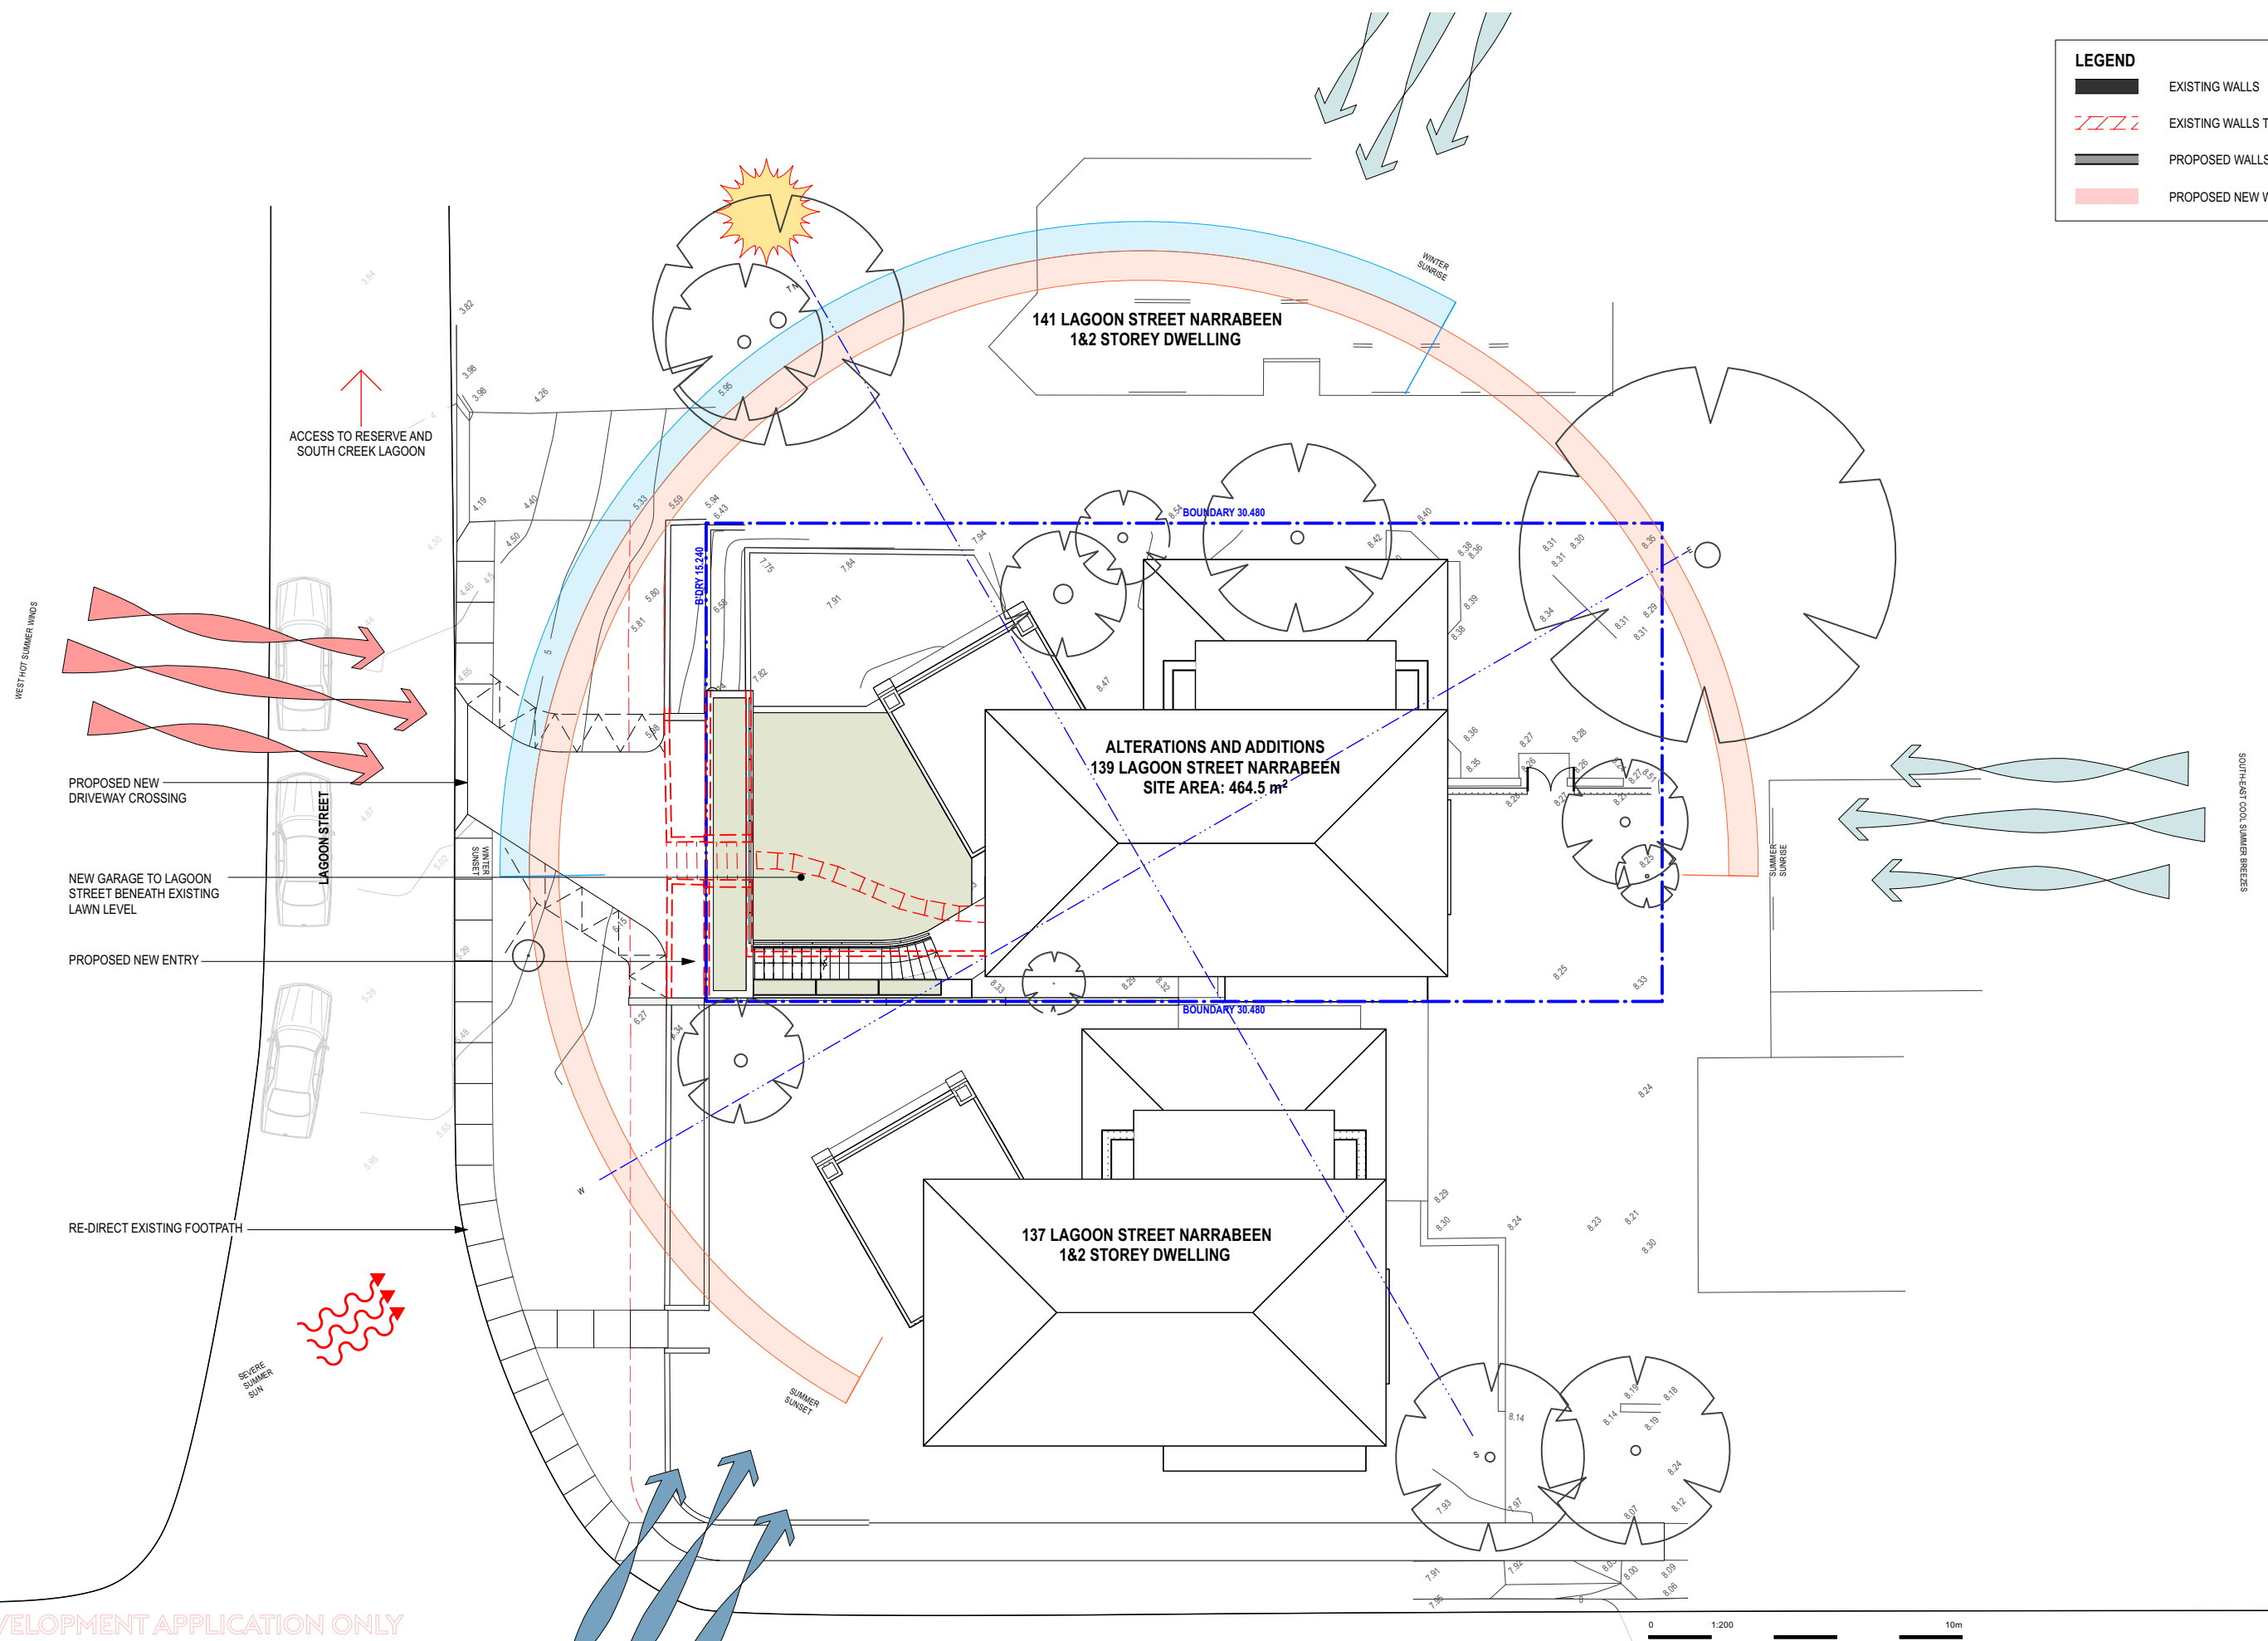

FOR DEVELOPMENT APPLICATION ONLY

ISSUED FOR DEVELOPMENT APPLICATION AMENDMENT
 LEVEL 2 / 271 ALFRED STREET NORTH NORTH SYDNEY NSW 2060
 EMAIL: architects@mhdpc.com.au
 TELEPHONE (02) 9955 5608
 NSW NOMINATED ARCHITECT
 MARK HURCUM - Reg. No. 5605
 © Mark Hurcum Design Practice Pty Limited

25/11/24 DATE
 B REVISION
 This drawing is the copyright of Mark Hurcum Design Practice Pty Limited and may not be altered, reproduced or transmitted in any form or by any means in part or in whole without the written permission of Mark Hurcum Design Practice Pty Limited.

**ALTERATIONS AND ADDITIONS
 139 LAGOON STREET NARRABEEN**

SITE PLAN AND SITE ANALYSIS
 1:200 @ A3

2122 A001 B
 OCTOBER 2024

