


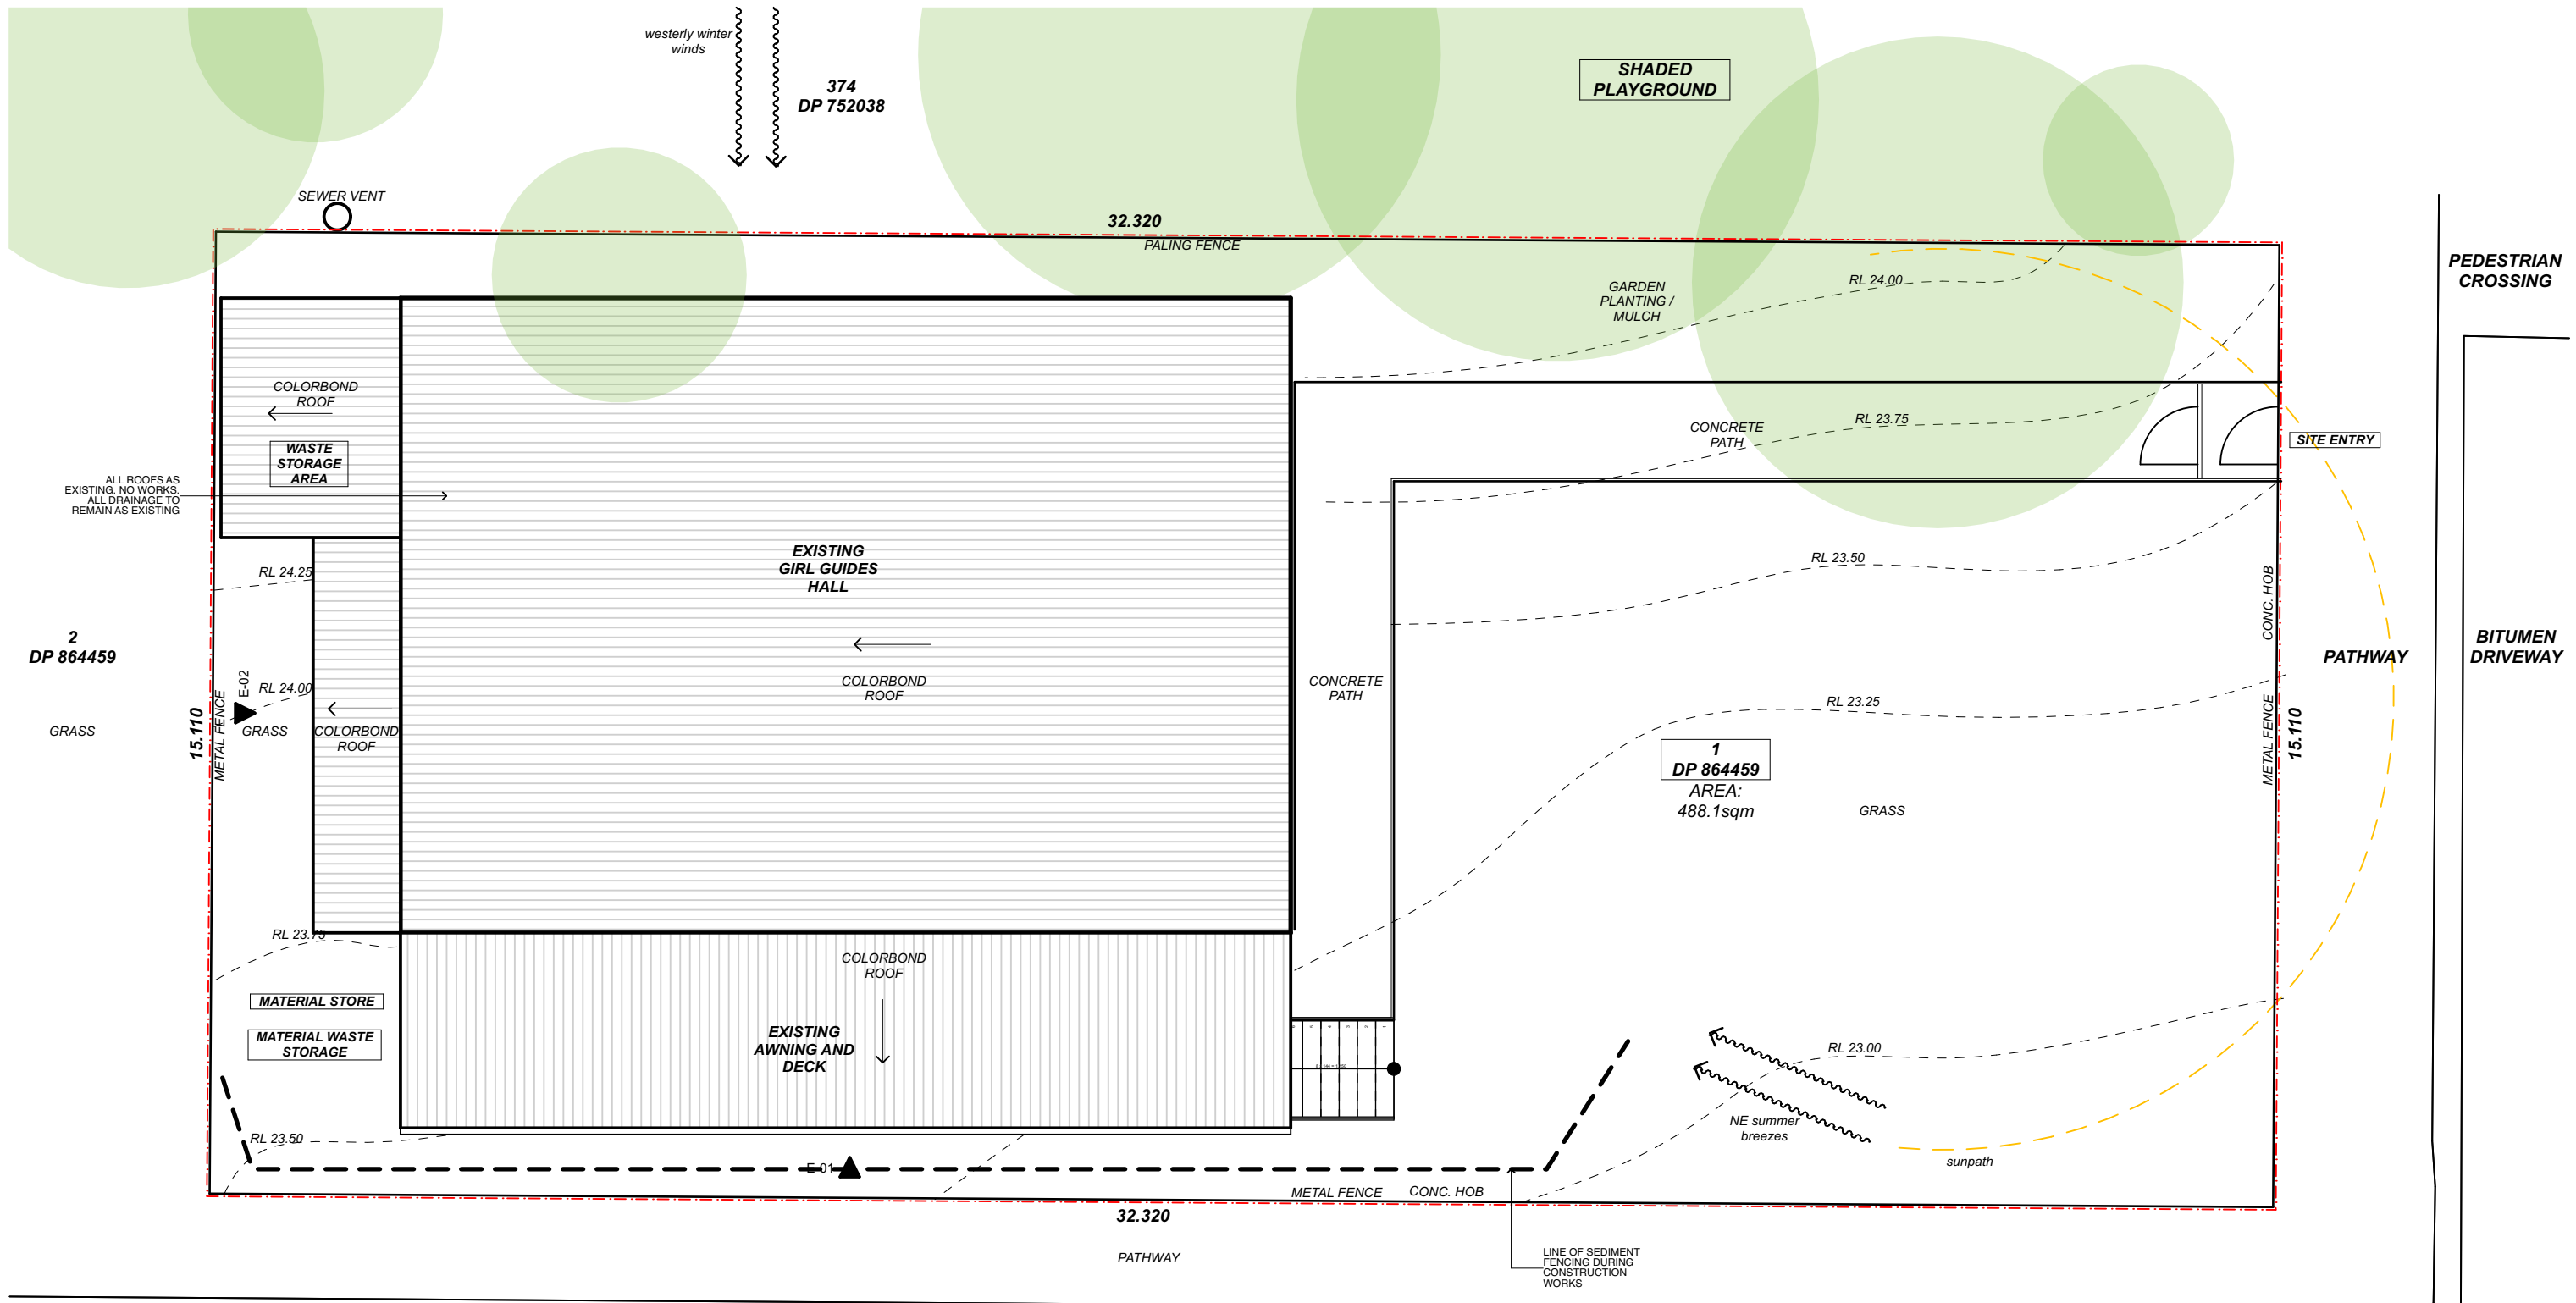


 northern beaches council

THIS PLAN IS TO BE READ IN CONJUNCTION WITH DEFERRED COMMENCEMENT CONSENT


DA NUMBER: DA2020/1503

(Activation of consent must be obtained from Northern Beaches Council)

- LEGEND**
- Site Boundary
 - Existing Structure
 - Proposed Works

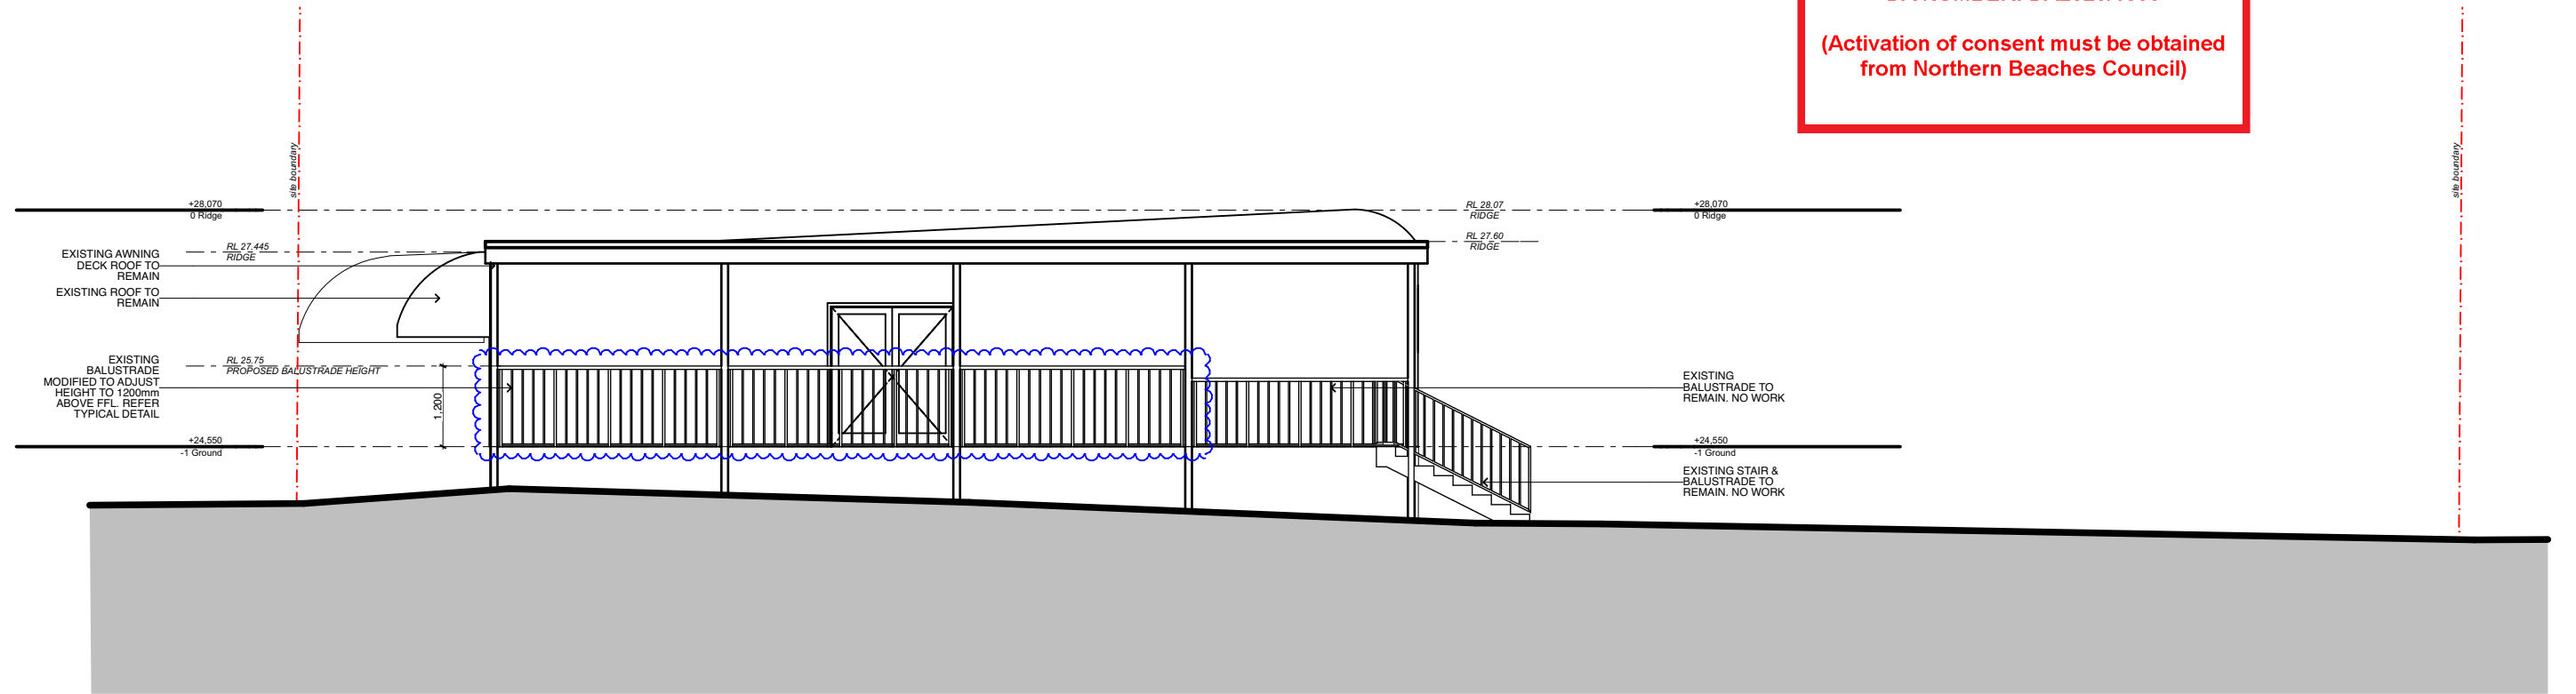

01 Elevation 01
1:100 @ A3

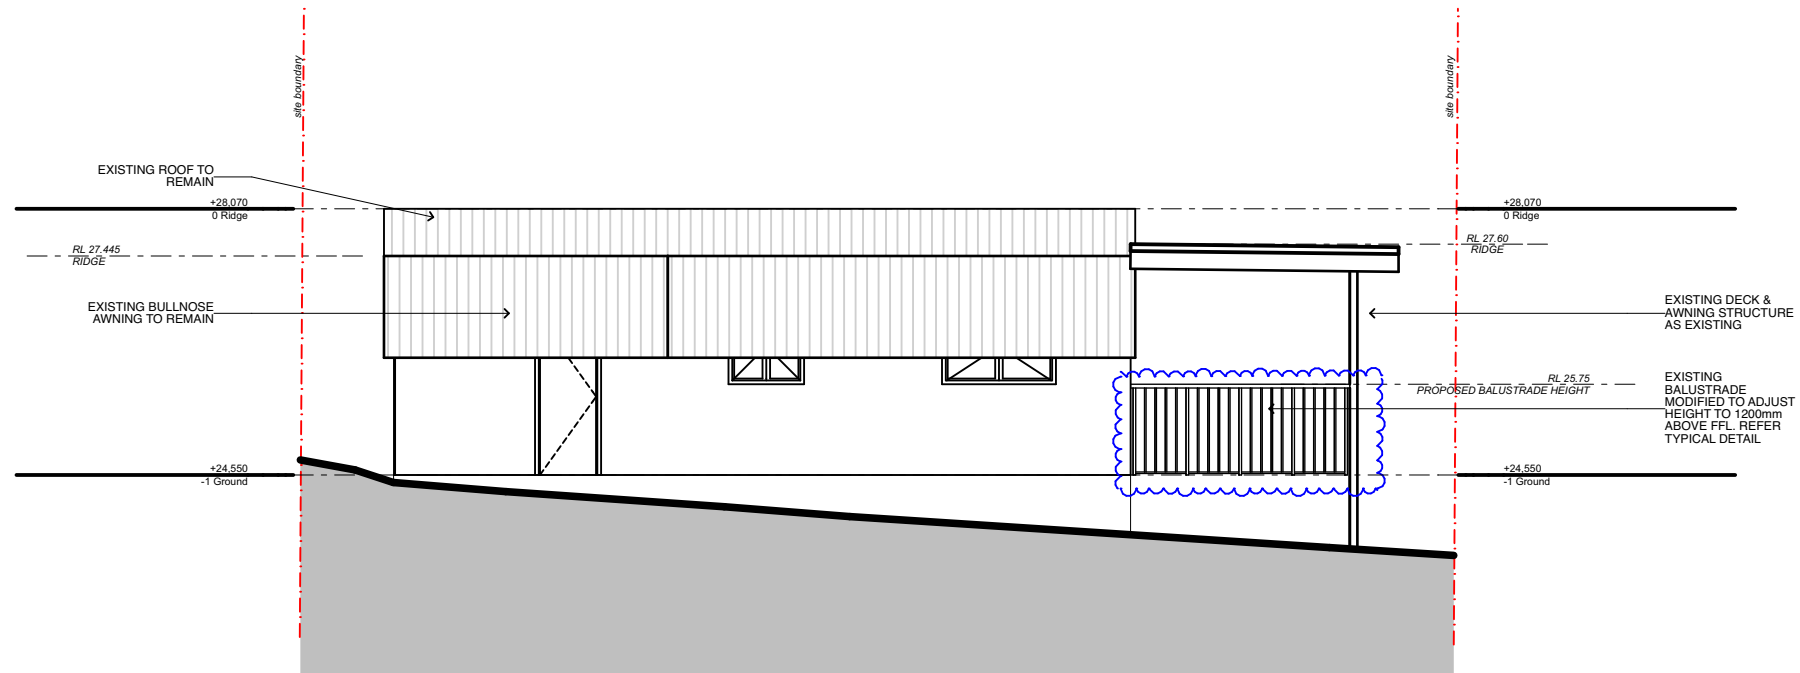

02 Elevation 02
1:100 @ A3

LEGEND

- Site Boundary
- Existing Structure
- ~~~~~ Proposed Works






northern
beaches
council

THIS PLAN IS TO BE READ IN
CONJUNCTION WITH
DEFERRED COMMENCEMENT CONSENT


DA NUMBER: DA2020/1503

(Activation of consent must be obtained
from Northern Beaches Council)

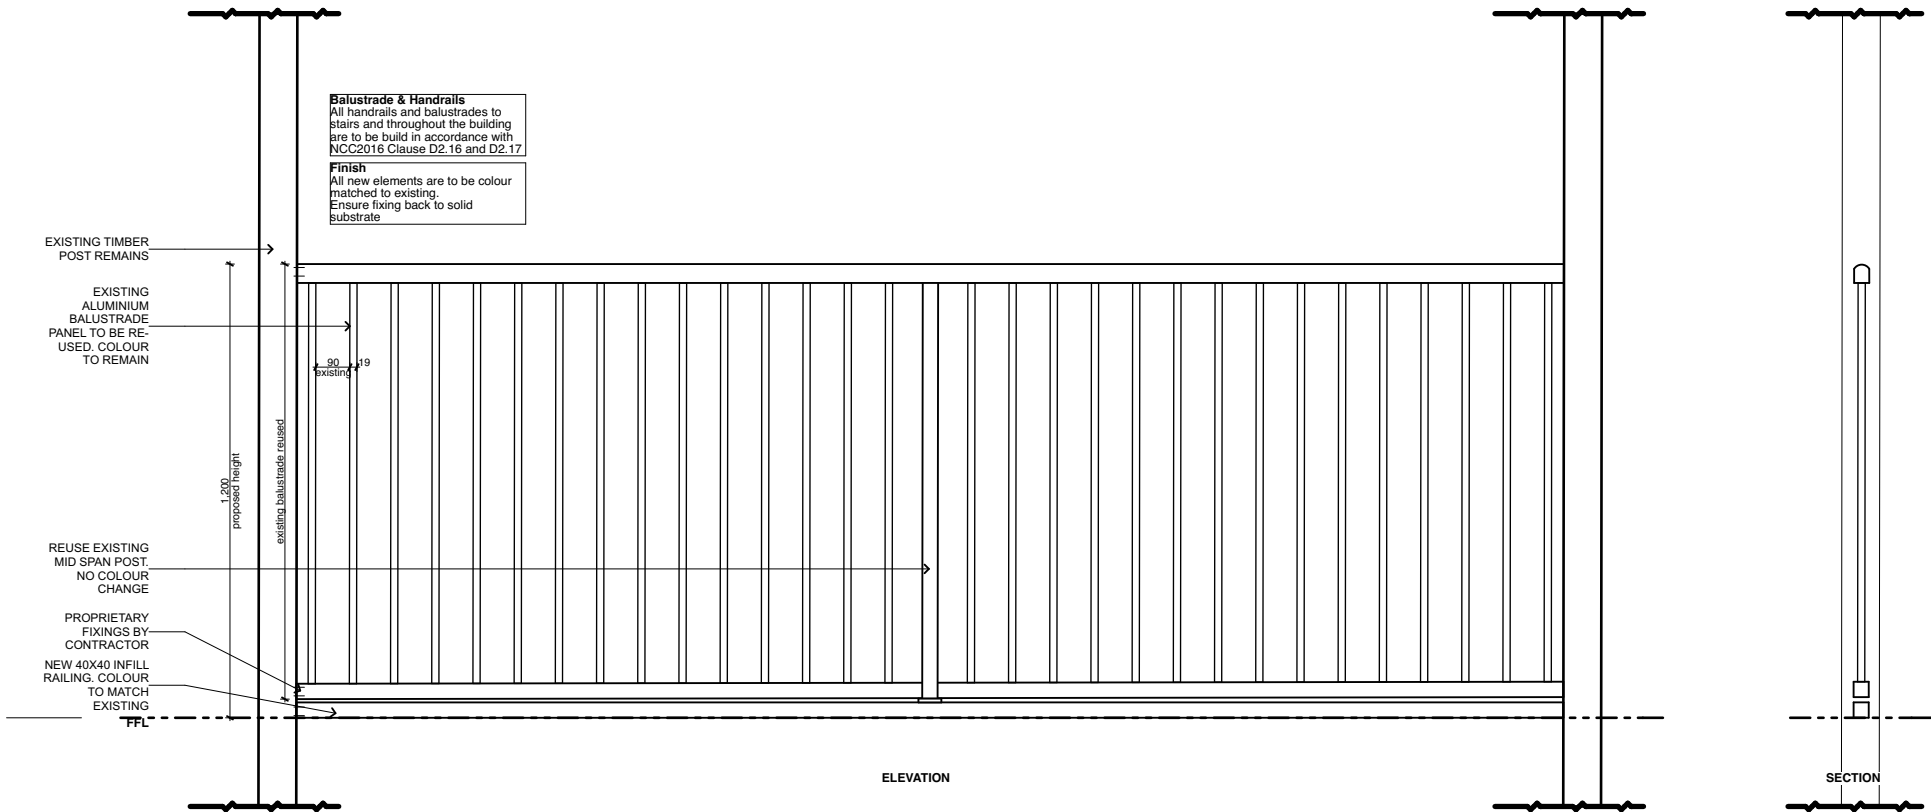

OLIVER

STREET

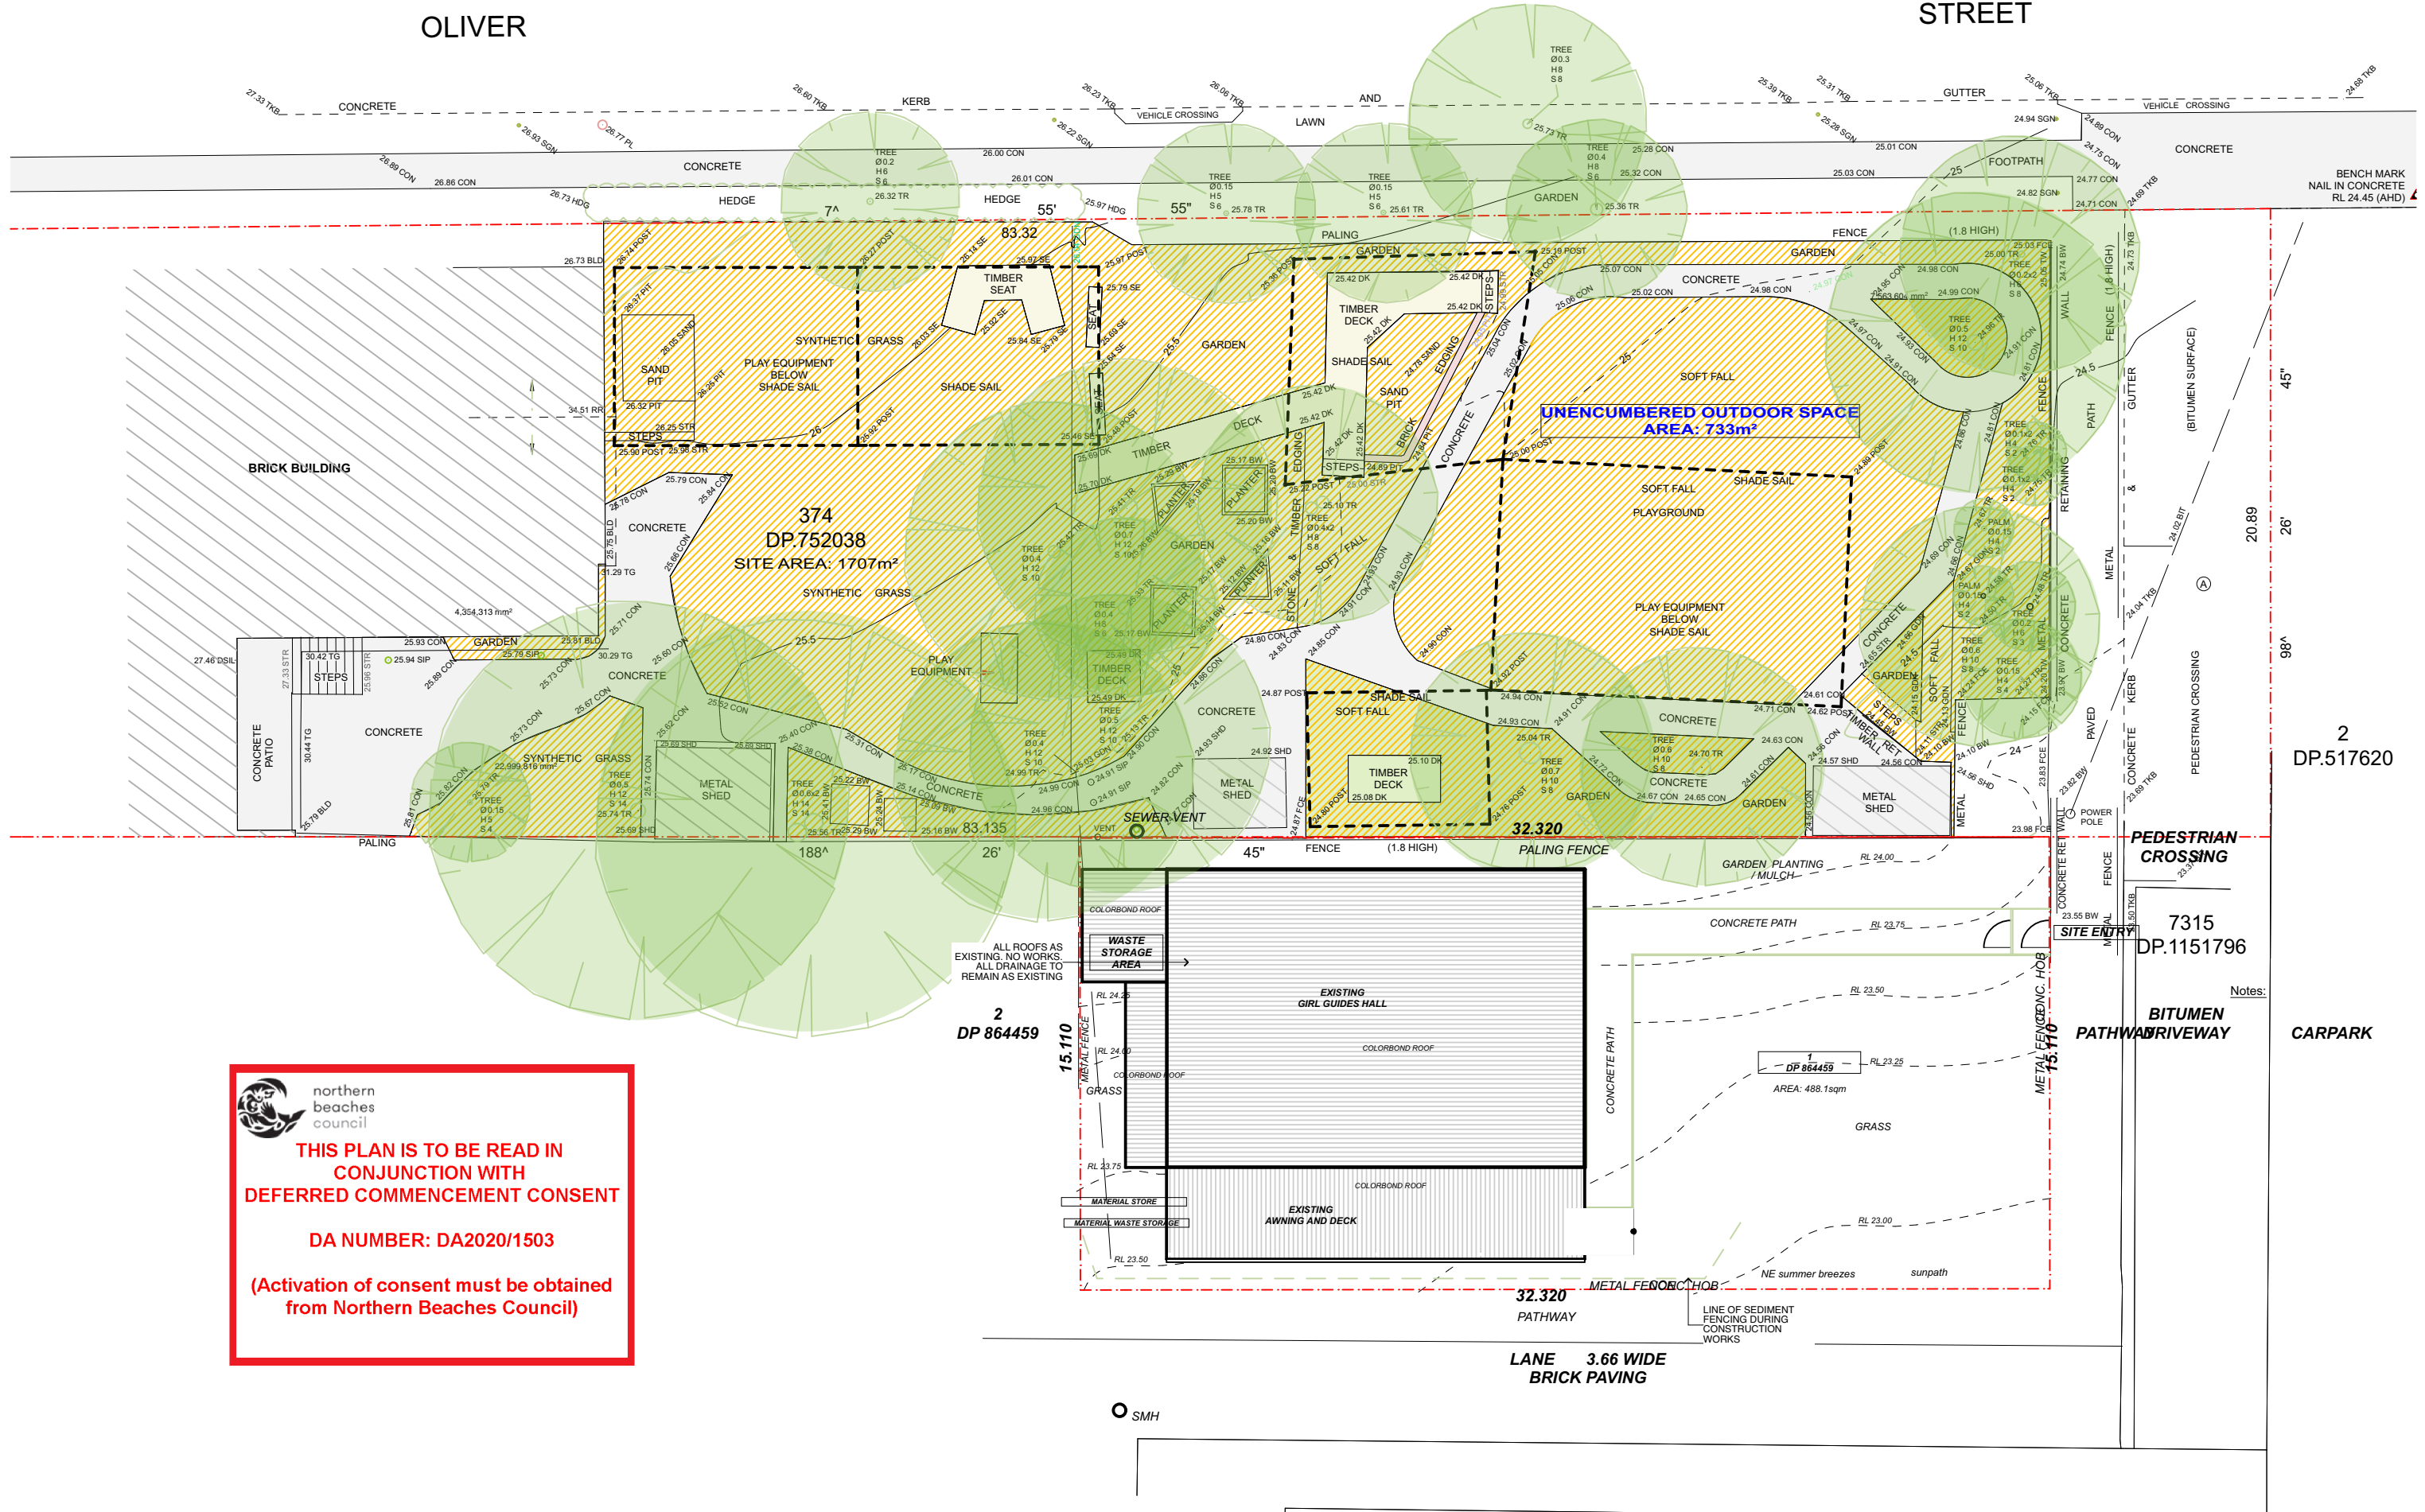

THIS PLAN IS TO BE READ IN CONJUNCTION WITH DEFERRED COMMENCEMENT CONSENT

DA NUMBER: DA2020/1503

(Activation of consent must be obtained from Northern Beaches Council)