


Proposed modification to OSD tank and stormwater layout to reduce on site rock excavation.

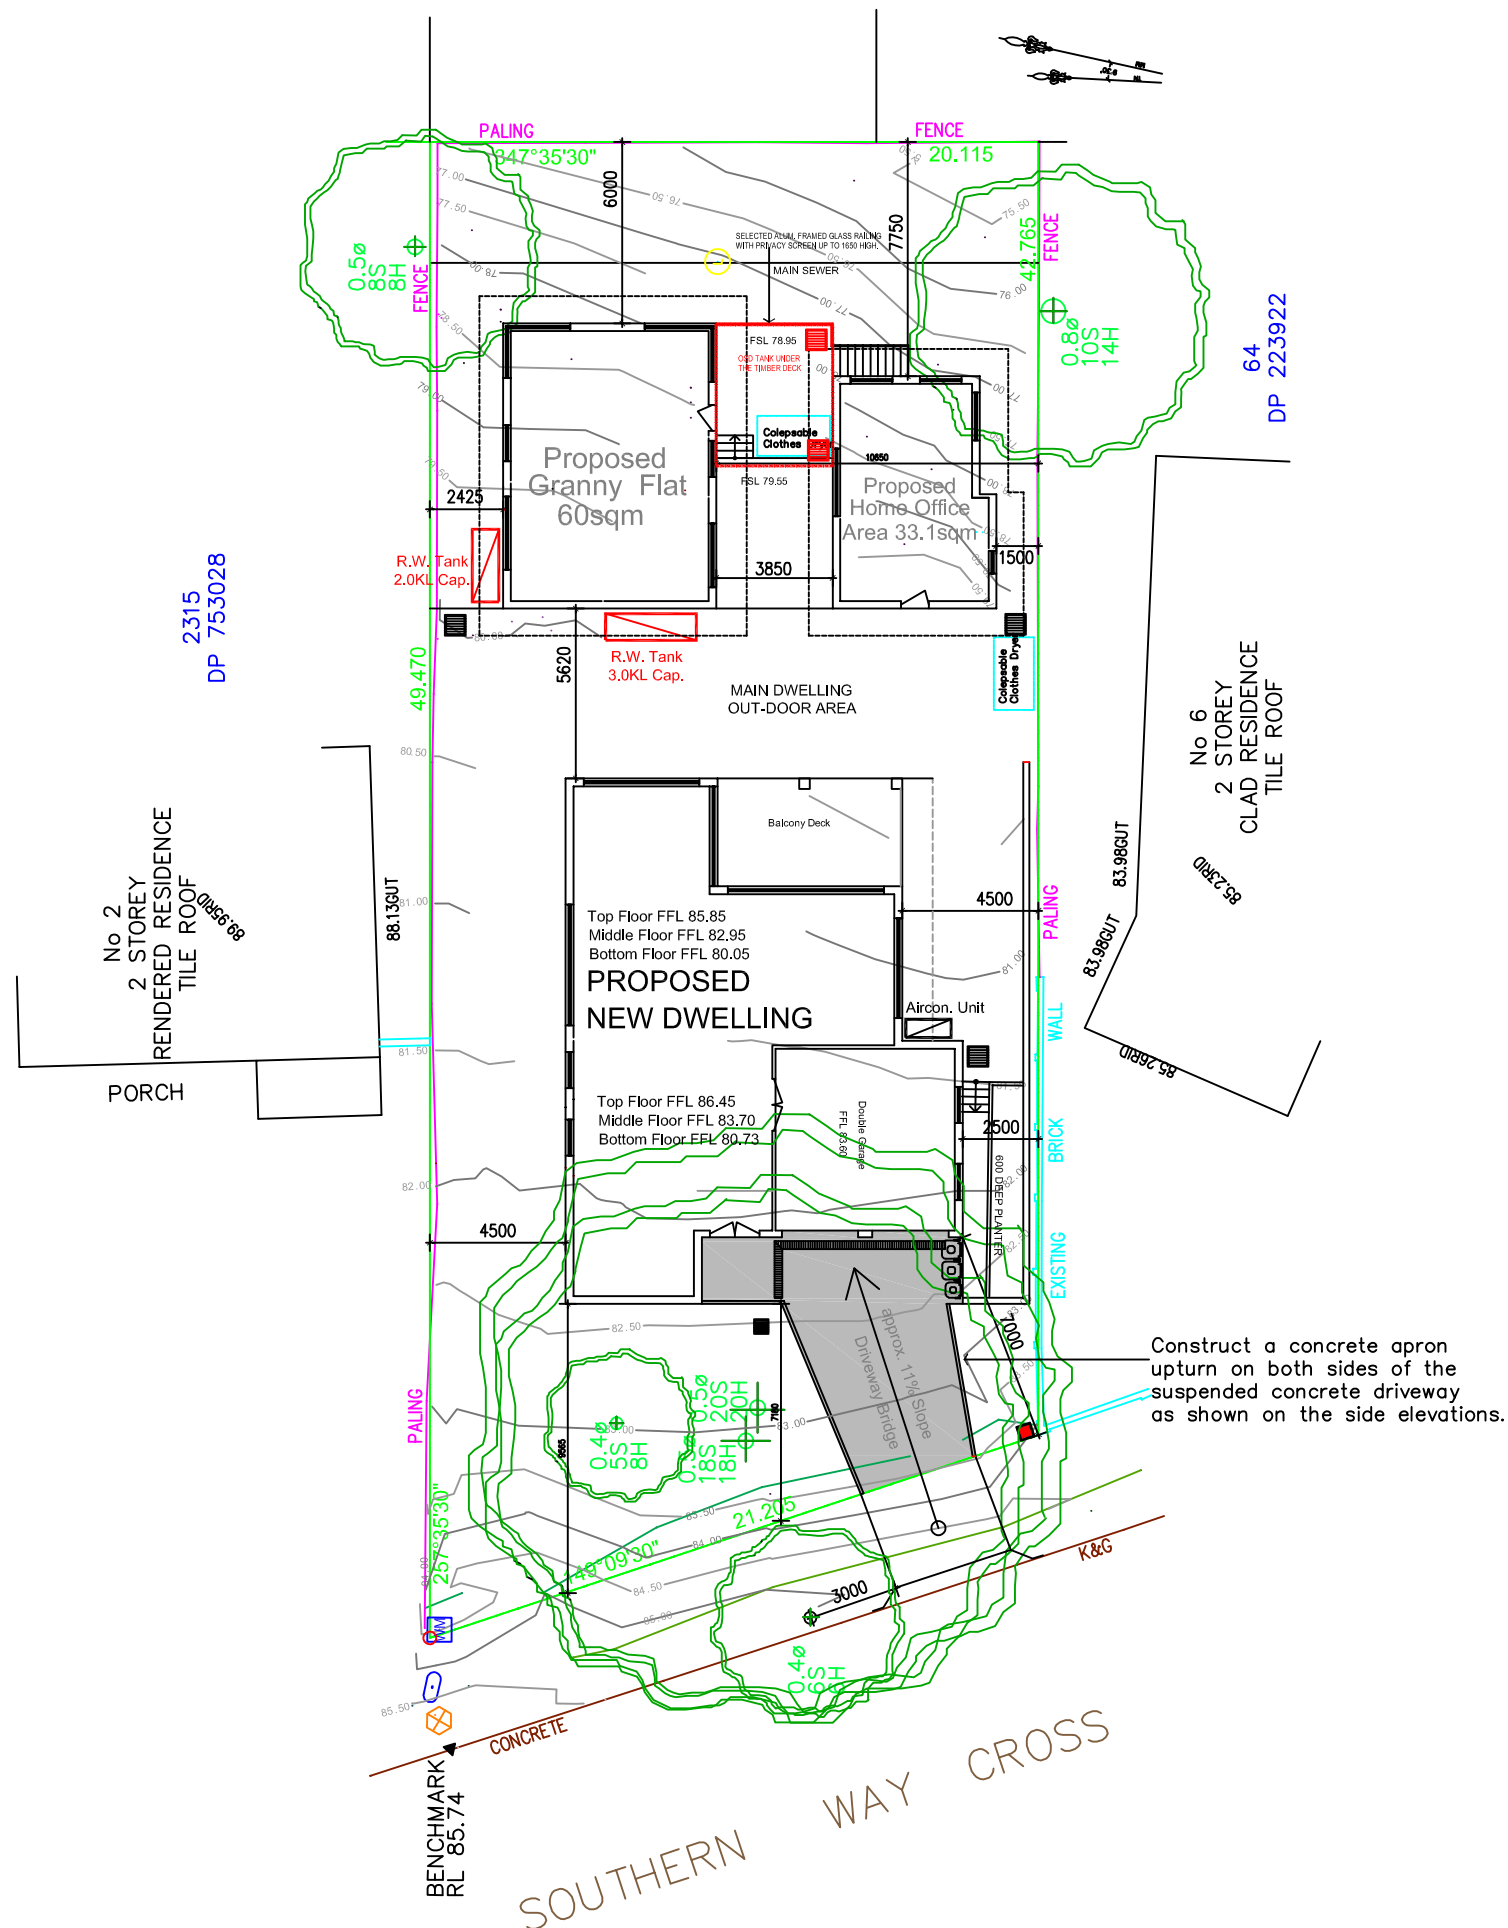

NOTIFICATION PLAN



SABTON & SON
BUILDING DESIGNERS and
STRUCTURAL & HYDRO ENGINEERS
sabton@optusnet.com.au
Mob: 0408 663 223
Tel: (612) 4567 2002