



NOTE: NO NEW WORK  
TO ENCROACH OVER  
THE MHHM LINE

SITE PLAN  
scale 1:100




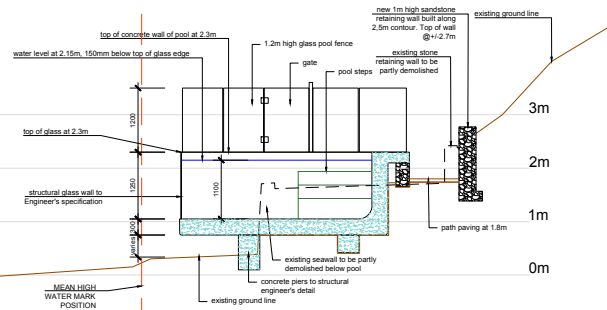


SECTION CC  
scale 1:50

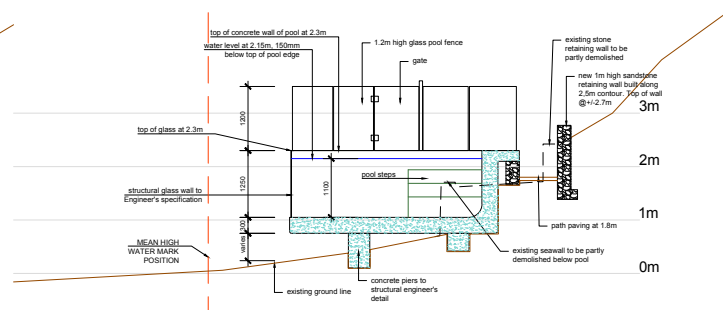

SECTION AA  
scale 1:50

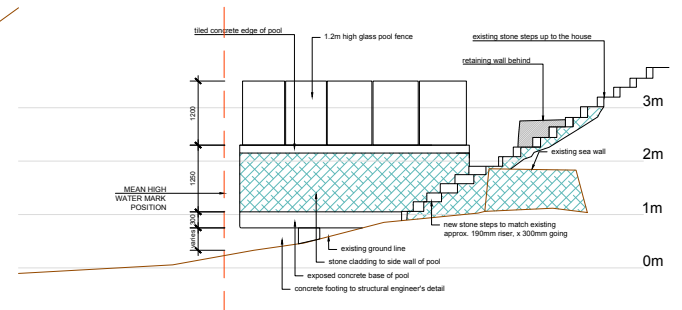

SECTION BB (SOUTH POOL ELEVATION)  
scale 1:50

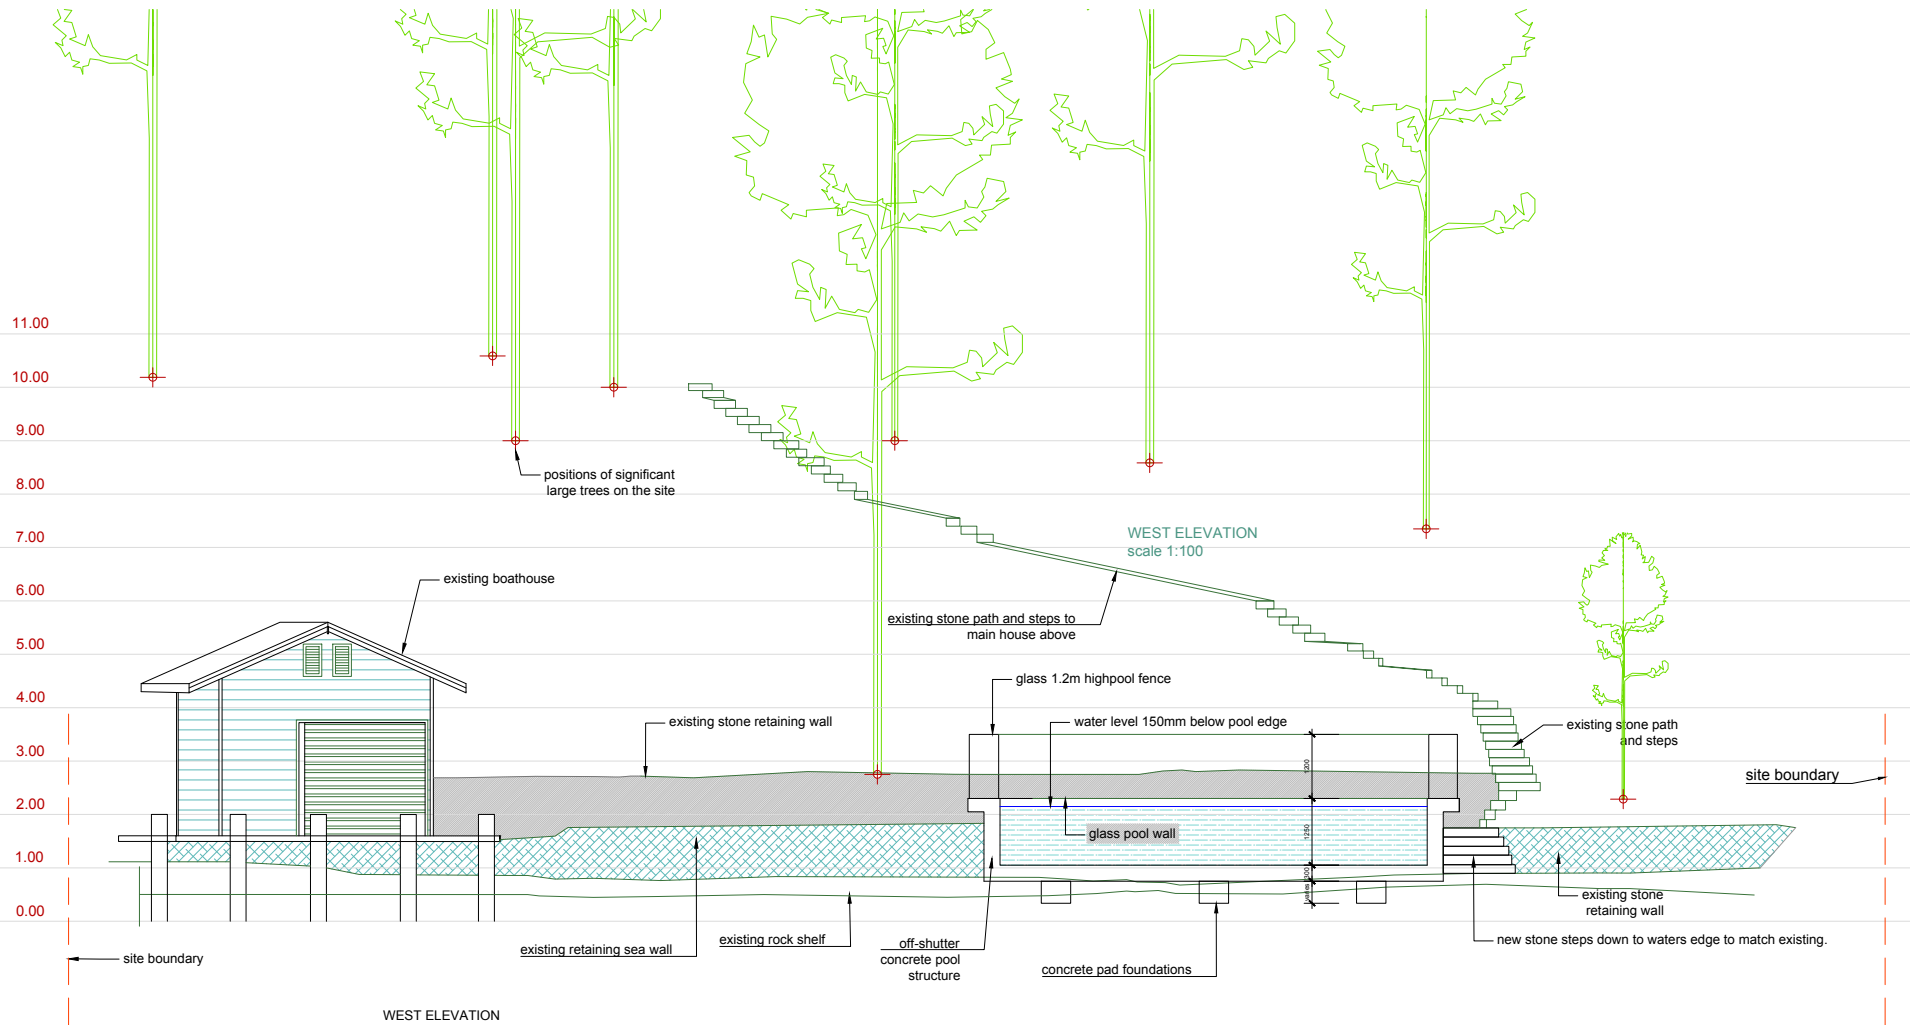

WEST ELEVATION  
scale 1:50

WEST ELEVATION  
scale 1:100

REVISION NOTES  
rev 1 - 18.08.2022 - stone cladding added to side walls of pool  
rev 2 - 21.07.2022 - dimensions added  
rev 3 - 15.11.2022 - pool reduced in size and height, raised area of fill omitted.

Stephen Crosby & Assoc. Pty. Ltd.

SCOTLAND ISLAND  
PO Box 204 Church Pt. NSW 2105  
M. 0409 047 613 E. scrosby@internode.on.net

job:

SWIMMING POOL  
167 RIVERVIEW RD.  
CLAREVILLE, NSW -  
Lot 102 DP 803977

for S. EHRlich

drawing information:

SECTIONS AND  
ELEVATIONS

scale: AS INDICATED @A1

drawn: ys

date: nov 2022

drawing no: 2201 - DA03 rev3

