

01 Notification Proposed East Elevation

1 : 200

In accepting and utilising this document the recipient agrees that red blue architecture + design pty. ltd. ABN 62 152 860 814, retain all common law, statutory law and other rights including copyright and intellectual property rights. The recipient agrees not to use this document for any purpose other than its intended use; to waive all claims against red blue architecture + design resulting from unauthorised changes; or to reuse the document on other projects without the prior written consent of red blue architecture + design. Under no circumstances shall transfer of this document be deemed a sale. red blue architecture + design makes no warranties of fitness for any purpose.

The Builder/Contractor shall verify job dimensions prior to any work commencing. Figured dimensions shall take precedence over scaled work. IF IN DOUBT, ASK.

Nominated Architects Craig Taylor 7413 - © Copyright 2018.

DA Submission

Client

Gina Minks + Mark Tafft

Project

CLONTARF RESIDENCE

39 Adelaide Street
Clontarf NSW

Drawing Name

Notification Proposed East
Elevation

Date

08/02/19

Scale

1 : 200

Sheet Size

@ A4

Reg No.

7240

Drawn

TC

Chk.

CT

Job No.

7240

Drawing No.

DA0214

Revision

C


red blue
architecture + design

61 2 9114 6767

info@redblue.com.au

www.redblue.com.au

suite 101, 43 majors bay road, concord nsw 2137

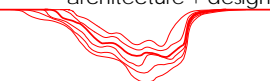



01 Notification Proposed North Elevation

1 : 200

In accepting and utilising this document the recipient agrees that red blue architecture + design pty. ltd. ABN 62 152 860 814, retain all common law, statutory law and other rights including copyright and intellectual property rights. The recipient agrees not to use this document for any purpose other than its intended use; to waive all claims against red blue architecture + design resulting from unauthorised changes, or to reuse the document on other projects without the prior written consent of red blue architecture + design. Under no circumstances shall transfer of this document be deemed a sale. red blue architecture + design makes no warranties of fitness for any purpose.

The Builder/Contractor shall verify job dimensions prior to any work commencing. Figured dimensions shall take precedence over scaled work. IF IN DOUBT, ASK.

Nominated Architects Craig Taylor 7413 - © Copyright 2018.

Client

Gina Minks + Mark Tafft

Project

CLONTARF RESIDENCE

39 Adelaide Street
Clontarf NSW

Drawing Name

Notification Proposed North
Elevation

Date

08/02/19

Scale

1 : 200

Sheet Size

@ A4

Reg No.

7240

Drawn

TC

Chk.

CT

Job No.

7240

Drawing No.

DA0212

Revision

C

red blue
architecture + design


61 2 9114 6767

info@redblue.com.au

www.redblue.com.au

suite 101, 43 majors bay road, concord nsw 2137

DA Submission

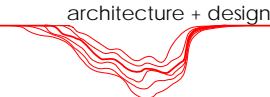



01 Notification Proposed South Elevation

1 : 200

In accepting and utilising this document the recipient agrees that red blue architecture + design pty. ltd. ABN 62 152 860 814, retain all common law, statutory law and other rights including copyright and intellectual property rights. The recipient agrees not to use this document for any purpose other than its intended use; to waive all claims against red blue architecture + design resulting from unauthorised changes; or to reuse the document on other projects without the prior written consent of red blue architecture + design. Under no circumstances shall transfer of this document be deemed a sale. red blue architecture + design makes no warranties of fitness for any purpose.

The Builder/Contractor shall verify job dimensions prior to any work commencing. Figured dimensions shall take precedence over scaled work. IF IN DOUBT, ASK.

Nominated Architects Craig Taylor 7413 - © Copyright 2018.

DA Submission

Client

Gina Minks + Mark Tafft

Project

CLONTARF RESIDENCE
39 Adelaide Street
Clontarf NSW

Drawing Name

Notification Proposed South
Elevation

Date

08/02/19

Scale

1 : 200

Sheet Size

@ A4

Reg No.

7240

Drawn

DA0213

Chk.

CT

Job No.

7240

Drawing No.

DA0213

Revision

C

red blue
architecture + design


61 2 9114 6767

info@redblue.com.au

www.redblue.com.au

suite 101, 43 majors bay road, concord nsw 2137



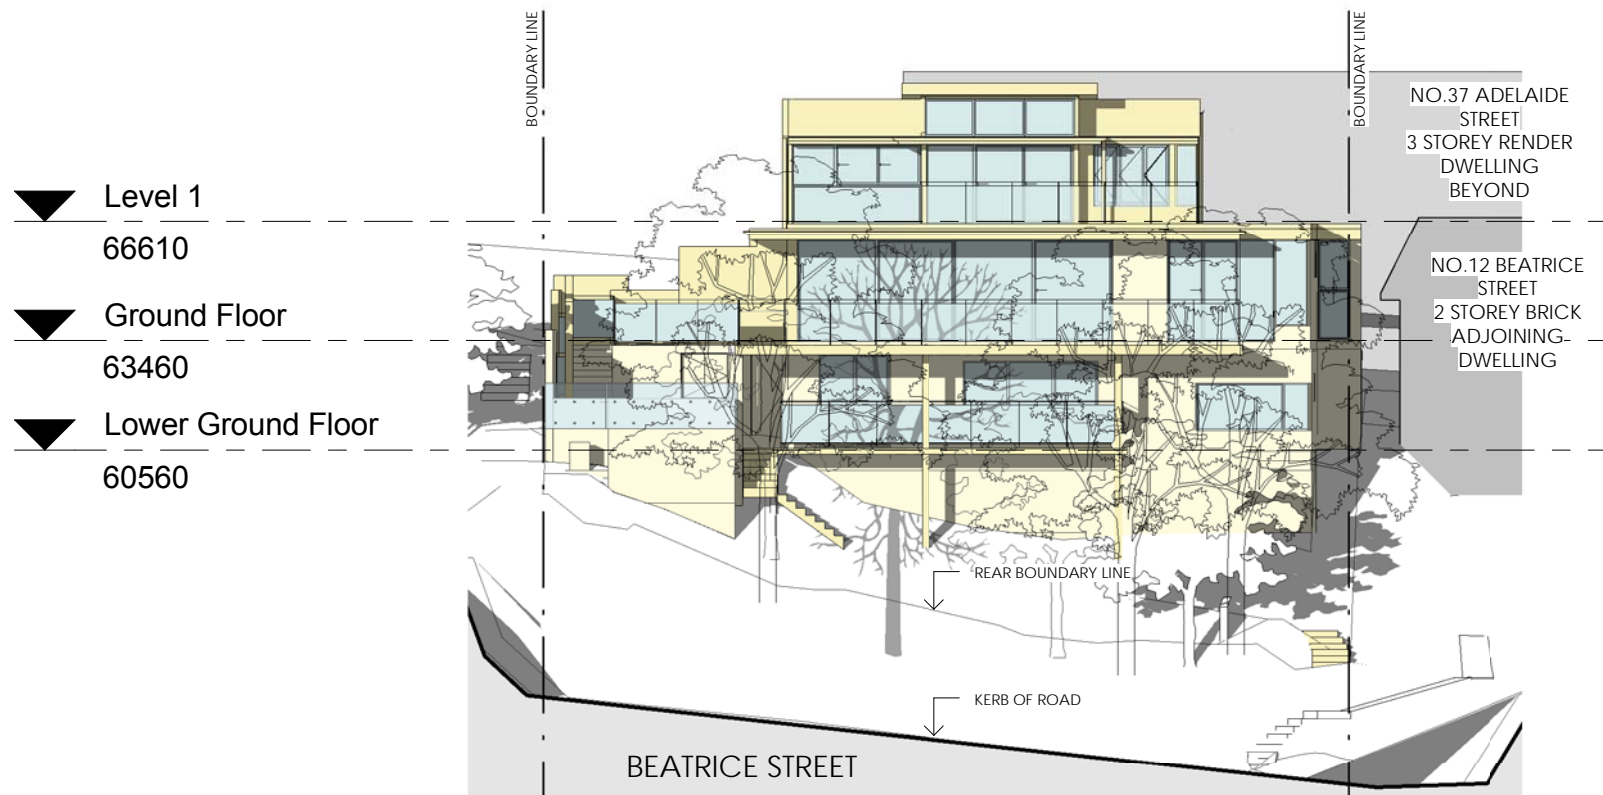

01 Notification Proposed West Elevation

1 : 200

In accepting and utilising this document the recipient agrees that red blue architecture + design pty. ltd. ABN 62 152 860 814, retain all common law, statutory law and other rights including copyright and intellectual property rights. The recipient agrees not to use this document for any purpose other than its intended use; to waive all claims against red blue architecture + design resulting from unauthorised changes, or to reuse the document on other projects without the prior written consent of red blue architecture + design. Under no circumstances shall transfer of this document be deemed a sale. red blue architecture + design makes no warranties of fitness for any purpose.

The Builder/Contractor shall verify job dimensions prior to any work commencing. Figured dimensions shall take precedence over scaled work. IF IN DOUBT, ASK.

Nominated Architects Craig Taylor 7413 - © Copyright 2018.

DA Submission

Client

Gina Minks + Mark Tafft

Project

CLONTARF RESIDENCE
39 Adelaide Street
Clontarf NSW

Drawing Name

Notification Proposed West
Elevation

Date

08/02/19

Scale

1 : 200

Sheet Size

@ A4

Reg No.

7240

Drawn

TC

Chk.

CT

Job No.

7240

Drawing No.

DA0215

Revision

C

red blue
architecture + design

61 2 9114 6767
info@redblue.com.au
www.redblue.com.au
suite 101, 43 majors bay road, concord nsw 2137