



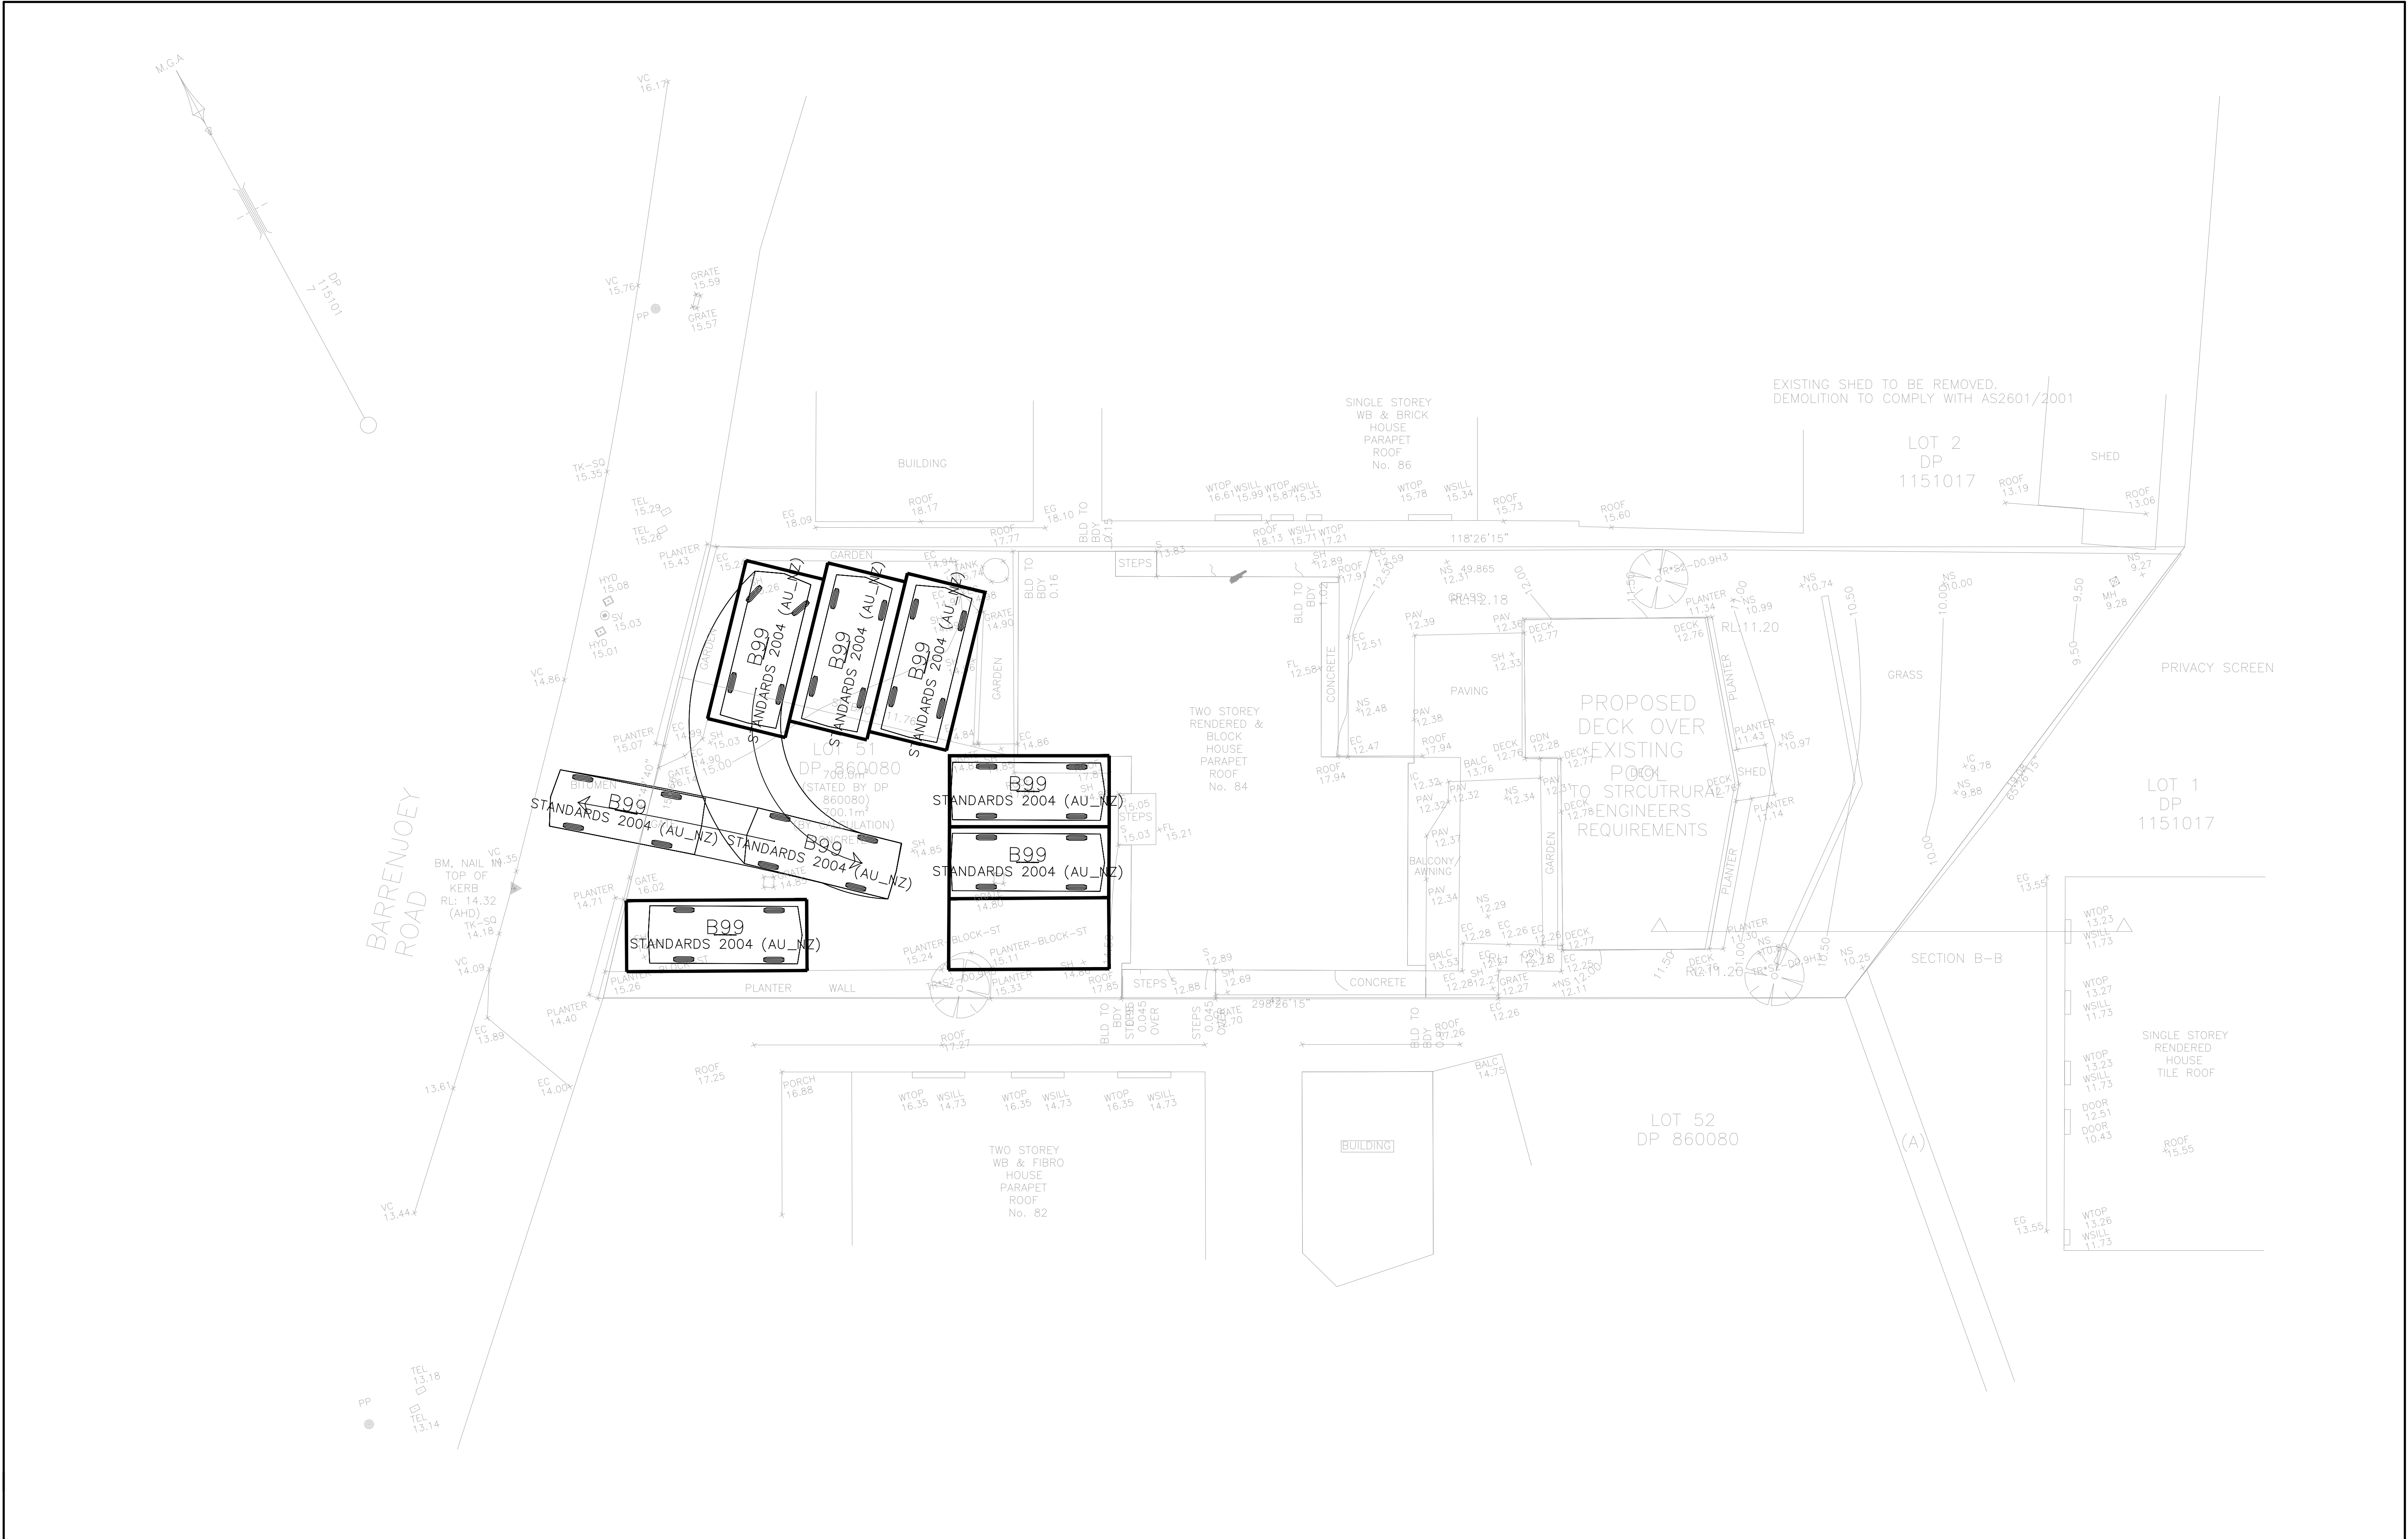

				COPYRIGHT © THIS DRAWING IS COPYRIGHT AND THE PROPERTY OF ANTISIN PTY LTD. IT MUST NOT BE RETAINED, COPIED OR USED WITHOUT THE AUTHORITY OF ANTISIN PTY LTD.												PROJECT: HEALTH CONSULTING ROOM				ADDRESS : 84 BARRENJOEY ROAD				DRAWING STATUS:				DESIGNED: T.T.		DRAWN BY: T.T.	
				DISCLAIMER THIS DRAWING AND ITS CONTENTS ARE ELECTRONICALLY GENERATED, ARE CONFIDENTIAL AND MAY ONLY BE USED FOR THE PURPOSE FOR WHICH THEY WERE INTENDED. ANTISIN PTY LTD. WILL NOT ACCEPT RESPONSIBILITY FOR ANY CONSEQUENCES ARISING FROM THE USE OF THIS DRAWING FOR OTHER THAN ITS INTENDED PURPOSE OR WHERE THE DRAWING HAS BEEN ALTERED, AMENDED OR CHANGED EITHER MANUALLY OR ELECTRONICALLY BY ANY THIRD PARTY.								CLIENT : ANDREW SUMMER				SUBURB : MONA VALE				ISSUE FOR DA				CHECKED: T.T.		SCALE @ A3: 1 : 200		DATE: NOV 2020			
												LOT / DP No : 51 DP 860080 Ho.84 BARRENJOEY RD				COUNCIL : NORTHERN BEACHES				DRAWING TITLE: TURN PATH ANALYSIS - 01				PROJECT No: VDD2047							
A				TT				ISSUED FOR DA				04/11/20				T. TOMIC								DRAWING No: C/01		REV ISSUE: A					
REV				BY				AMENDMENTS				DATE				APPROVED BY															
								1:100 0 10 20 30 40 50 mm																							

[illegible]

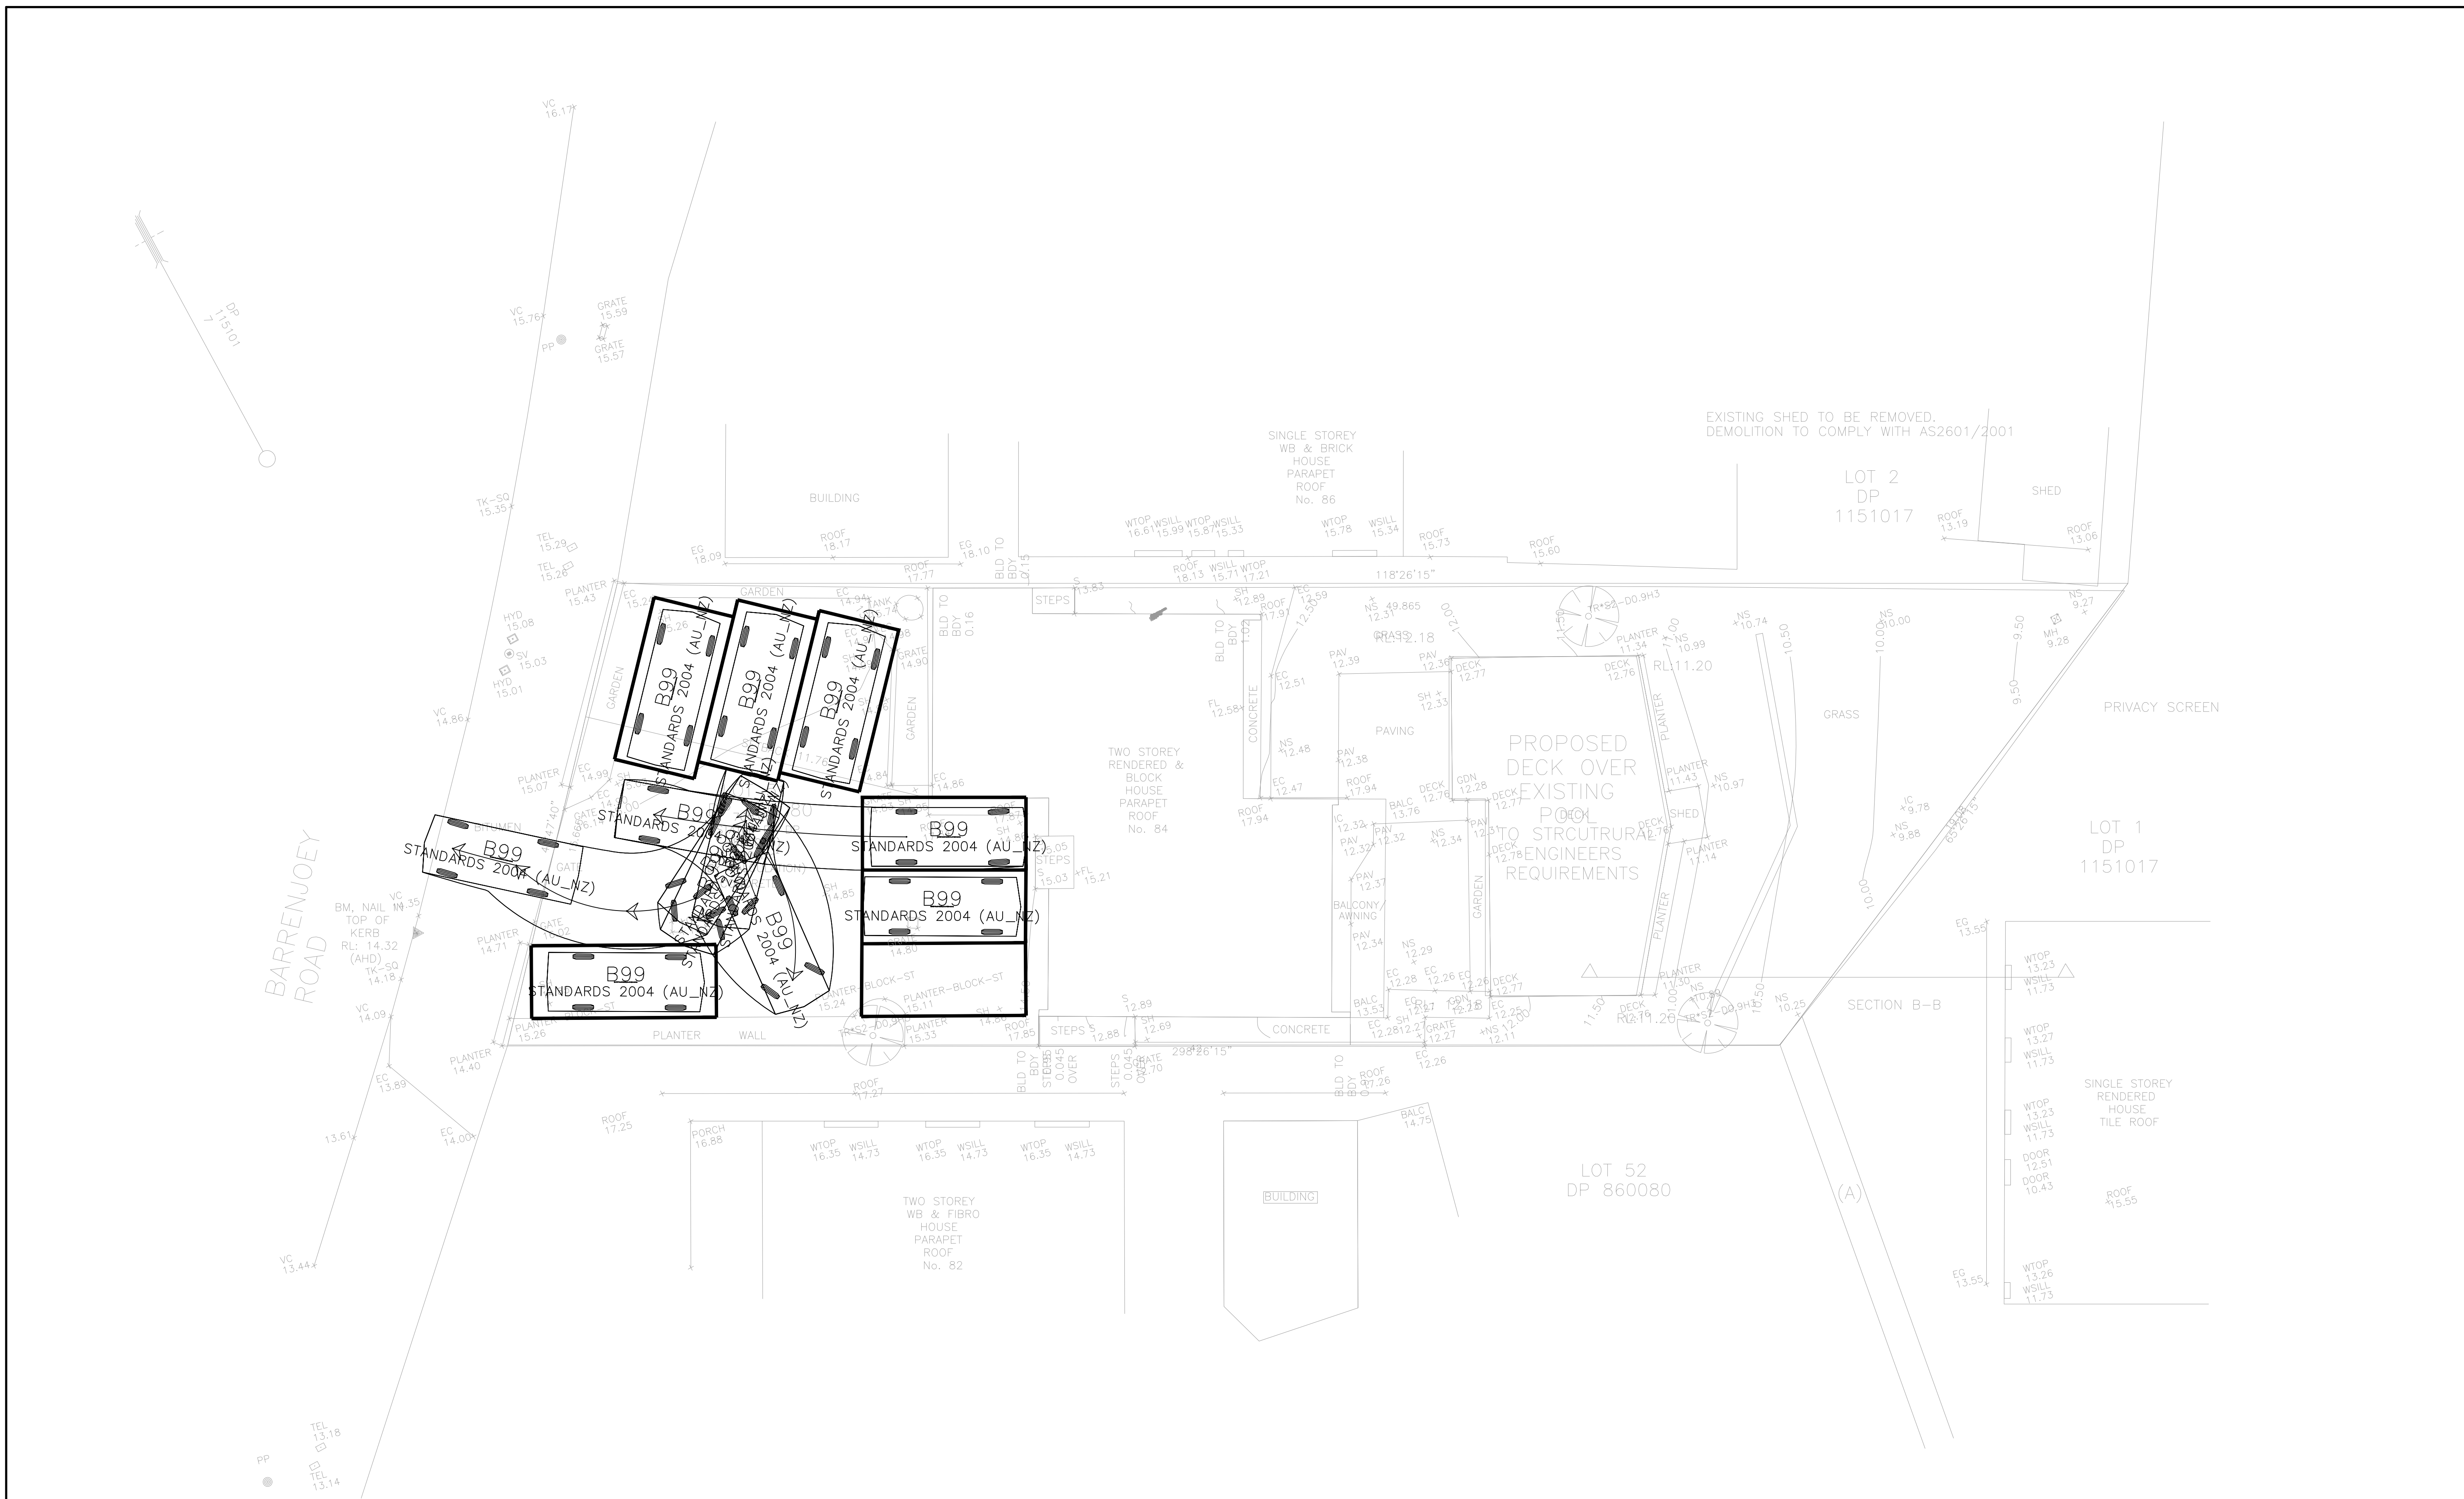