


1 East Elevation

1 : 100

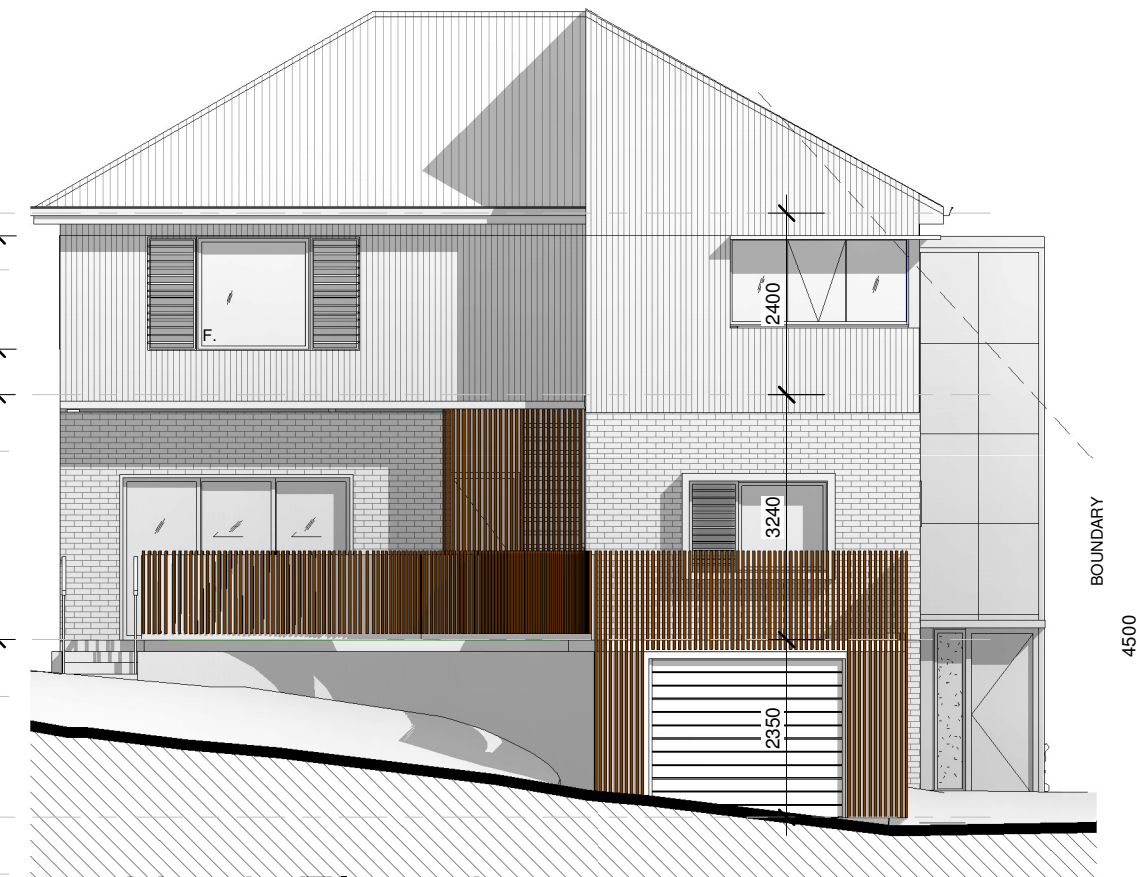


2 North Elevation

1 : 100



3 South Elevation

1 : 100

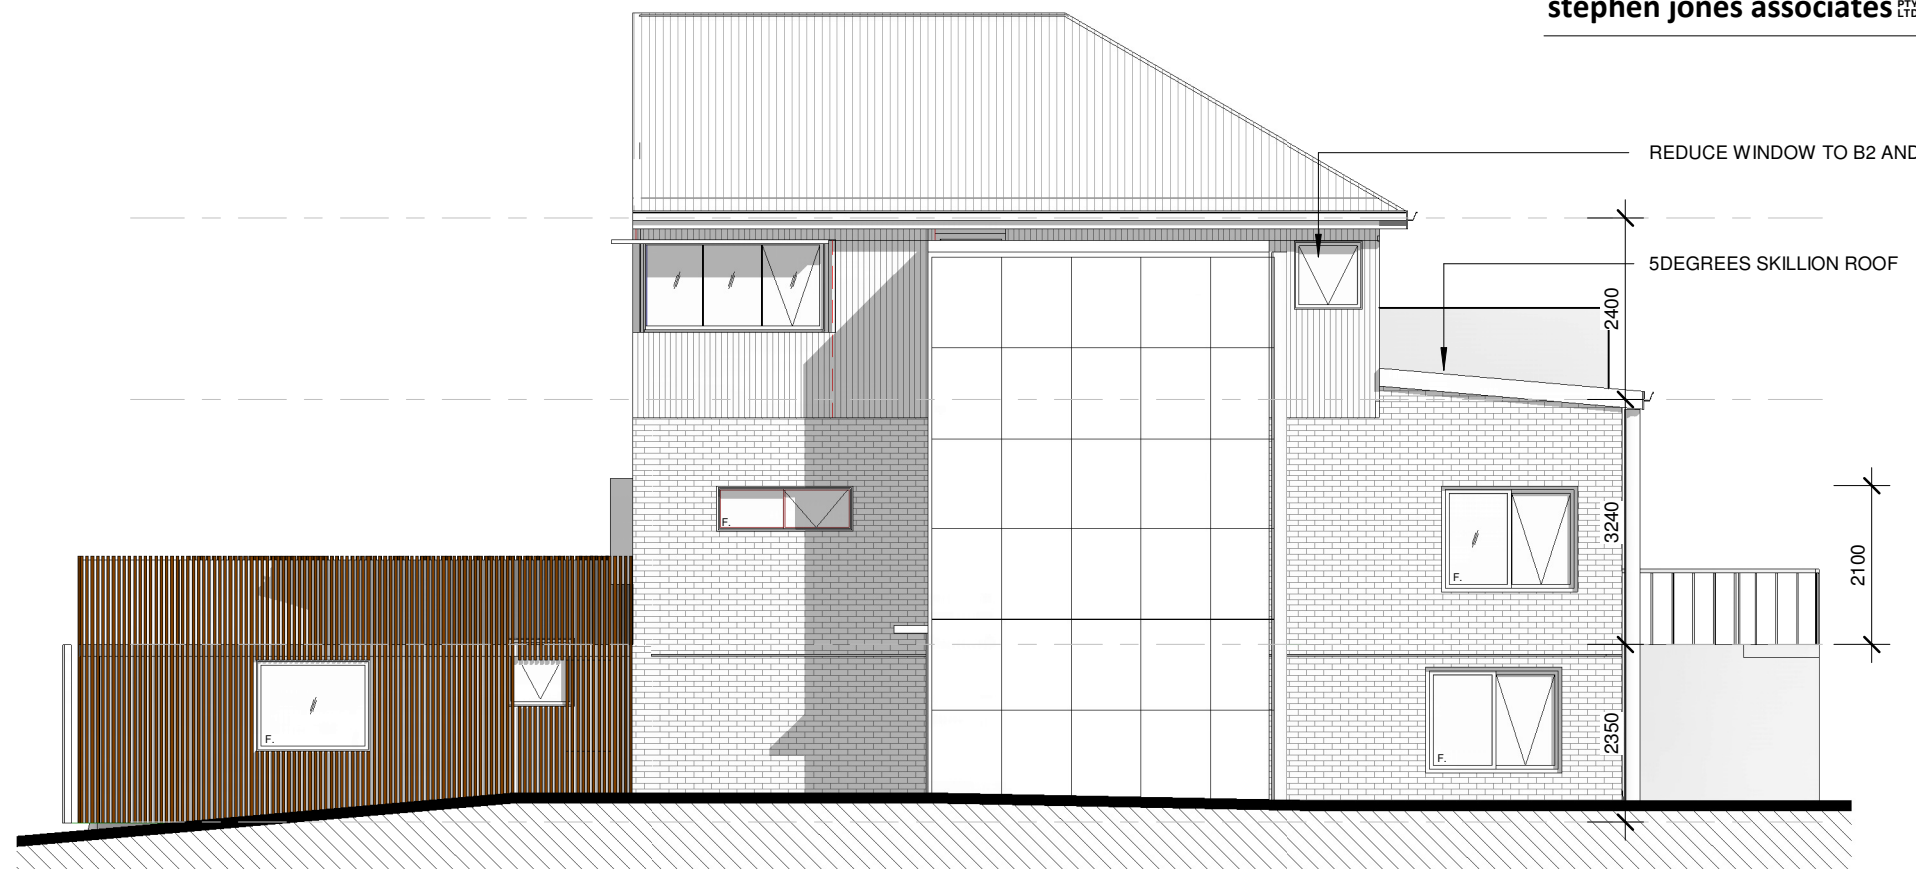

4 West Elevation

1 : 100