

Contact Us		Office Use Only									
The General Manager, 725 Pittwater Road, Dee Why NSW 2099 or Customer Service Centre, Northern Beaches Council DX9118 Dee Why											
Email	council@warringah.nsw.gov.au										
Fax	9942 2606										
If you need help lodging your application call Customer Service on (02) 9942 2111 or come in and talk to us at the Civic Centre, Dee Why.											


Part 1: Declaration


1. DECLARATION	
I hereby certify that the shadow diagrams submitted with the proposal at	
Address	Lot 7, No 114 Bantry Bay Road. Frenchs Forest.
For the erection of Description of development	New residential Dwelling.
- In accordance with the survey (prepared by a registered surveyor) which is required to be submitted with the application - Drawn to true north - Indicate shadow cast by the proposal at 9am, noon, 3pm, 21 June - To indicate the shadow cast by existing buildings and structures on the site and in the surrounding area	

Part 2: Certification

2. CERTIFIER			
Title	☒ Mr ☐ Mrs ☐ Ms ☐ Other		
Full family name (no initials) (or Company)	Brkic		
Full given names (no initials) (or A.C.N)	Sulejman		
Phone	9895 1633	Alternate	
Mobile	0422 461 767	Fax	
Qualification (i.e. Architect, Planner, Computer Technician, Surveyor)	Designer (drafting manager)		


Part 3: Signature

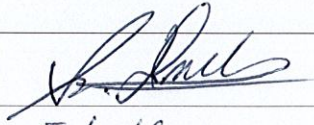3. APPLICANT(S) SIGNATURE	
Signature	
Date	5.4.14

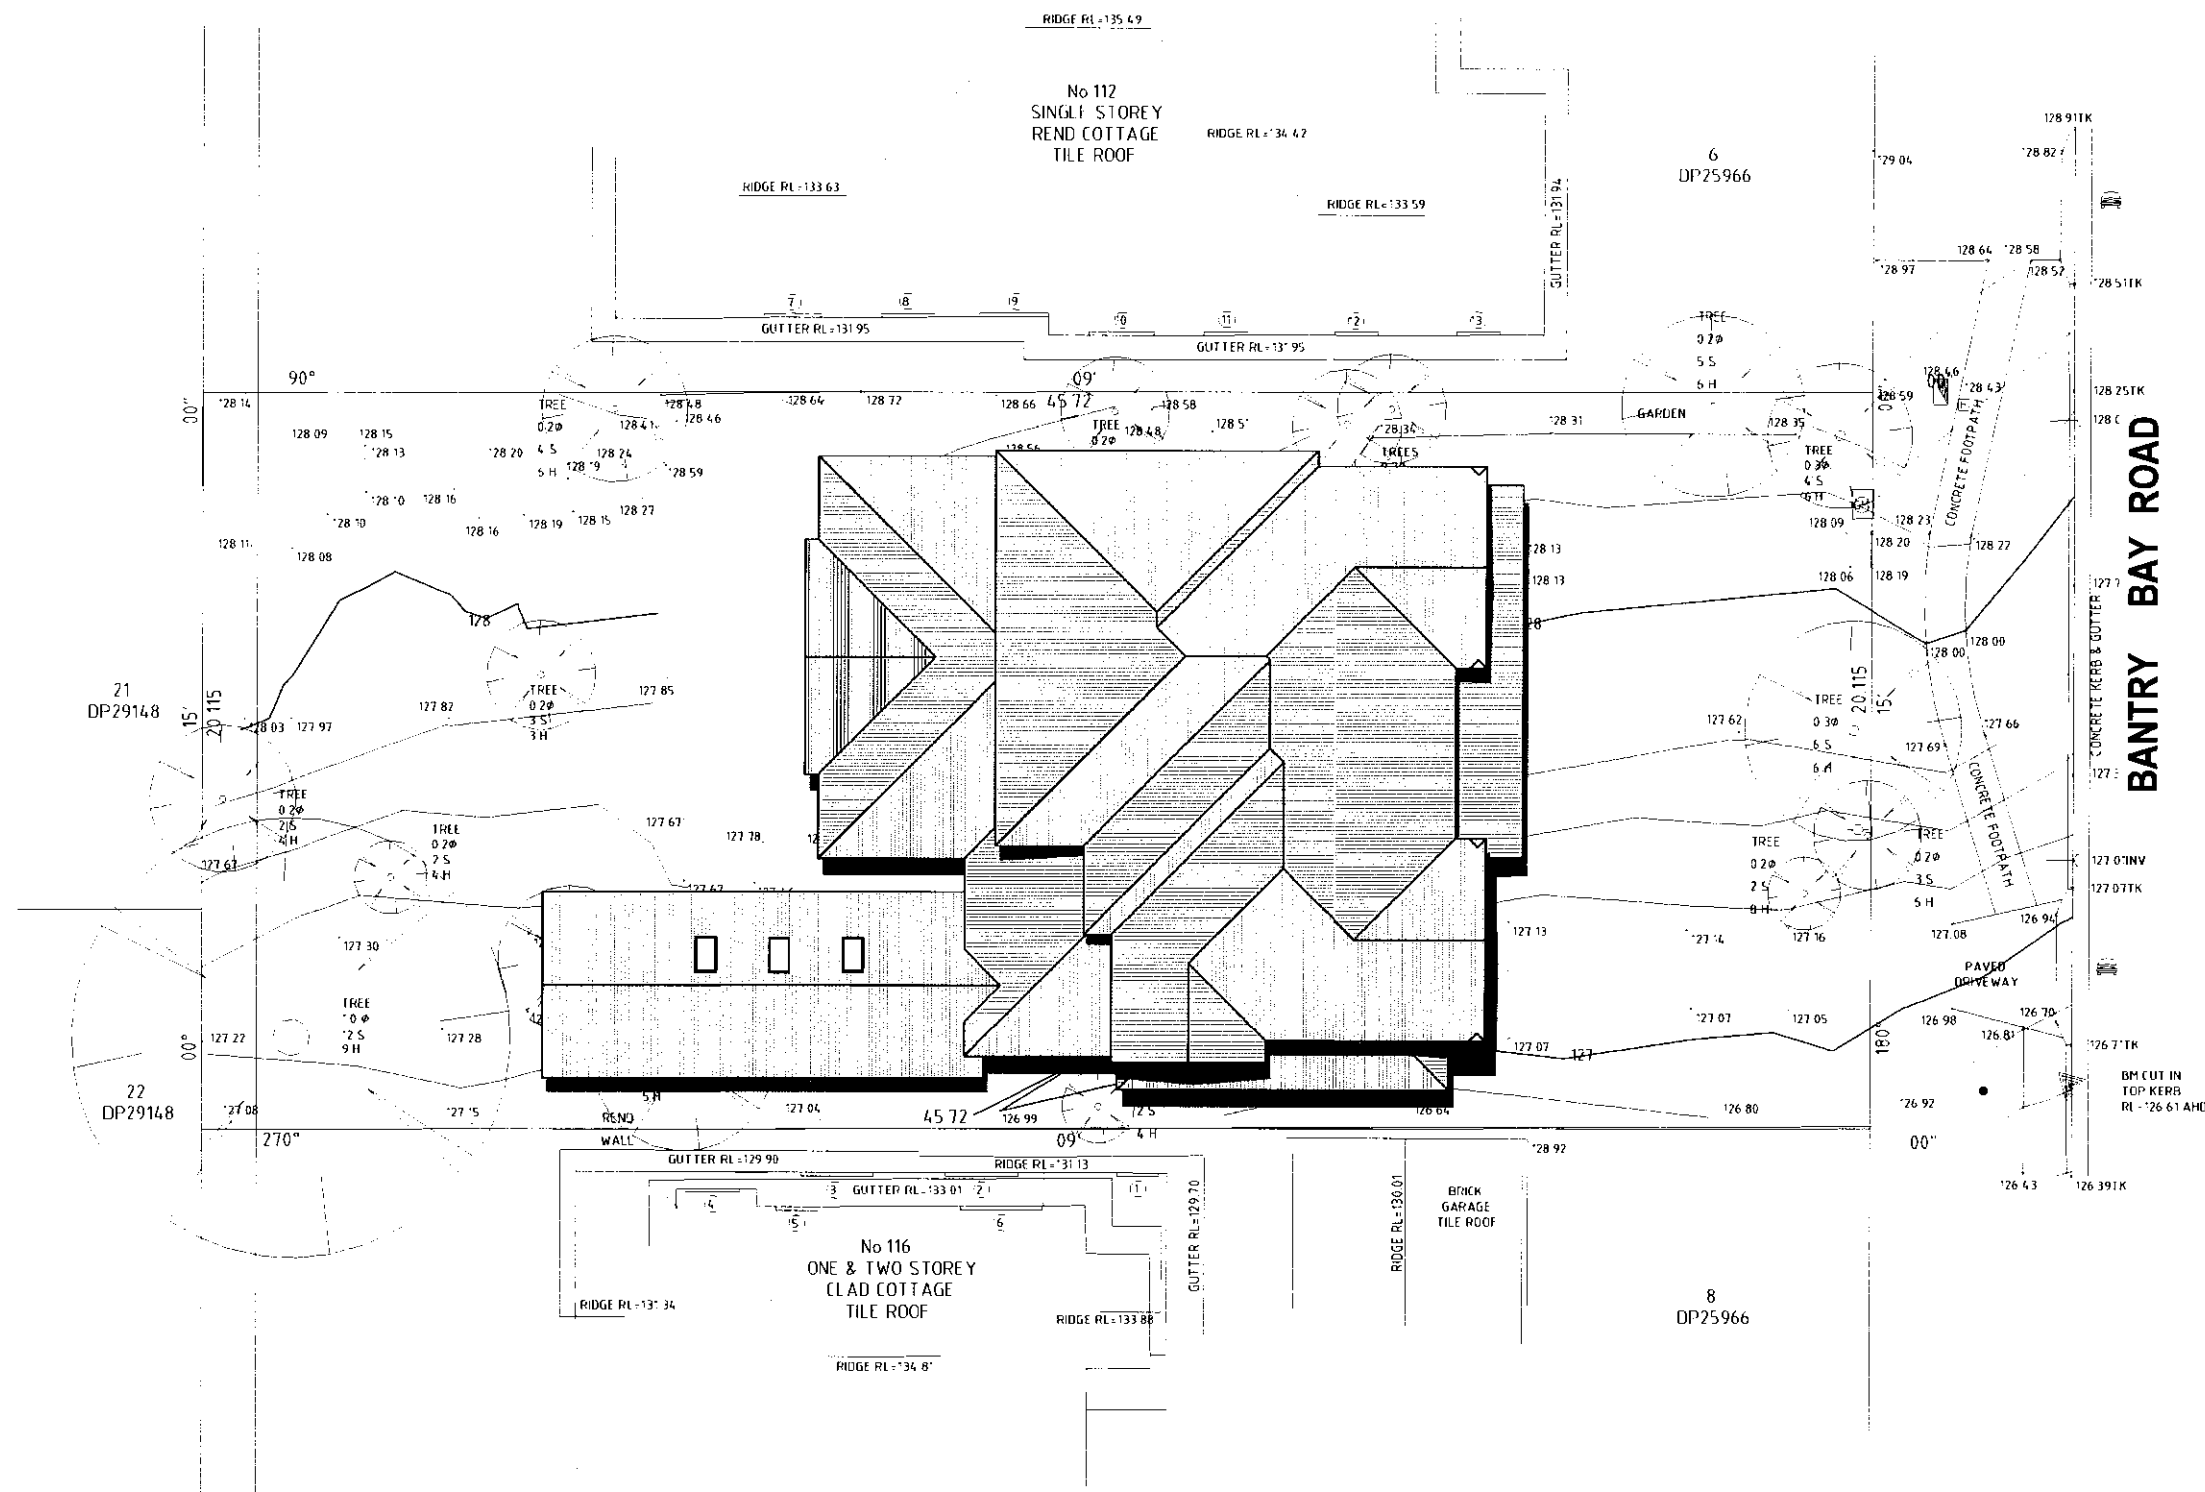

SHADOWS AT 12PM ON THE 21ST OF JUNE

ISSUE		AMENDMENT	DATE	Copyright reserved. No part of these plans may be reproduced or transmitted in any form without the written permission of Wincrest Group Pty Ltd. PRINTED: 4/03/2019 10:48:05 AM	 BESPOKE Wincrest Group Pty Ltd. ACN 135 562 873 Builders License No. 213 442C 18 Pitt St, Paramatta NSW 2150 Ph:(02) 9635 1644 Fax:(02) 9633 4806	PROPOSED RESIDENCE FOR: CLIENT: MR & MRS ROSSER		DESIGN NAME: CUSTOM DESIGN NO: FACADE: CUSTOM	
A	PFD (EB)	16.11.18	ADDRESS: LOT 7 No114 BANTRY BAY ROAD FRENCHS FOREST NORTHERN BEACHES COUNCIL			JOB NO: 17331 DATE: 13.12.18			
B	VARY A (EC)	13.12.18				DRAWN: EB CHECKED: Checker			
C	VARY B (EC)	18.12.18				SCALE: 1 : 200 SHEET NO:20 /			
D	FFD (EB)	11.02.19				ISSUE: E Please discard all other plans			
E	STORMWATER UPDATE (EB)	04.03.19							
LOCATION: T:\First draft\17331_ROSSER\Drawings\17331 ROSSER.rvt									

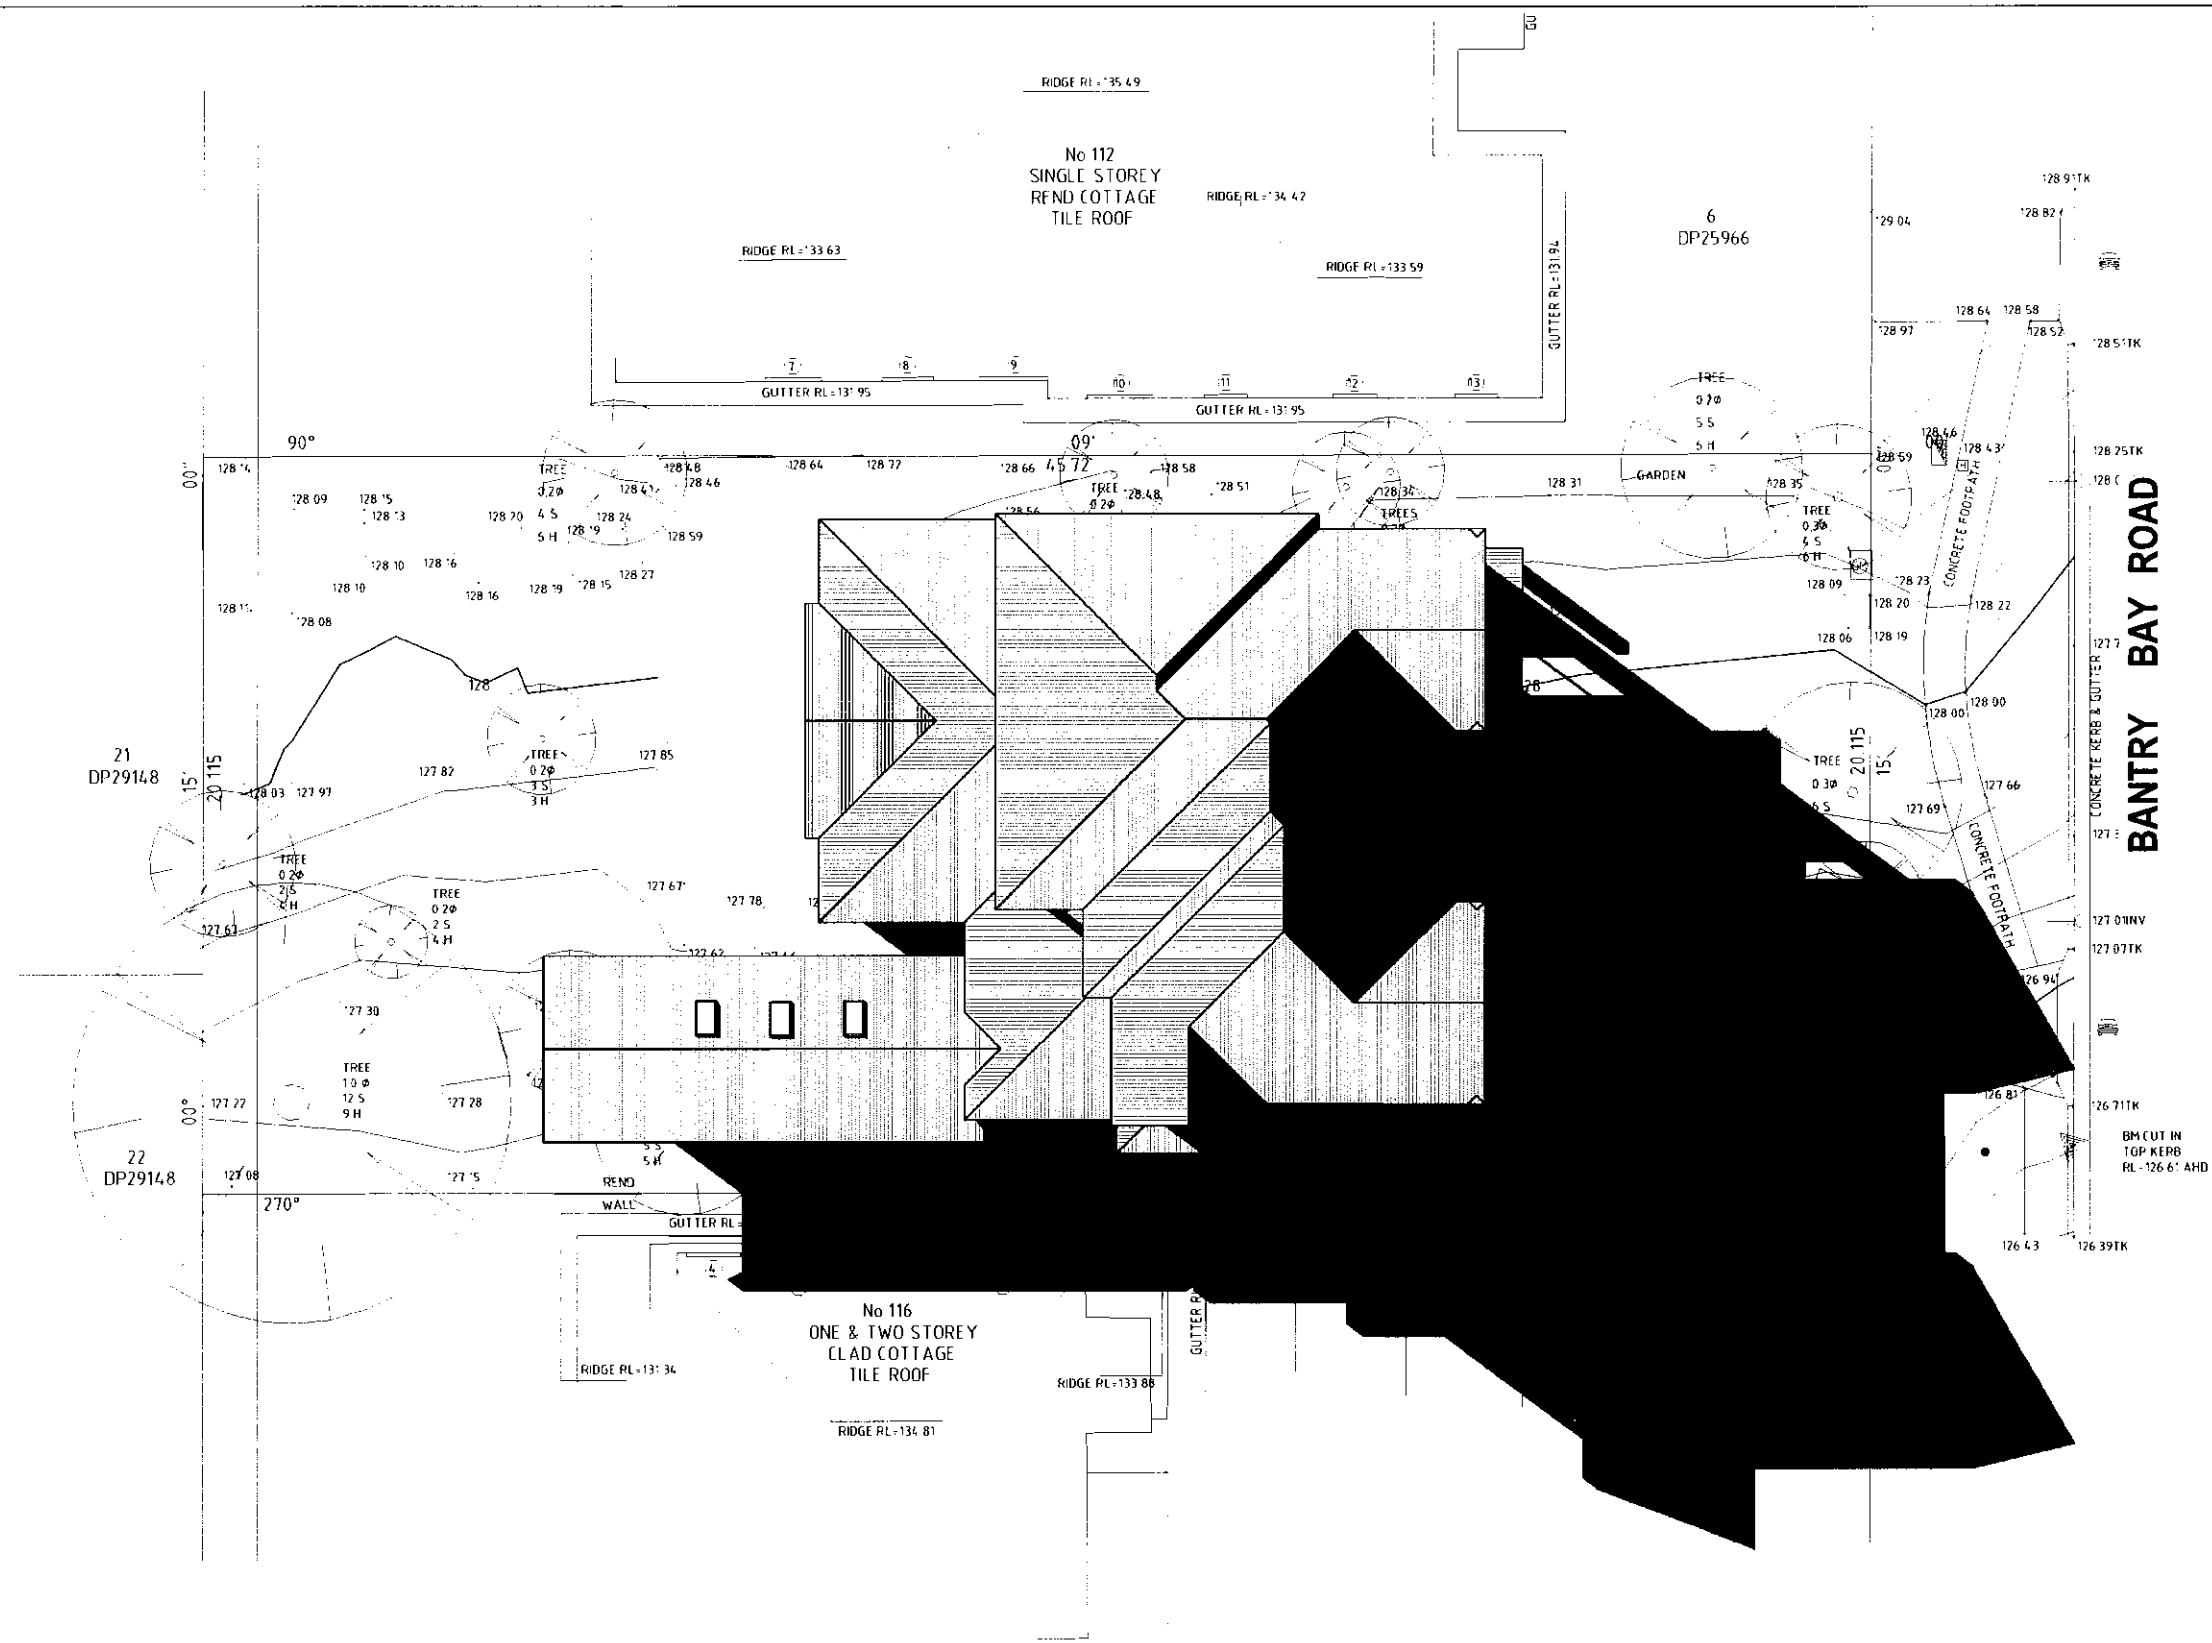

SHADOWS AT 3PM ON THE 21ST OF JUNE

ISSUE			AMENDMENT			DATE			PREMIUM INCLUSIONS		
A	PFD (EB)	16.11.18	Copyright reserved. No part of these plans may be reproduced or transmitted in any form without the written permission of Wincrest Group Pty Ltd.			PRINTED: 4/03/2019 10:48:06 AM			DESIGN NAME: CUSTOM		
B	VARY A (EC)	13.12.18							DESIGN NO:		
C	VARY B (EC)	18.12.18							FACADE: CUSTOM		
D	FFD (EB)	11.02.19							JOB NO: 17331		
E	STORMWATER UPDATE (EB)	04.03.19							DATE: 13.12.18		
LOCATION: T:\First draft\17331_ROSSER\Drawings\17331 ROSSER.rvt			 BESPOKE Wincrest Group Pty Ltd. ACN 135 562 873 Builders License No. 213 442C 18 Pitt St, Paramatta NSW 2150 Ph:(02) 9635 1644 Fax:(02) 9633 4806			PROPOSED RESIDENCE FOR:			DRAWN: EB		
						CLIENT: MR & MRS ROSSER			CHECKED: Checker		
						ADDRESS: LOT 7 No114 BANTRY BAY ROAD FRENCHS FOREST NORTHERN BEACHES COUNCIL			SHEET NO:21 /		
									SCALE: 1 : 200		
									ISSUE: E Please discard all other plans		