

Contact Us		Office Use Only											
The General Manager, 725 Pittwater Road, Dee Why NSW 2099 or Customer Service Centre, Northern Beaches Council DX9118 Dee Why													
Email	council@warringah.nsw.gov.au												
Fax	9942 2606												
If you need help lodging your application call Customer Service on (02) 9942 2111 or come in and talk to us at the Civic Centre, Dee Why.													

Part 1: Declaration


1. DECLARATION	
I hereby certify that the shadow diagrams submitted with the proposal at	
Address	39 COLLAROEY ST, COLLAROEY NSW 2097
For the erection of <i>Description of development</i>	FIRST FLOOR ADDITION TO AN EXISTING DWELLING
- In accordance with the survey (prepared by a registered surveyor) which is required to be submitted with the application - Drawn to true north - Indicate shadow cast by the proposal at 9am, noon, 3pm, 21 June - To indicate the shadow cast by existing buildings and structures on the site and in the surrounding area	

Part 2: Certification

2. CERTIFIER	
Title	☒ Mr ☐ Mrs ☐ Ms ☐ Other
Full family name <i>(no initials) (or Company)</i>	BETTS
Full given names <i>(no initials) (or A.C.N)</i>	MARCUS
Phone	Alternate
Mobile	Fax
Qualification <i>(i.e. Architect, Planner, Computer Technician, Surveyor)</i>	M. ARCH & B.A. ARCH

Part 3: Signature


3. APPLICANT(S) SIGNATURE	
Signature	Justine McKee
Date	

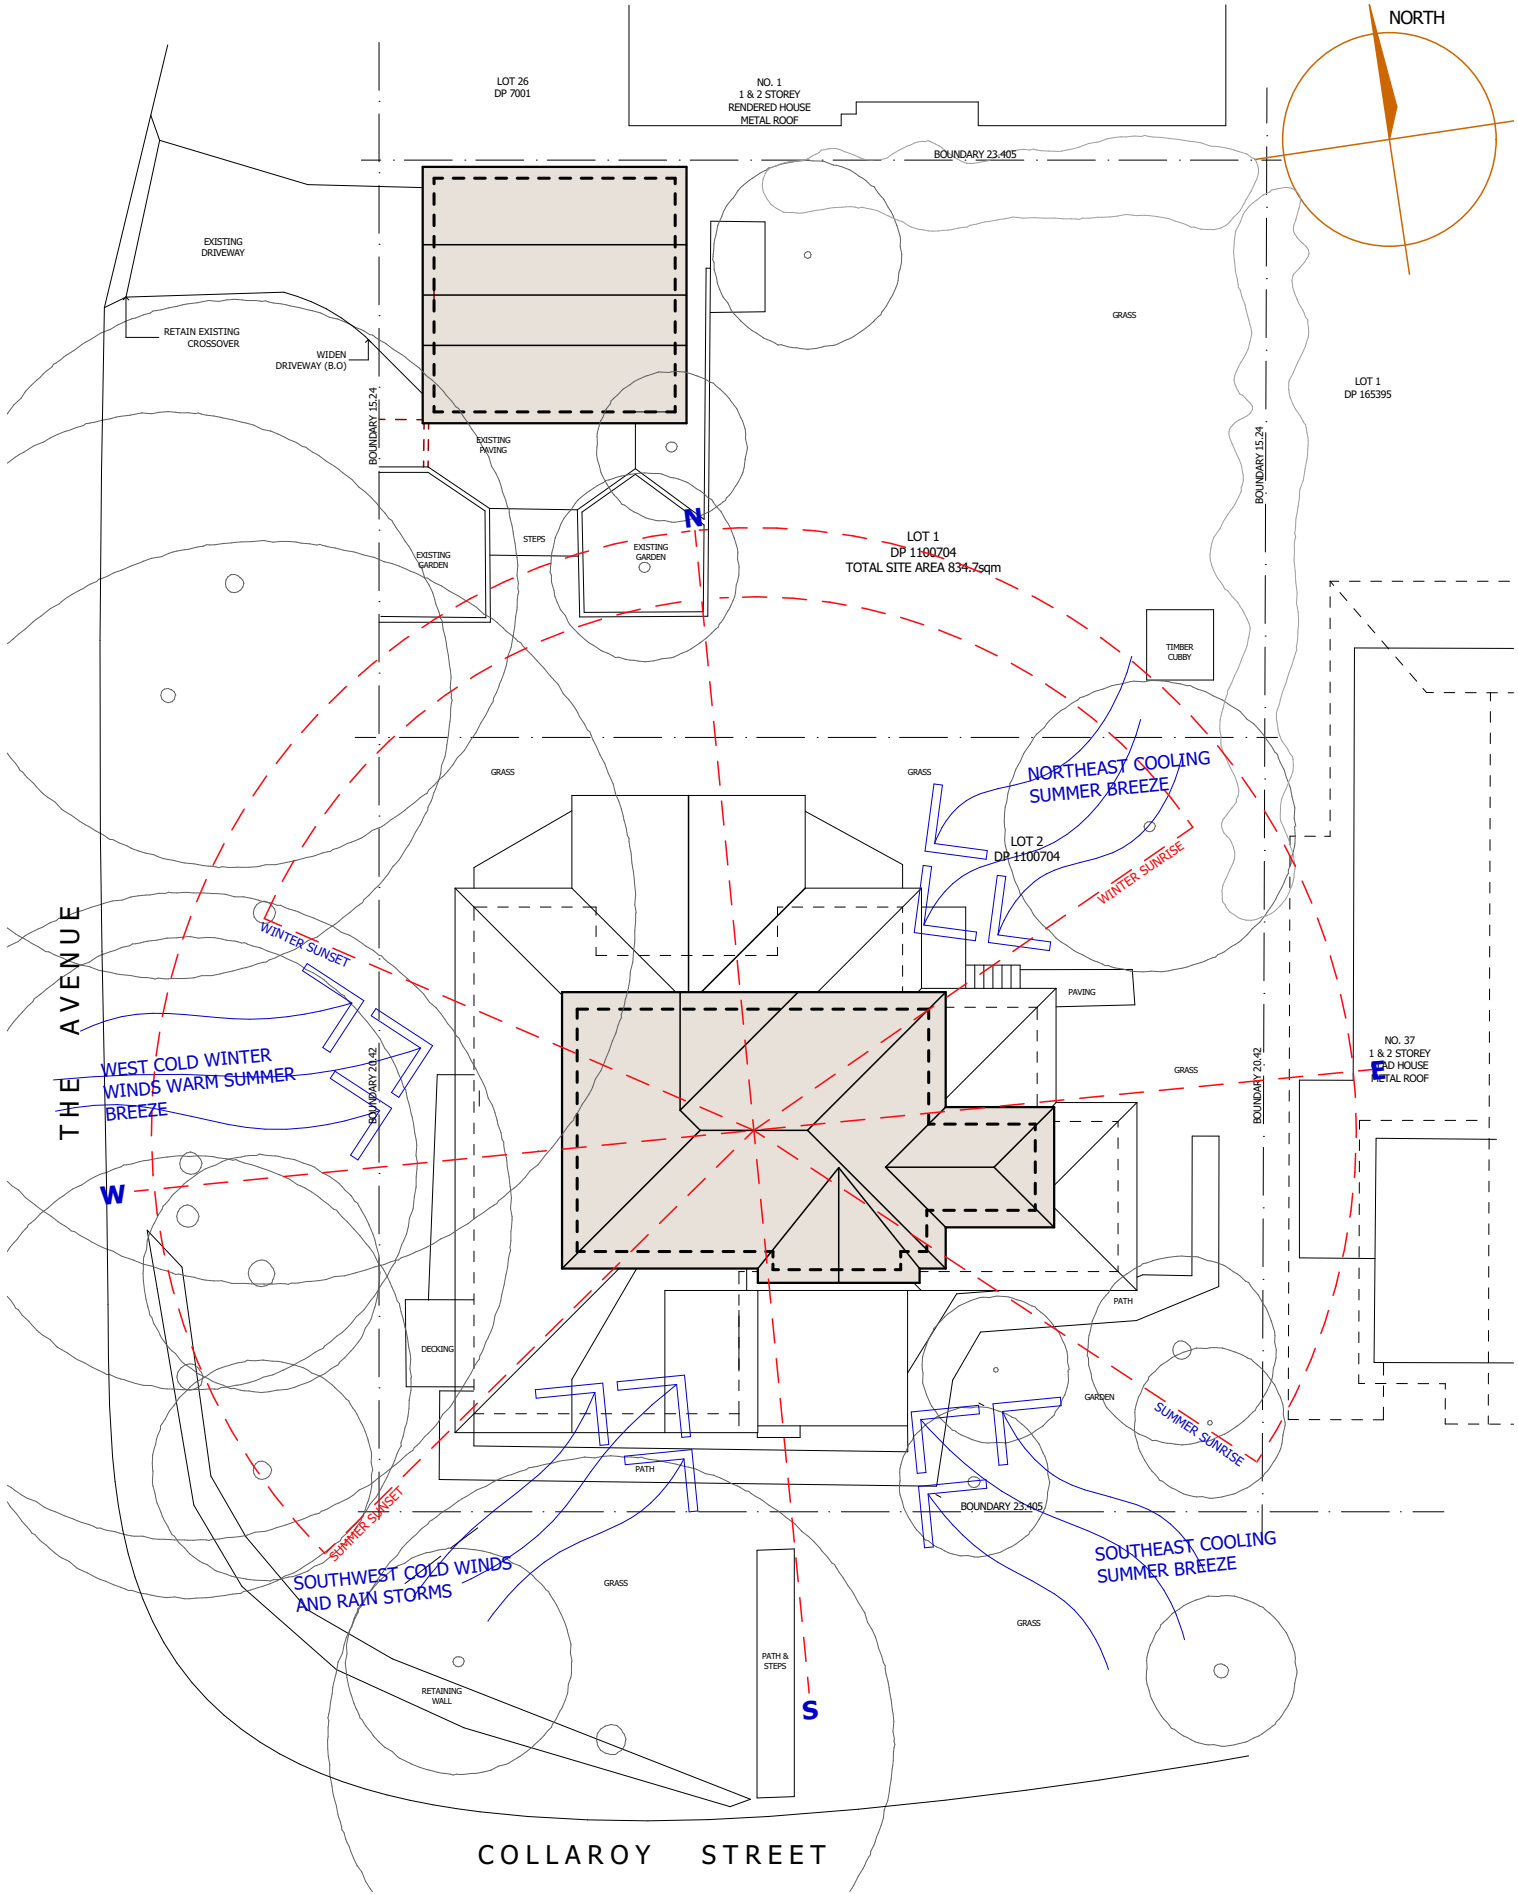

SITE ANALYSIS

EXISTING SHADOW

PROPOSED SHADOW

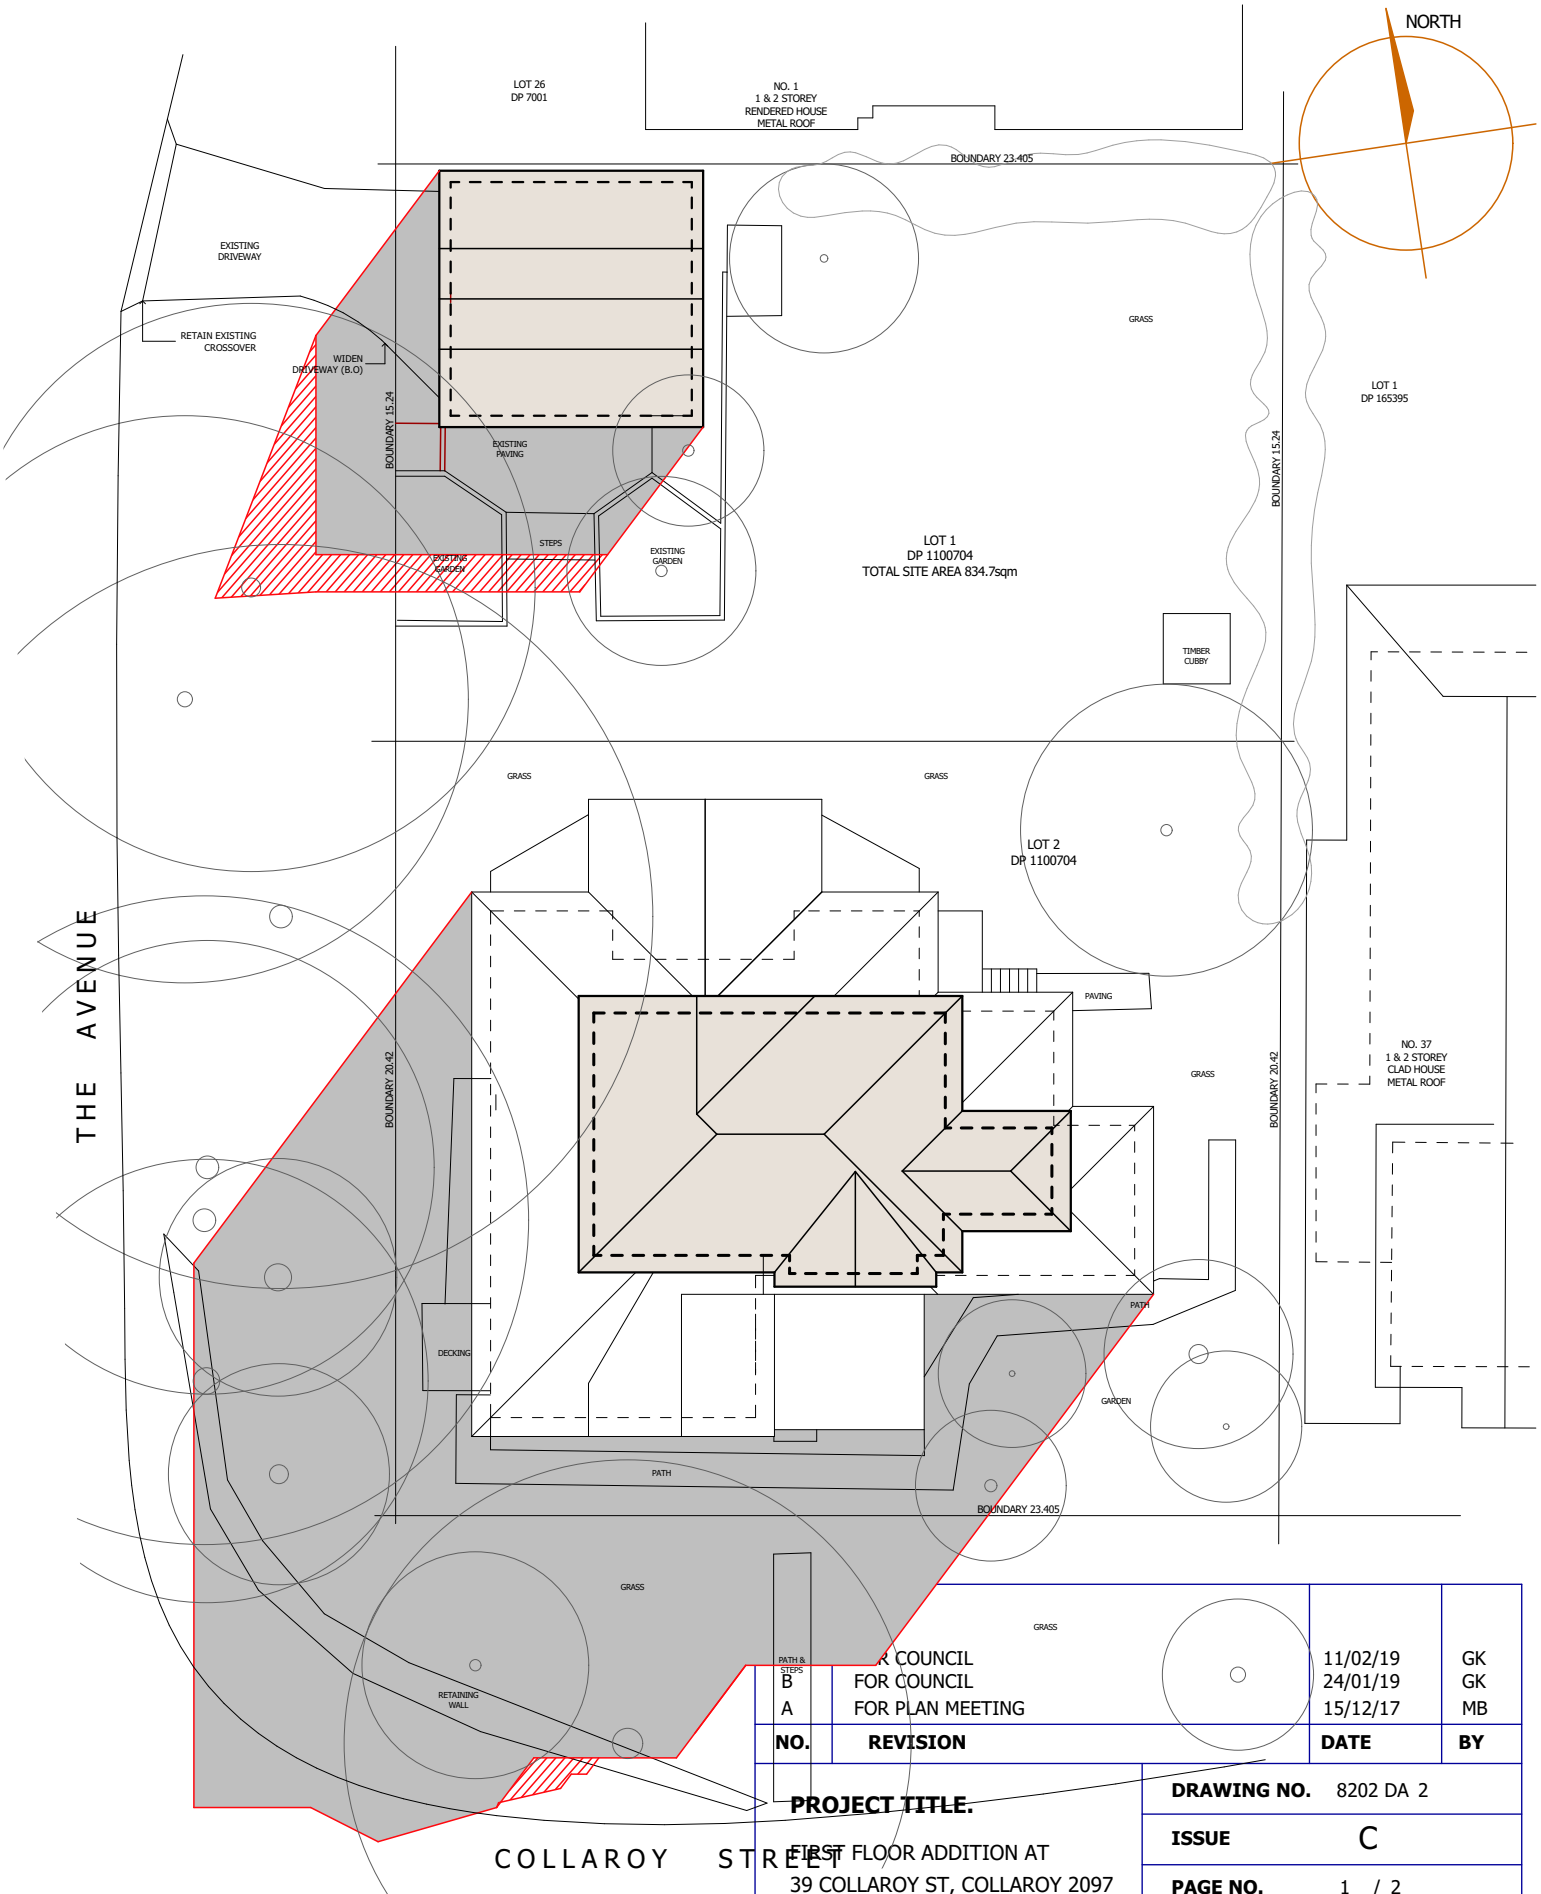


SHADOW DIAGRAMS 21st JUNE AT 9AM

FOR COUNCIL		11/02/19	GK
FOR COUNCIL		24/01/19	GK
FOR PLAN MEETING		15/12/17	MB
NO.	REVISION	DATE	BY
PROJECT TITLE.		DRAWING NO.	8202 DA 2
FIRST FLOOR ADDITION AT 39 COLLAROY ST, COLLAROY 2097		ISSUE	C
		PAGE NO.	1 / 2
DATE: 24-01-19		SCALE: 1:100	DRAWN BY: MB CHECKED: CW

ADD-STYLE
HOME ADDITIONS
Upstairs & On Ground Specialists


5/319 CONDOMINE ST, MANLY VALE 2093 | (02) 9907 9055 | www.addstyle.com.au

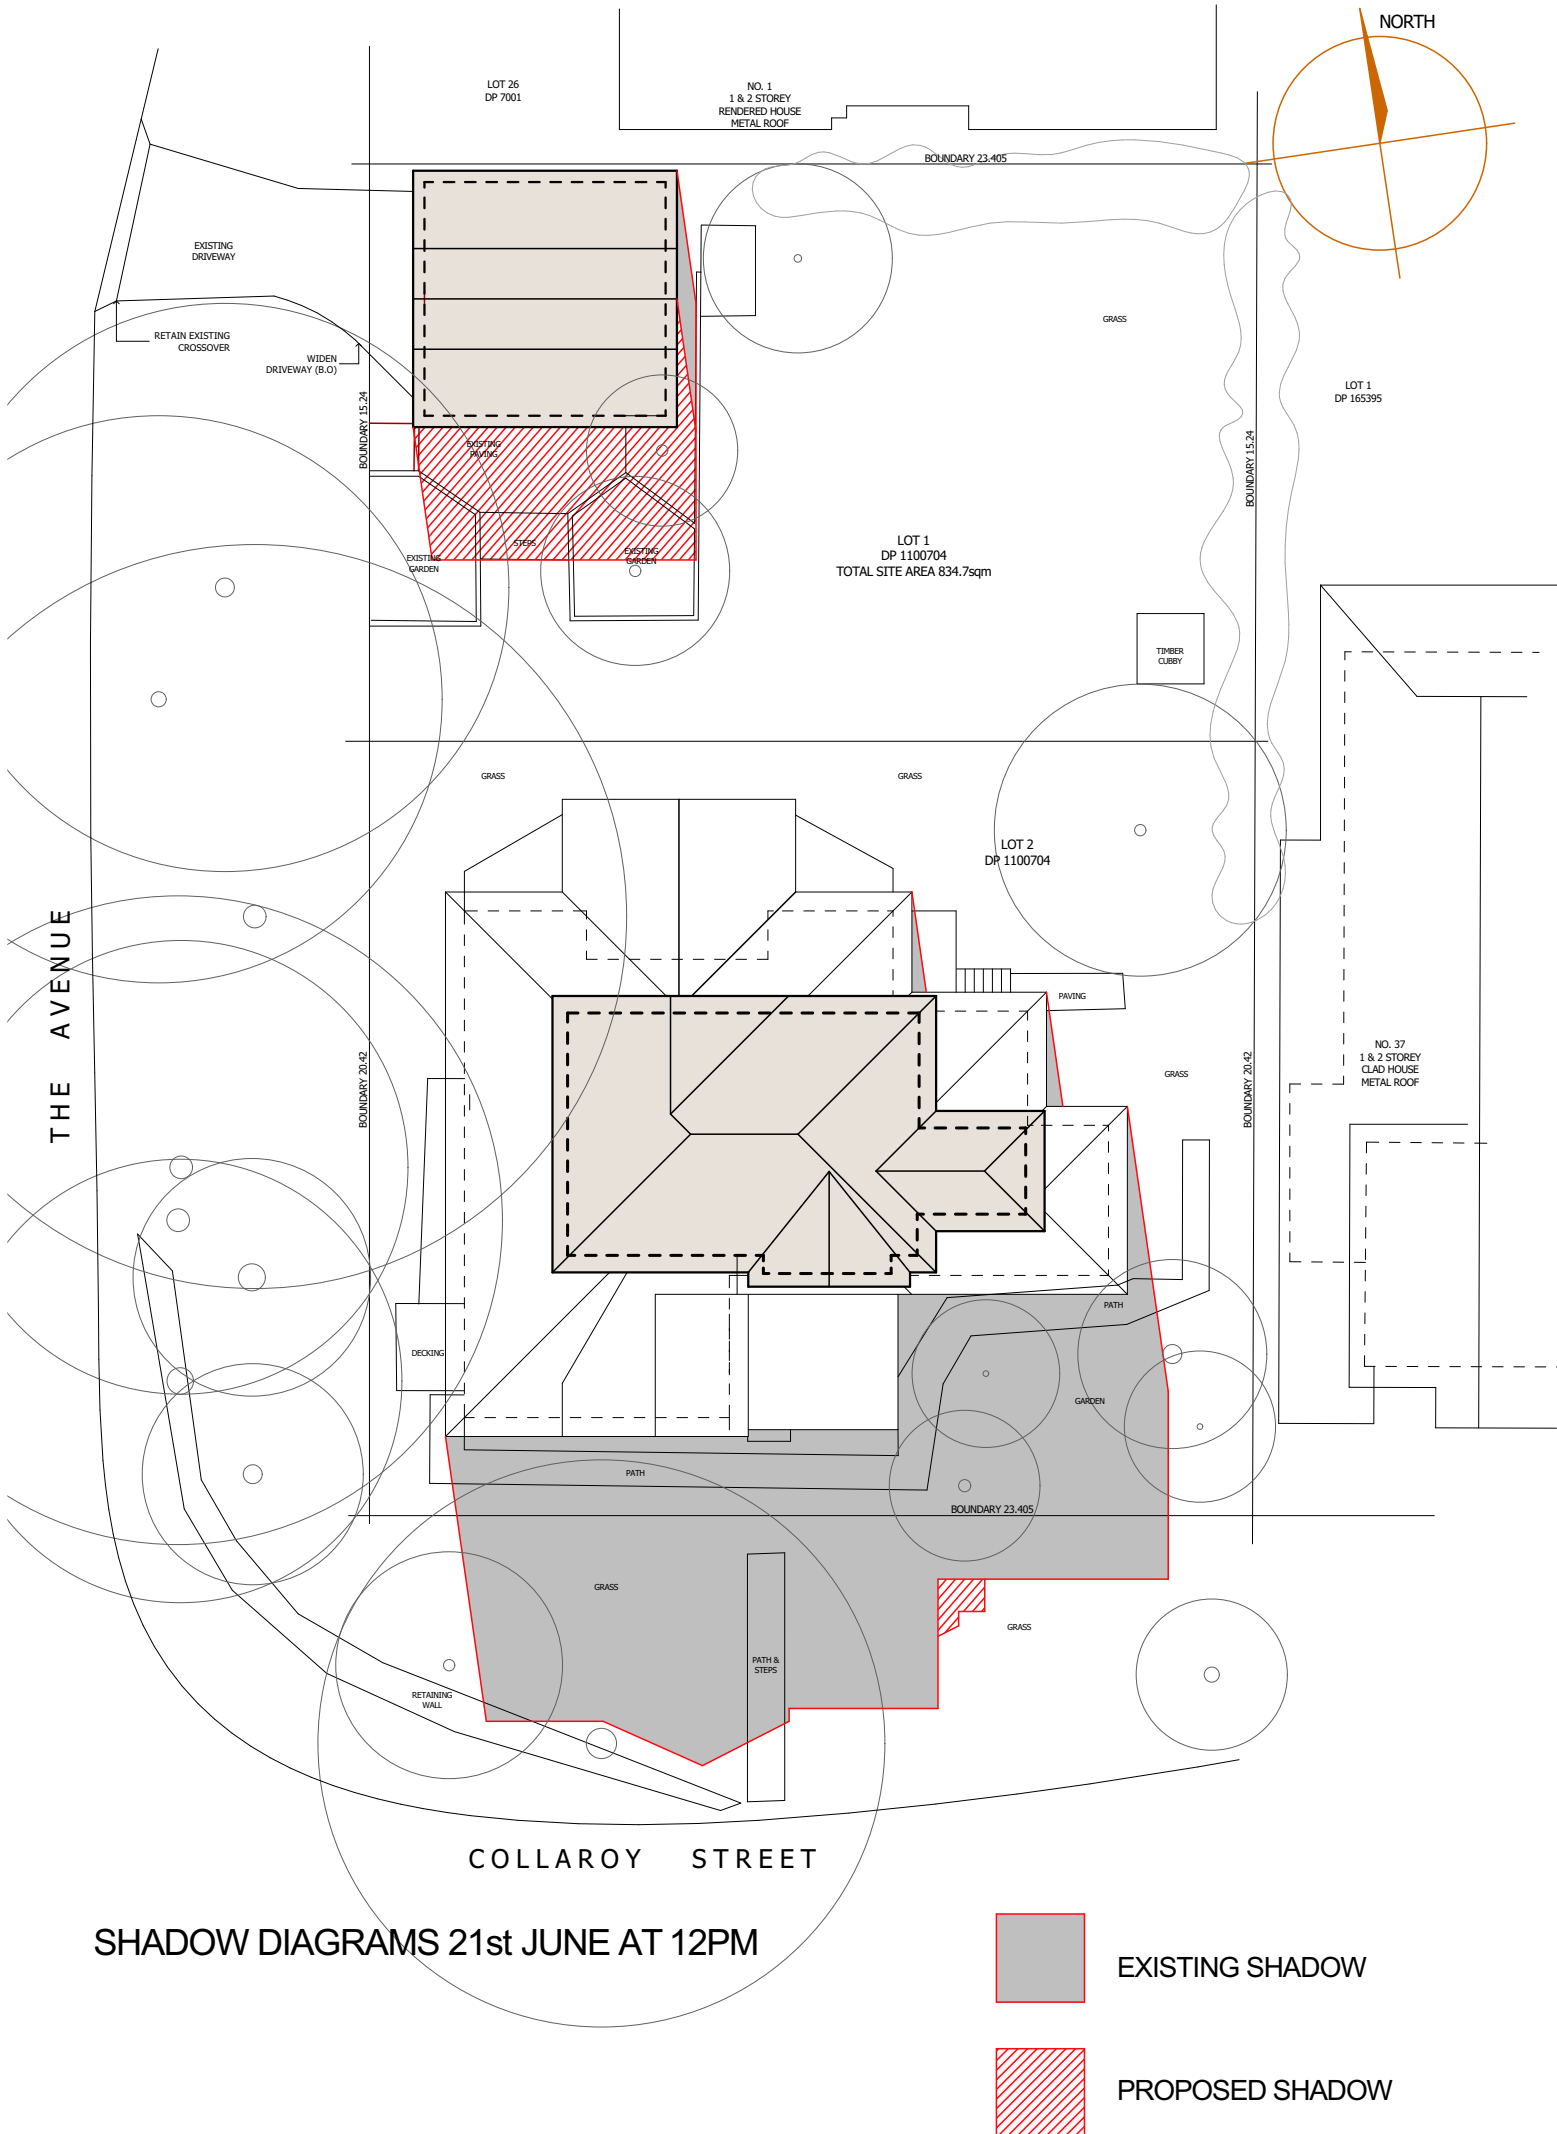

SHADOW DIAGRAMS 21st JUNE AT 12PM

EXISTING SHADOW

PROPOSED SHADOW

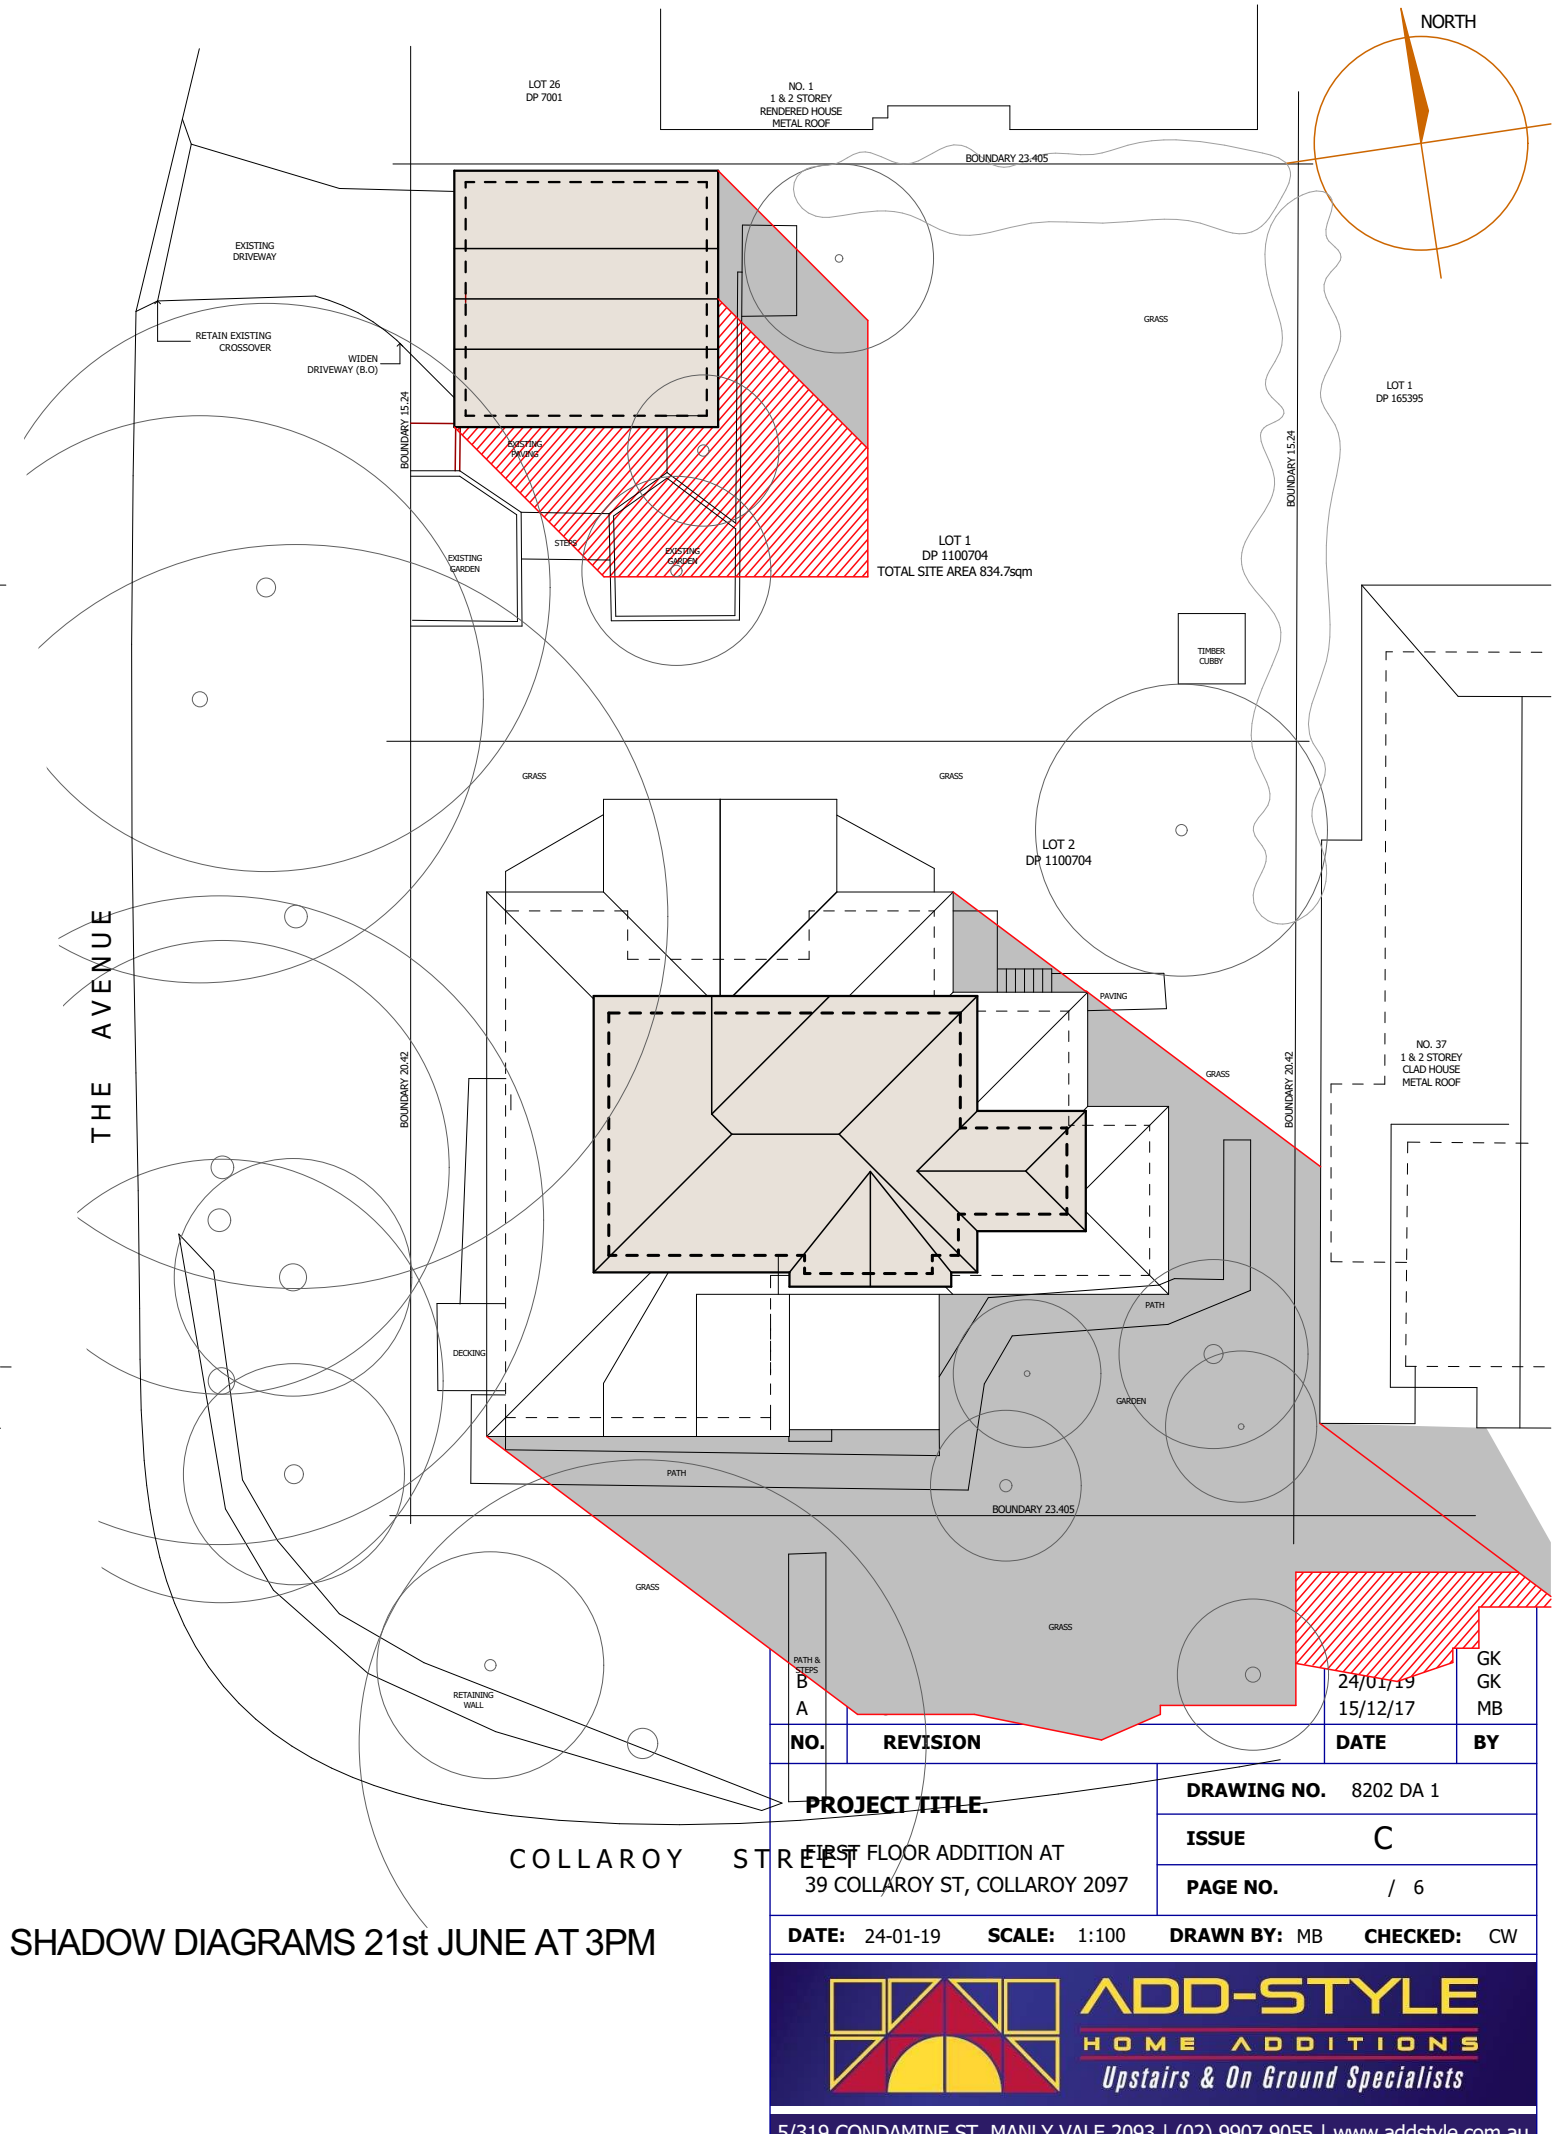

SHADOW DIAGRAMS 21st JUNE AT 3PM

NO.	REVISION	DATE	BY
B		24/01/19	GK
A		15/12/17	GK
			MB

PROJECT TITLE.	DRAWING NO.	8202 DA 1
FIRST FLOOR ADDITION AT 39 COLLAROY ST, COLLAROY 2097	ISSUE	C
	PAGE NO.	/ 6
DATE: 24-01-19	SCALE: 1:100	DRAWN BY: MB
	CHECKED: CW	

ADD-STYLE
HOME ADDITIONS
Upstairs & On Ground Specialists

5/319 CONDOMINE ST, MANLY VALE 2093 | (02) 9907 9055 | www.addstyle.com.au