

notes

Legend

Roof:  
 rs corrugated copper sheeting, cappings, etc  
 g copper gutters  
 dp round copper down pipes  
 Soffit:  
 rc set fibre cement  
 sl plywood soffit lining

Solar Panels:

Type A:  
 ta Solar hot water panels with remote storage  
 Type B:  
 tb Photovoltaic cells

Walls:

External:  
 fer(c) Fine cement render to concrete.  
 (Colour: Porcelite, mineral or similar)  
 s Coated sandstone  
 Internal:  
 rm Rendered masonry  
 tm Tiles on masonry

Floors:


st Stone tiling  
 sp Stone paving  
 hd Hardwood decking  
 Ceilings:  
 pb Set plaster board

Windows:

stw Sliding timber windows  
 fg fixed glass  
 Doors:  
 std Sliding timber framed doors  
 gd panel lift garage door

LOUVRES/SCREENS:

hss Hardwood timber slatted screen  
 fml Fixed metal louvres

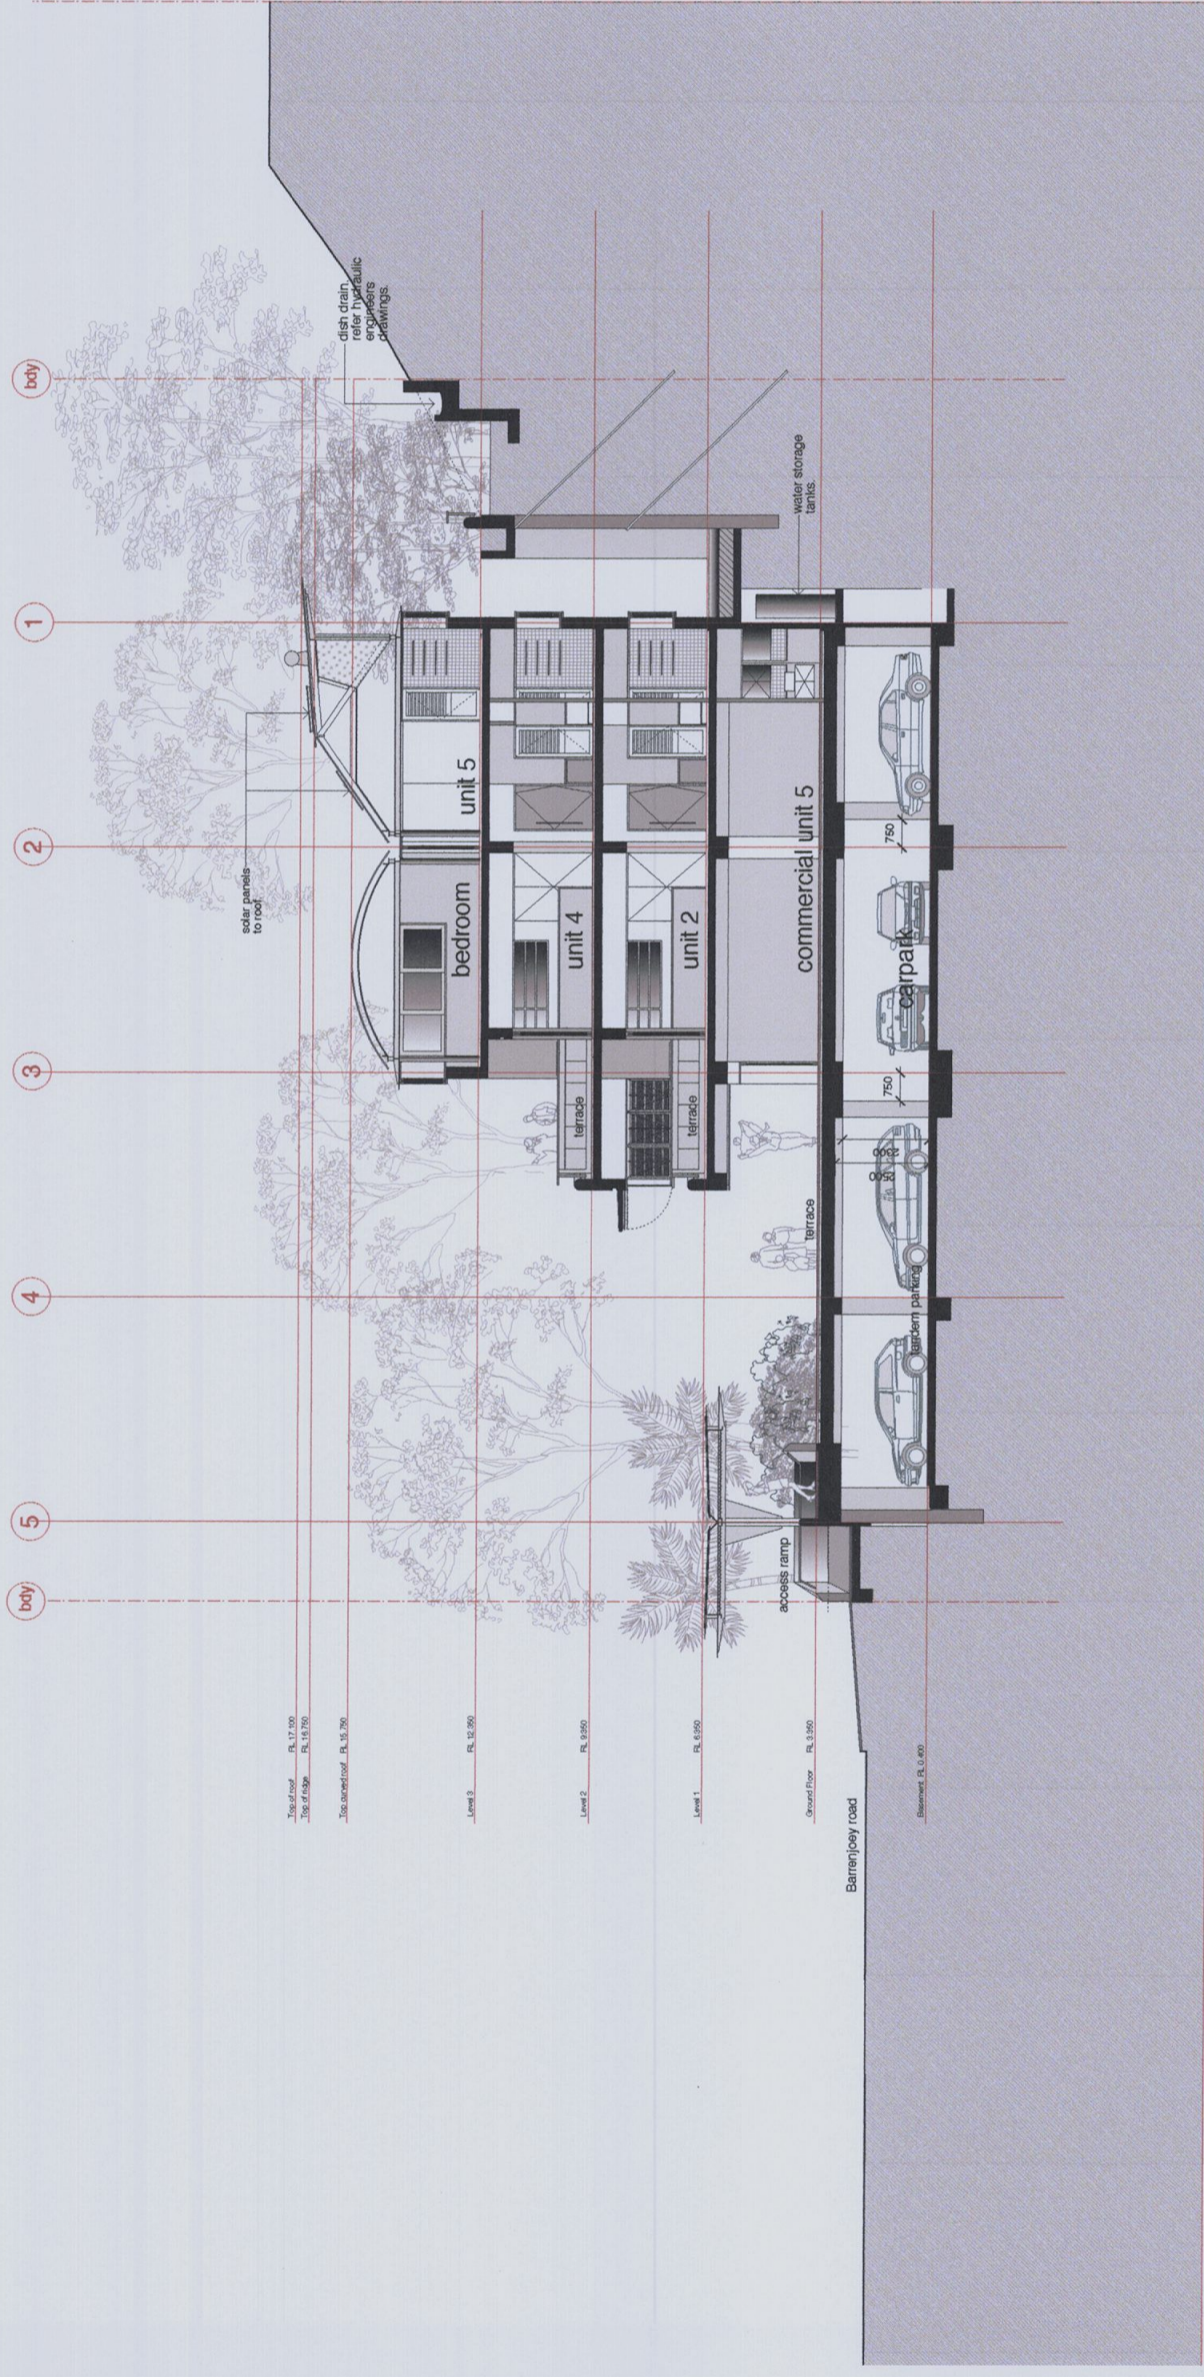

section 3

Roof	RS 150mm mineral
Roof colour	Med DA to 275 x 0.75
External cavity brick walls	R 10 insulation
External wall colour	Dark SA x 0.75
Door	Up 100 3420x2174
Window	4015C, 4015D
Weatherstripping to doors and windows	Yes

OCT 09 A DEVELOPMENT APP.

date issue

amendments

drawing : section 3  
 dwg. no. : DA 18  
 scale : 1:100@A1 / 1:200@A3  
 date : OCT 09  
 drawn :  
 checked :

1112-1118 Barrenjoey Road  
 Palm Beach

LESUIK ARCHITECTS PTY LTD  
 the studio, 1118 Barrenjoey Road Palm Beach NSW  
 PO Box 30 Palm Beach NSW 2108  
 telephone 612 9974 1010 fax 612 9974 5522  
 email lesuikarchitects@bigpond.com