

39 Greystoke


Greystoke street



Photo: testing Storm water pit with hose



Photo: hose water runs into creek below house

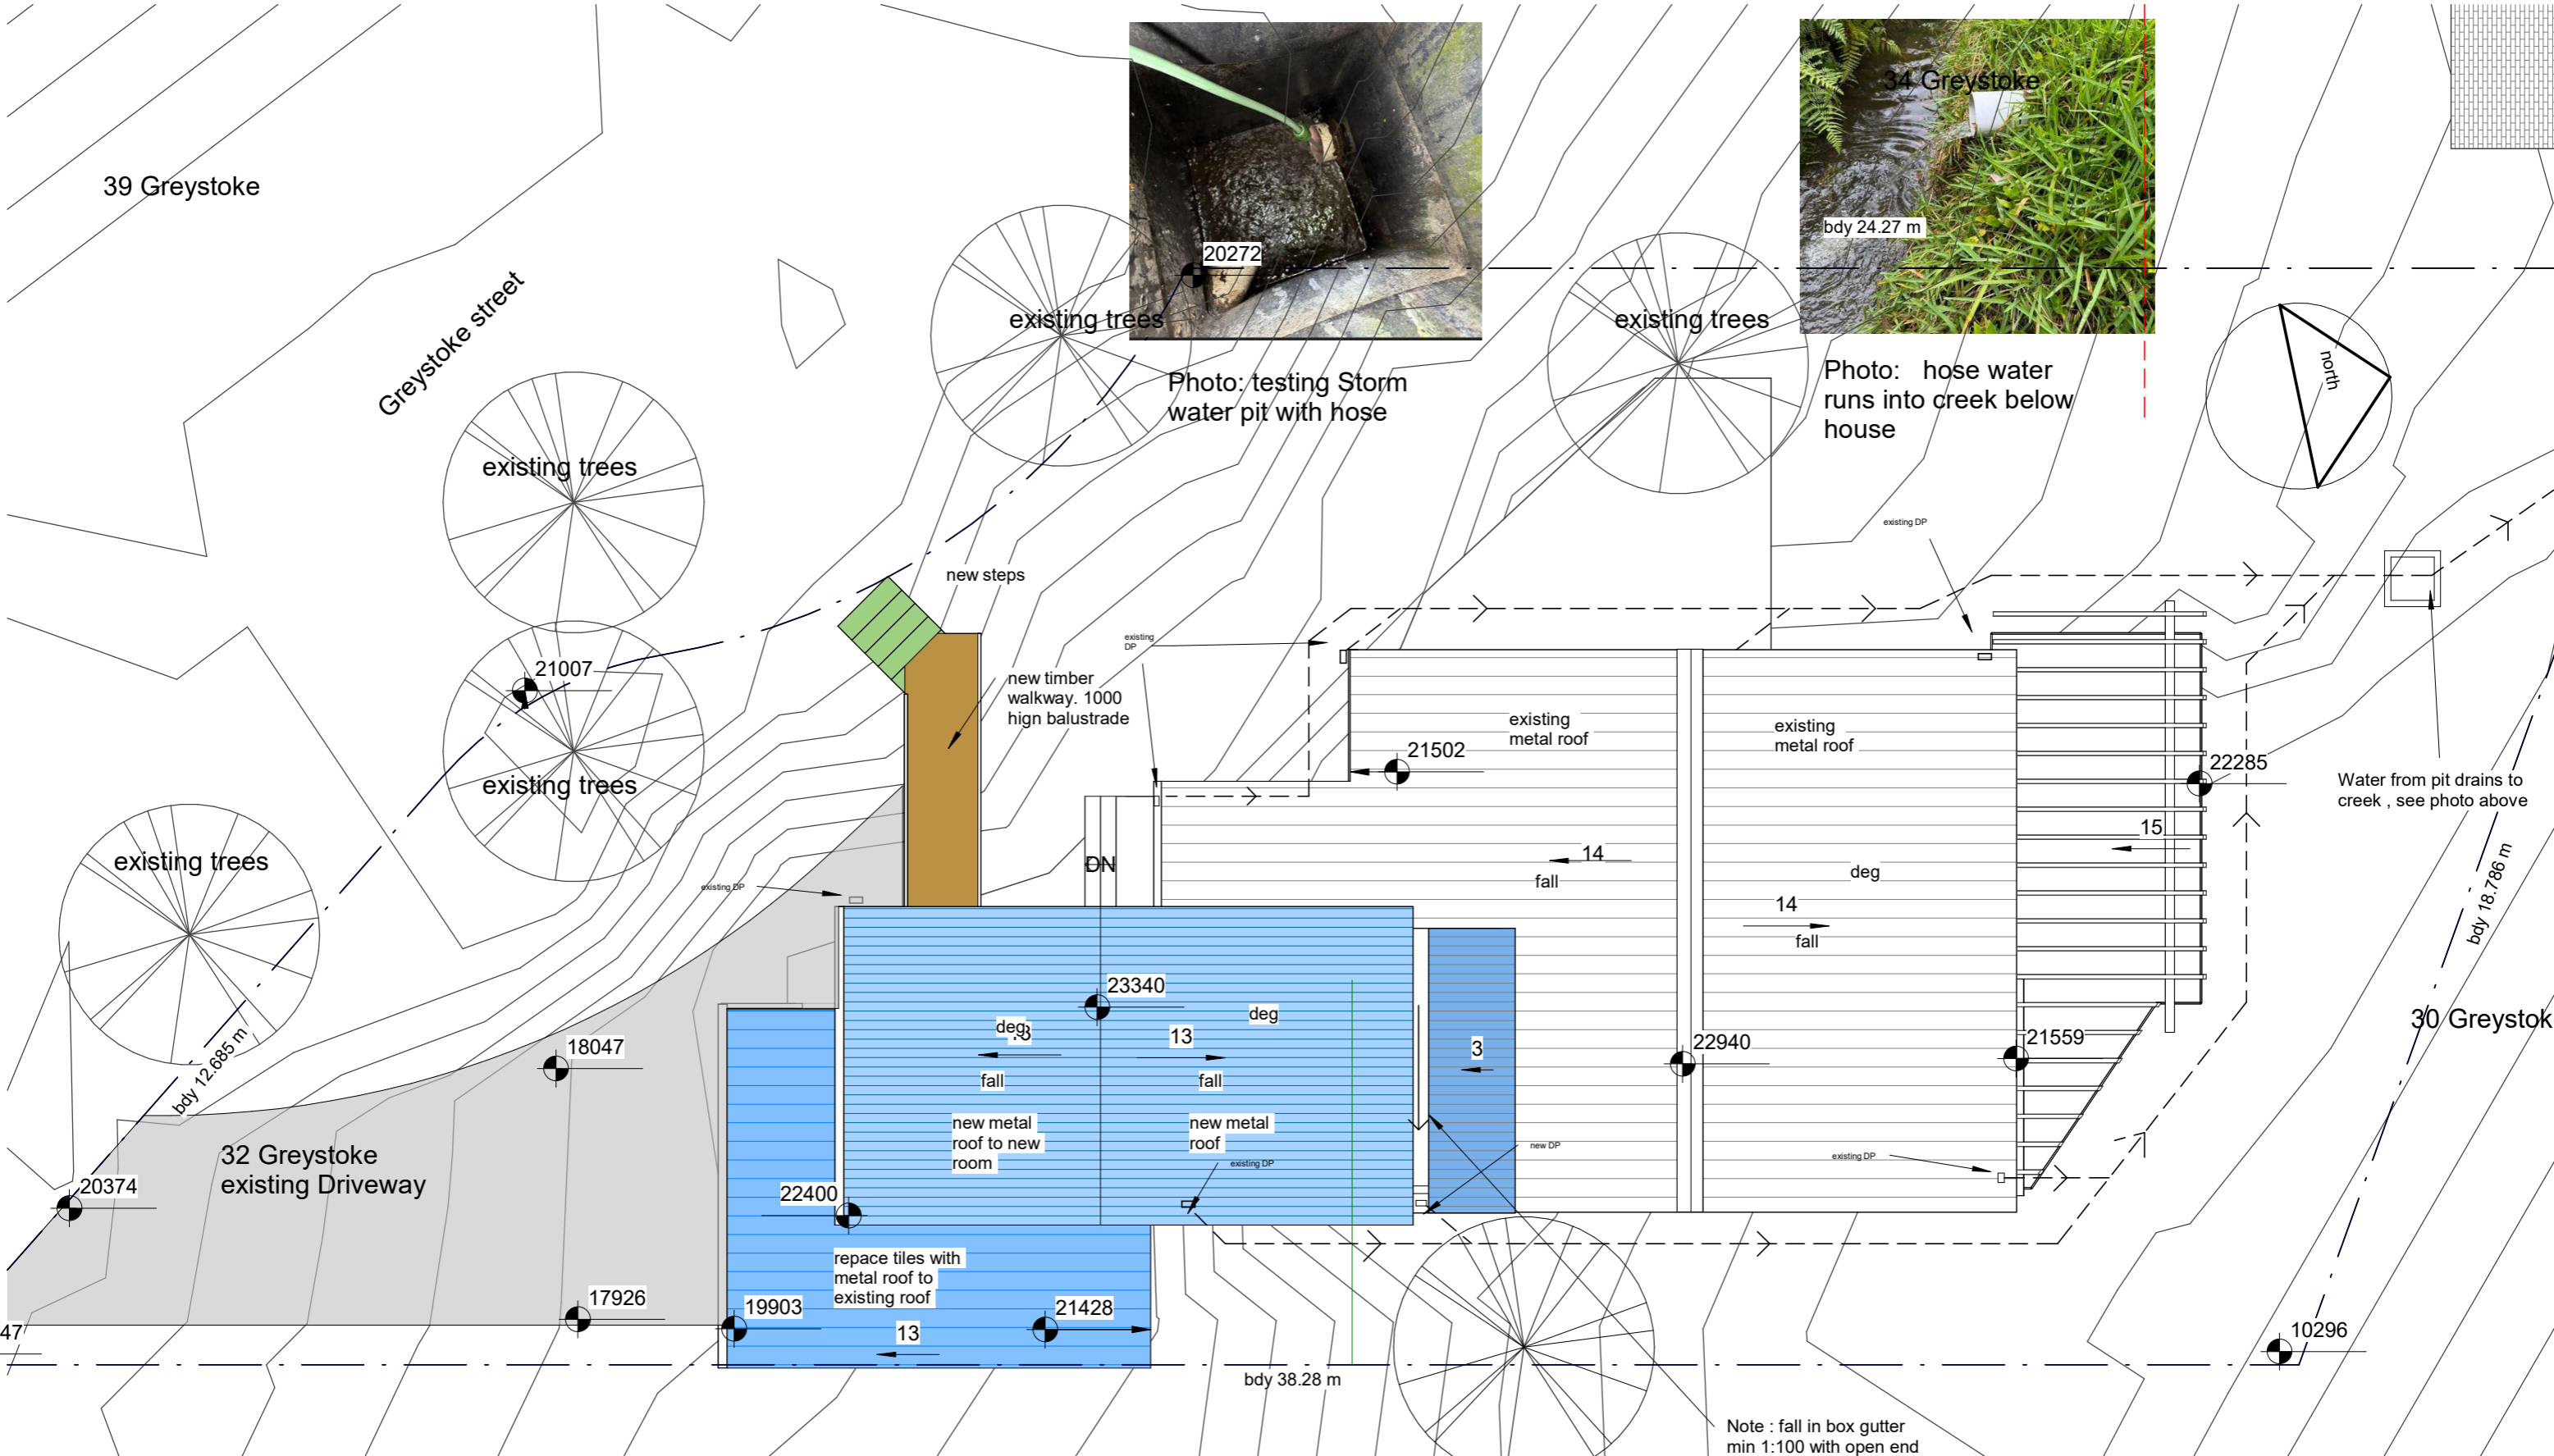

# Site/Roof/Stormwater

1

1 : 100

Note : fall in box gutter min 1:100 with open end overflow

**MICHAEL ROBILLIARD & ASSOCIATES**

Nominated Architect:  
Michael Robilliard  
NSW Architects Registration  
No. 10702  
64 Goodhope st Paddington  
NSW 2021  
Mob 0431 295 512

Site	481 WD
<b>Hill and Spiller House</b>	<b>00</b>
32 Greystoke street Wheeler Heights	30.01.24

14/11/2024 2:24:14 PM