

952150  
1

RENDERED RESIDENCE  
(METAL ROOF)  
No.46

1, 2 & 3 STOREY  
STONE & REND. RES.  
(FLAT ROOF)  
No.42

1, 2 & 3 STOREY  
RENDERED RESIDENCE  
(METAL ROOF)  
No.44

DCP FRONT LINE  
SET BACK 6.5m

DCP SIDE LINE  
SET BACK 2.5m

SITE PLAN  
1:200 @ A4

**THOMAS HAMEL**  
& ASSOCIATES

98 FOVEAUX STREET, SURRY HILLS 2016 NSW  
AUSTRALIA. TEL: 02 9699 3688 FAX: 02 9699 3600

© Copyright Thos Hamel Pty Ltd 2017  
Thos Hamel Pty Ltd (ACN 052 995 374) retains all copyright in  
these drawings and these drawings must not be used, amended,  
reproduced or distributed without Thos Hamel's consent.

**DISCLAIMER**  
These documents have been prepared by Thos Hamel Pty Ltd (Thos Hamel) for the improvements and construction noted, indicated or shown as "new"; work. Thos Hamel assumes no responsibility for anything noted, indicated or shown as "existing" or as provided by "others".  
Unless otherwise noted or indicated on these documents, Thos Hamel has not verified the structural integrity, quality of construction, accessibility to, egress from or design of the existing construction or any other work not included as part of the improvement specifications.


**CLIENT**  
HPB - HADLEY  
44 Sunrise Road  
Palm Beach NSW 2108

DESCRIPTION	ISSUE	DATE

DRAWING NAME			
SITE PLAN (A4)			
DRAWING NO.	SIZE	ISSUE	DATE
0.01			



**NORTH ELEVATION**  
1:200 @ A4

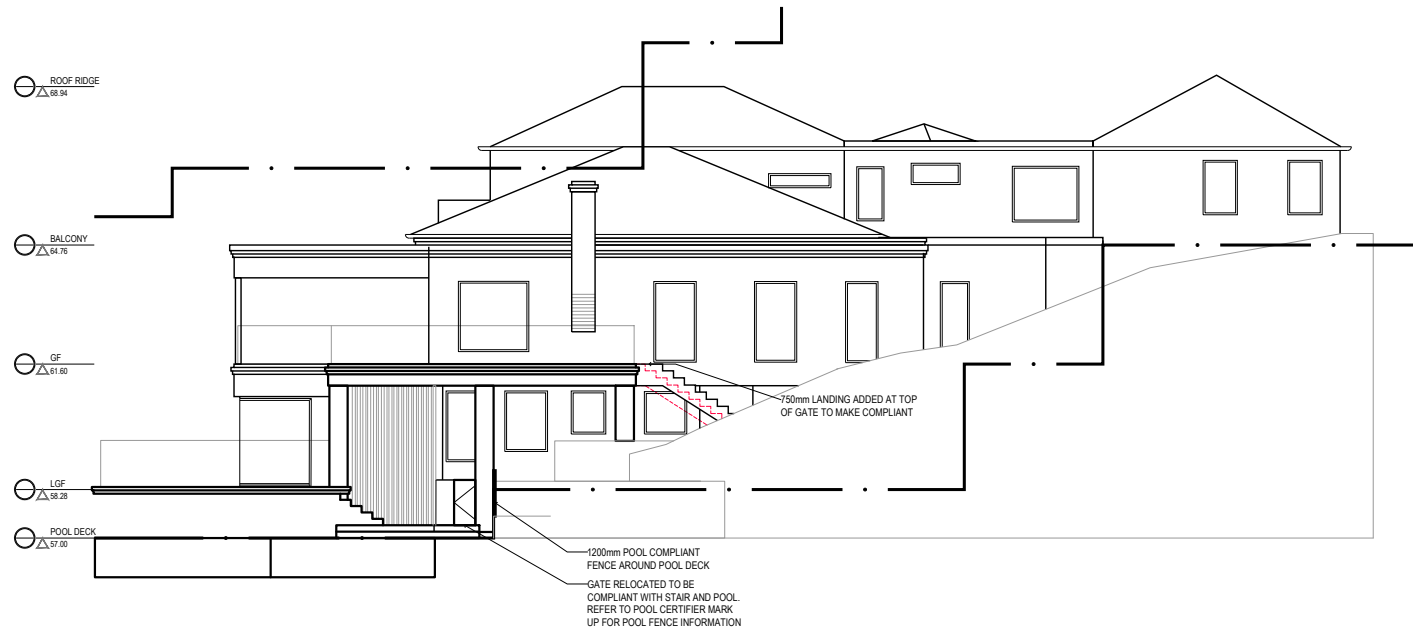

**WEST ELEVATION**  
1:200 @ A4

**THOMAS HAMEL**  
& ASSOCIATES

98 FOVEAUX STREET, SURRY HILLS 2016 NSW  
AUSTRALIA. TEL: 02 9699 3688 FAX: 02 9699 3600


© Copyright Thos Hamel Pty Ltd 2017  
Thos Hamel Pty Ltd (ACN 052 995 374) retains all copyright in  
these drawings and these drawings must not be used, amended,  
reproduced or distributed without Thos Hamel's consent.

**DISCLAIMER**  
These documents have been prepared by Thos Hamel Pty Ltd (Thos Hamel) for the improvements and construction noted, indicated or shown as "new"; work. Thos Hamel assumes no responsibility for anything noted, indicated or shown as "existing" or as provided by "others".  
Unless otherwise noted or indicated on these documents, Thos Hamel has not verified the structural integrity, quality of construction, accessibility to, egress from or design of the existing construction or any other work not included as part of the improvement specifications.


**CLIENT**  
HPB - HADLEY  
44 Sunrise Road  
Palm Beach NSW 2108

DESCRIPTION	ISSUE	DATE

DRAWING NAME			
ELEVATIONS 01 (A4)			
DRAWING NO.	SIZE	ISSUE	DATE
0.20			

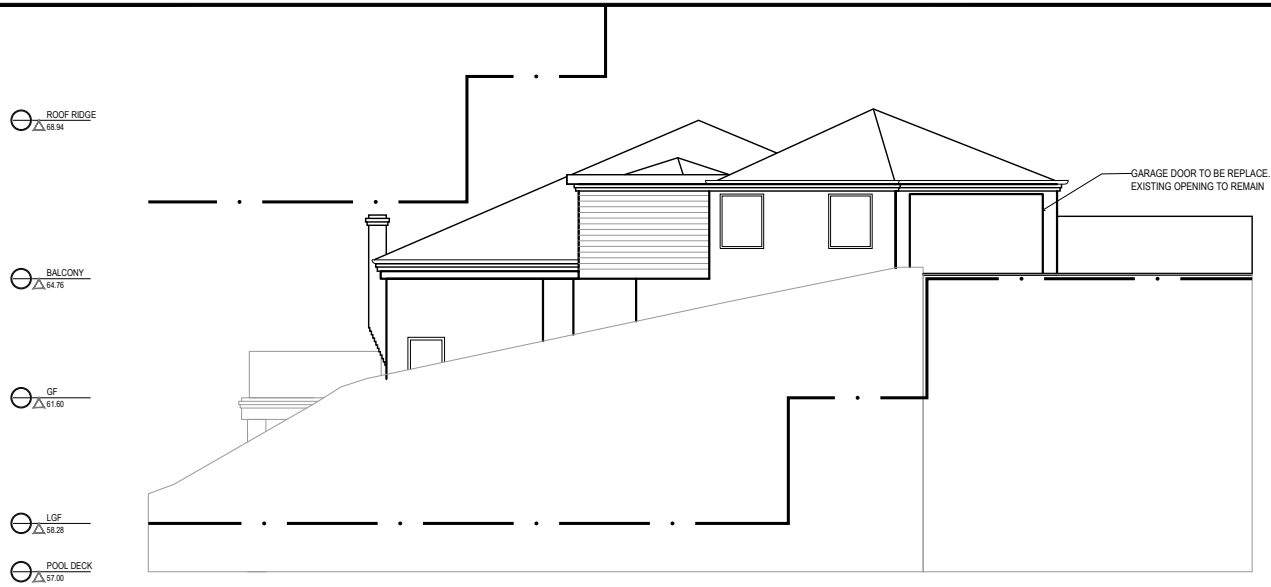

SOUTH ELEVATION  
1:200 @ A4

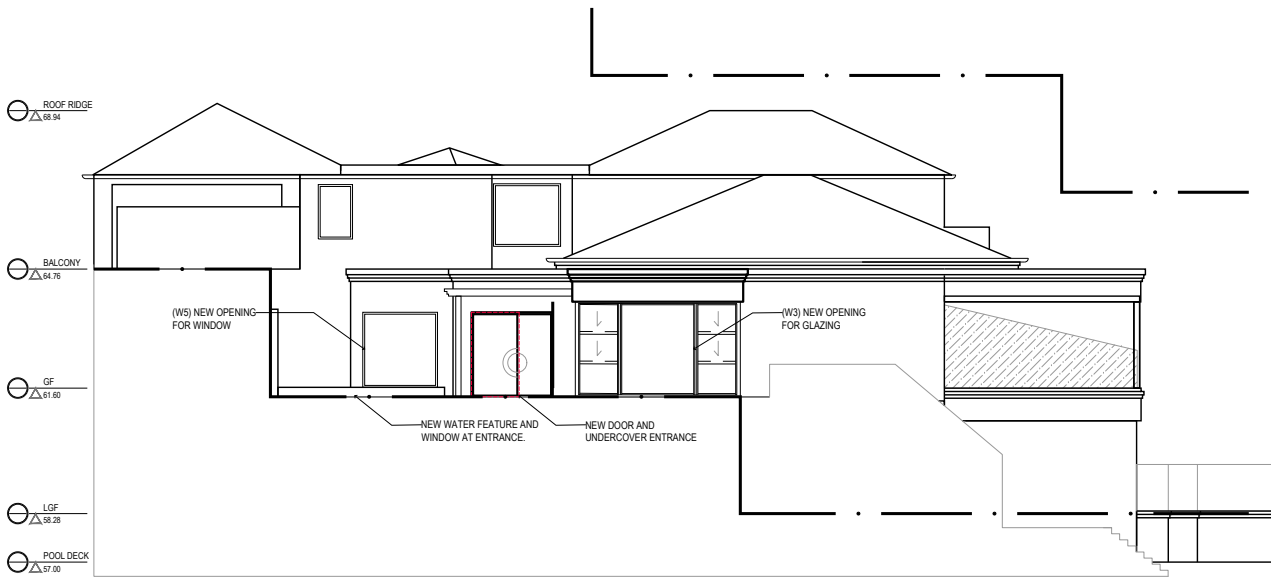

EAST ELEVATION  
1:200 @ A4

**THOMAS HAMEL**  
& ASSOCIATES

98 FOVEAUX STREET, SURRY HILLS 2016 NSW  
AUSTRALIA. TEL: 02 9699 3688 FAX: 02 9699 3600

© Copyright Thos Hamel Pty Ltd 2017  
Thos Hamel Pty Ltd (ACN 052 995 374) retains all copyright in  
these drawings and these drawings must not be used, amended,  
reproduced or distributed without Thos Hamel's consent.

**DISCLAIMER**  
These documents have been prepared by Thos Hamel Pty Ltd (Thos Hamel) for the improvements and construction noted, indicated or shown as "new"; work. Thos Hamel assumes no responsibility for anything noted, indicated or shown as "existing" or as provided by "others".  
Unless otherwise noted or indicated on these documents, Thos Hamel has not verified the structural integrity, quality of construction, accessibility to, egress from or design of the existing construction or any other work not included as part of the improvement specifications.

**CLIENT**  
HPB - HADLEY  
44 Sunrise Road  
Palm Beach NSW 2108

DESCRIPTION	ISSUE	DATE

DRAWING NAME			
ELEVATIONS 02 (A4)			
DRAWING NO.	SIZE	ISSUE	DATE
0.21			