

Contact Us		Office Use Only									
The General Manager, 725 Pittwater Road, Dee Why NSW 2099 or Customer Service Centre, Northern Beaches Council DX9118 Dee Why											
Email	council@warringah.nsw.gov.au										
Fax	9942 2606										
If you need help lodging your application call Customer Service on (02) 9942 2111 or come in and talk to us at the Civic Centre, Dee Why.											


Part 1: Declaration





1. DECLARATION	
I hereby certify that the shadow diagrams submitted with the proposal at	
Address	127 RIVERVIEW RD. AVALON BEACH NSW 2107.
For the erection of Description of development	ALTERATIONS + ADDITIONS
- In accordance with the survey (prepared by a registered surveyor) which is required to be submitted with the application - Drawn to true north - Indicate shadow cast by the proposal at 9am, noon, 3pm, 21 June - To indicate the shadow cast by existing buildings and structures on the site and in the surrounding area	

Part 2: Certification





2. CERTIFIER				
Title	☒ Mr	☐ Mrs	☐ Ms	☐ Other
Full family name (no initials) (or Company)	WEST			
Full given names (no initials) (or A.C.N)	TIMOTHY HUGH			
Phone		Alternate		
Mobile	0419 210 980.	Fax		
Qualification (i.e. Architect, Planner, Computer Technician, Surveyor)	ARCHITECT NSW REG # 7917.			

Part 3: Signature

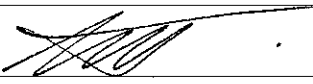3. APPLICANT(S) SIGNATURE	
Signature	
Date	30.7.18.

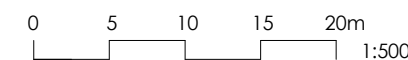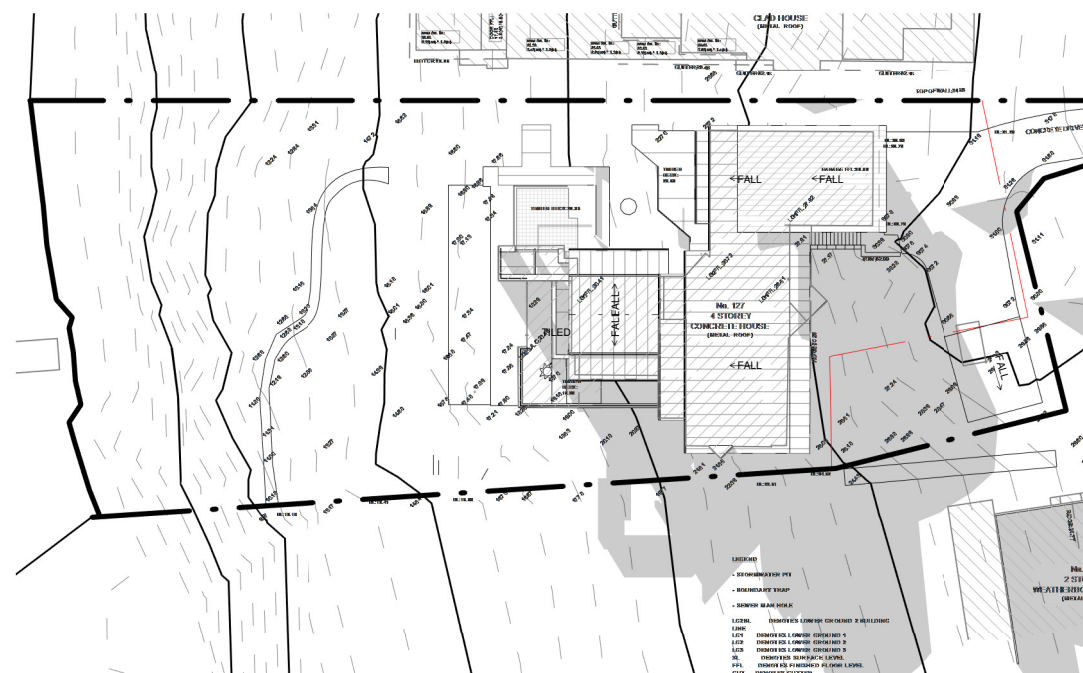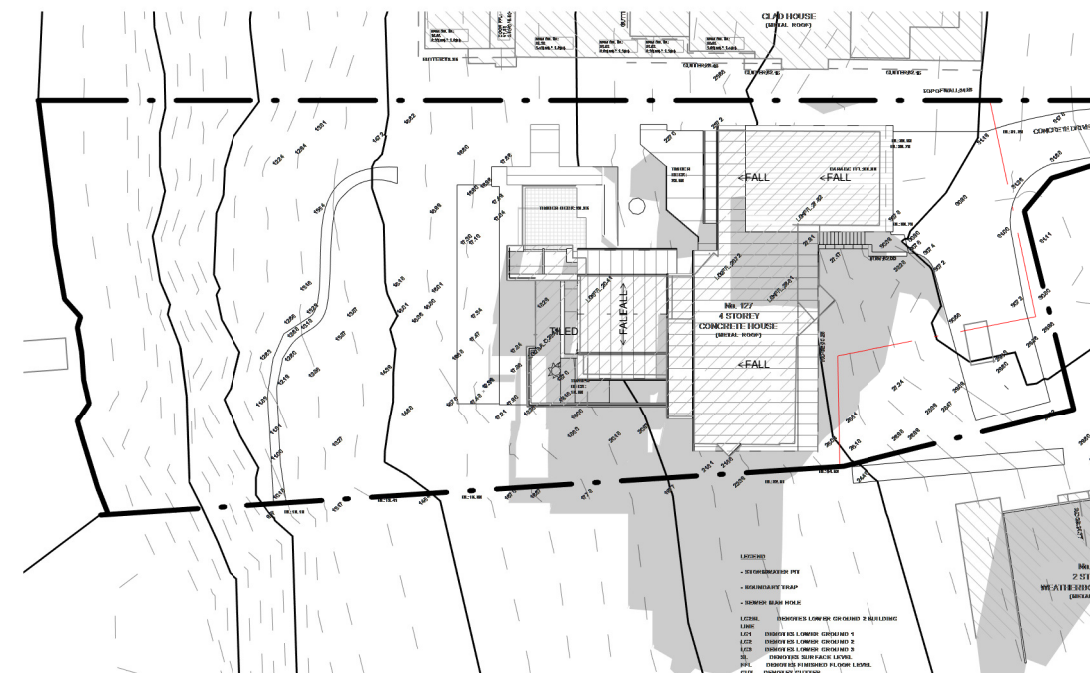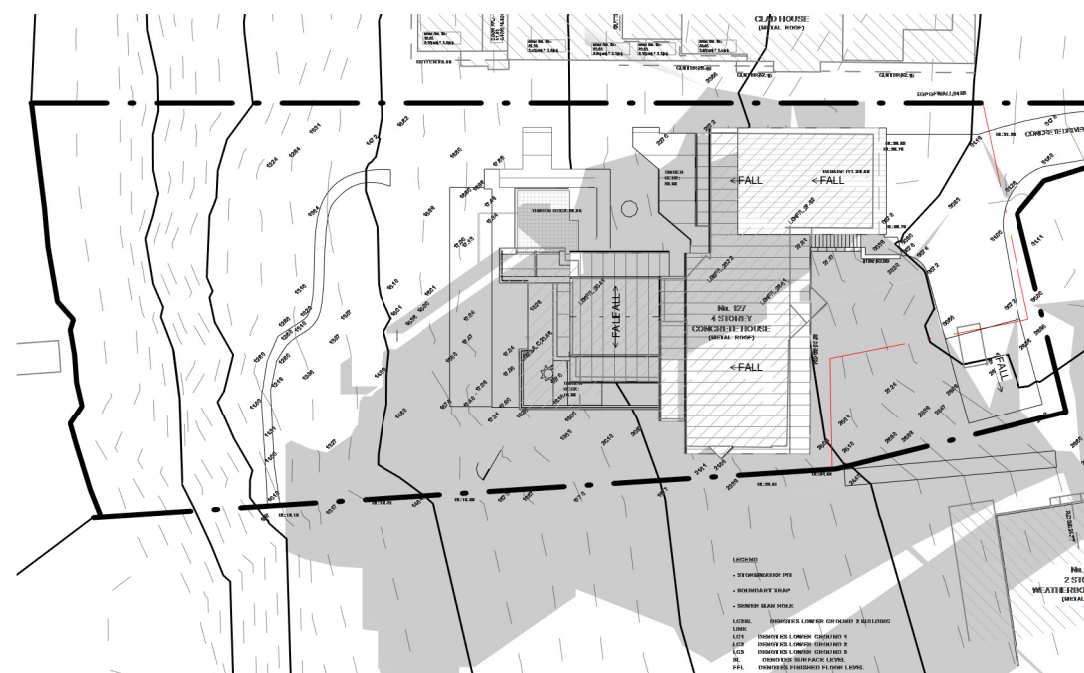

ARCHITECT  ph. 02 9918 5085 e. tim@thw.net.au m. Suite 1 - Level 1, 60 Old Barrenjoey rd, AVALON NSW 2107 reg# NSW 7417 Tim West. Nominated Architect	BASIX Sustainable Thermal Solutions 0420312721	CIVIL Nitma Consulting 0434 285585 admin@nitma.com.au	COASTAL Coastal Environment PO Box 353 NEWCASTLE NSW 2300 +614 1962 8158	SURVEY Daw + Walton PO Box 3222, Redfern NSW 2016 (02) 8065 1156	PROJECT ALTERATIONS AND ADDITIONS TO 127 RIVERVIEW RD, AVALON NSW 2107	K F E D C B A IS	10-05-18 20-05-16 08-03-16 07-09-2015 16-07-2015 06-05-2015 27-04-2015 Date	2018 SEC 96 Arborist Update Section 96 Revised DA DA DA Progress BASIX COMMENTS	SCALE 1:500	DRAWN BY DS	PAGE SIZE A3
	STRUCTURAL John Bagnall & Associates 9965 8523 jbagnall.au@gmail.com	GEO Jack Hodgson PO Box 389 Mona Vale NSW 1660 99796733	LANDSCAPE Lone Pine PO Box 5115 Elanora Heights NSW 2101 Ed: 0422 942 264	ARBORIST Naturally Trees PO Box 5085, Elanora Heights NSW 2101 0417 250 420	CLIENT Matt and Katherine Watt 125 RIVERVIEW RD AVALON NSW 2107 E: Matthew_watt1@bigpond.com				PROJECT NAME 127 RIVERVIEW		JOB NUMBER 067
									DRAWING NAME Existing Shadows		DRAWING NUMBER A12-K

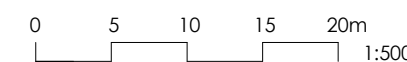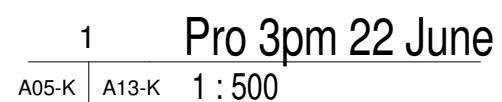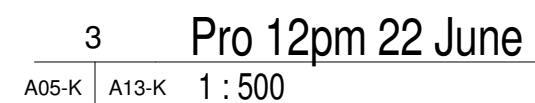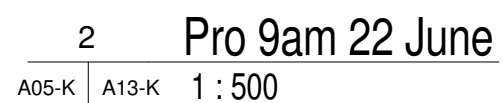

ARCHITECT  ph. 02 9918 5085 e. tim@thw.net.au m. Suite 1 - Level 1, 60 Old Barrenjoey rd, AVALON NSW 2107 reg# NSW 7417 Tim West. Nominated Architect	BASIX Sustainable Thermal Solutions 0420312721	CIVIL Nitma Consulting 0434 285585 admin@nitma.com.au	COASTAL Coastal Environment PO Box 353 NEWCASTLE NSW 2300 +614 1962 8158	SURVEY Daw + Walton PO Box 3222, Redfern NSW 2016 (02) 8065 1156	PROJECT ALTERATIONS AND ADDITIONS TO 127 RIVERVIEW RD, AVALON NSW 2107	K 10-05-18 F 20-05-16 E 08-03-16 D 07-09-2015 C 16-07-2015 B 06-05-2015 A 27-04-2015 IS Date	2018 SEC 96 Arborist Update Section 96 Revised DA DA DA Progress BASIX	SCALE 1:500	DRAWN BY DS	PAGE SIZE A3
	STRUCTURAL John Bagnall & Associates 9965 8523 jbagnall.au@gmail.com	GEO Jack Hodgson PO Box 389 Mona Vale NSW 1660 99796733	LANDSCAPE Lone Pine PO Box 5115 Elanora Heights NSW 2101 Ed: 0422 942 264	ARBORIST Naturally Trees PO Box 5085, Elanora Heights NSW 2101 0417 250 420	CLIENT Matt and Katherine Watt 125 RIVERVIEW RD AVALON NSW 2107 E: Matthew_watt1@bigpond.com			PROJECT NAME 127 RIVERVIEW	JOB NUMBER 067	
								DRAWING NAME Proposed Shadows	DRAWING NUMBER A13-K	