
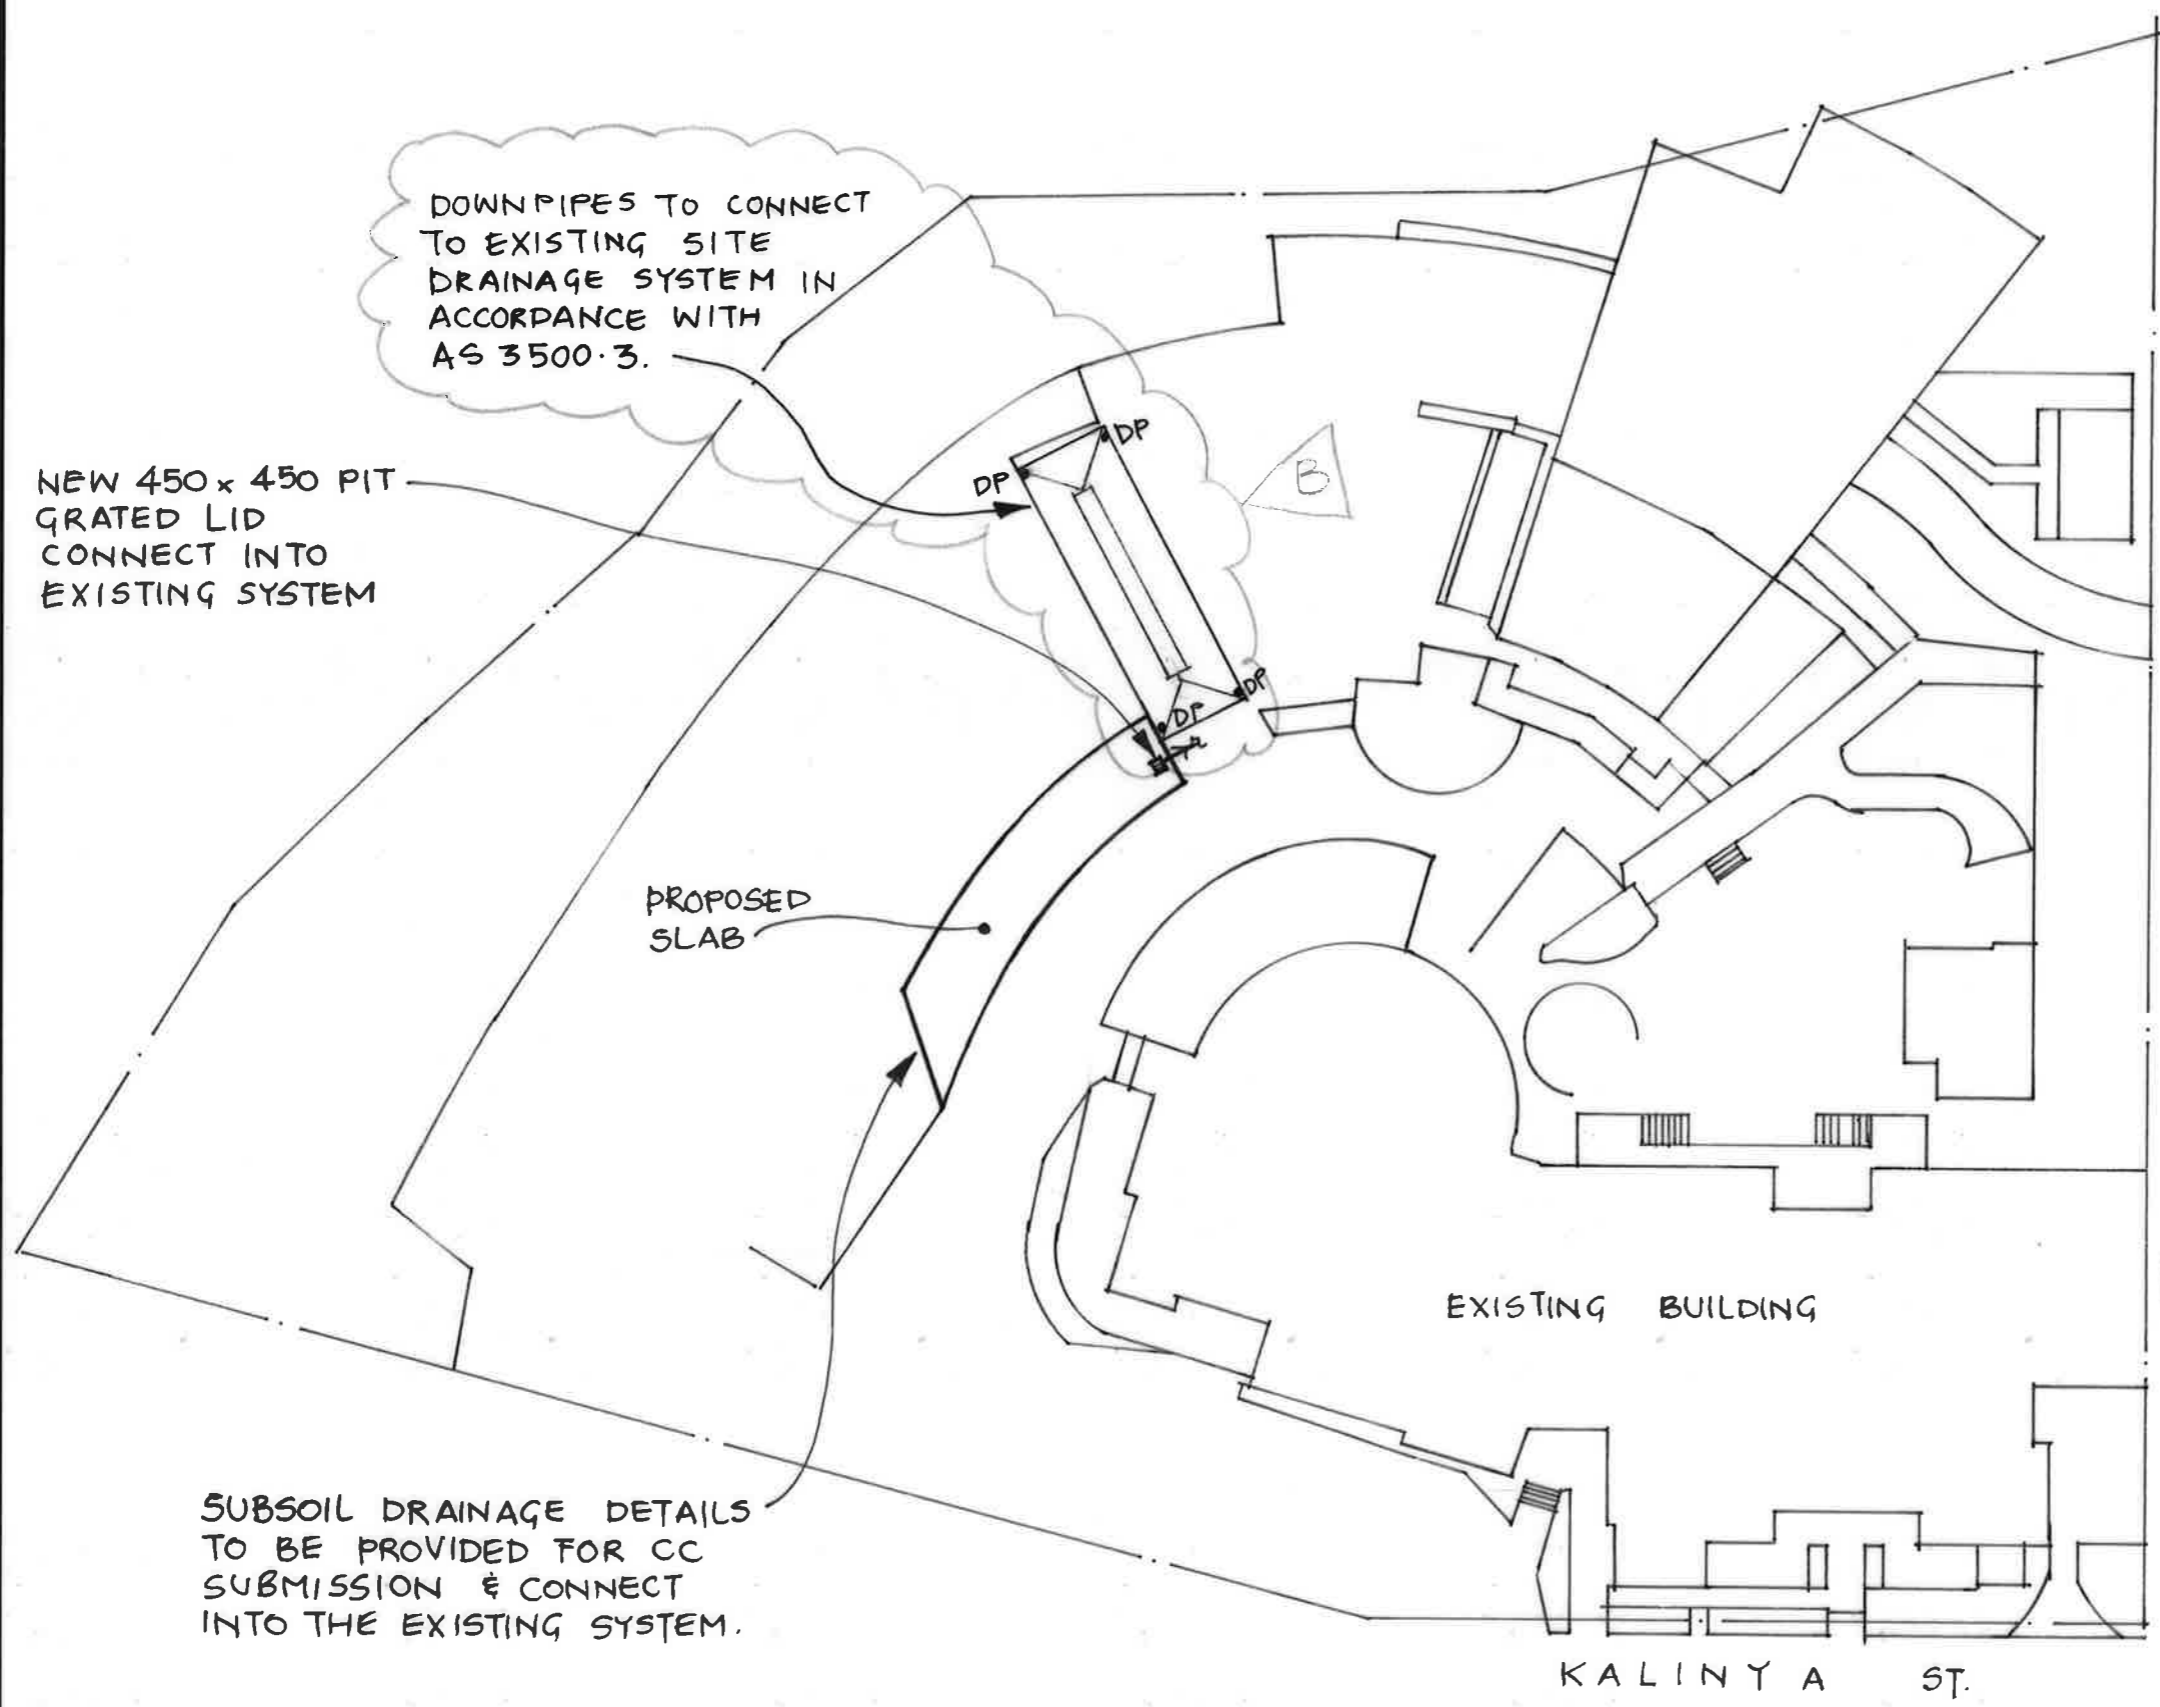


NOTES:

1. ALL DIMENSIONS TO BE VERIFIED ON SITE BY BUILDER BEFORE COMMENCING WITH WORK.
2. FOR GENERAL NOTES REFER TO DRAWING NUMBER: 501.

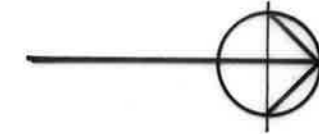

BEFORE CONSTRUCTION, AN EXPERIENCED STORMWATER ENGINEER IS TO INSPECT THE EXISTING STORMWATER SYSTEM & STORMWATER OUTLET & UPGRADE AS REQUIRED IN ACCORDANCE WITH AS3500.3 & COUNCIL'S POLICY.

ALL WORKS ARE TO BE IN ACCORDANCE WITH AS3500.3 & COUNCIL'S POLICY.

ONSITE DETENTION NOT REQUIRED DUE TO CLOSE PROXIMITY TO CRYSTAL BAY.

CONCEPTUAL DESIGN.
NOT FOR CONSTRUCTION.

CONCEPTUAL STORMWATER MANAGEMENT PLAN

IF IN DOUBT ASK

A3

1:500

<p>DOCUMENT CERTIFICATION</p> <p>Date: 9/11/15</p> <p>Stewart McGeady</p> <p>B.E.(Civil), MIEAust, P.Eng (Director Northern Beaches Consulting Engineers)</p>		<p>NORTHERN BEACHES Consulting Engineers P/L.</p> <p>A.C.N. 076 121 616 A.B.N. 24 076 121 616 Suite 207, 30 FISHER ROAD DEE WHY N.S.W. 2099 Ph: (02) 9984 7000 Fax: (02) 9984 7444 e-mail: nb@nbconsulting.com.au web page: www.nbconsulting.com.au</p>		<p>Architect: AKIN CREATIVE</p> <p>Client: MERIVALE</p>		<p>Project: NEWPORT ARMS HOTEL 2 KALINYA ST, NEWPORT</p> <p>Drawing Title: CONCEPTUAL STORMWATER MANAGEMENT PLAN</p>		<p>Date: NOV. '15 Design: M.W. Drawn: LFC</p> <p>Job No: 150629 Drawing No: DOI Rev: B</p>	
18/01/15	B	Seafood Bar Roof Added	LFC						
9/11/15	A	ISSUE FOR D.A.	LFC						
Date:	Rev:	Amendment:	By:						

Northern Beaches Consulting Engineers Pty Ltd.