

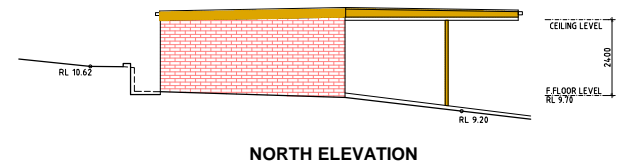



SITE AND SITE ANALYSIS PLAN
SCALE 1:100

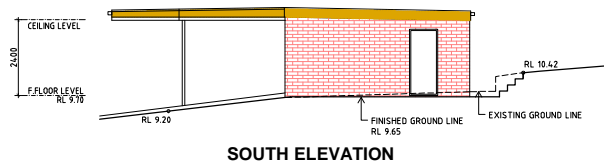

PROJECT ADDRESS:	NOVEMBER, 2018		"HIGH DESIGN" - ABN 51 478 054 183 architectural design and drafting service mobile : fax : 041 3389 036 9981 55 56 E-mail: hd@highdesign.com.au Web: highdesign.com.au	
564 PITTWATER ROAD	DRAWN BY:			CHECKED
NORTH MANLY	B. V.			
CLIENT:	DRAWING No.	ISSUE		
Clayton Stafford	819 18 HD 1-1			

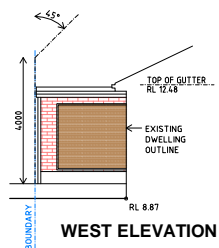

"HIGH DESIGN" - ABN 51 476 054 183
architectural design and drafting service
mobile : 041 3389 036 fax : 9981 55 56
E-mail: hd@highdesign.com.au
Web: highdesign.com.au