


**THIS PLAN IS TO BE READ IN  
CONJUNCTION WITH  
THE CONDITIONS OF DEVELOPMENT  
CONSENT**

**DA2022/0108**

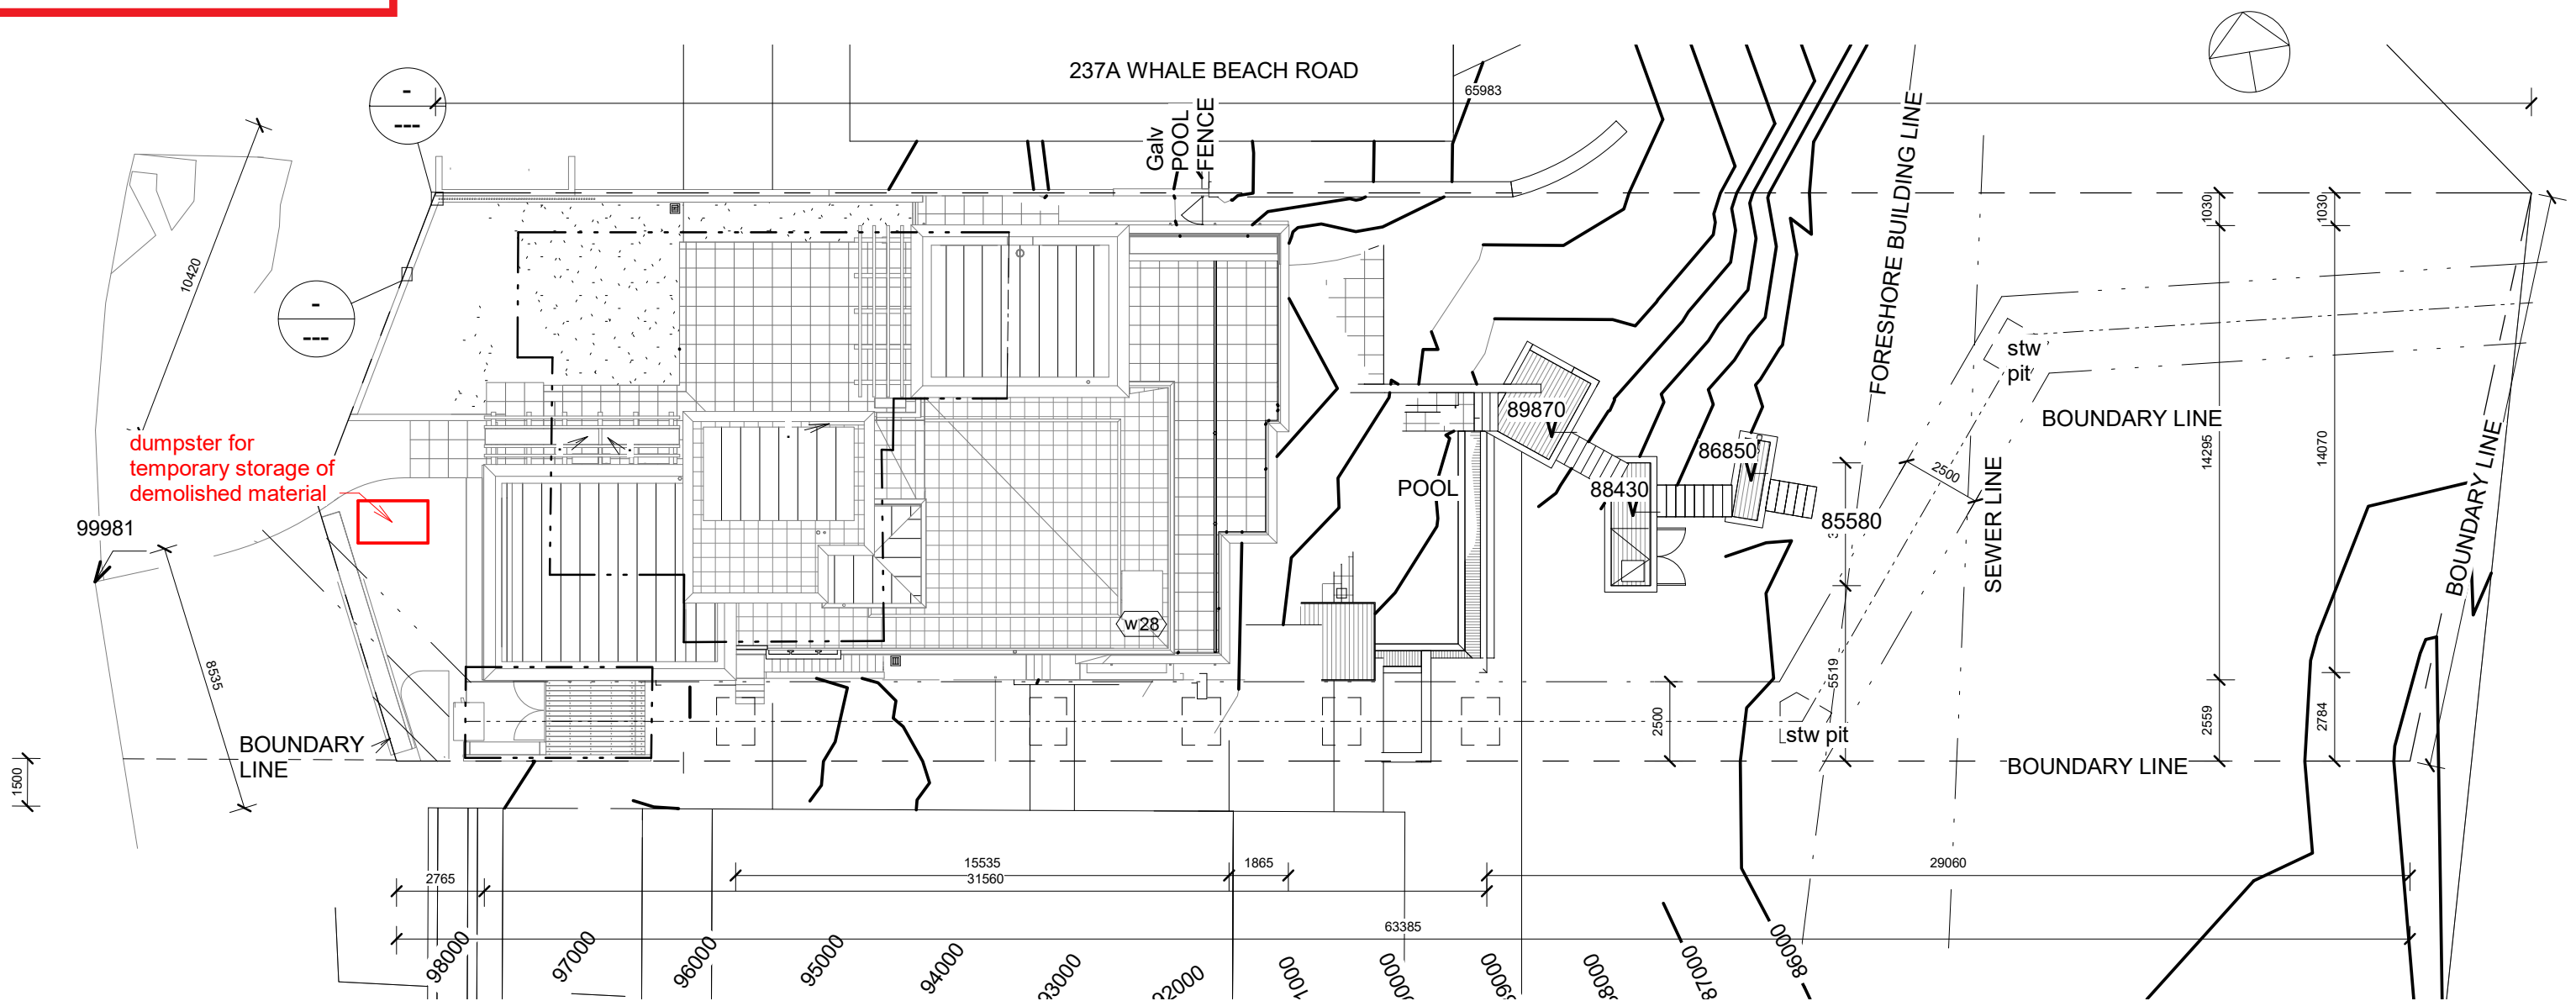

**MICHAEL  
ROBILLIARD  
& ASSOCIATES**


Architects  
64 Goodhope st  
Paddington NSW 2021  
9331 2232  
0431 295 512

Site Plan	457 WD
<b>Grant House Lift</b>	<b>-00</b> November 2021
237 WHALE BEACH ROAD WHALE BEACH NSW	

Copyright © This Drawing remains the property of Michael Robilliard & Associates Pty Ltd and may not be repeated without written consent. DO NOT SCALE from drawing. All dimensions are in millimetres and are to be checked on site prior to construction.

**THIS PLAN IS TO BE READ IN  
CONJUNCTION WITH  
THE CONDITIONS OF DEVELOPMENT  
CONSENT**

DA2022/0108

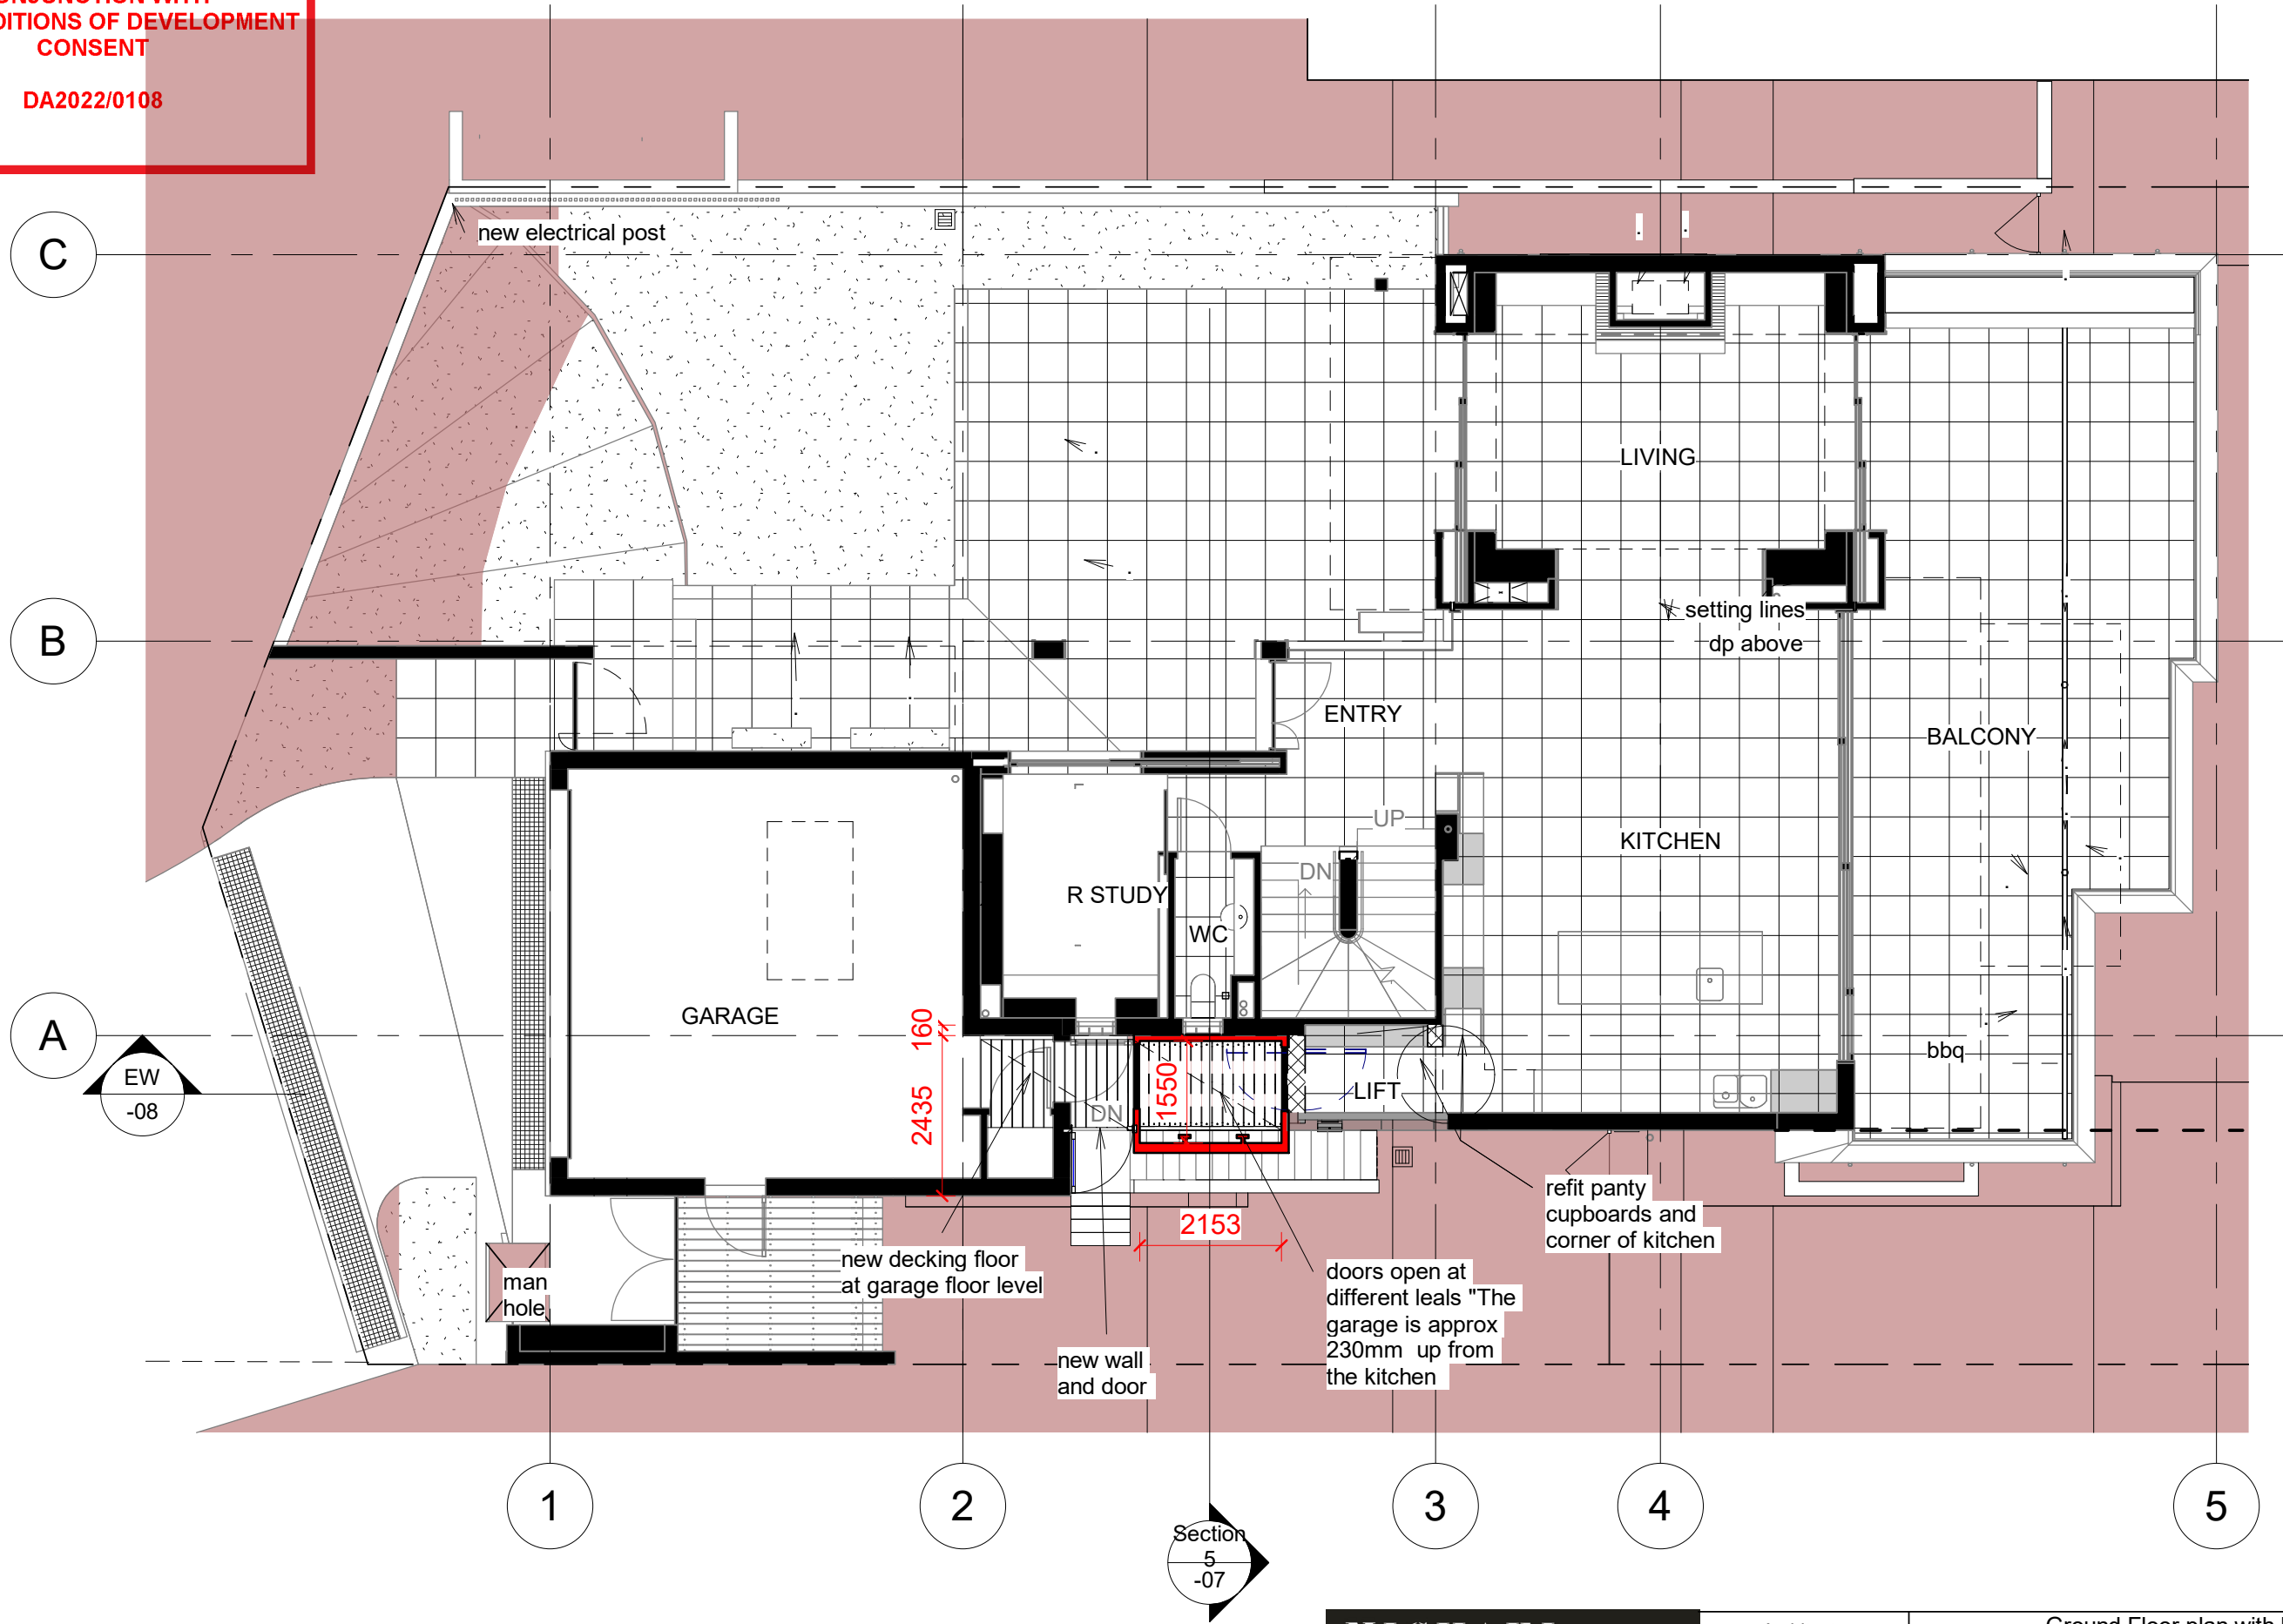

Section  
5  
-07

**MICHAEL  
ROBILLIARD  
& ASSOCIATES**


Architects  
64 Goodhope st  
Paddington NSW 2021  
9331 2232  
0431 295 512

Ground Floor plan with lift		457WD
<b>Grant House Lift</b>		<b>-01</b>
237 WHALE BEACH ROAD WHALE BEACH NSW		November 2021

**THIS PLAN IS TO BE READ IN  
CONJUNCTION WITH  
THE CONDITIONS OF DEVELOPMENT  
CONSENT**

**DA2022/0108**

Section  
5  
-07

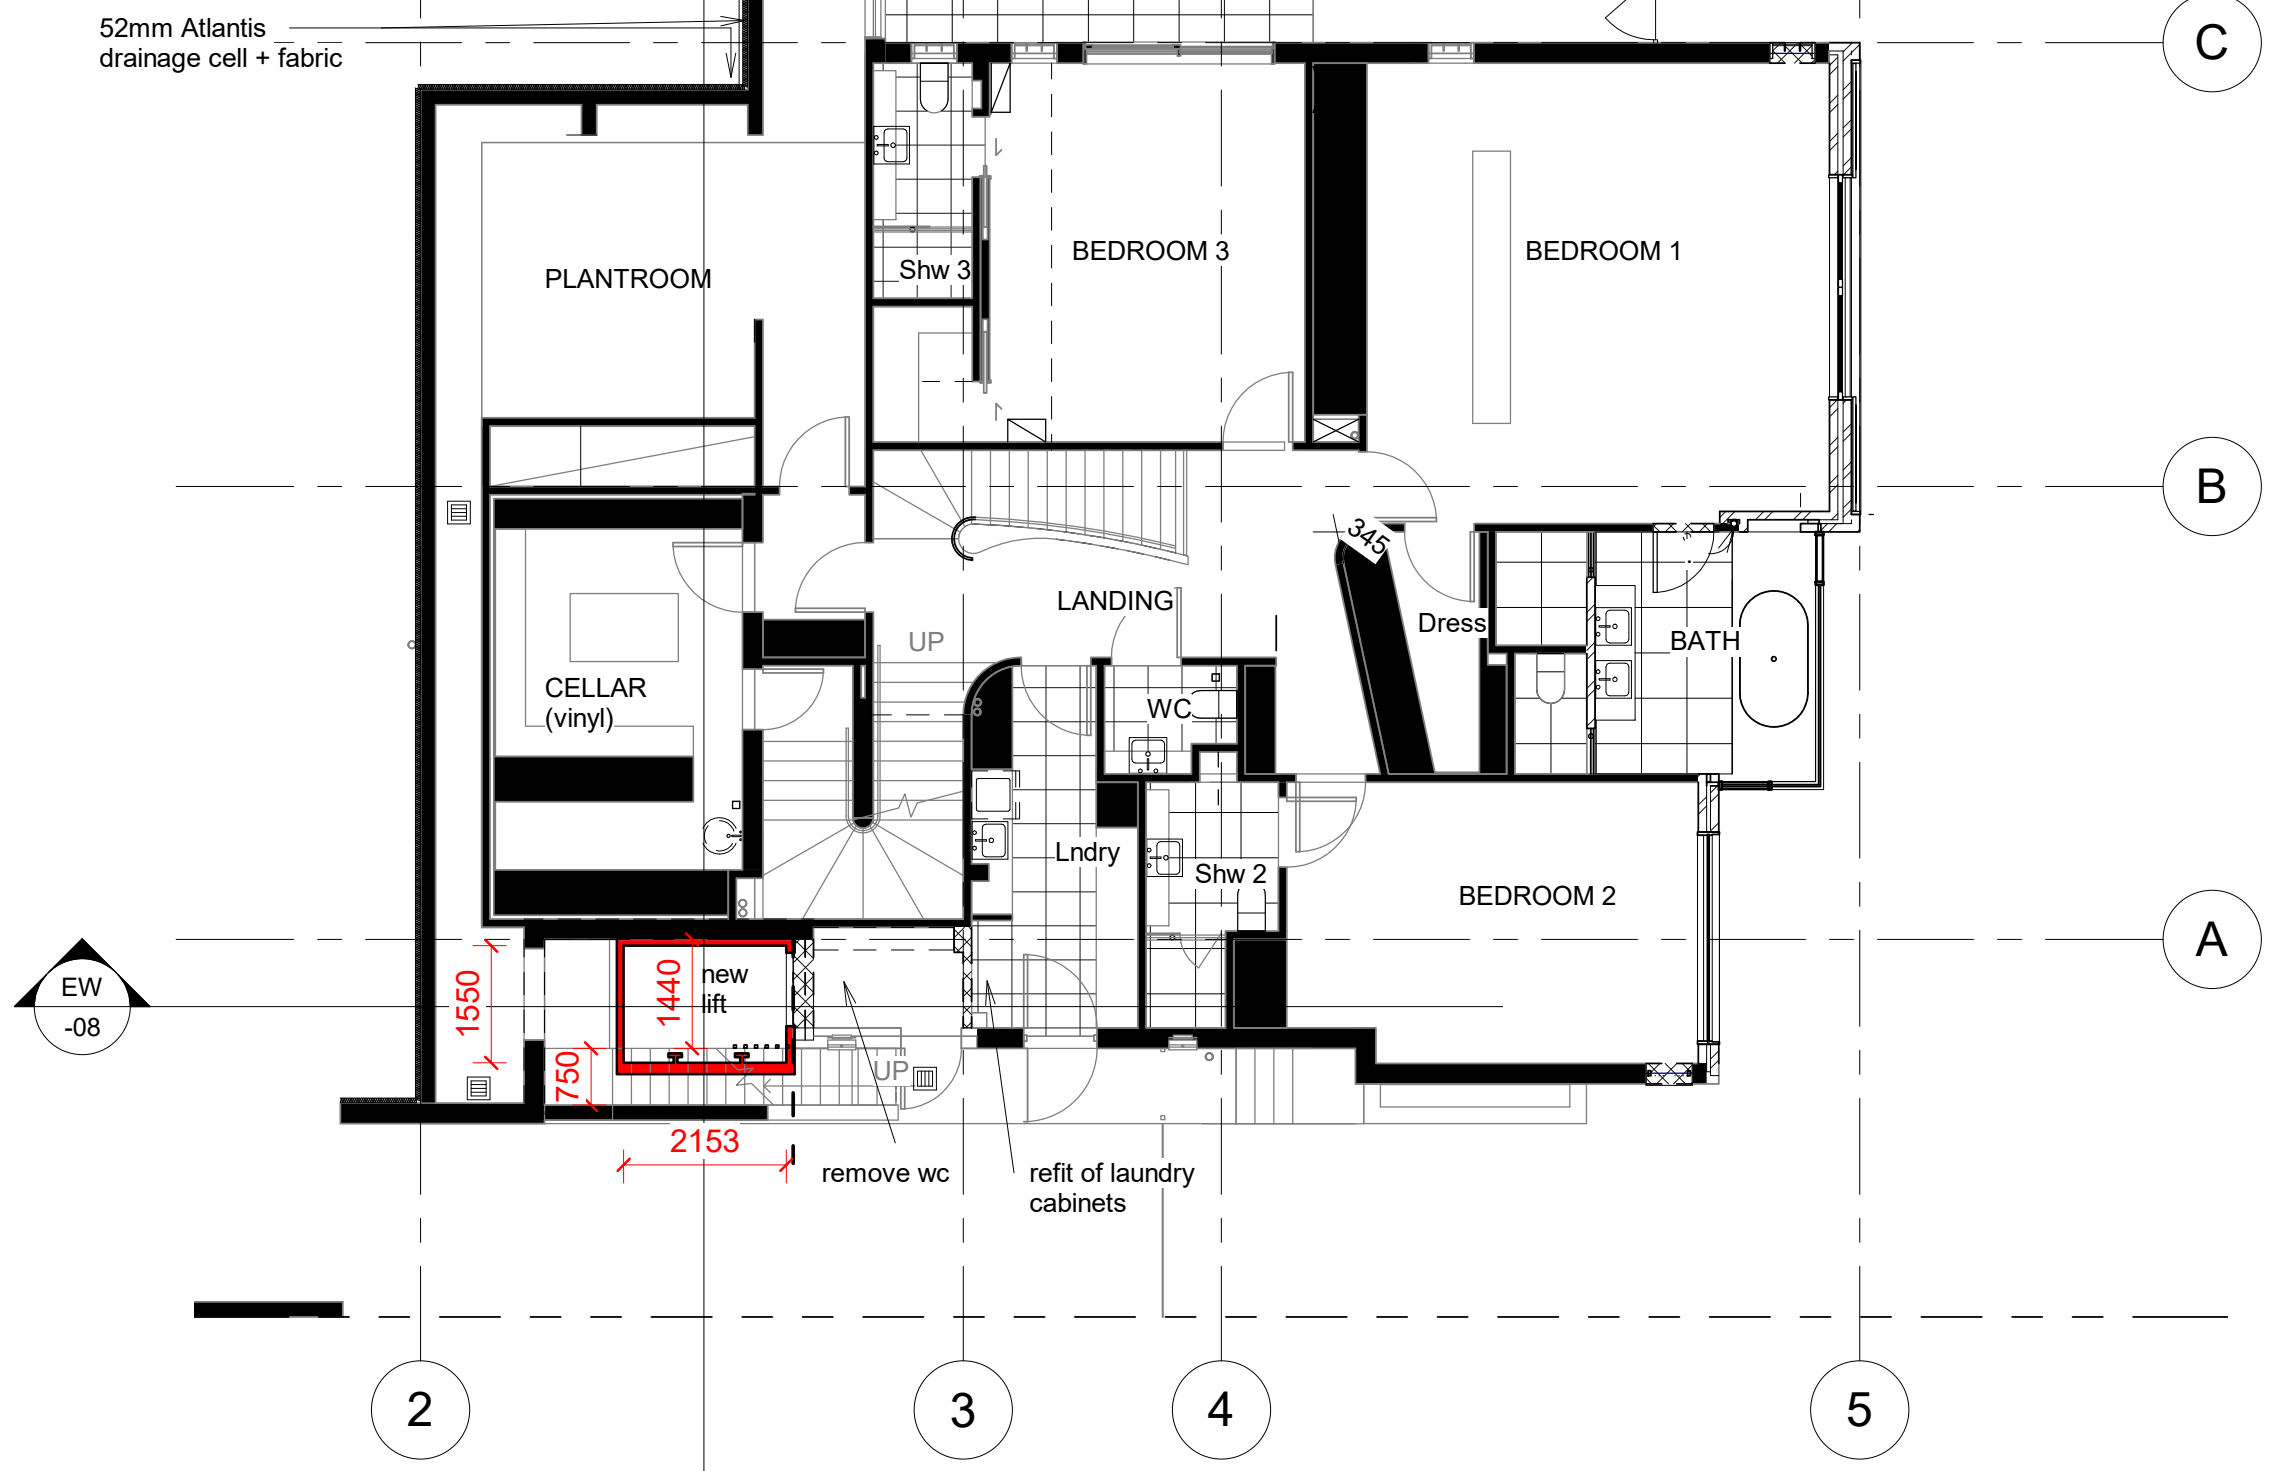

**MICHAEL  
ROBILLIARD  
& ASSOCIATES**


Architects  
64 Goodhope st  
Paddington NSW 2021  
9331 2232  
0431 295 512

Lower Ground Floor with lift	457WD
<b>Grant House Lift</b>	<b>-02</b> November
237 WHALE BEACH ROAD WHALE BEACH NSW	2021

Copyright © This Drawing remains the property of Michael Robilliard & Associates Pty Ltd and may not be repeated without written consent. DO NOT SCALE from drawing. All dimensions are in millimetres and are to be checked on site prior to construction.

**THIS PLAN IS TO BE READ IN  
CONJUNCTION WITH  
THE CONDITIONS OF DEVELOPMENT  
CONSENT**

DA2022/0108

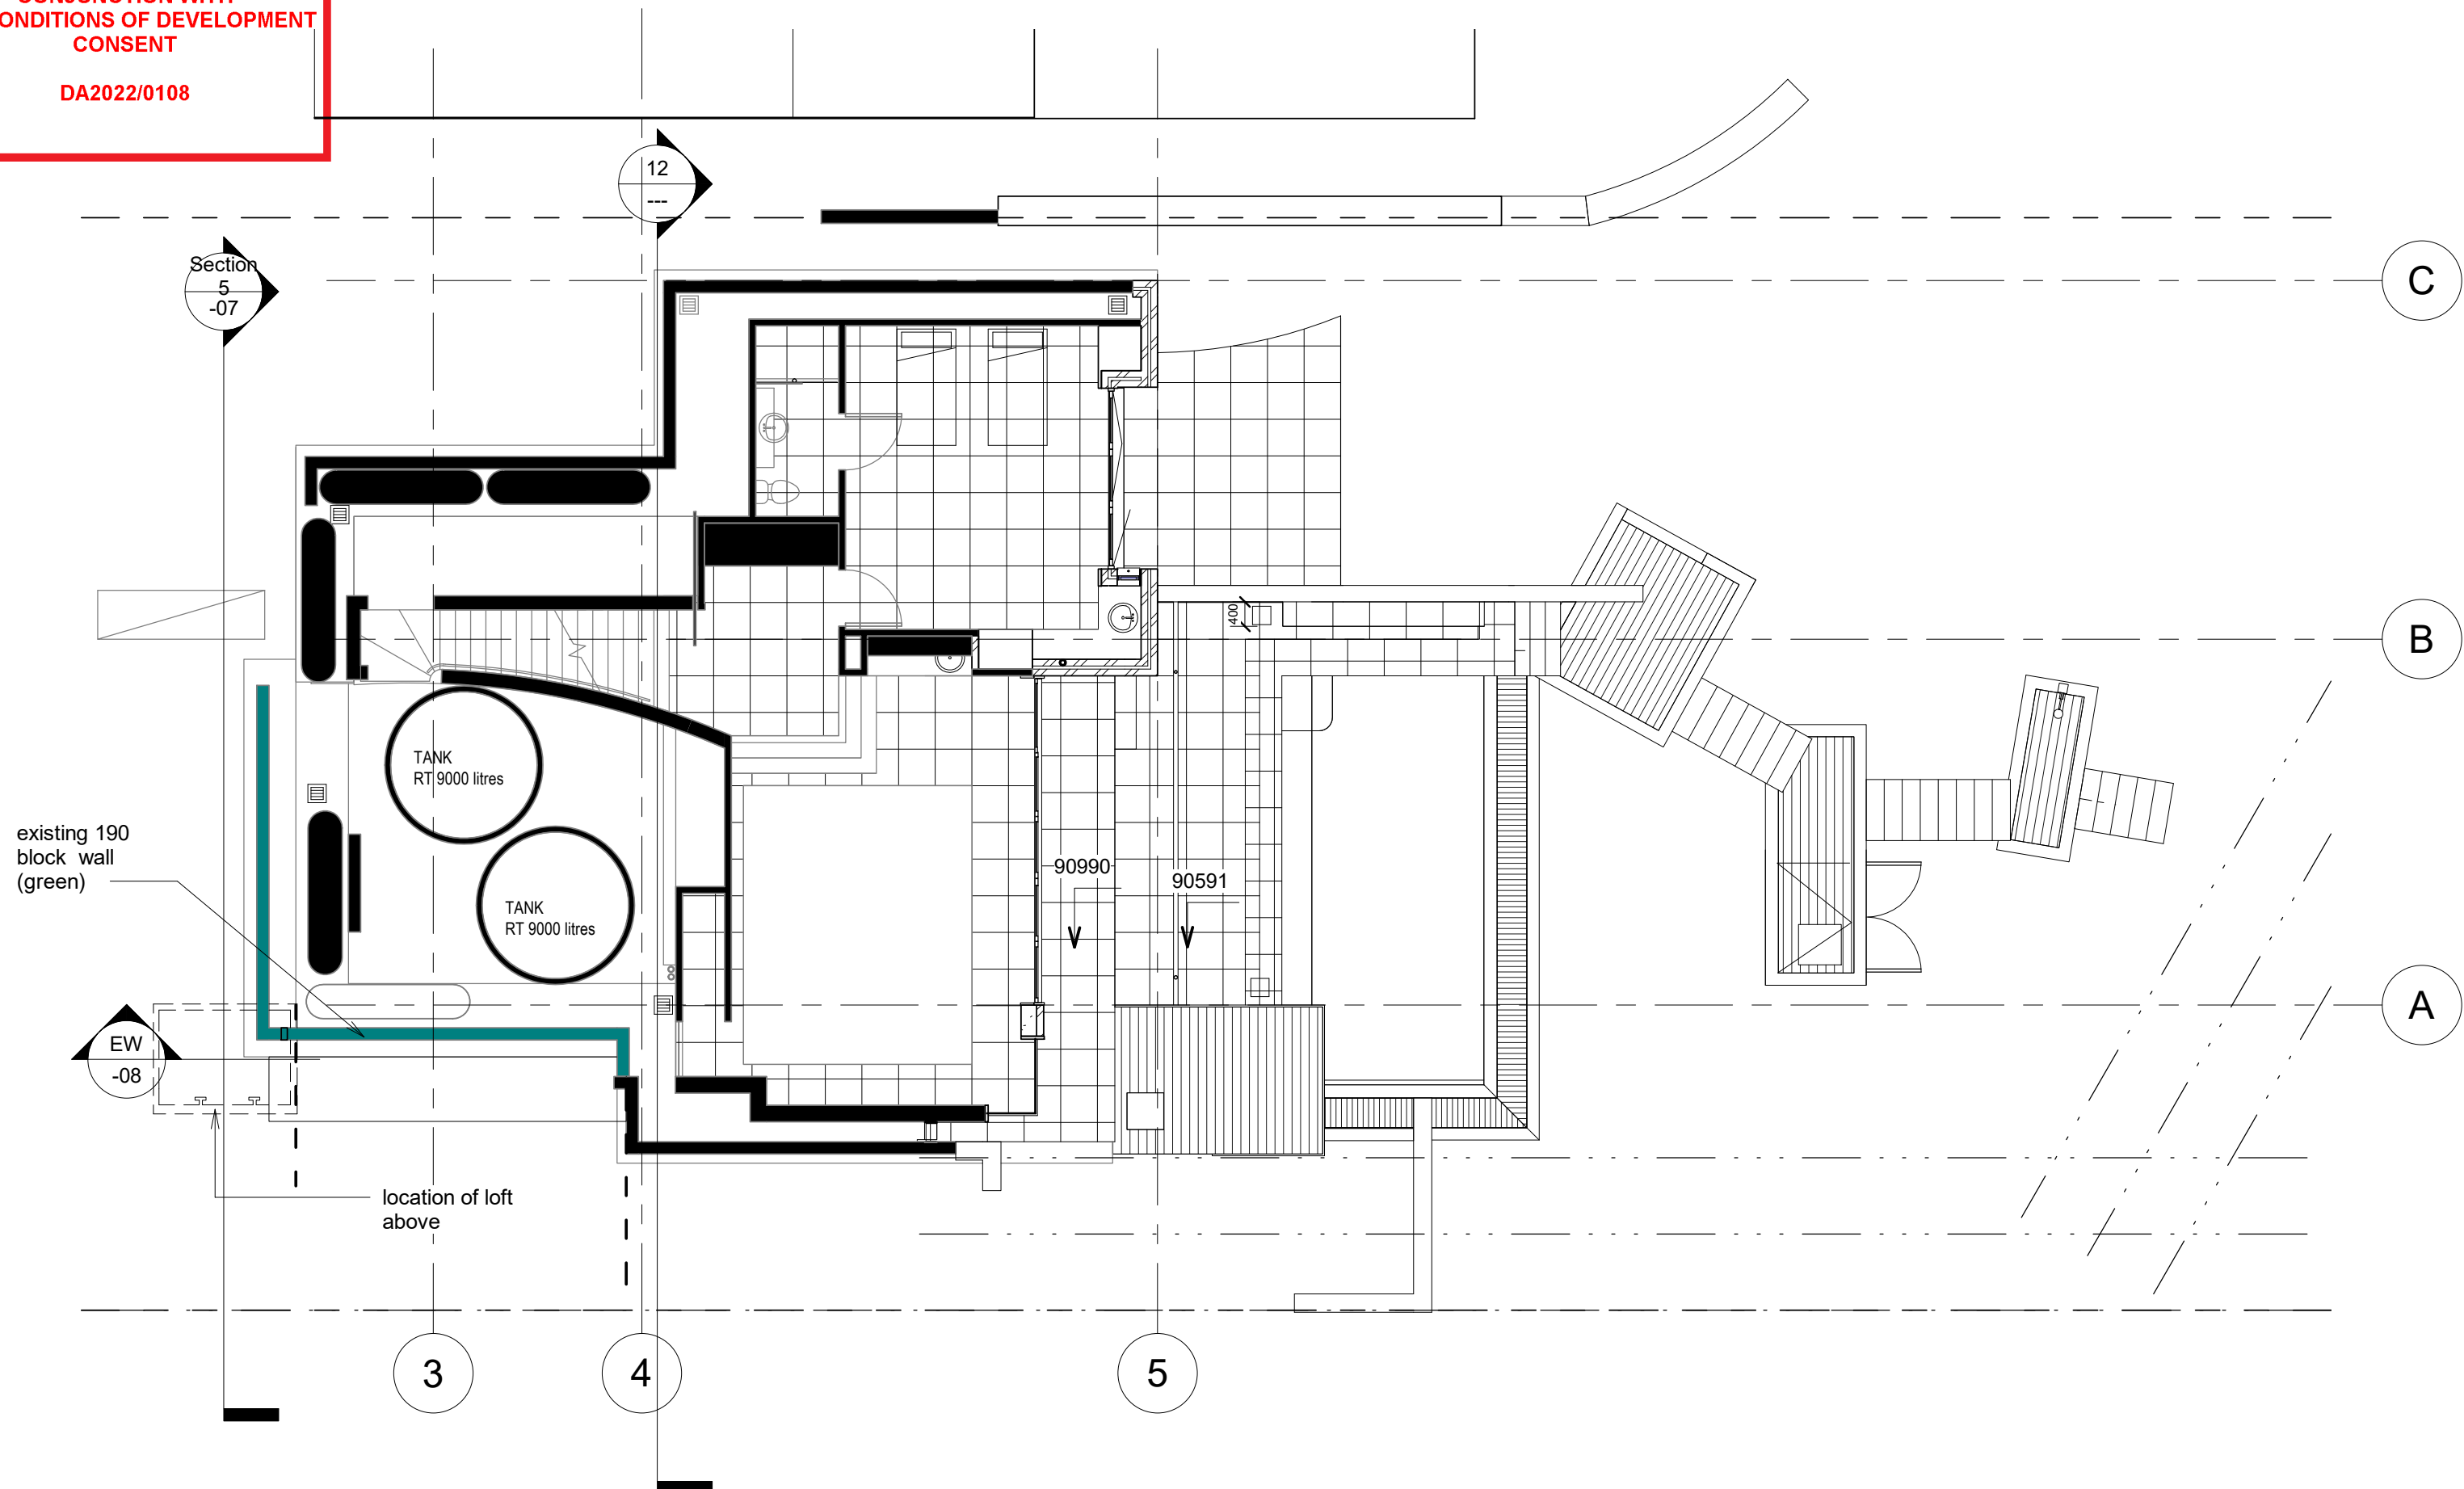

**MICHAEL  
ROBILLIARD  
& ASSOCIATES**


Architects  
64 Goodhope st  
Paddington NSW 2021  
9331 2232  
0431 295 512

Pool Level with lift	457WD
<b>Grant House Lift</b>	<b>-03</b> November 2021
237 WHALE BEACH ROAD WHALE BEACH NSW	

Copyright © This Drawing remains the property of Michael Robilliard & Associates Pty Ltd and may not be repeated without written consent. DO NOT SCALE from drawing. All dimensions are in millimetres and are to be checked on site prior to construction.

**THIS PLAN IS TO BE READ IN  
CONJUNCTION WITH  
THE CONDITIONS OF DEVELOPMENT  
CONSENT**


DA2022/0108

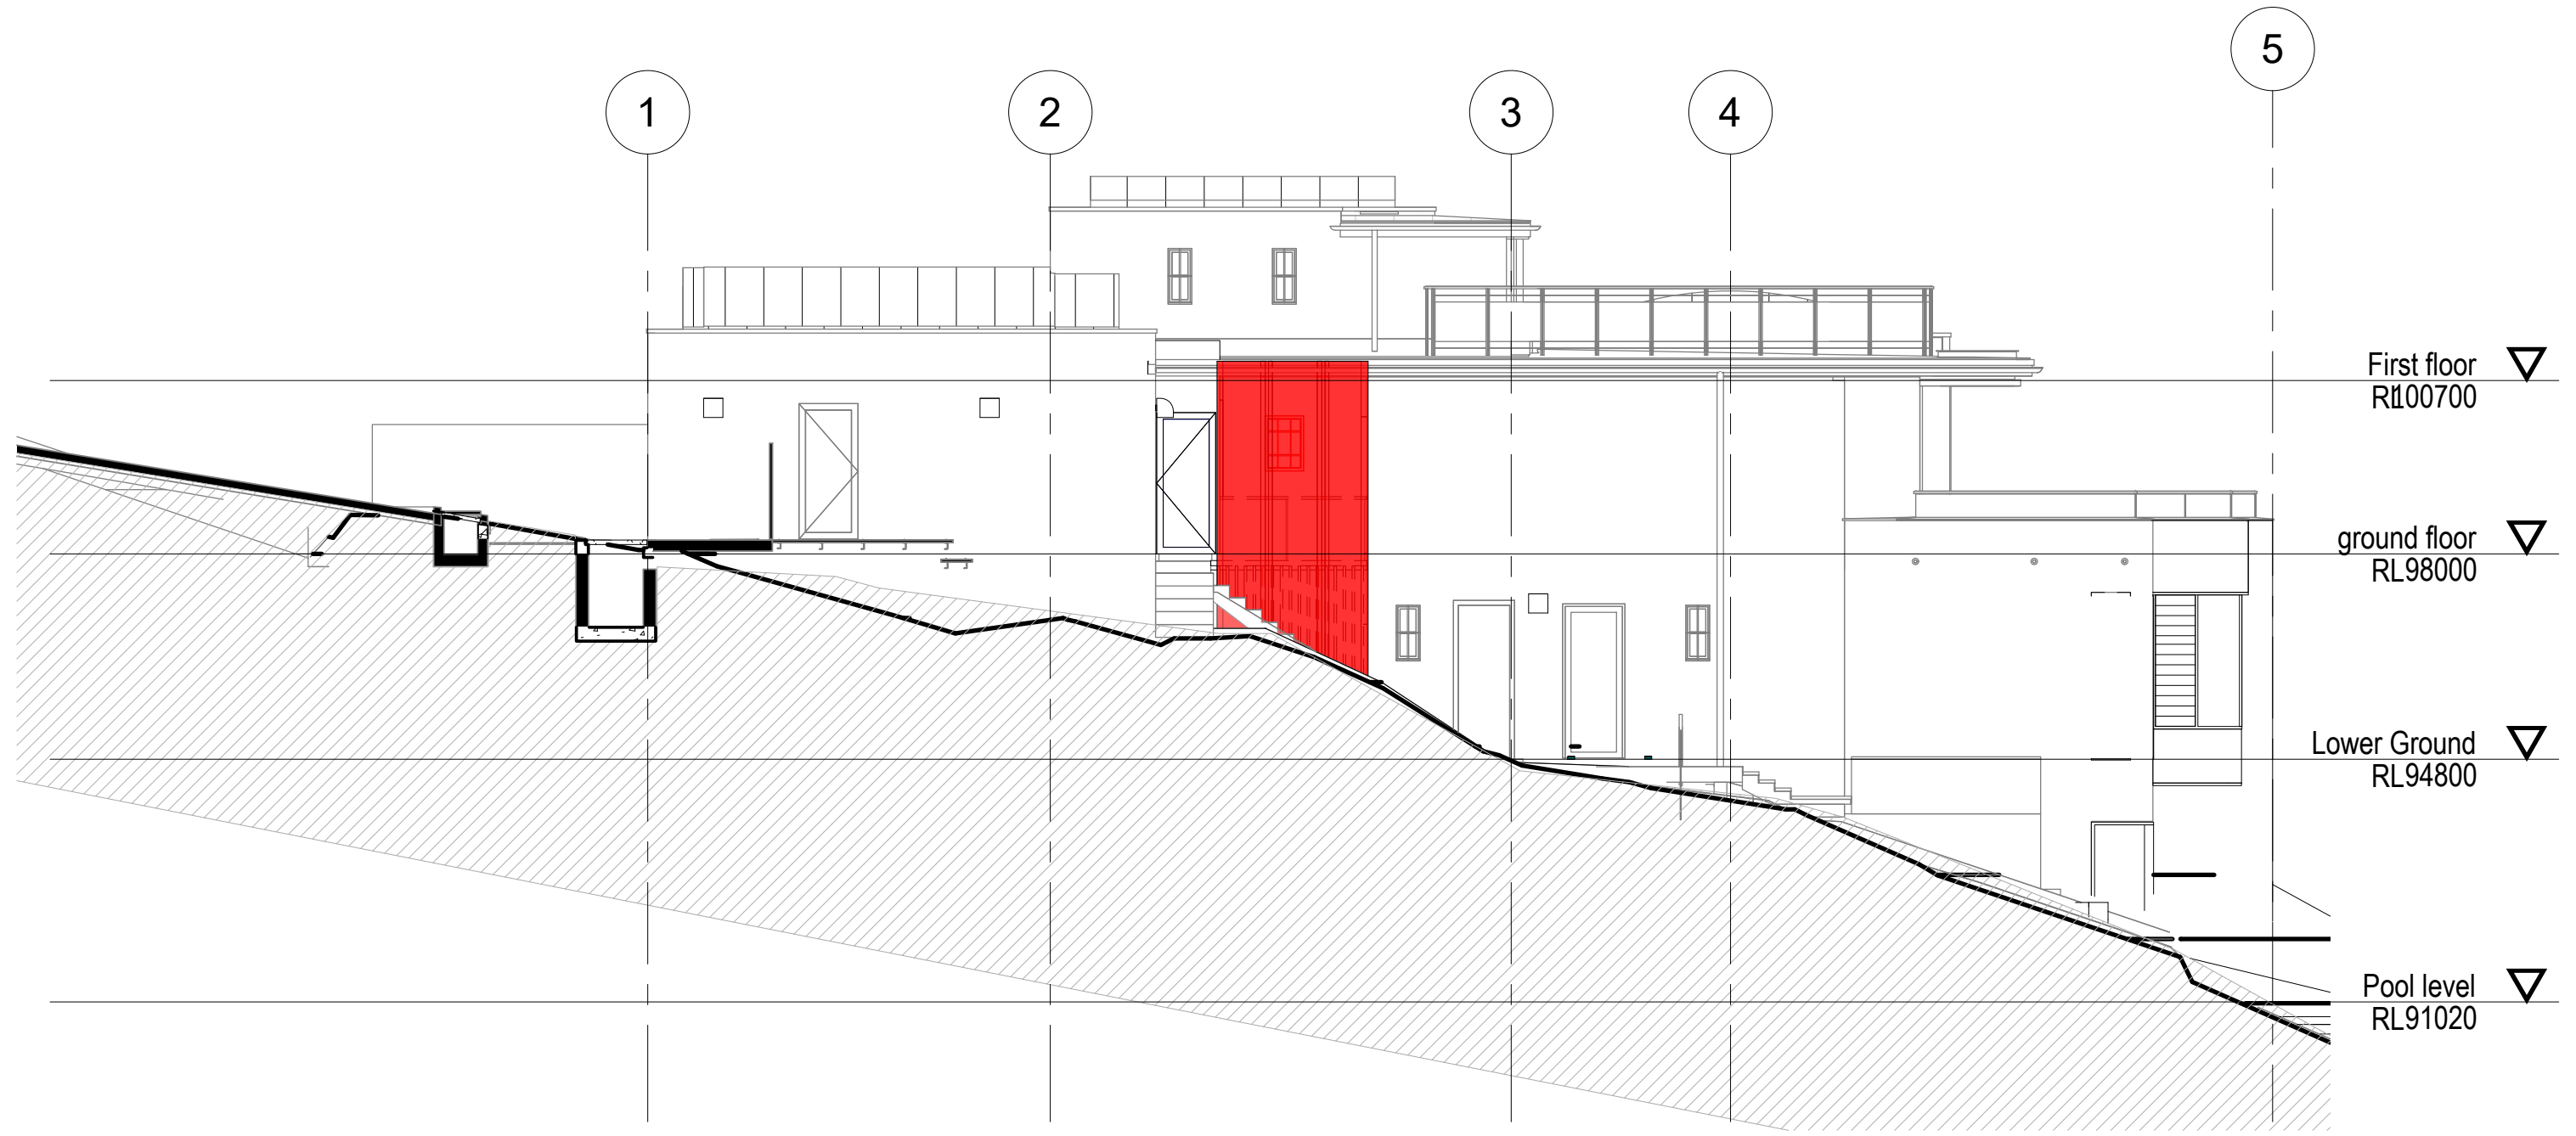


**MICHAEL  
ROBILLIARD  
& ASSOCIATES**

Architects  
64 Goodhope st  
Paddington NSW 2021  
9331 2232  
0431 295 512

South Elevation With Lift	457 WD
<b>Grant House Lift</b>	<b>-04</b> November
237 WHALE BEACH ROAD WHALE BEACH NSW	2021

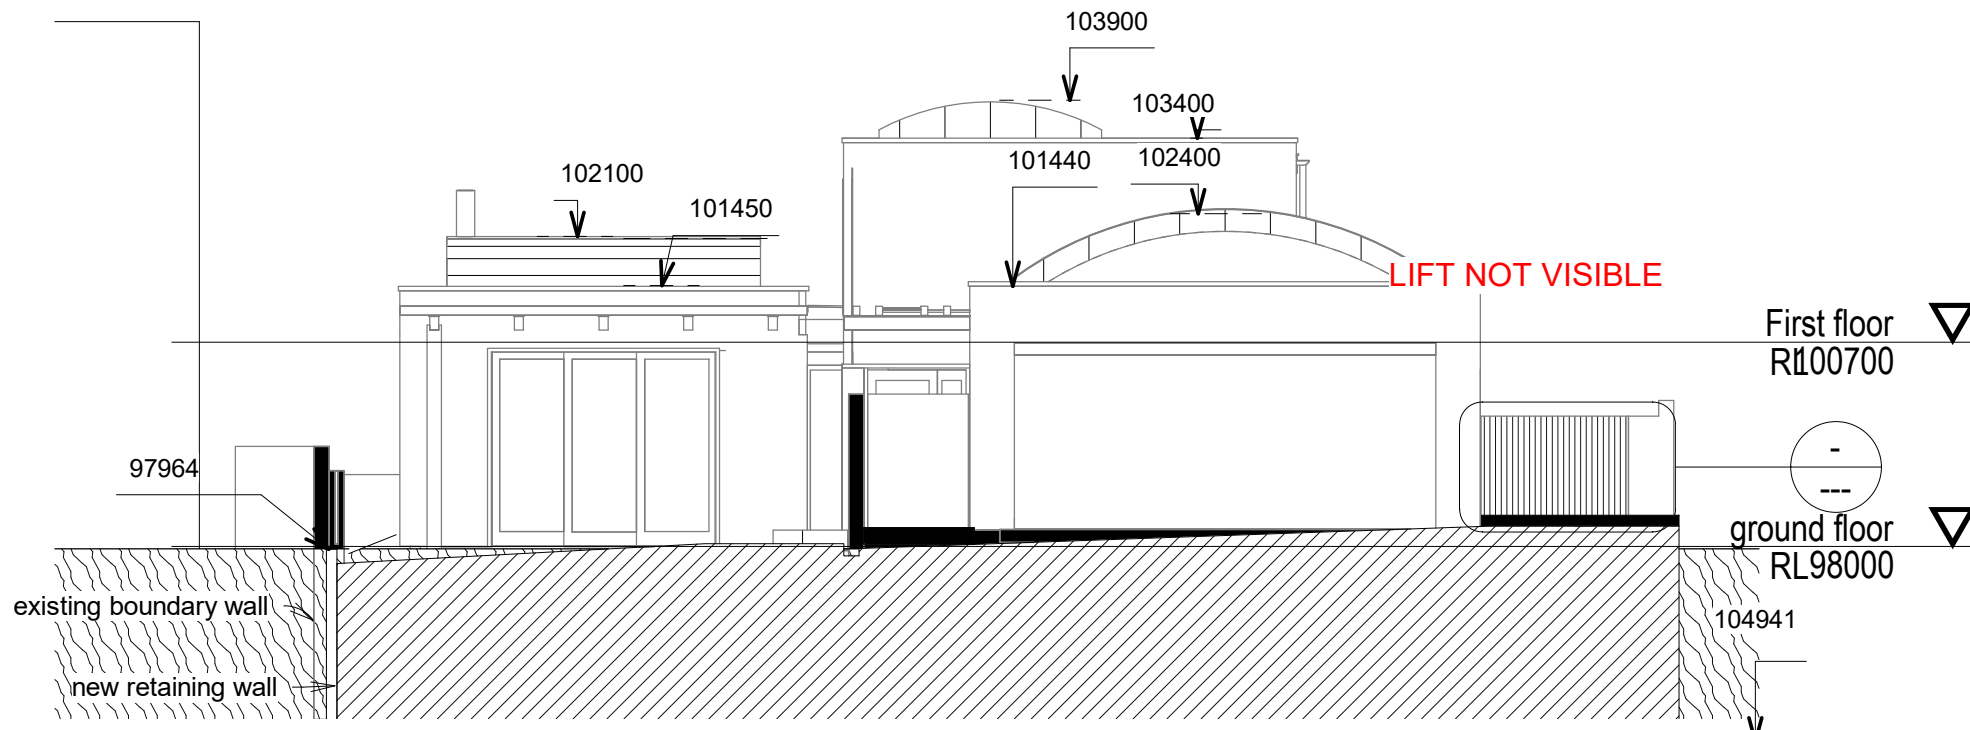

**WEST  
ELEVATION**

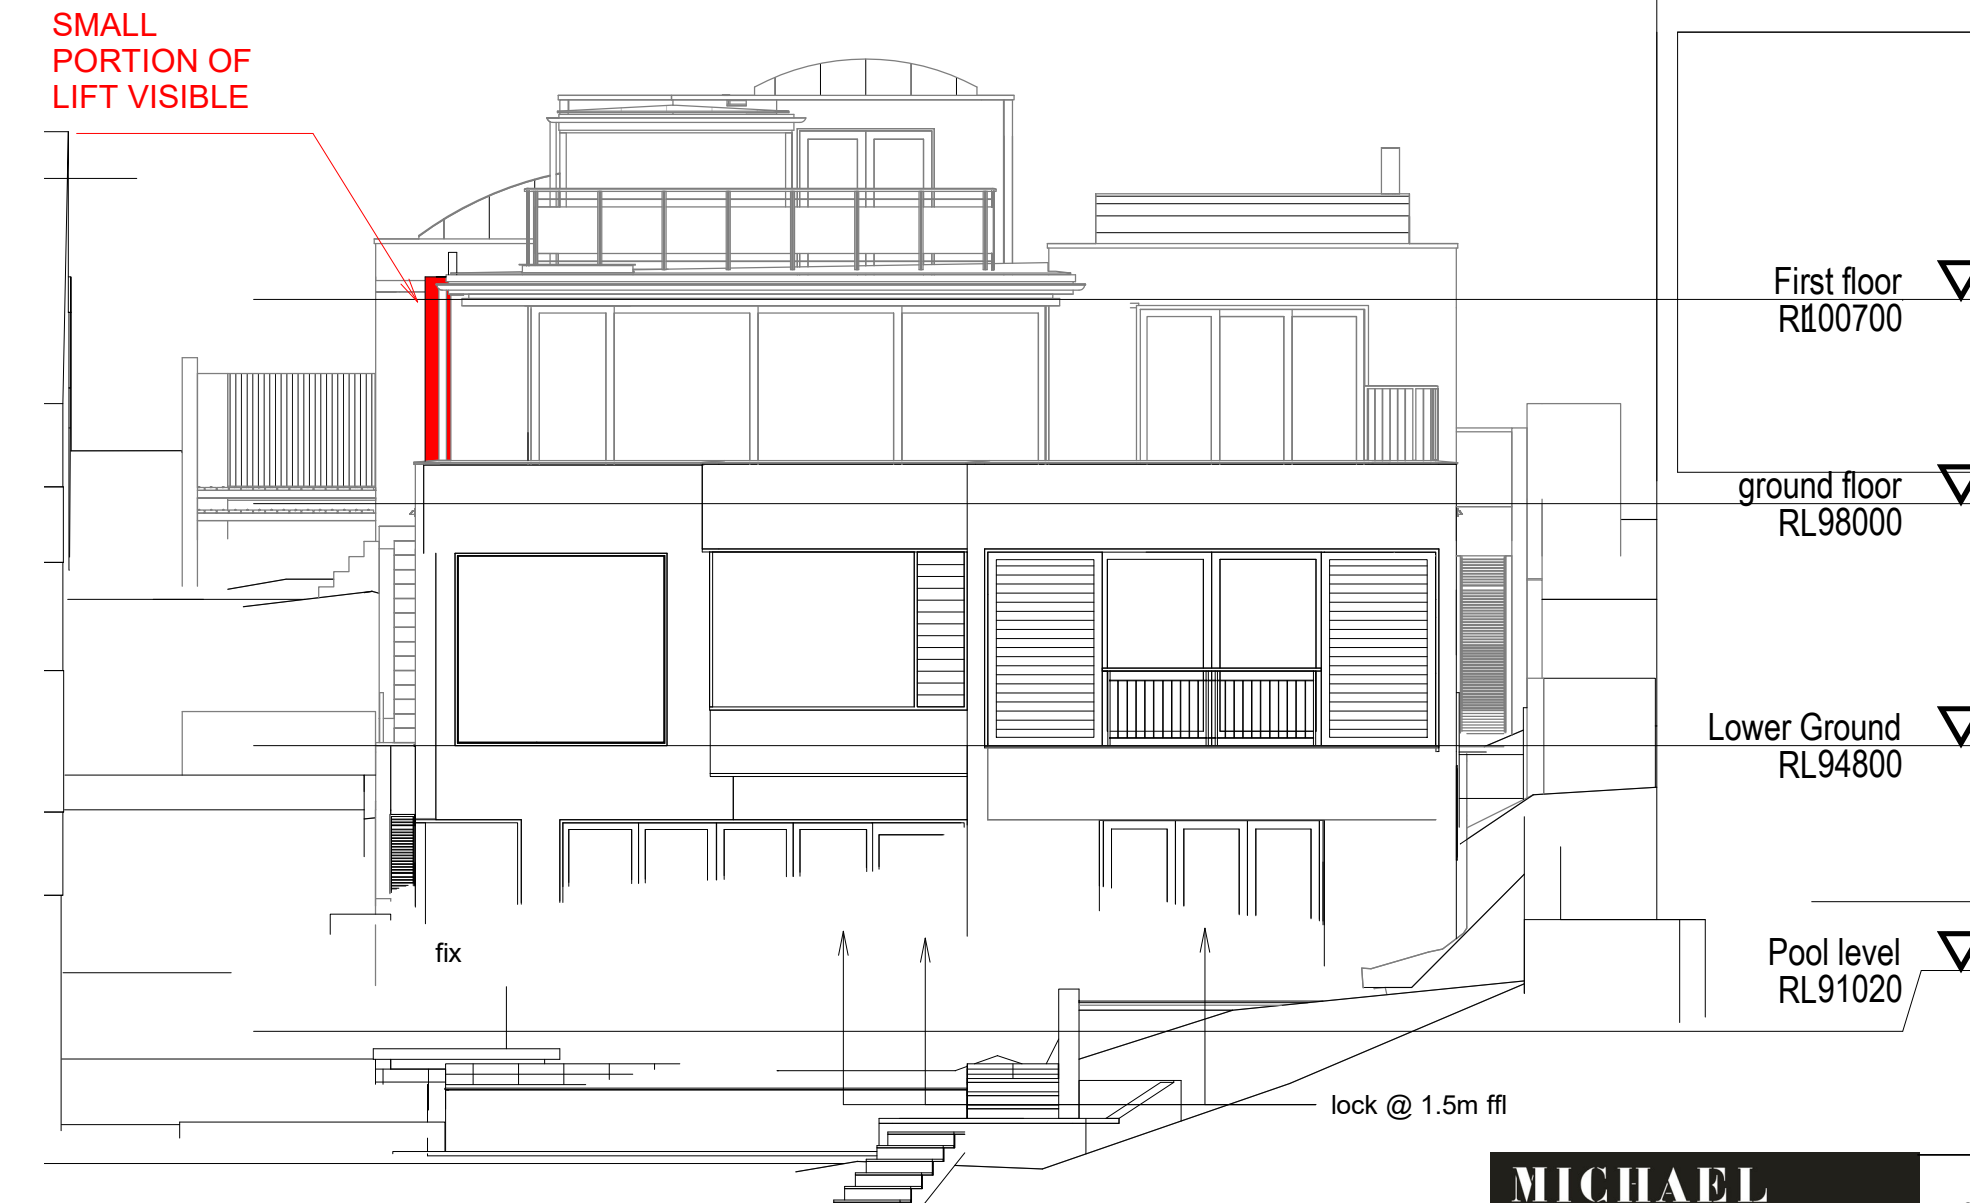

**EAST  
ELEVATION**



**MICHAEL  
ROBILLIARD  
& ASSOCIATES**

Architects  
64 Goodhope st  
Paddington NSW 2021  
9331 2232  
0431 295 512

East and Elevations		457WD
<b>Grant House Lift</b>		<b>-06</b>
237 WHALE BEACH ROAD WHALE BEACH NSW		November 2021

**THIS PLAN IS TO BE READ IN  
CONJUNCTION WITH  
THE CONDITIONS OF DEVELOPMENT  
CONSENT**

**DA2022/0108**

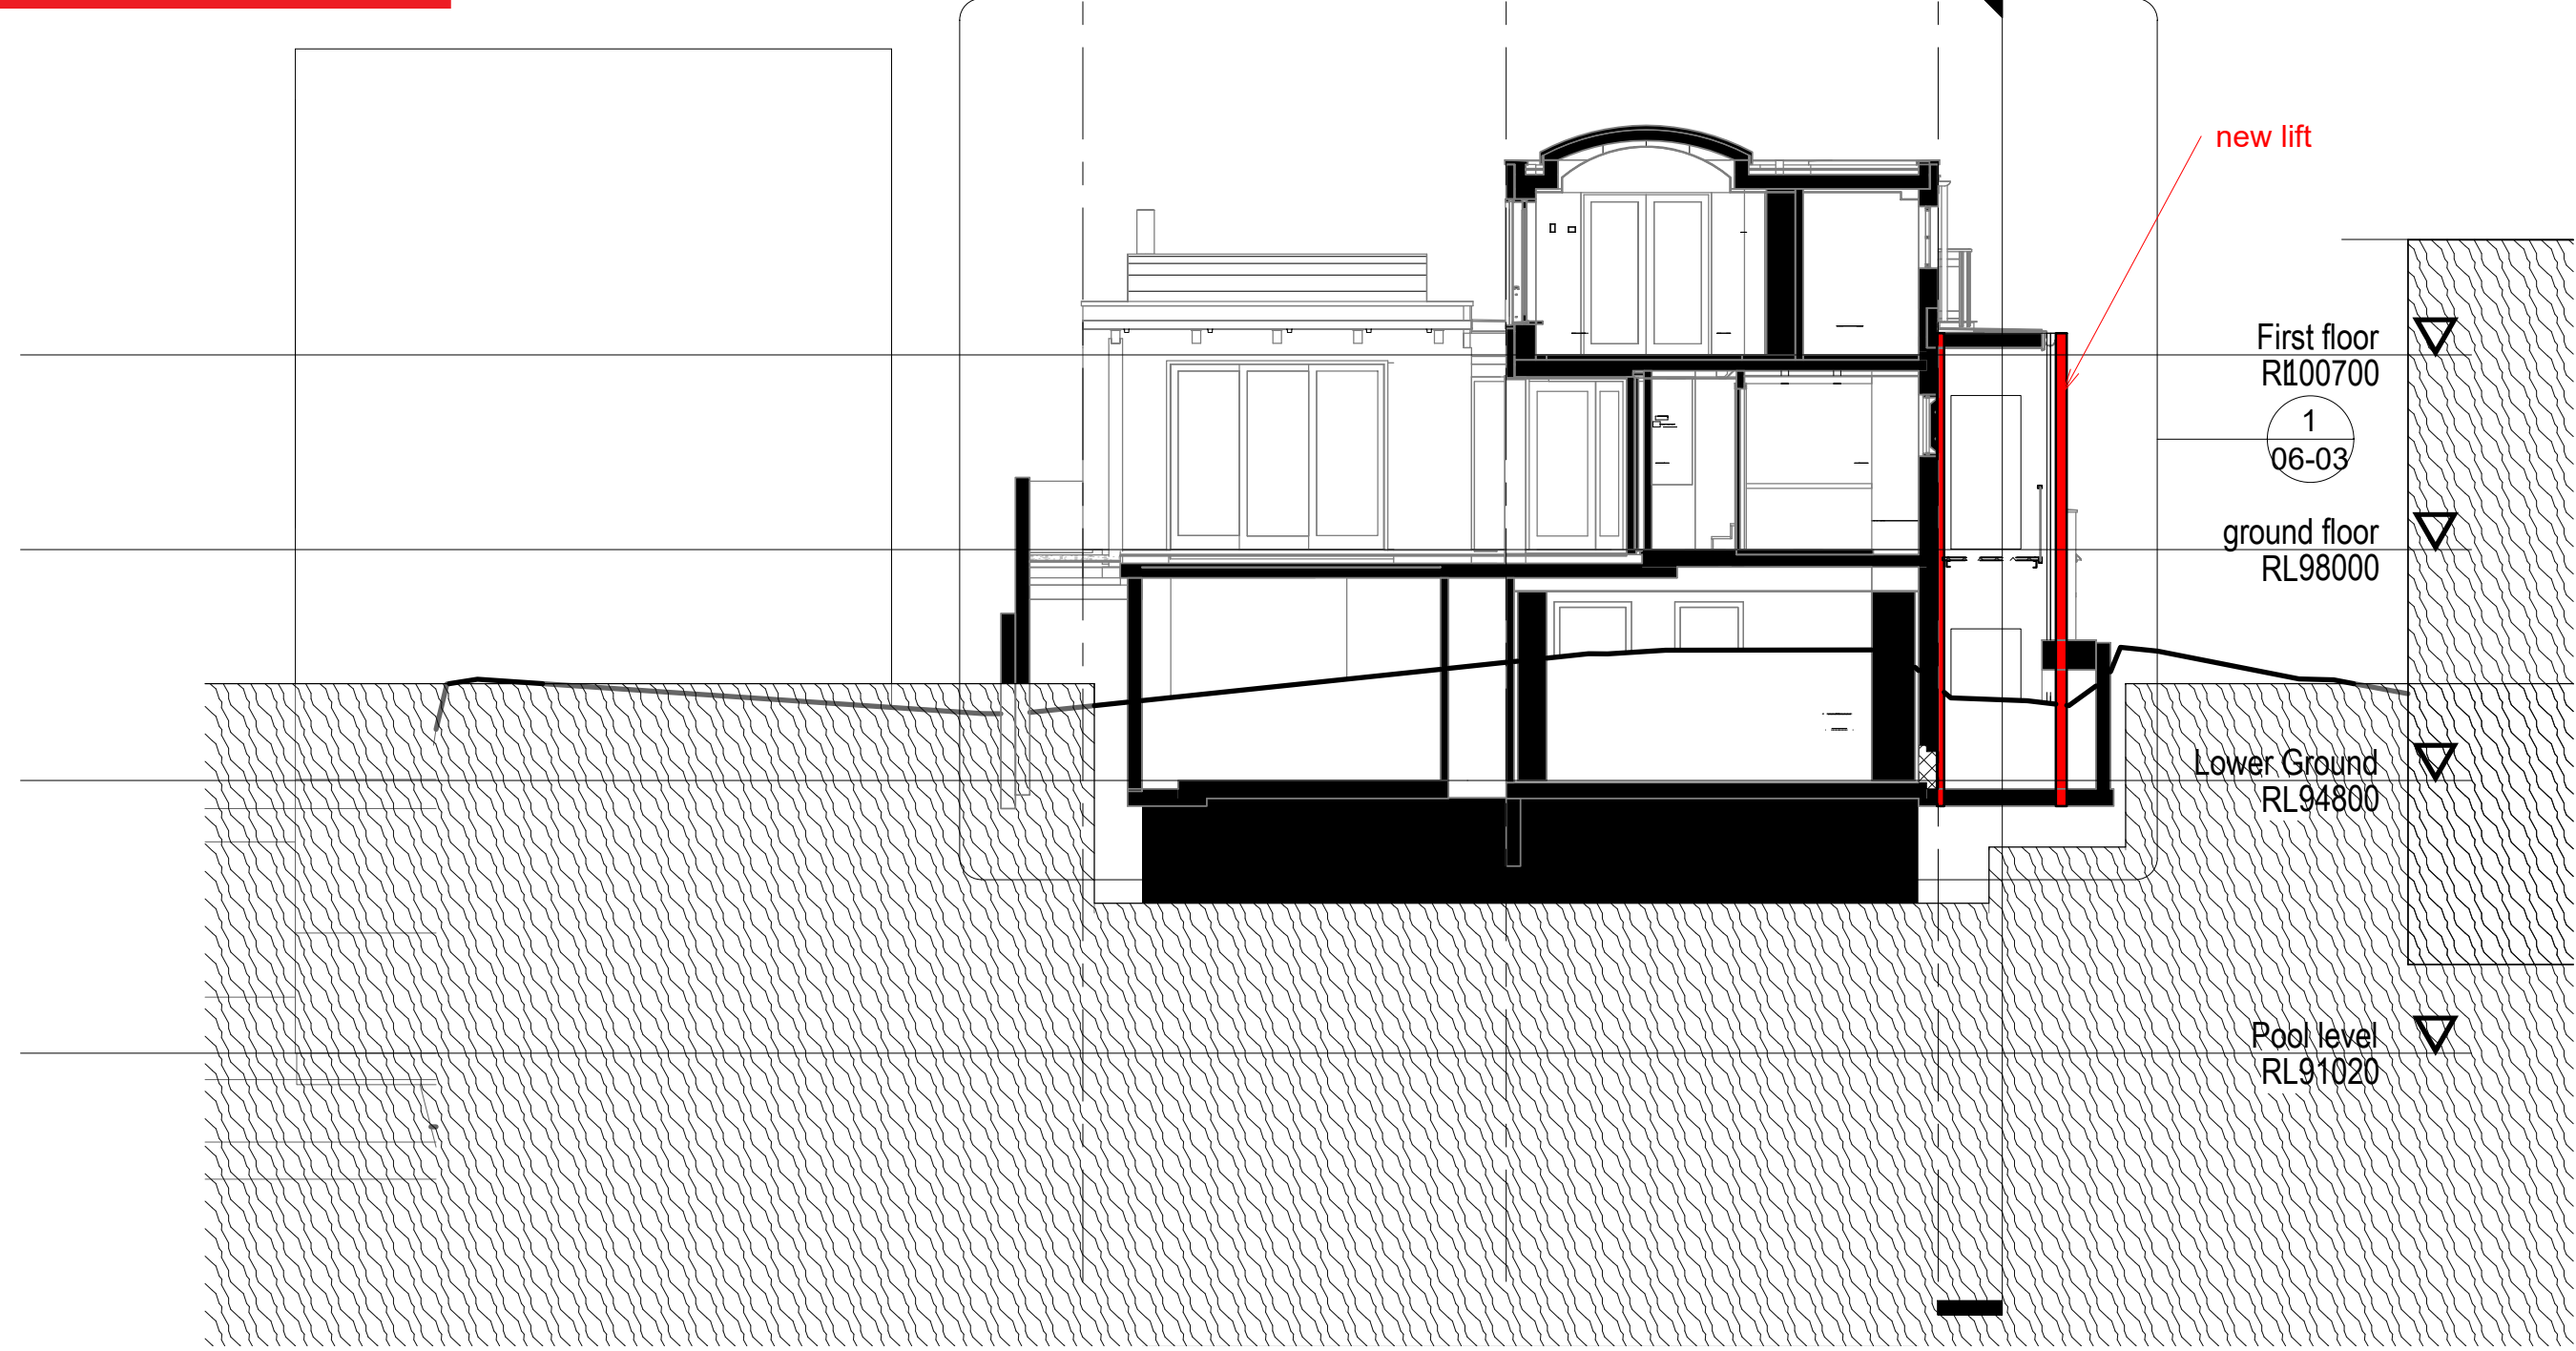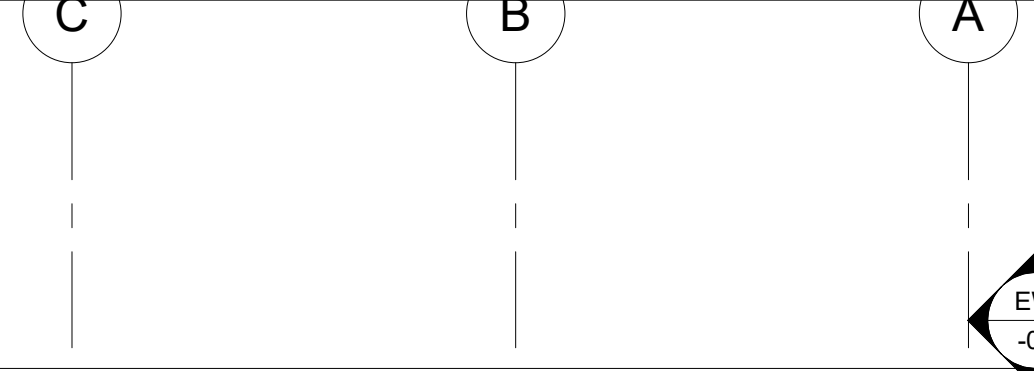

new lift

First floor  
RL100700

1  
06-03

ground floor  
RL98000

Lower Ground  
RL94800

Pool level  
RL91020

**MICHAEL  
ROBILLIARD  
& ASSOCIATES**


Architects  
64 Goodhope st  
Paddington NSW 2021  
9331 2232  
0431 295 512

Sections	457WD
<b>Grant House Lift</b>	<b>-07</b> November 2021
237 WHALE BEACH ROAD WHALE BEACH NSW	



**THIS PLAN IS TO BE READ IN  
CONJUNCTION WITH  
THE CONDITIONS OF DEVELOPMENT  
CONSENT**

DA2022/0108

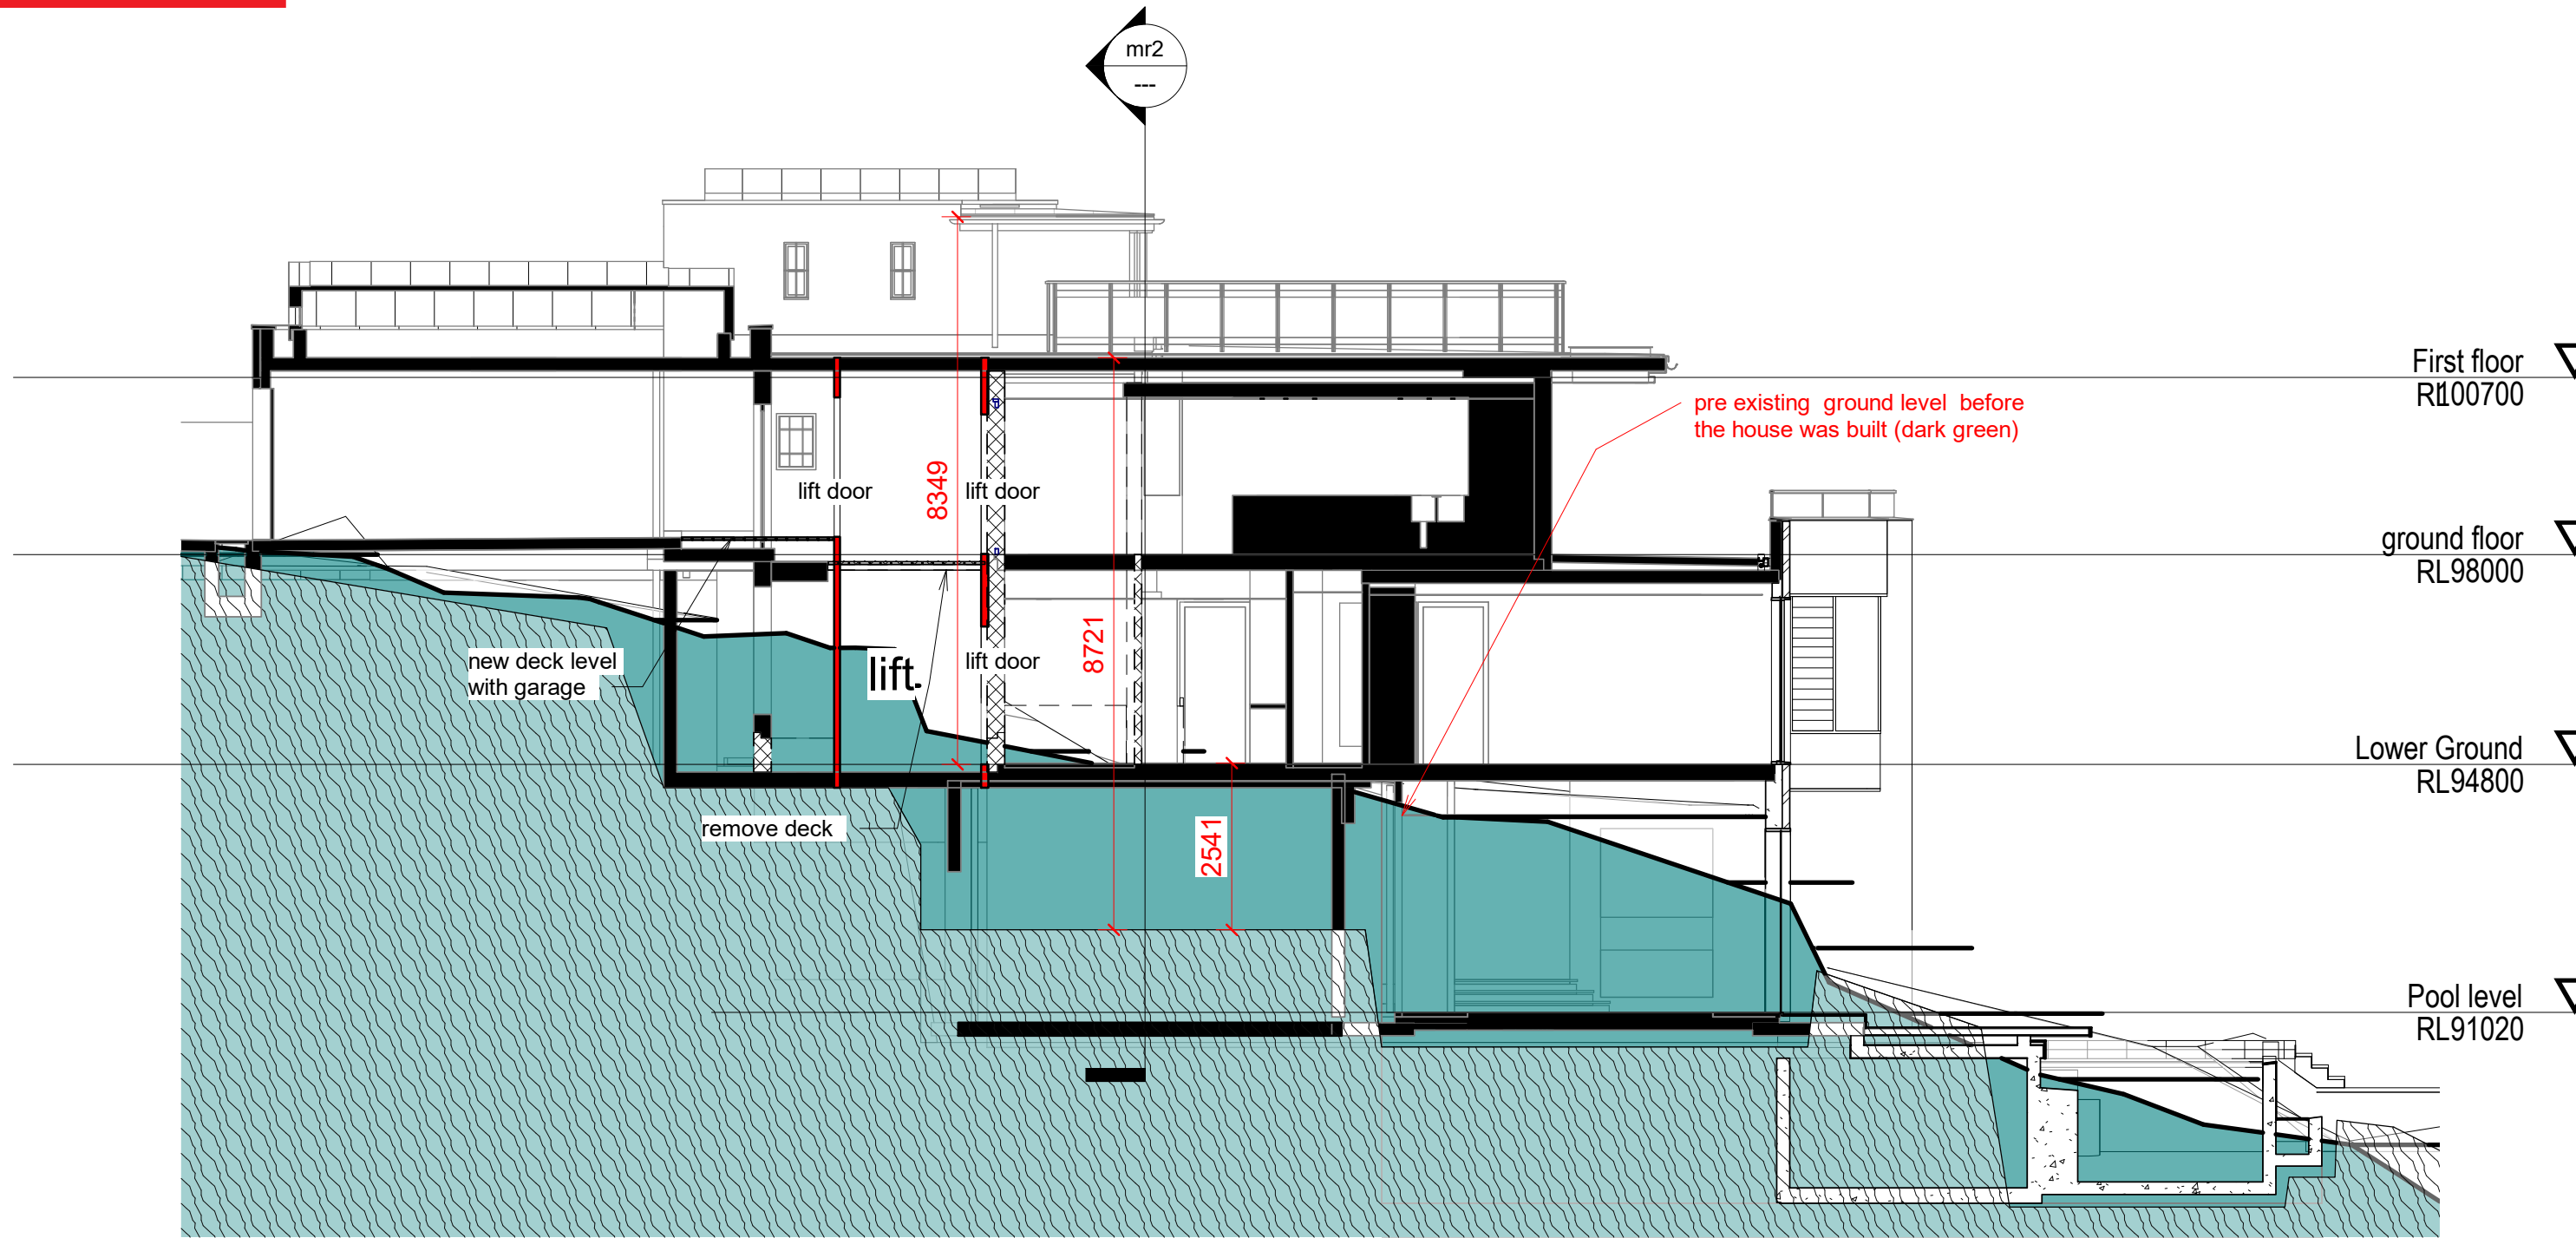

**MICHAEL  
ROBILLIARD  
& ASSOCIATES**

Architects  
64 Goodhope st  
Paddington NSW 2021  
9331 2232  
0431 295 512

Section	457WD
<b>Grant House Lift</b>	<b>-08</b> November 2021
237 WHALE BEACH ROAD WHALE BEACH NSW	

Copyright © This Drawing remains the property of Michael Robilliard & Associates Pty Ltd and may not be repeated without written consent. DO NOT SCALE from drawing. All dimensions are in millimetres and are to be checked on site prior to construction.



**THIS PLAN IS TO BE READ IN  
CONJUNCTION WITH  
THE CONDITIONS OF DEVELOPMENT  
CONSENT**

**DA2022/0108**



wall finish to exterior of house , Weathered Zinc  
standing seam cladding to match the roof

View of 237 Whale Beach road

<b>MICHAEL ROBILLIARD &amp; ASSOCIATES</b>	Architects 64 Goodhope st Paddington NSW 2021 9331 2232 0431 295 512	Finishes Shedule <b>Grant House Lift</b>	457 WD <b>-09</b> November
	237 WHALE BEACH ROAD WHALE BEACH NSW		2021